

PROPOSED NORTH + EAST DEMOLITION ELEVATIONS



SCALE 1:200 @ A3



292_310_DM00



Outline of existing to be removed





Outline of existing to be removed

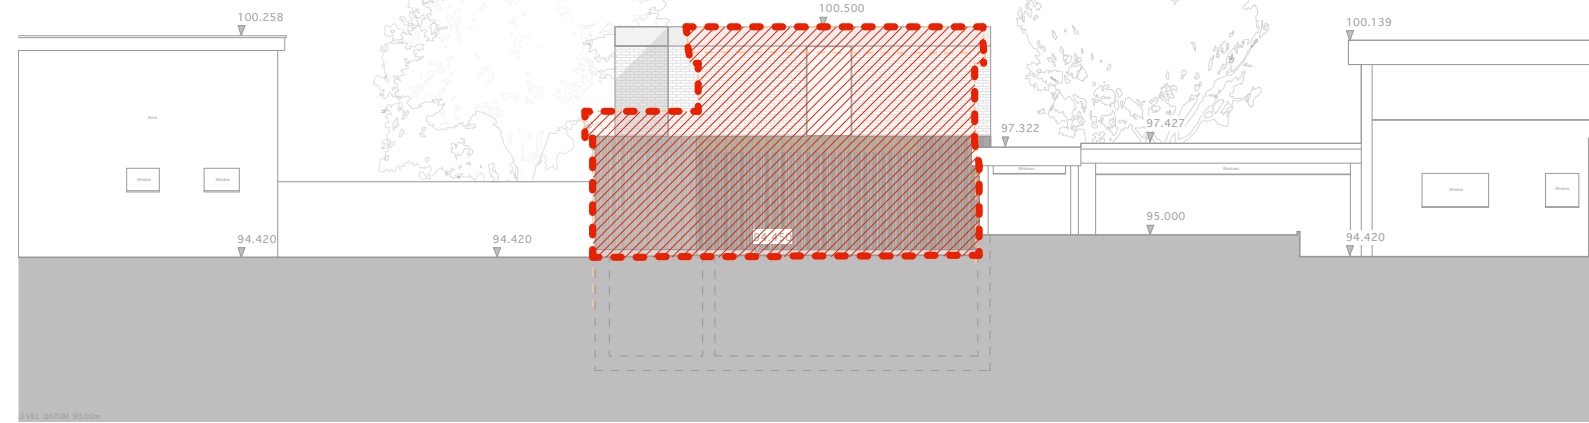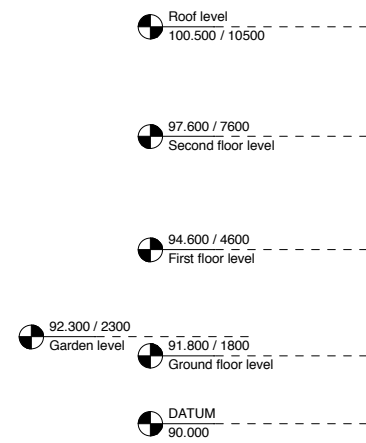

SITE

02 - PROPOSED NORTH ELEVATION

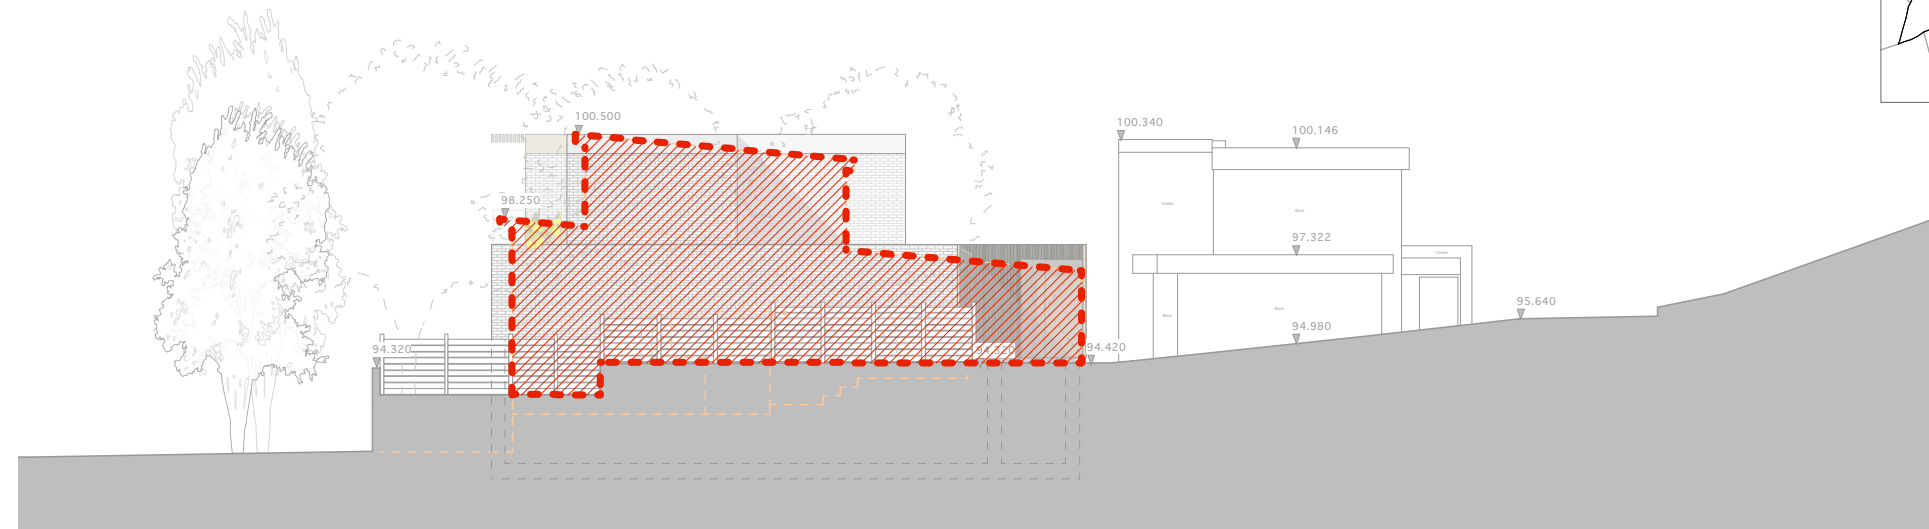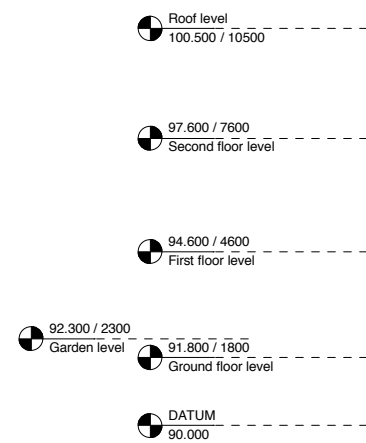

SITE

02 - PROPOSED EAST ELEVATION