


EXISTING / PROPOSED WEST ELEVATION




SCALE 1:200 @ A3

292_310_PL00

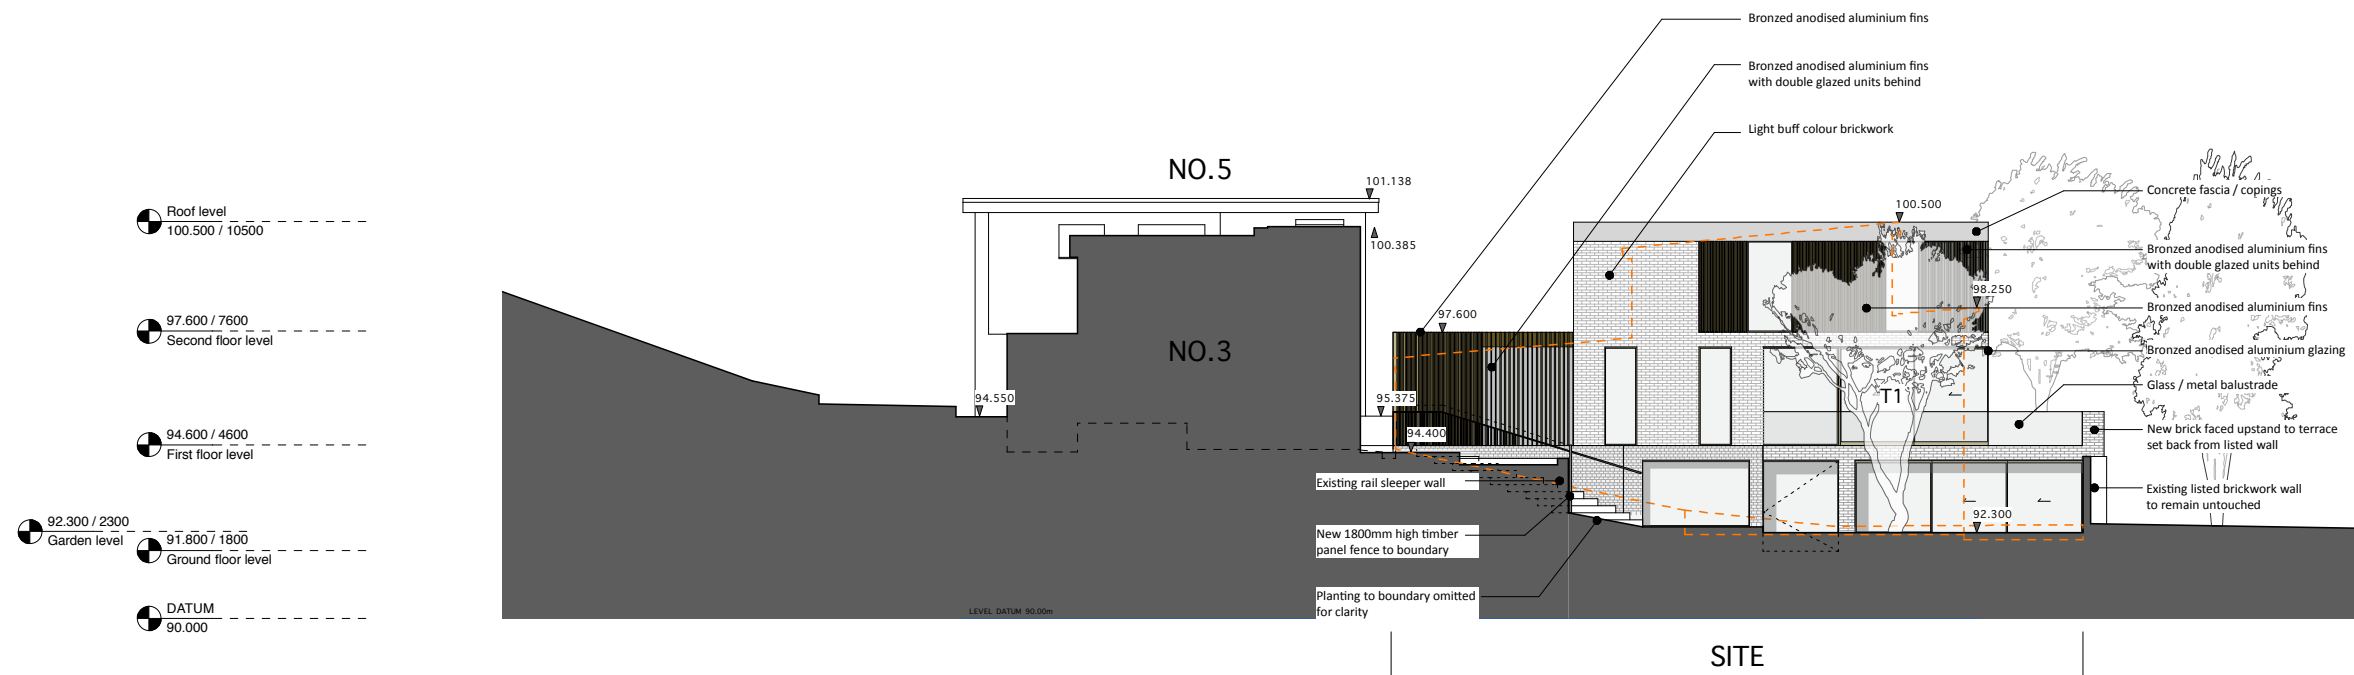

Outline of existing to be removed
See drawing no.292_300_DM00

02 - PROPOSED WEST ELEVATION

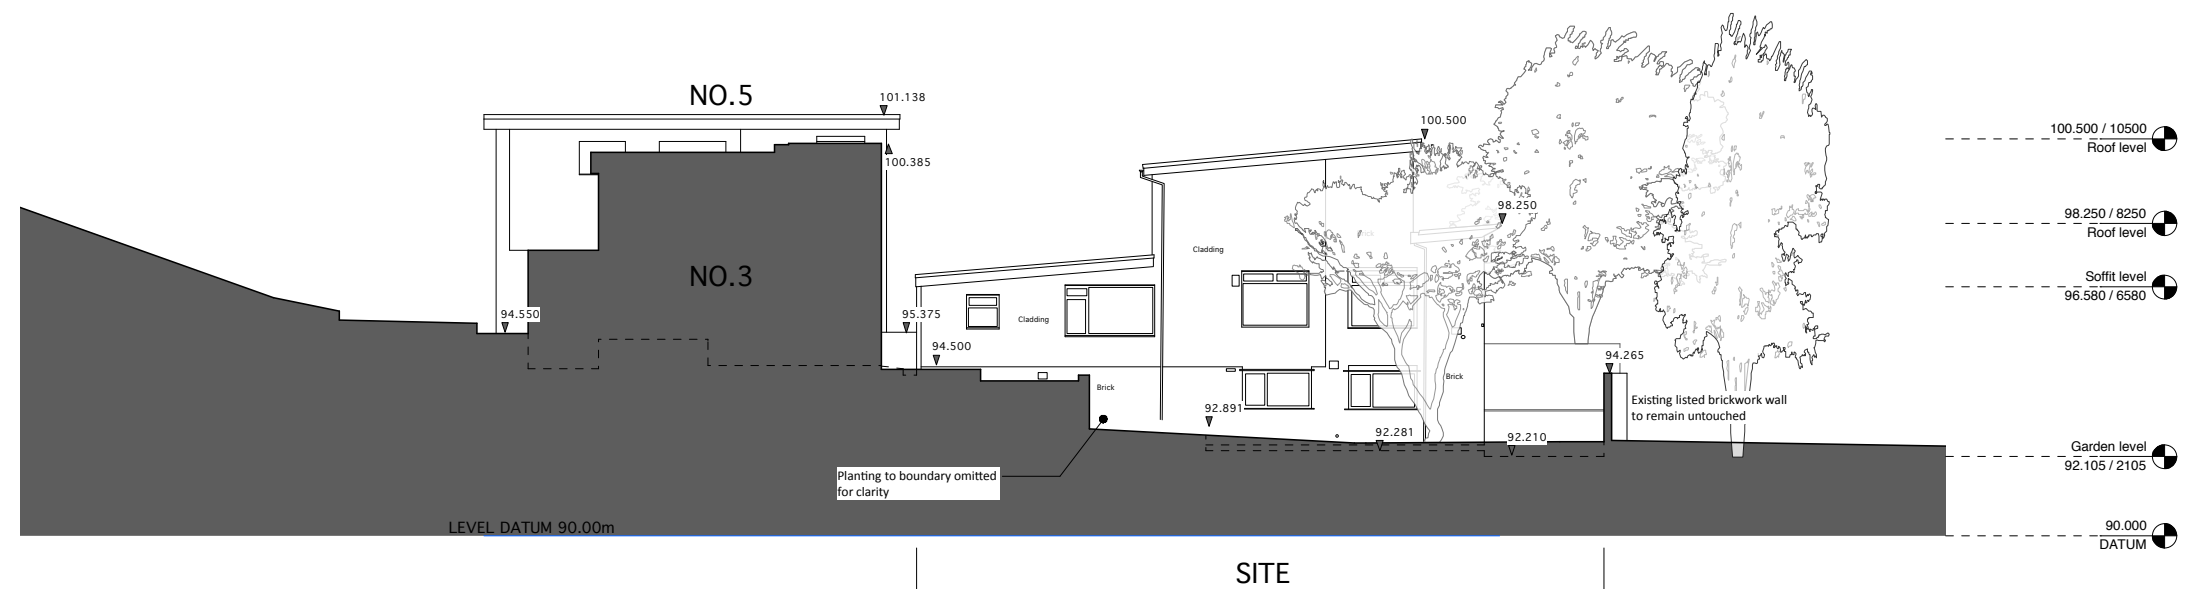

01 - EXISTING WEST ELEVATION