

EXISTING / PROPOSED NORTH ELEVATION





SCALE 1:200 @ A3



292_320_PL00



Outline of existing to be removed
 See drawing no.292_310_DM00

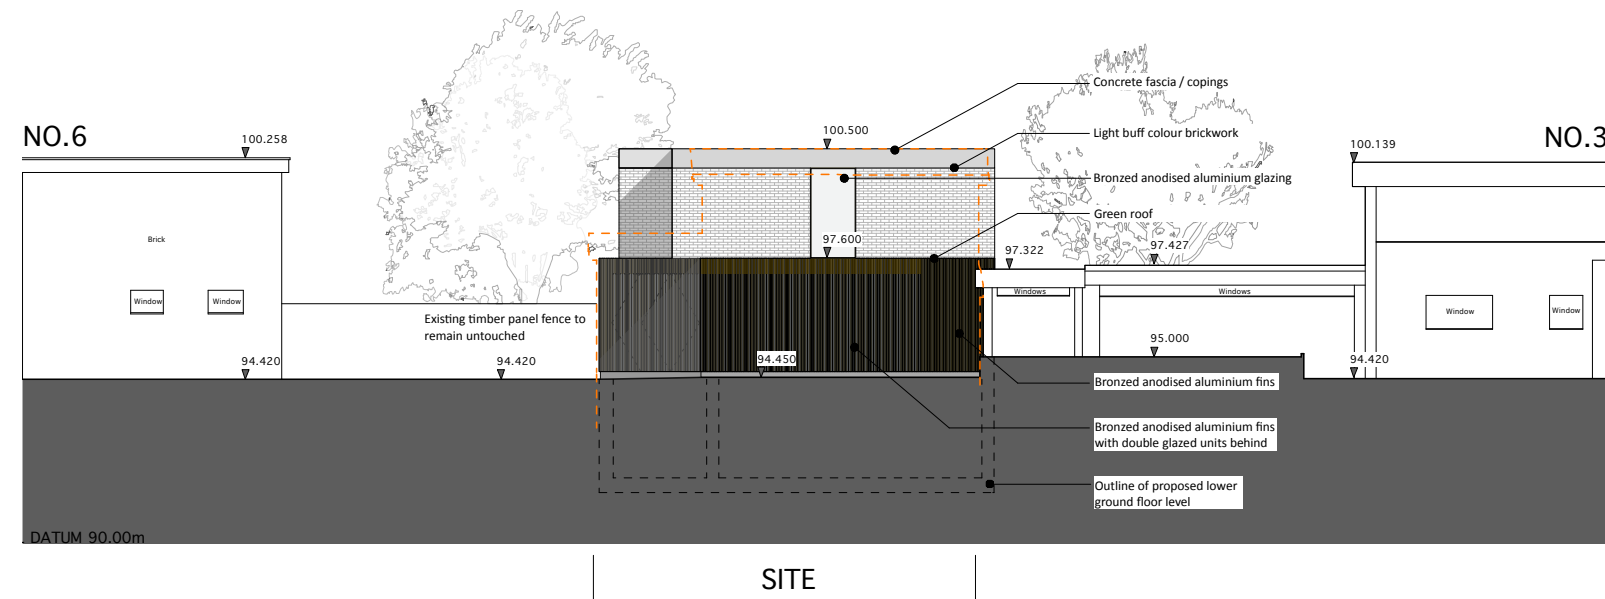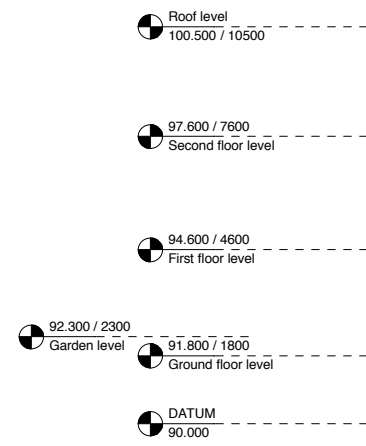

02 - PROPOSED NORTH ELEVATION

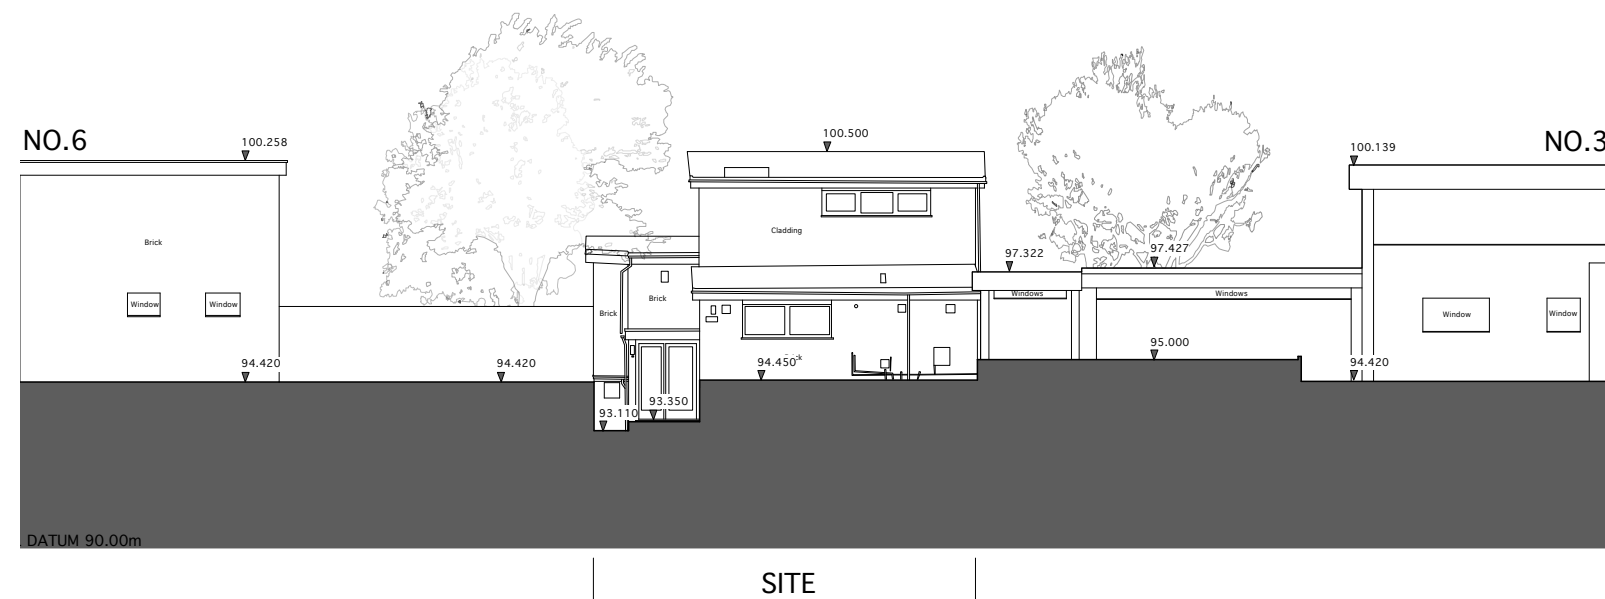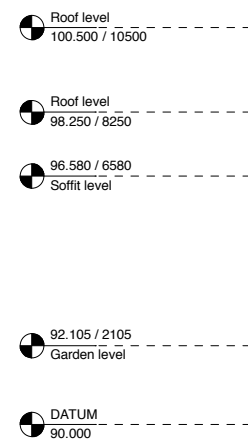

01 - EXISTING NORTH ELEVATION