


**EXISTING / PROPOSED EAST ELEVATION**




SCALE 1:200 @ A3

**292\_330\_PL00**

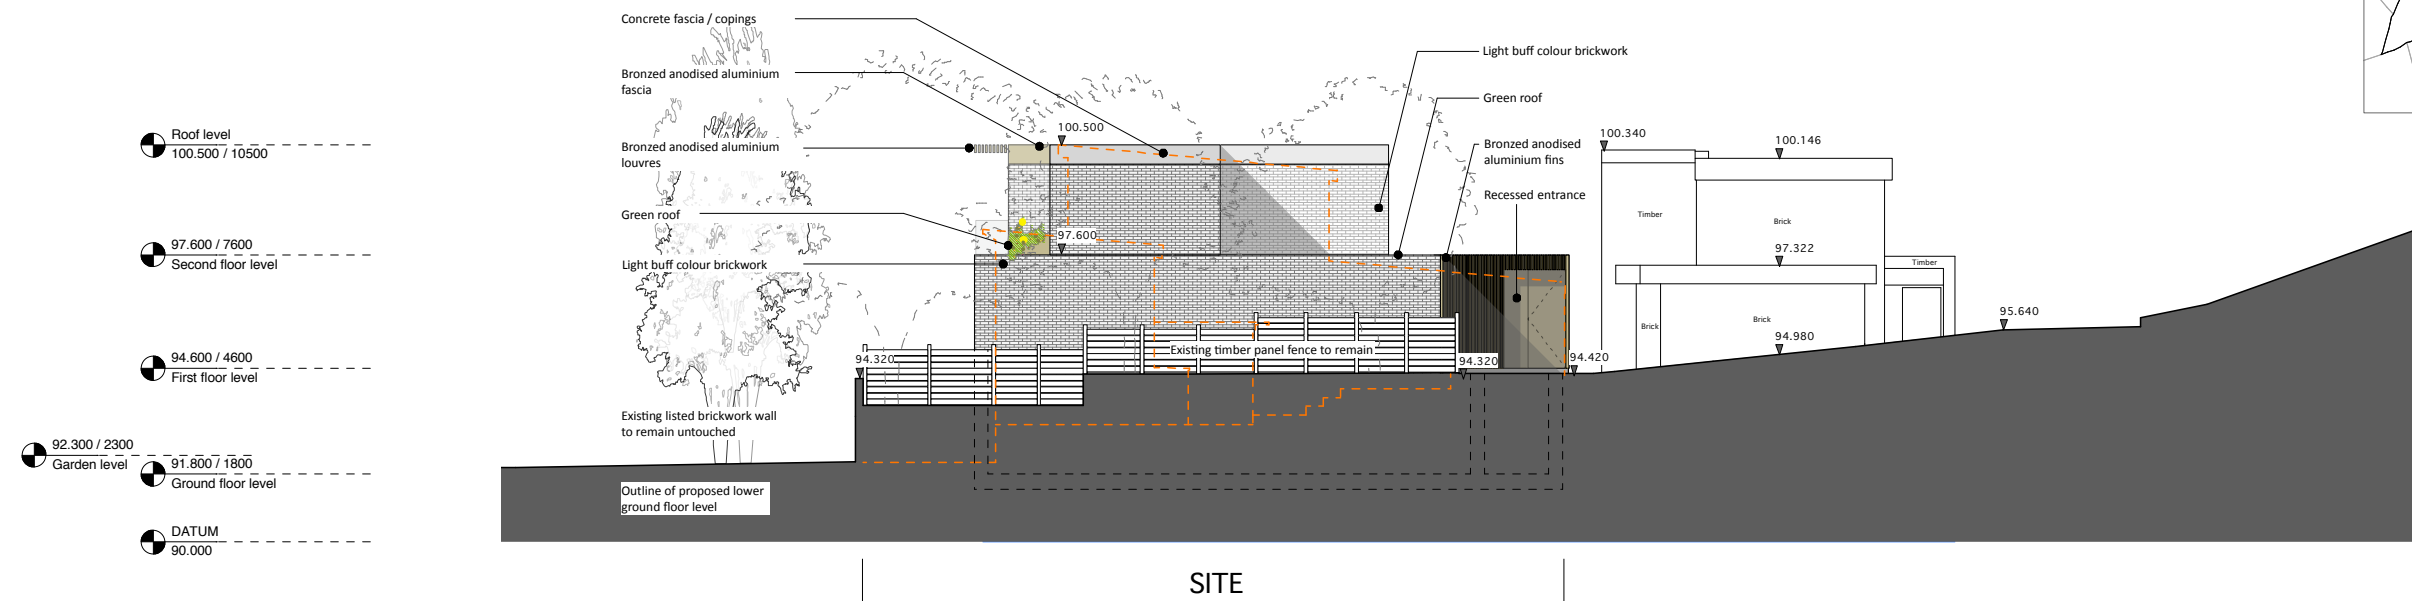

Outline of existing to be removed  
See drawing no.292\_310\_DM00

**02 - PROPOSED EAST ELEVATION**

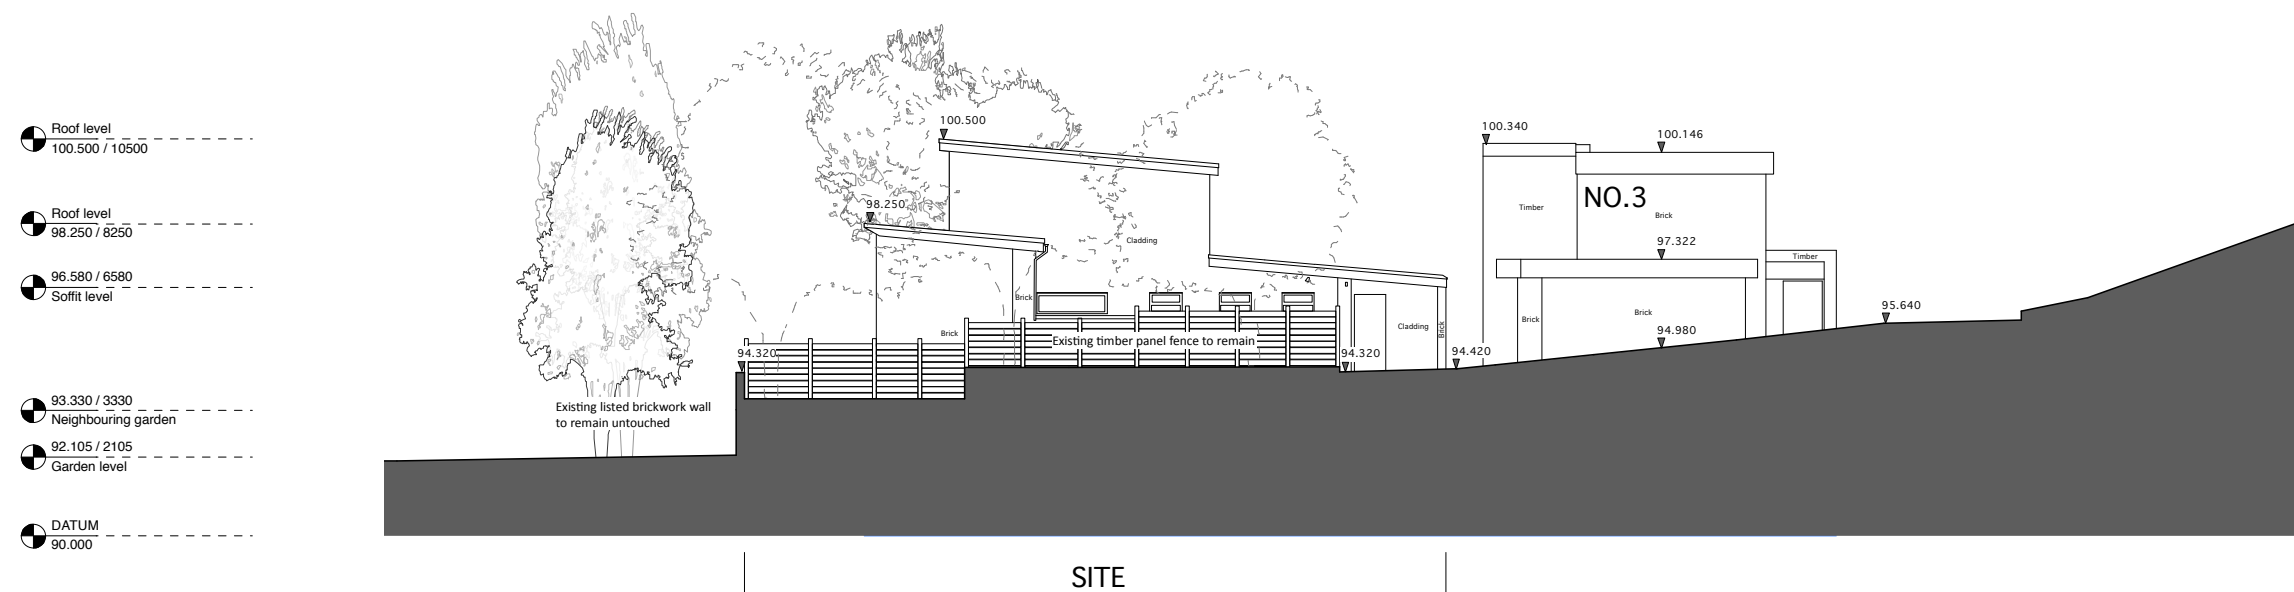

**01 - EXISTING EAST ELEVATION**