


All dimensions to be checked onsite.  
**DO NOT SCALE THIS DRAWING**


**NOTES**

© Copyright      **CHARLES BRICE LTD**


This confidential drawing and the copyright is the property of Charles Brice Ltd and is to be used for the project only. It is not to be copied in any way, nor disclosed to any third party without the written consent of Charles Brice Ltd.

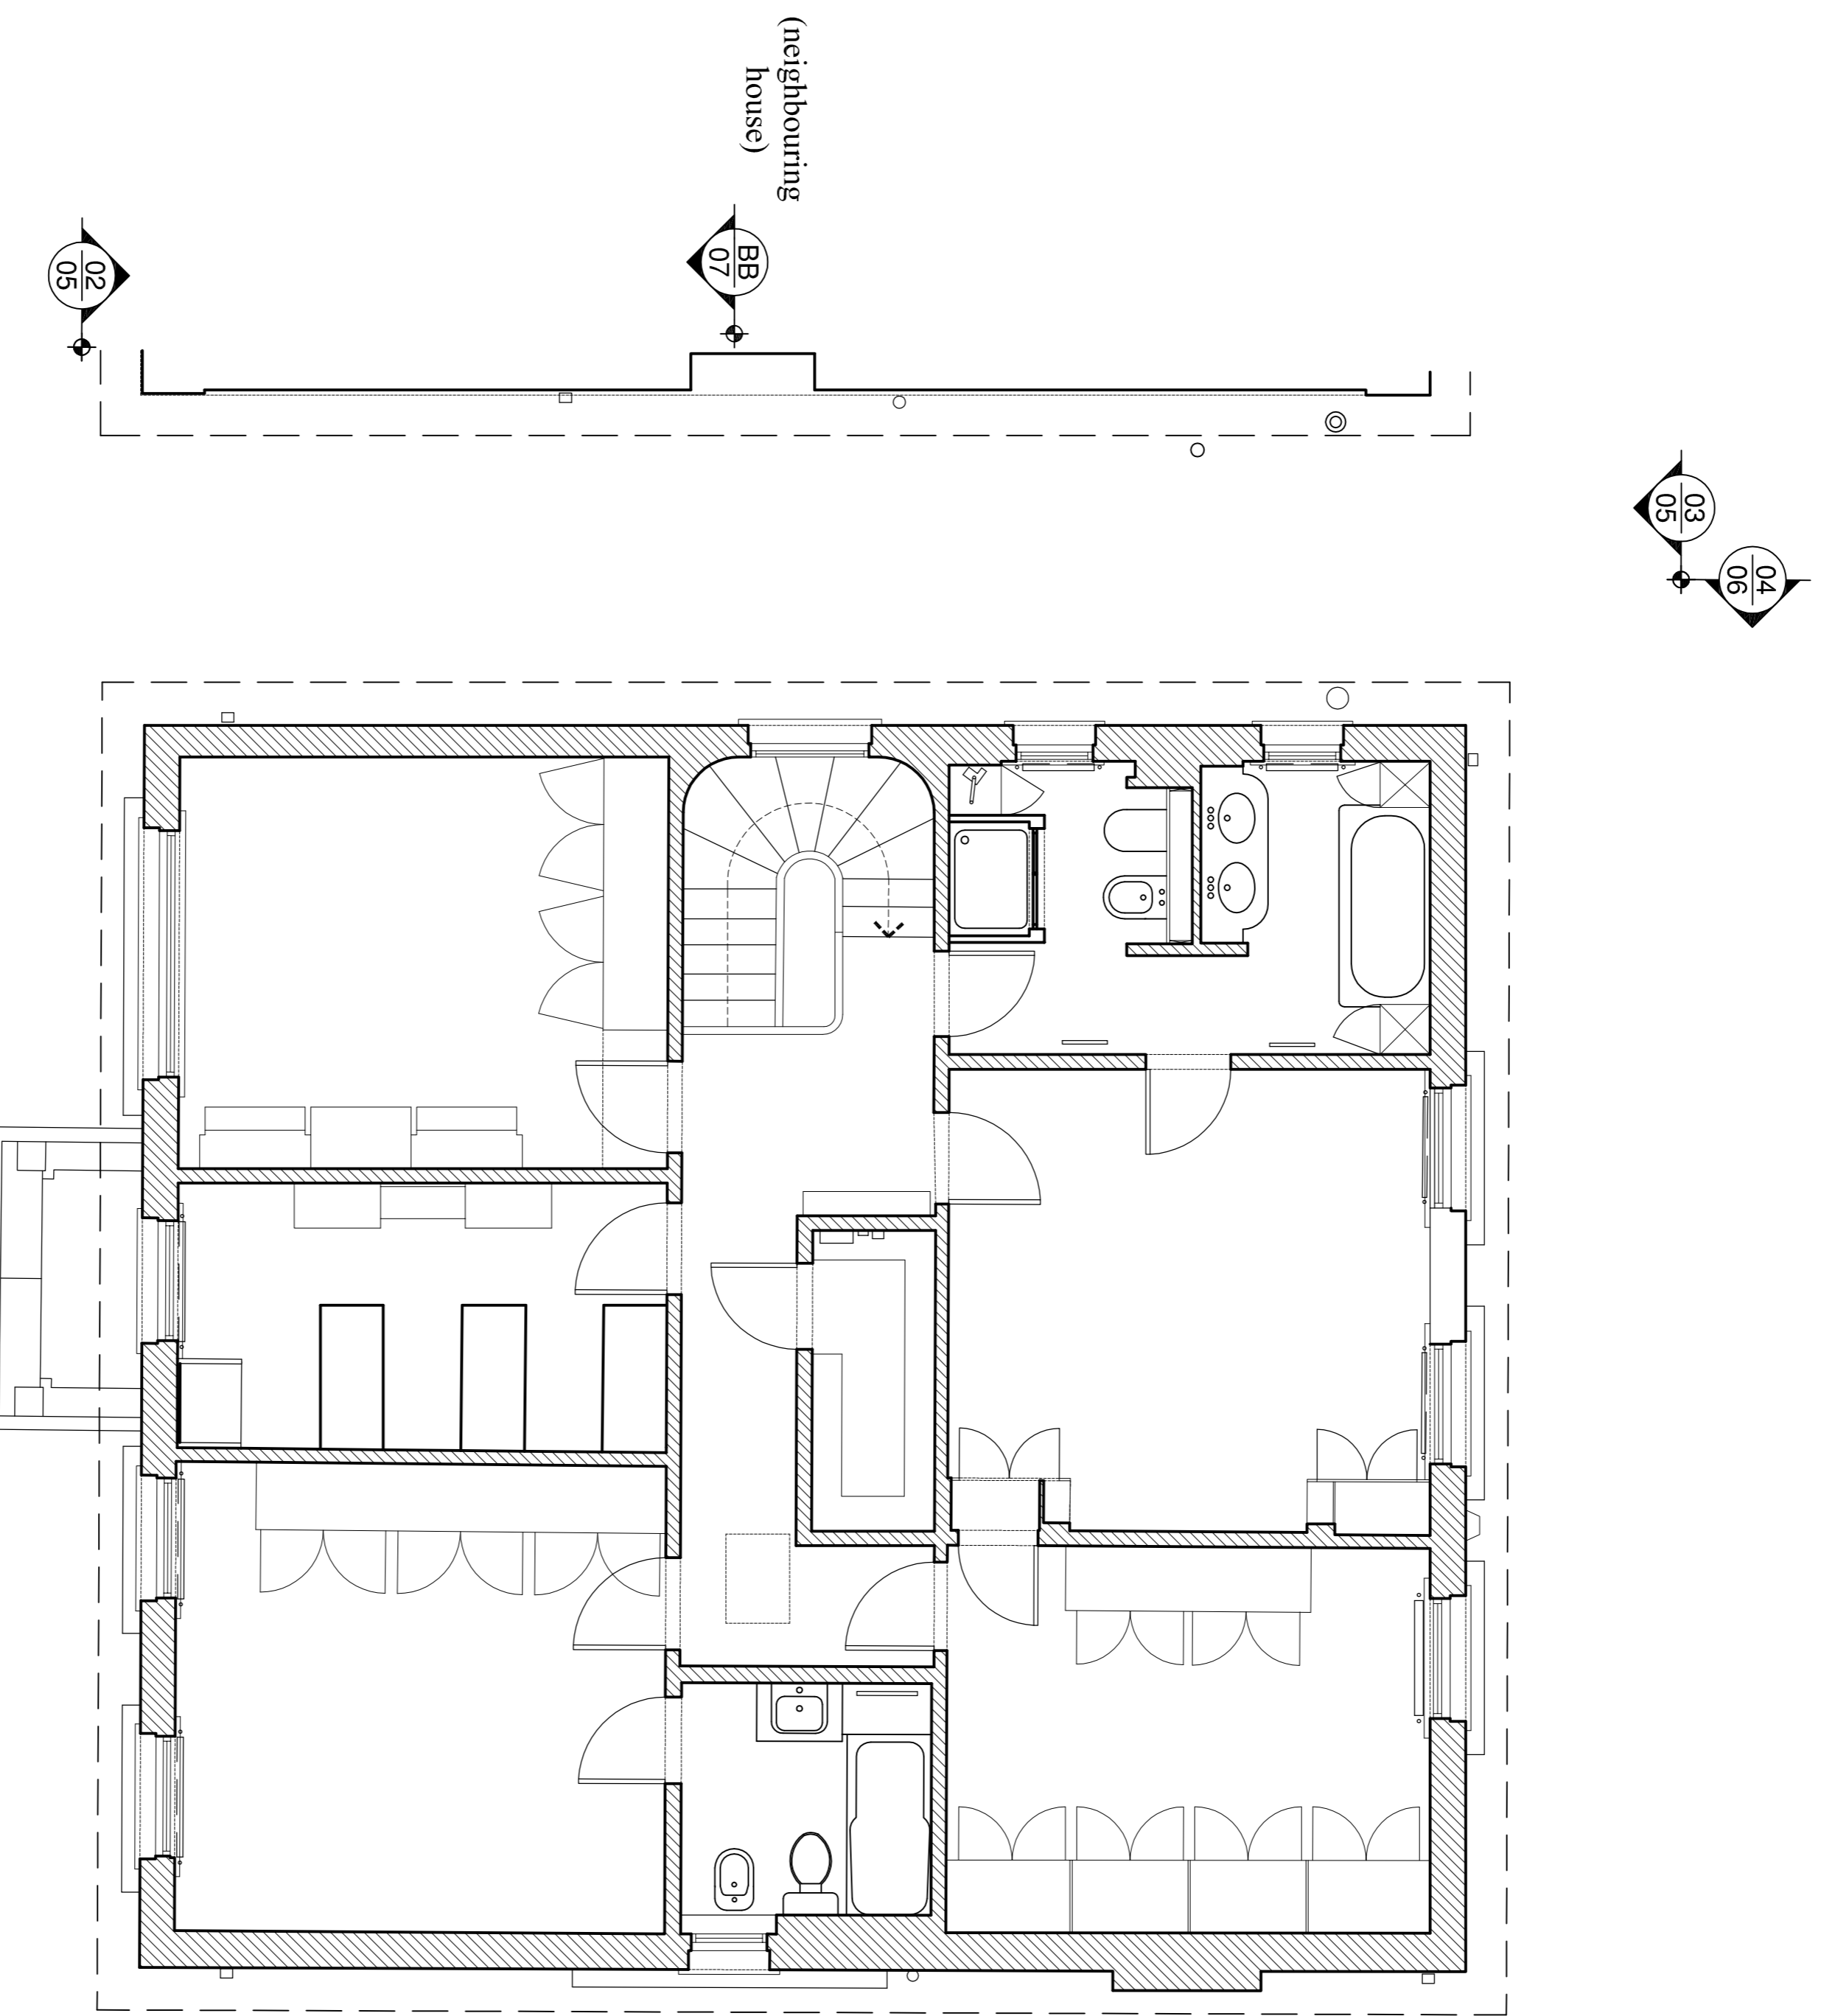

**FIRST FLOOR PLAN - As Existing**

 

REVISIONS	



**CHARLES BRICE LTD**  
 95 YORK STREET  
 MARXTLEBONE  
 LONDON W1H 4QG  
 Tel: 020 7491 1932      Fax: 020 7491 1932  
 Email: office@charlesbrice.co.uk  
 www.charlesbrice.co.uk

**Title**      First Floor Plan  
**- As Existing**

**Project**    15 Park Village West  
 London  
 NW1 4AE

**Client**    Mr & Mrs Gurbanov

Scale	Date	Drawn By
1:50@A1	Mar 2016	db
Job Number	Drawing Number	Revision
885	EX03	*