


All dimensions to be checked onsite.
DO NOT SCALE THIS DRAWING


NOTES

© Copyright CHARLES BRICE LTD







This confidential drawing and the copyright is the property of Charles Brice Ltd and is not to be copied in any way, nor disclosed to any third party without the written consent of Charles Brice Ltd.

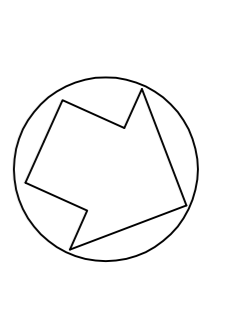


Indicative North

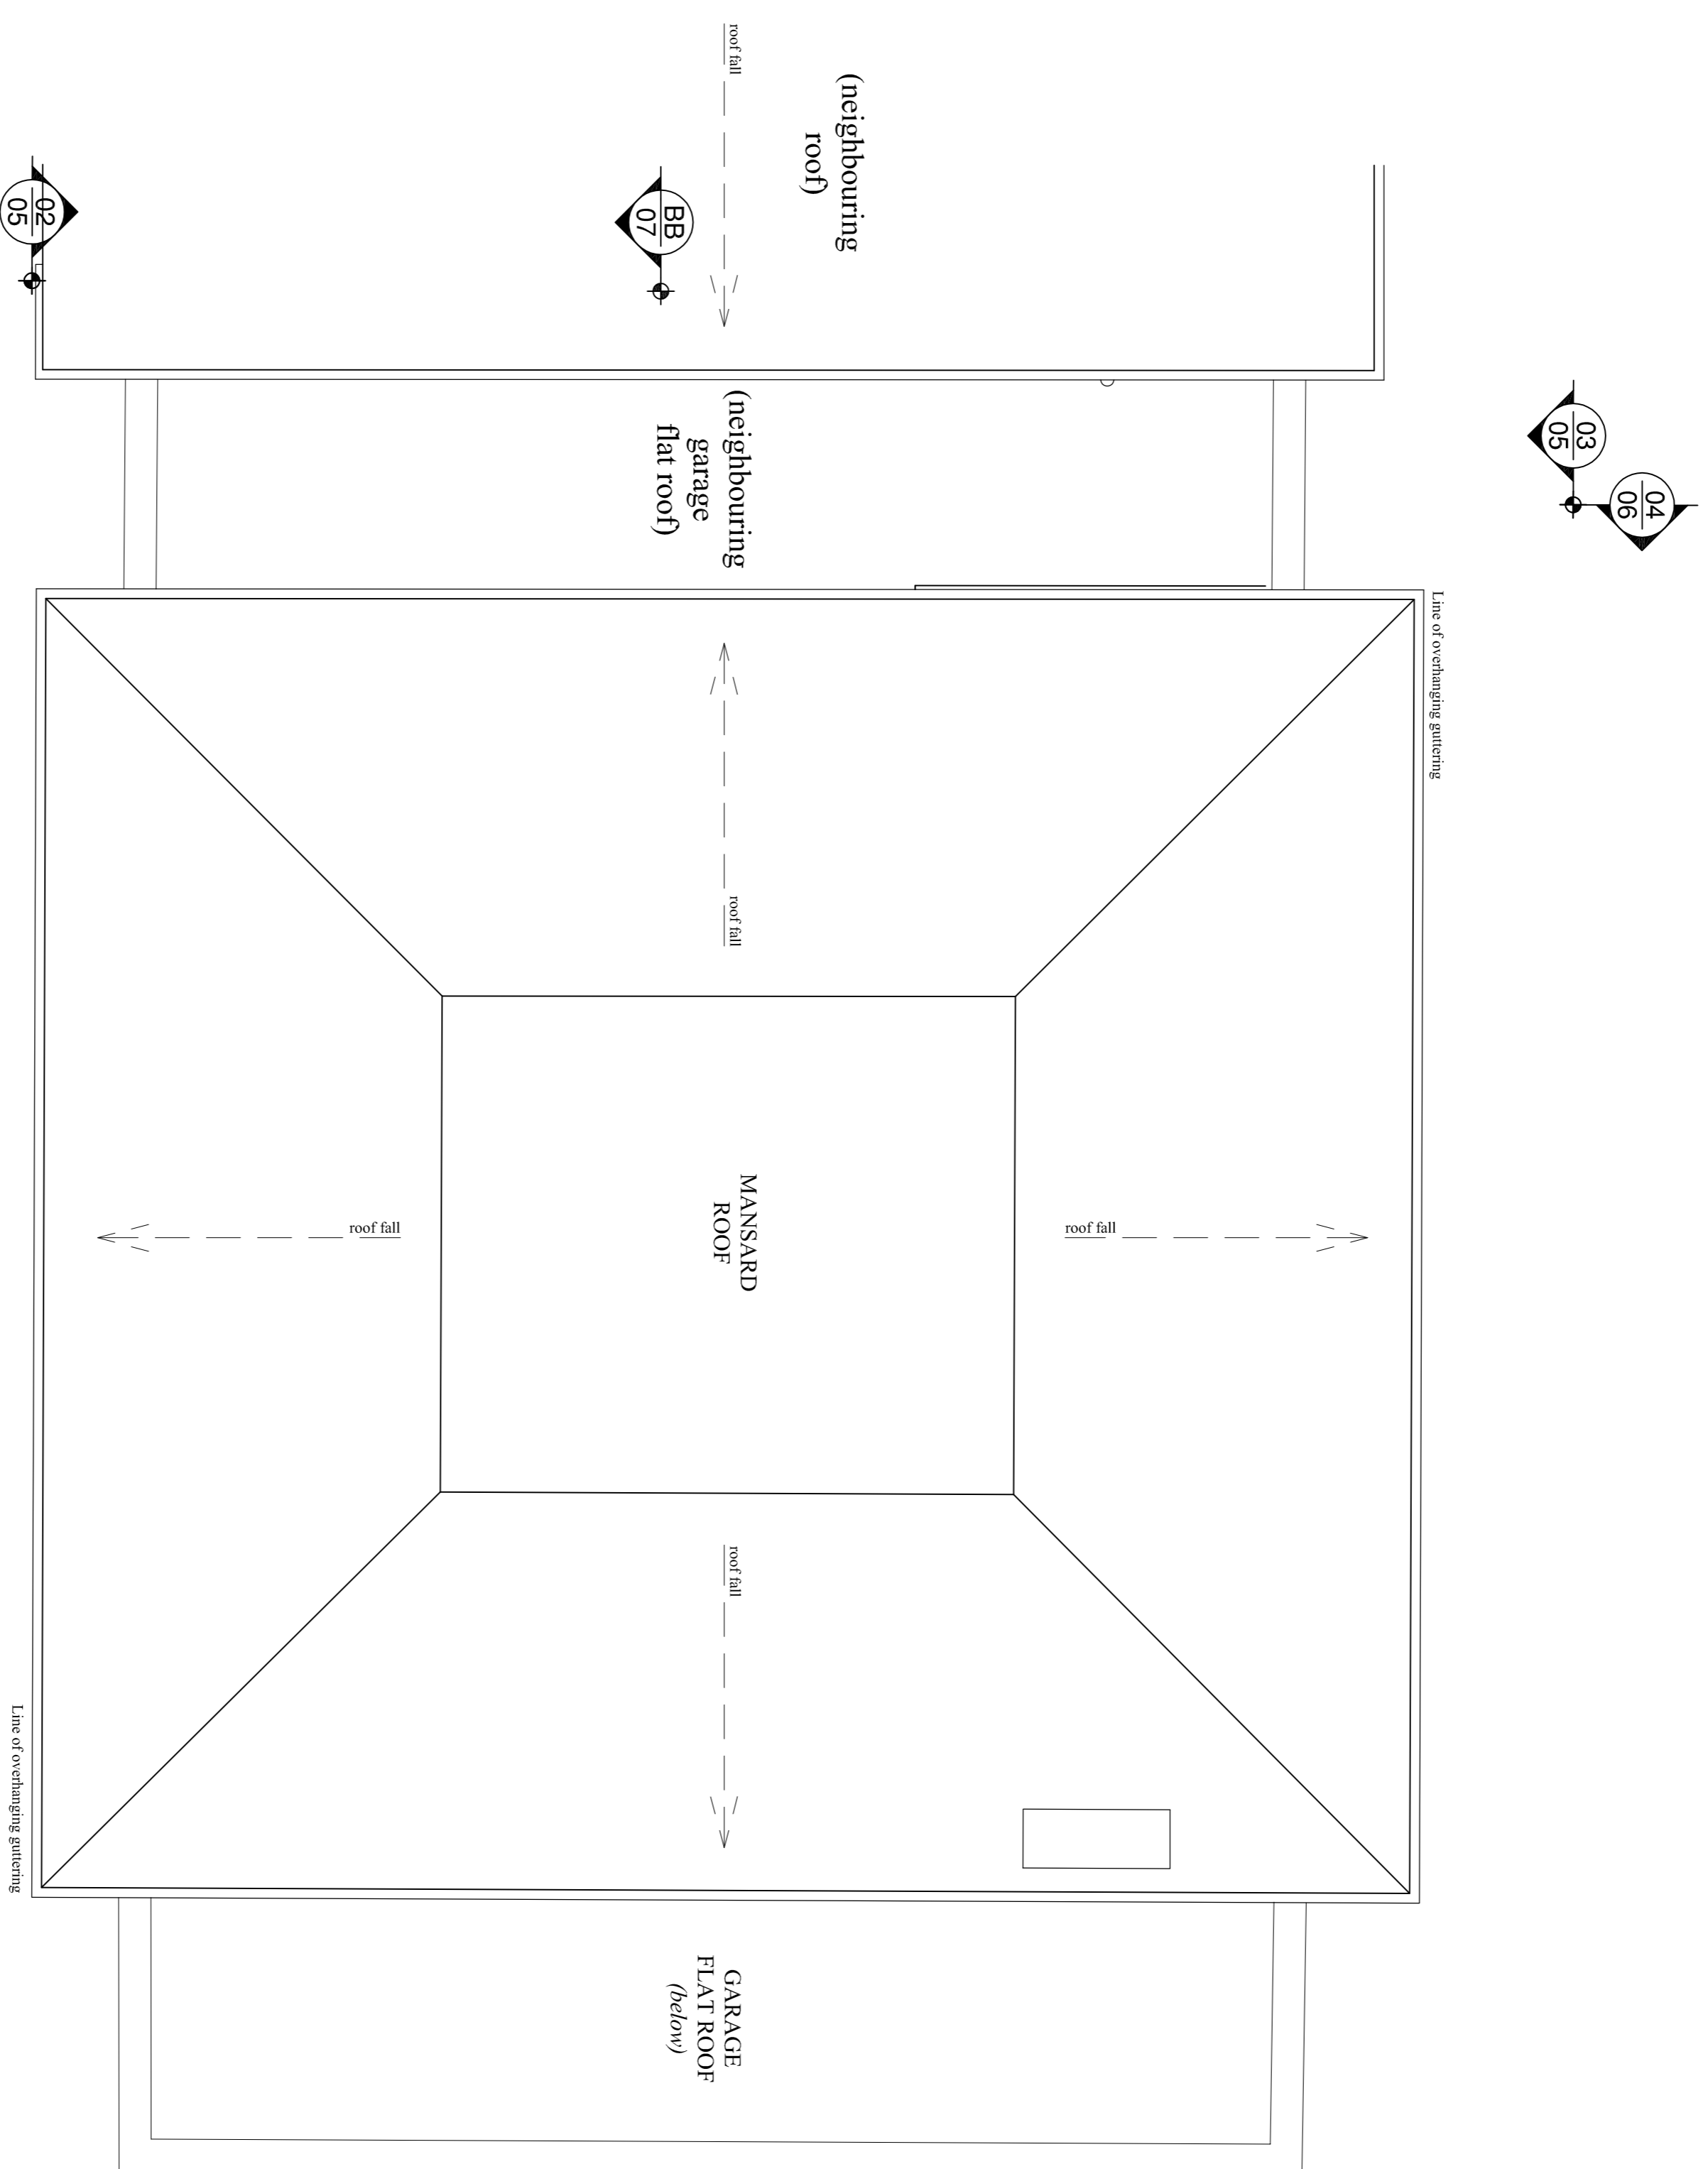

ROOF PLAN - As Existing

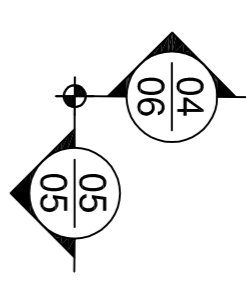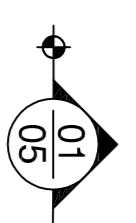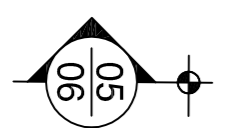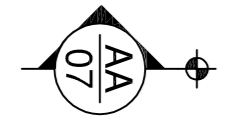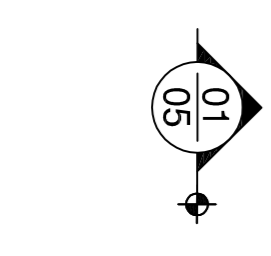 

REVISIONS	

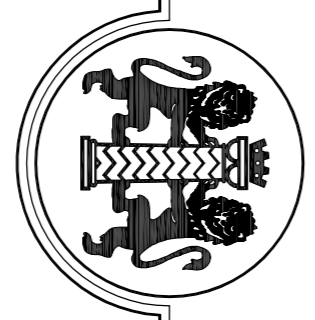

CHARLES BRICE LTD
95 YORK STREET
MARYLEBONE
LONDON W1H 4QG
Tel: 020 7491 1932 Fax: 020 7491 1932
Email: office@charlesbrice.co.uk
www.charlesbrice.co.uk

Title **Roof Plan**
- As Existing
Project **15 Park Village West**
London
NW1 4AE
Client **Mr & Mrs Gurbanov**

Scale	Date	Drawn By
1:50@A1	Mar 2016	db
Job Number	Drawing Number	Revision
885	EX04	*