


All dimensions to be checked onsite.
DO NOT SCALE THIS DRAWING


NOTES

© Copyright CHARLES BRICE LTD

This confidential drawing and the copyright is the property of Charles Brice Ltd and is not to be copied in any way, nor disclosed to any third party without the written consent of Charles Brice Ltd.

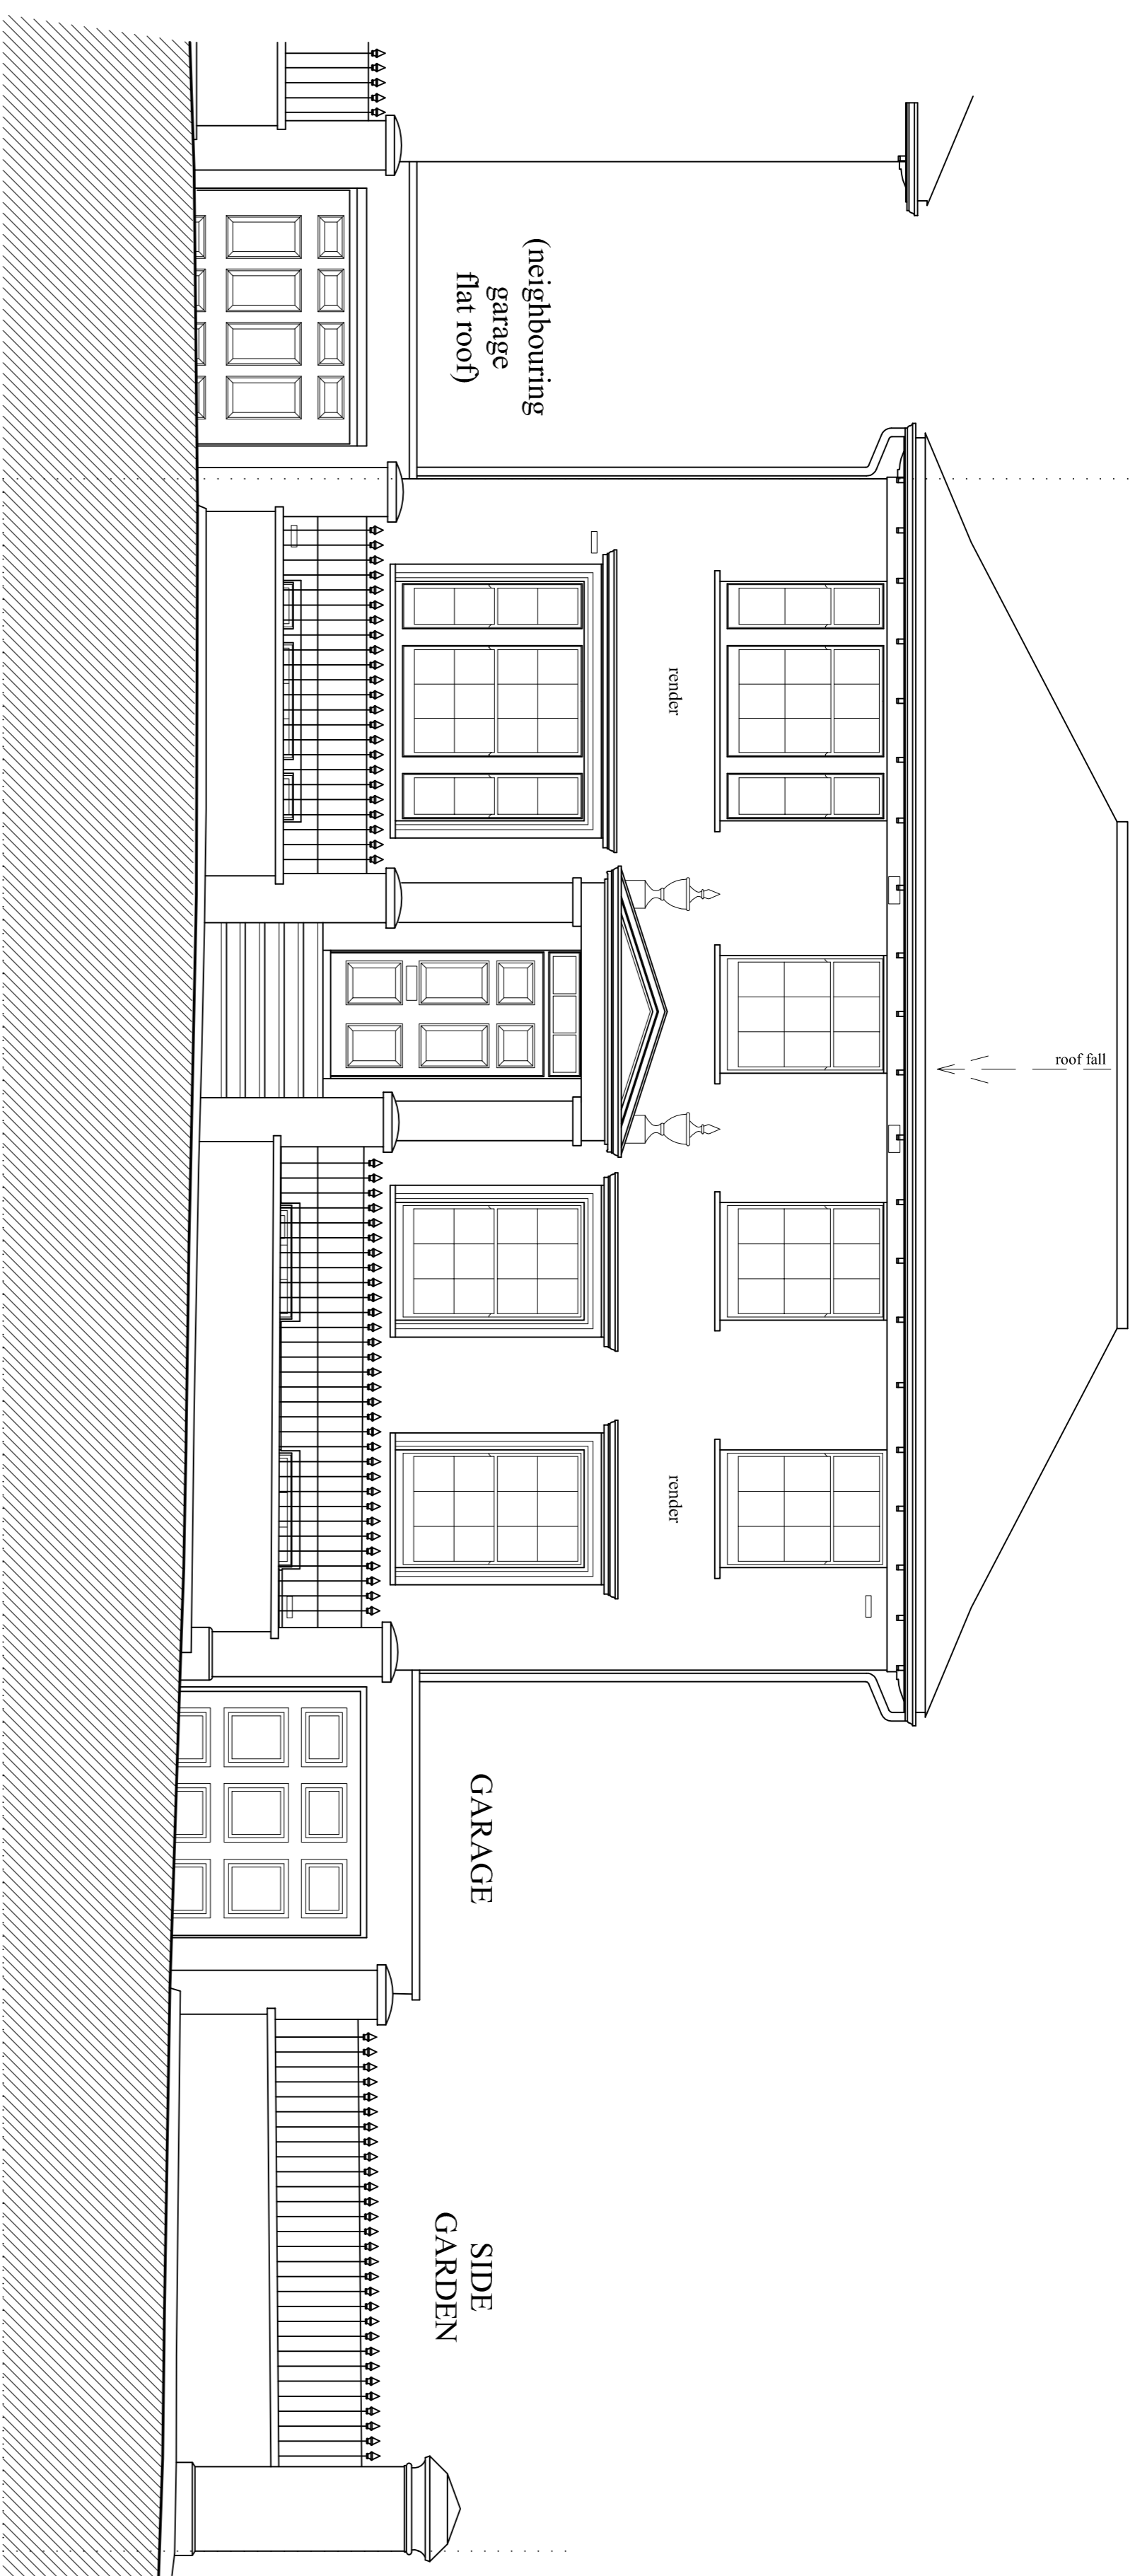

FRONT ELEVATION 01 - As Existing

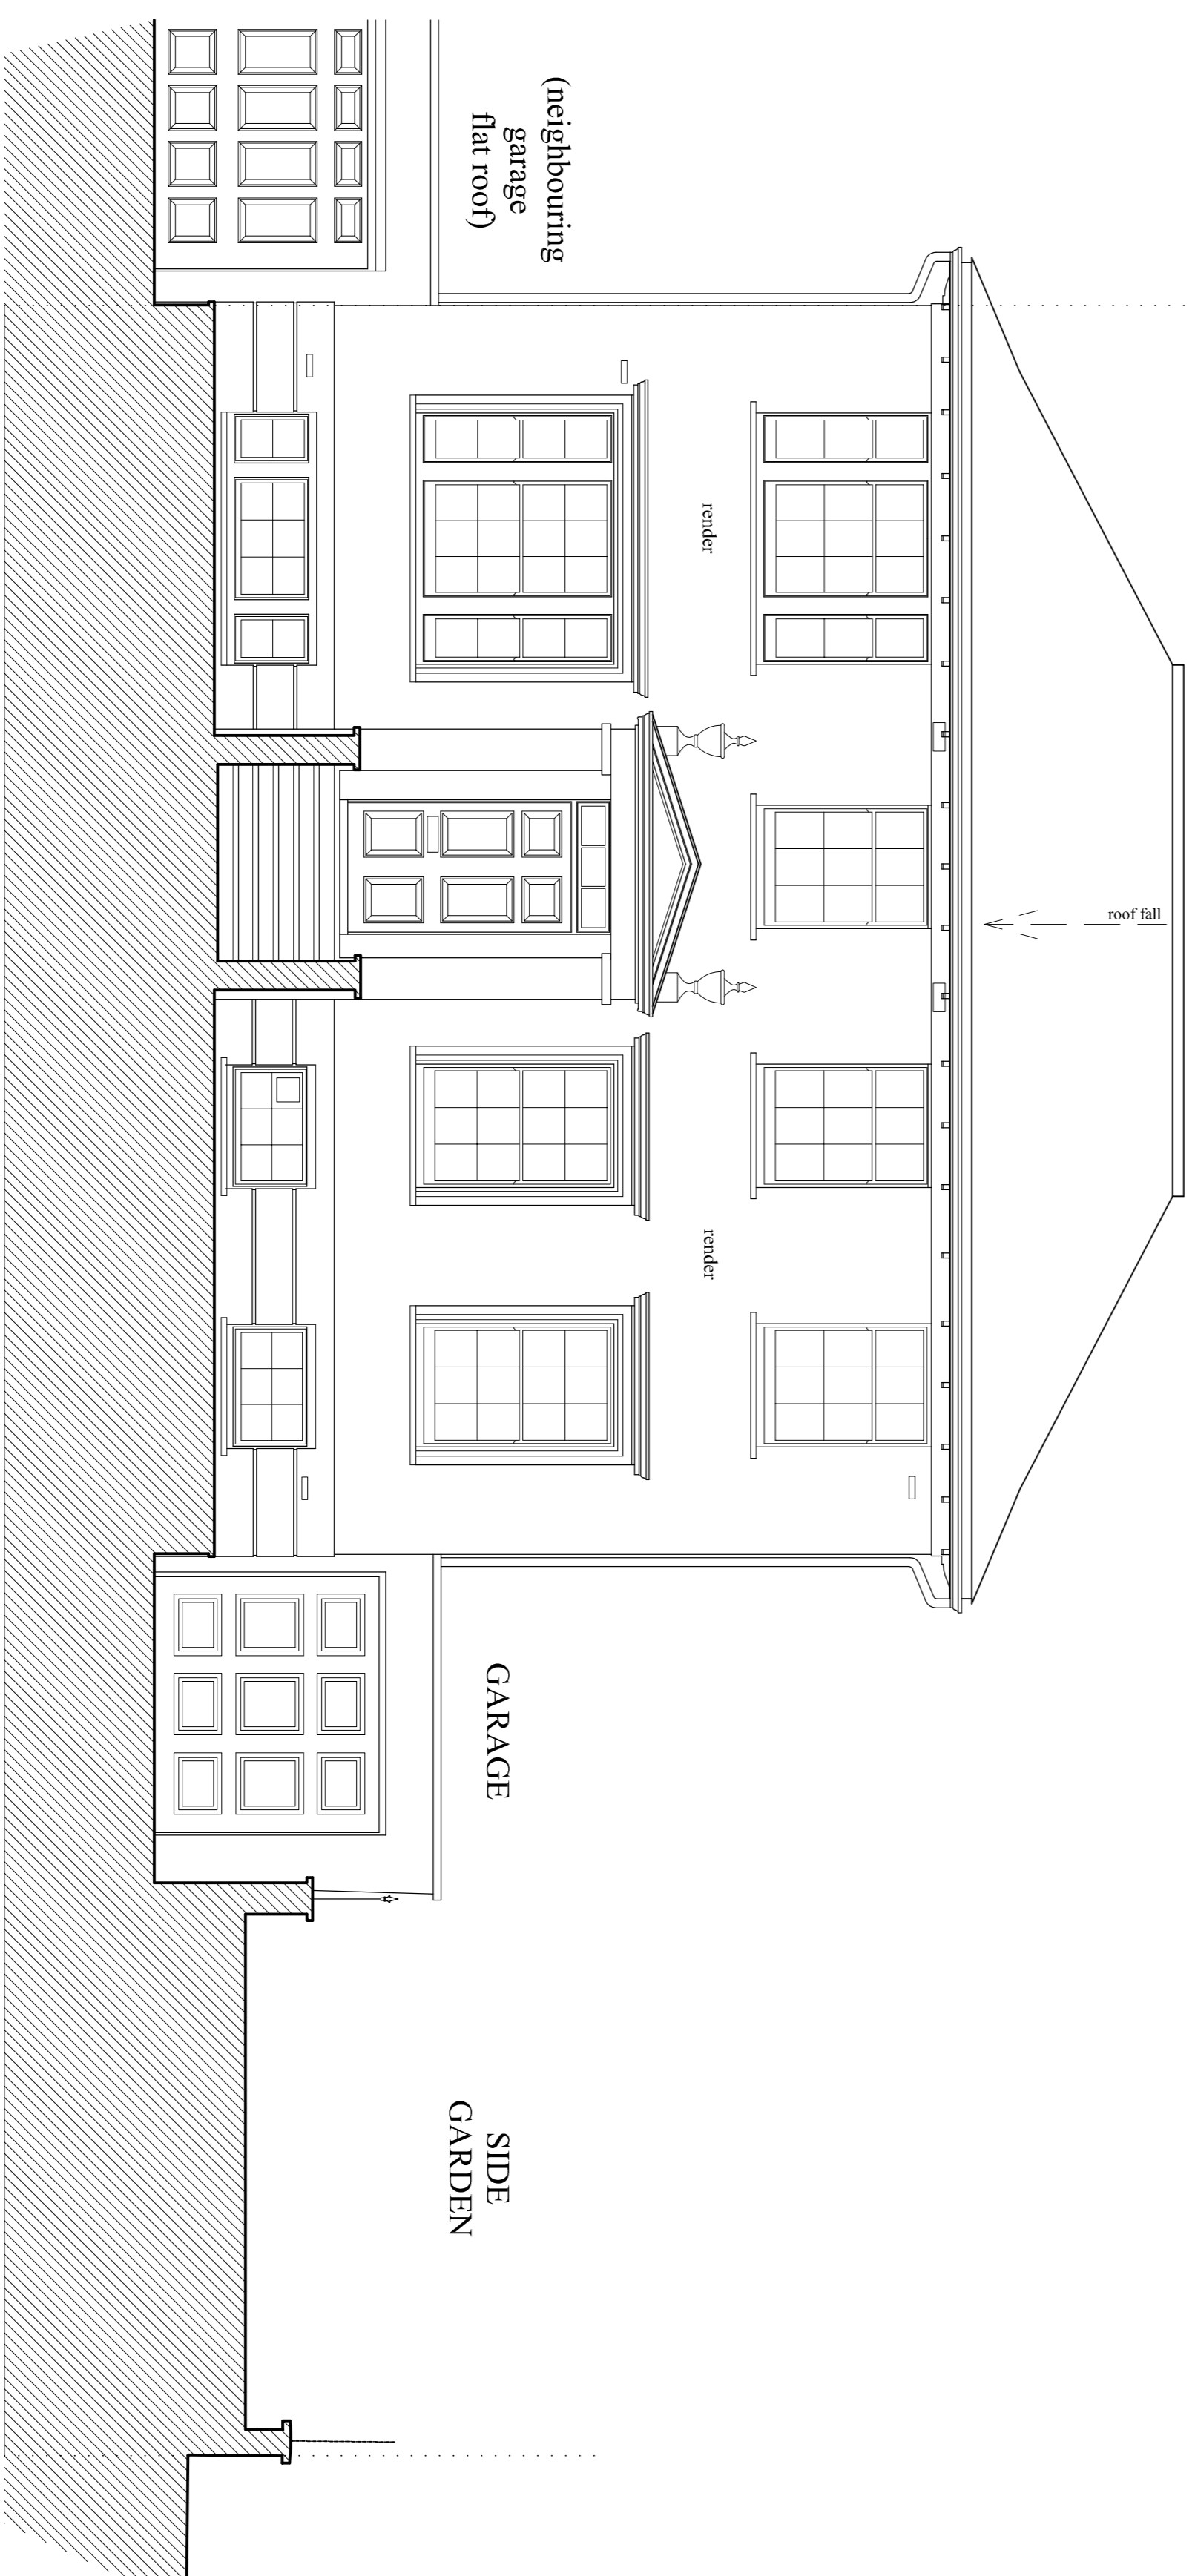

FRONT ELEVATION 02 - As Existing

REVISIONS	



CHARLES BRICE LTD

95 YORK STREET
MARTLEBORNE
LONDON W1H 4QG
Tel: 020 7491 1932 Fax: 020 7491 1932
Email: office@charlesbrice.co.uk
www.charlesbrice.co.uk

Title Front Elevations 01 & 02
- As Existing

Project 15 Park Village West
London
NW1 4AE
Client Mr & Mrs Gurbanov

Scale	Date	Drawn By
1:50@A1	Mar 2016	db
Job Number	Drawing Number	Revision
885	EX05	*