


All dimensions to be checked onsite.
DO NOT SCALE THIS DRAWING

NOTES



© Copyright CHARLES BRICE LTD

This confidential drawing and the copyright is the property of Charles Brice Ltd and is neither to be copied in any way nor disclosed to any third party without the written consent of Charles Brice Ltd.

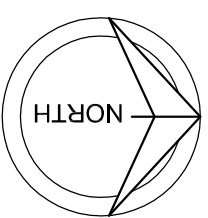

KEY:

— Site Outline

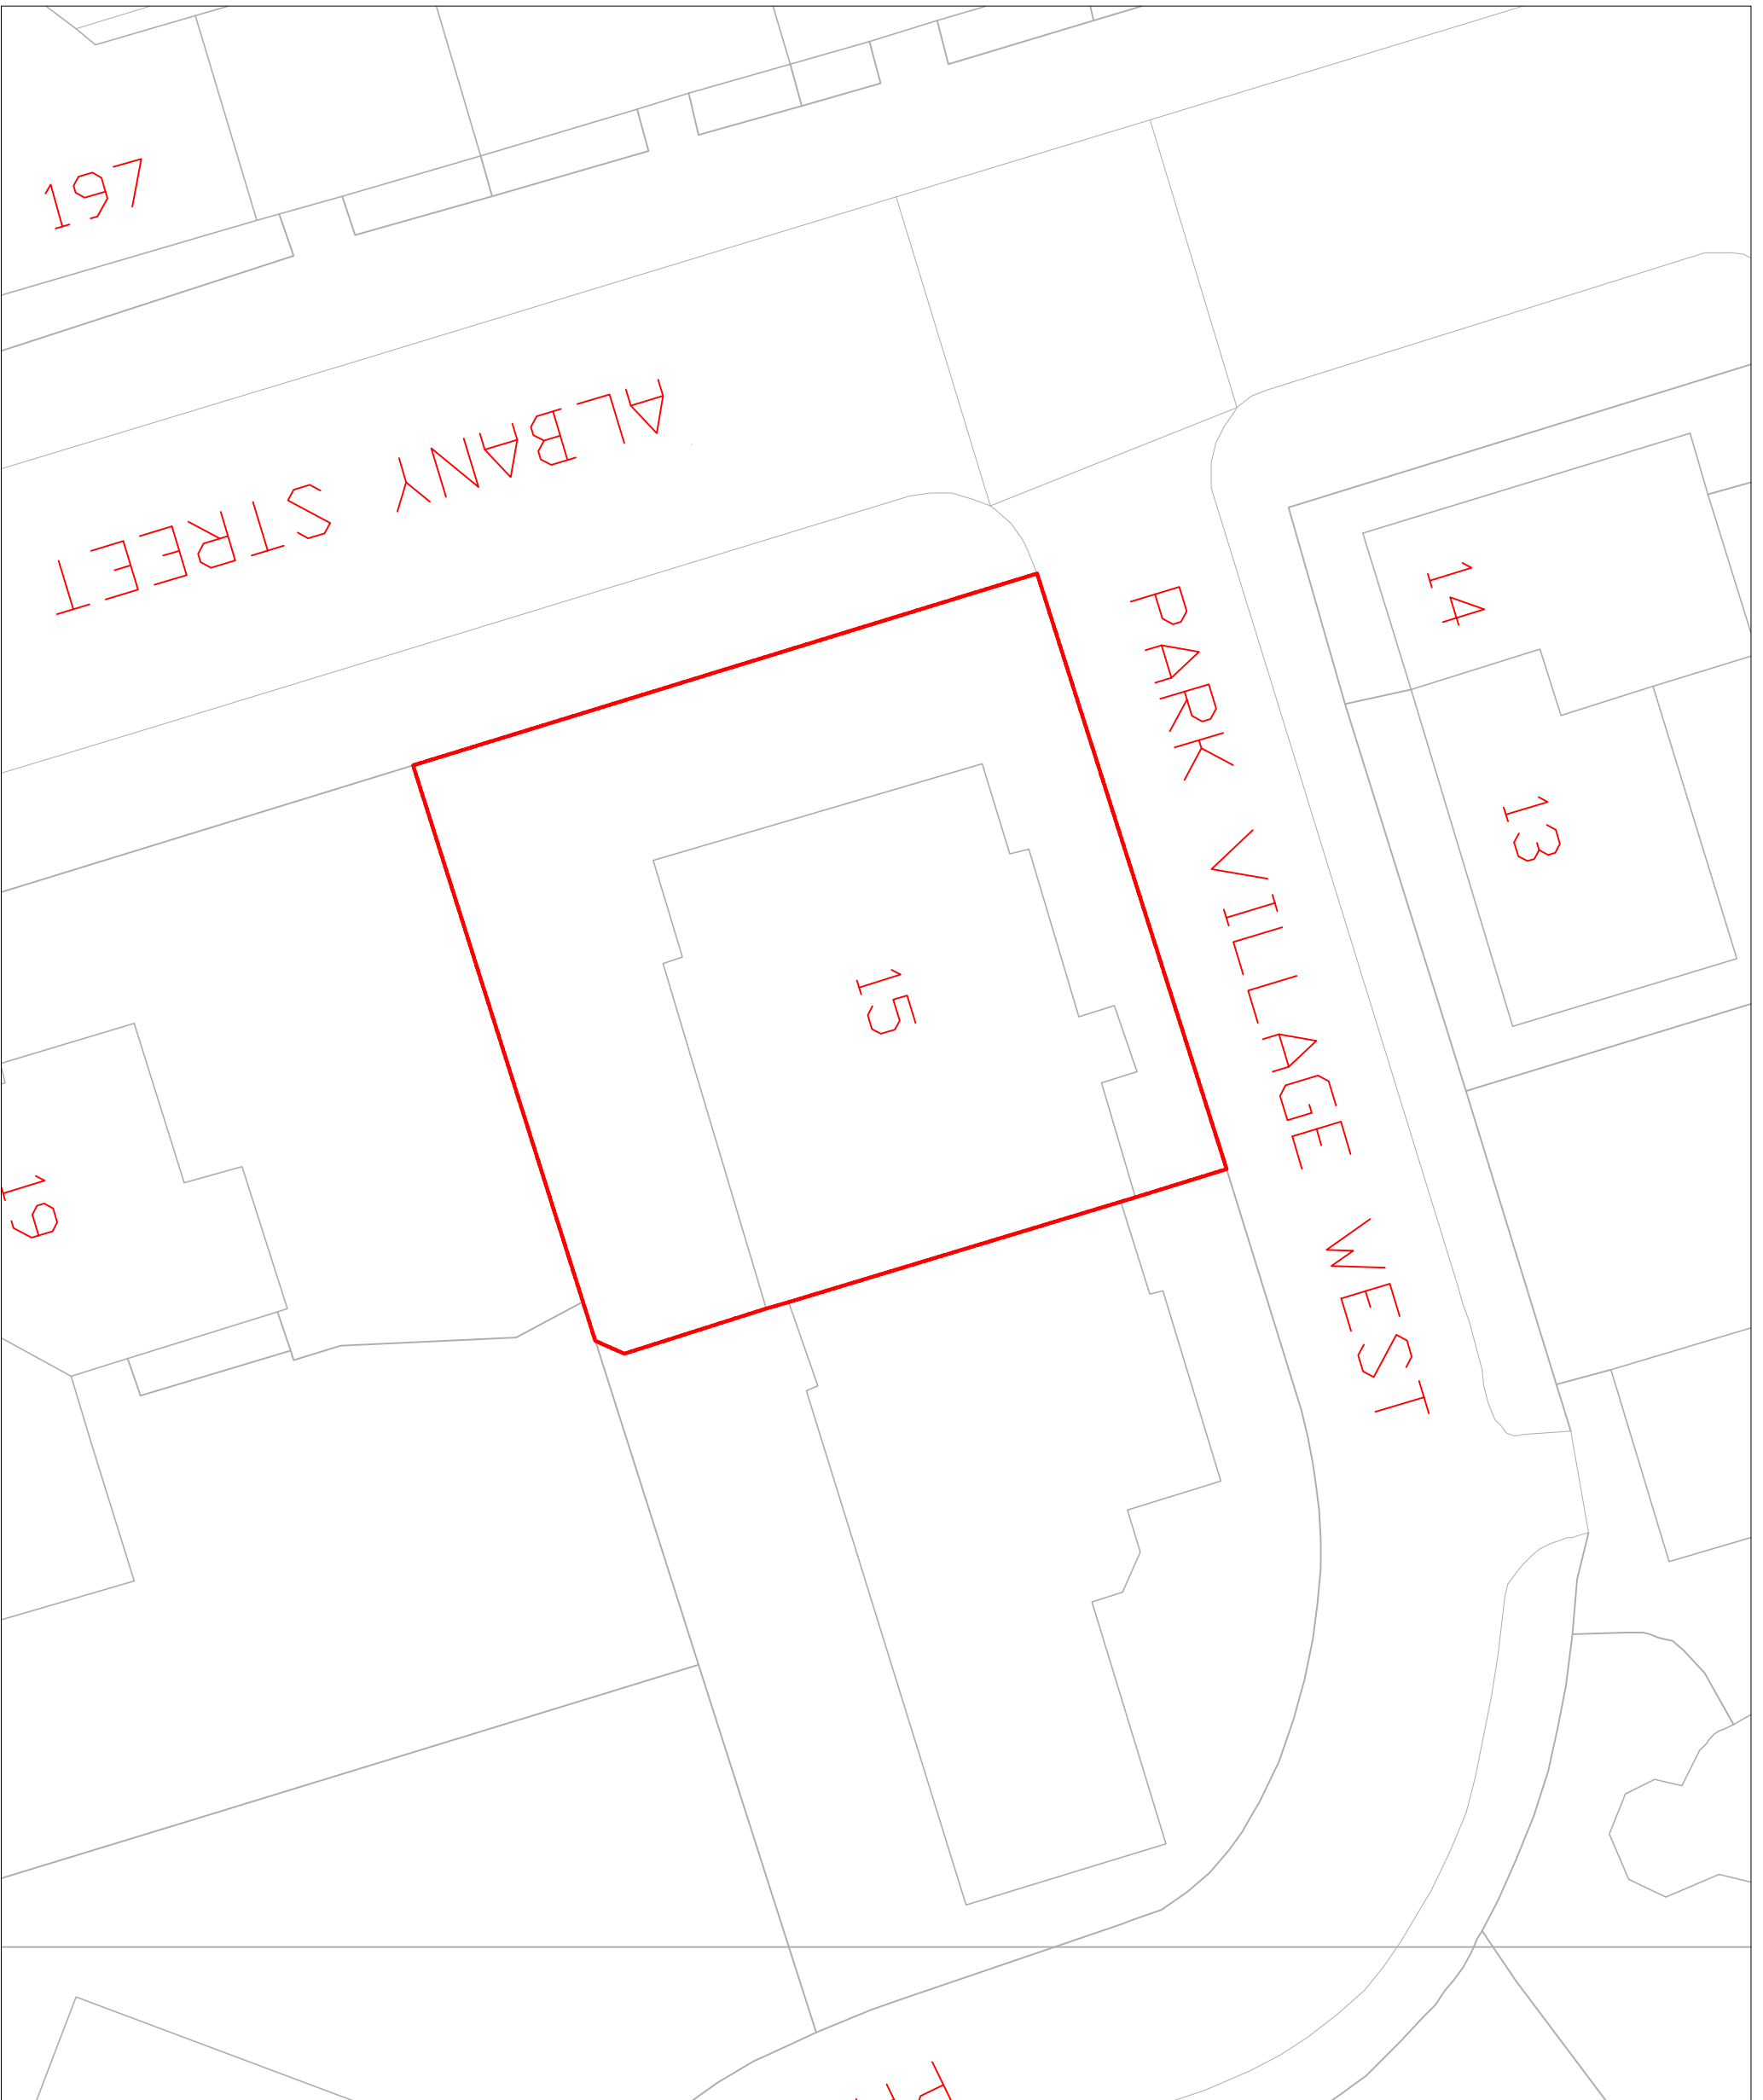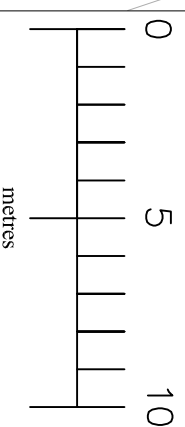

REVISIONS	

CHARLES BRICE LTD
95 YORK STREET
MARYLEBONE
LONDON W1H 4QG
Tel. 020 7491 1952 Fax. 020 7491 1952
Email: office@charlesbrice.co.uk
www.charlesbrice.co.uk

Title **Site Plan**

Project **15 Park Village West
London NW1 4AE**

Client **Mr & Mrs Gurbanov**

Scale	Date	Drawn By
1:200@A3	Mar 2016	db
Job Number	Drawing Number	Revision
885	LP02	*