


All dimensions to be checked onsite.  
DO NOT SCALE THIS DRAWING


NOTES

© Copyright CHARLES BRICE LTD


This confidential drawing and the copyright in the property of Charles Brice Ltd and its members is to be copied in any way, not disclosed to any third party without the written consent of Charles Brice Ltd.

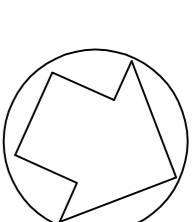

Indicative North

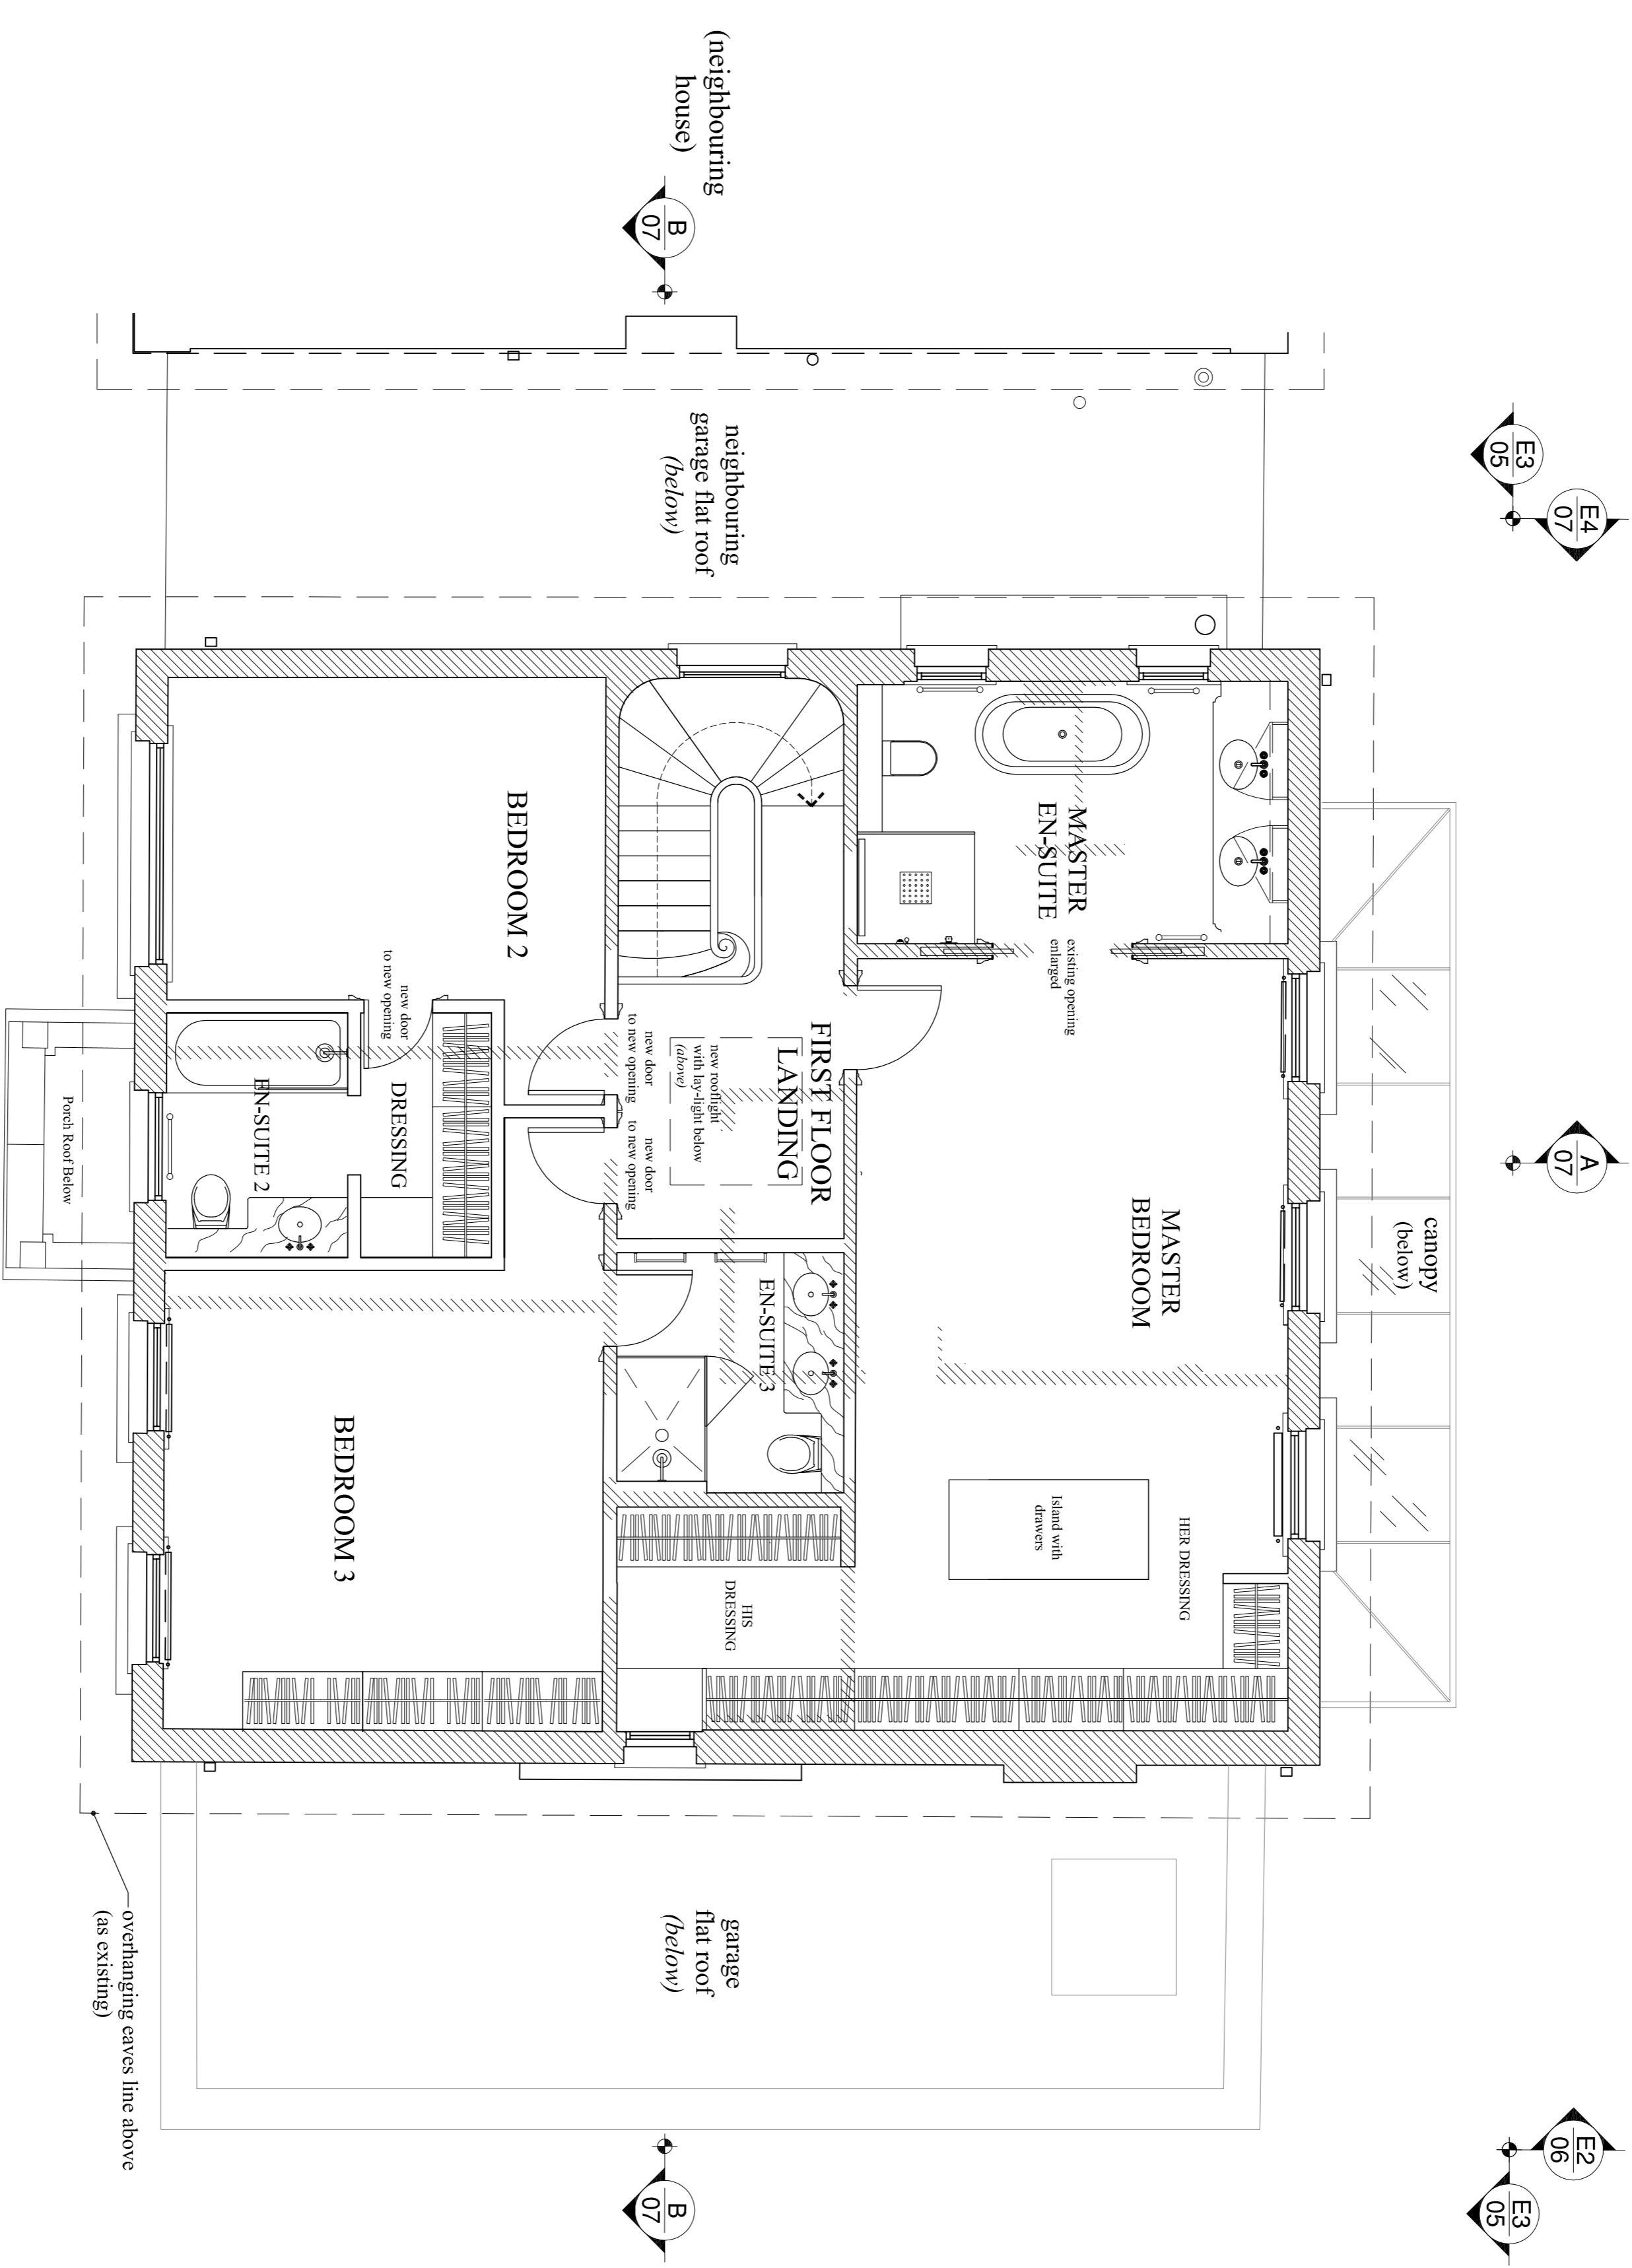


FIRST FLOOR PLAN - As Proposed

 

PLANNING

A	Regency-style canopy added	25.05.16
REVISIONS		

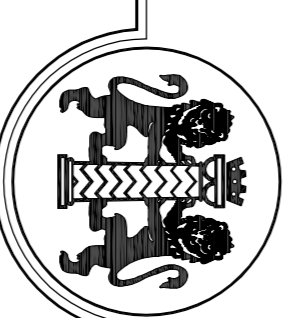

**CHARLES BRICE LTD**  
95 YORK STREET  
MARXTLEBONE  
LONDON W1H 4QG  
Tel: 020 7491 1932 Fax: 020 7491 1952  
Email: office@charlesbrice.co.uk  
www.charlesbrice.co.uk

Title: **First Floor Plan - As Proposed**  
Project: **15 Park Village West London NW1 4AE**  
Client: **Mr & Mrs Gurbanov**

Scale	Date	Drawn By
1:50@A1	Mar 2016	db
Job Number	Drawing Number	Revision
885	PL03	A