

DO NOT SCALE FROM DRAWINGS EXCEPT FOR PLANNING PURPOSES

Check and verify all dimensions on site before starting work or workshop drawings.


Report all discrepancies, errors or omissions between drawings, site conditions and all other documents to Guy Goodfellow Ltd.

Please read this drawing in conjunction with all other Architect's, Consultant's and Sub-contractor's drawings.

Materials, components and workmanship are to meet or exceed the requirements of current Building Regulations, British Standards codes of practice and the appropriate manufacturer's recommendations.

This drawing is issued on condition that it is not copied, reprinted or disclosed to a third party without the prior written consent of Guy Goodfellow Ltd.

This drawing and design are copyright.  
© Guy Goodfellow Ltd

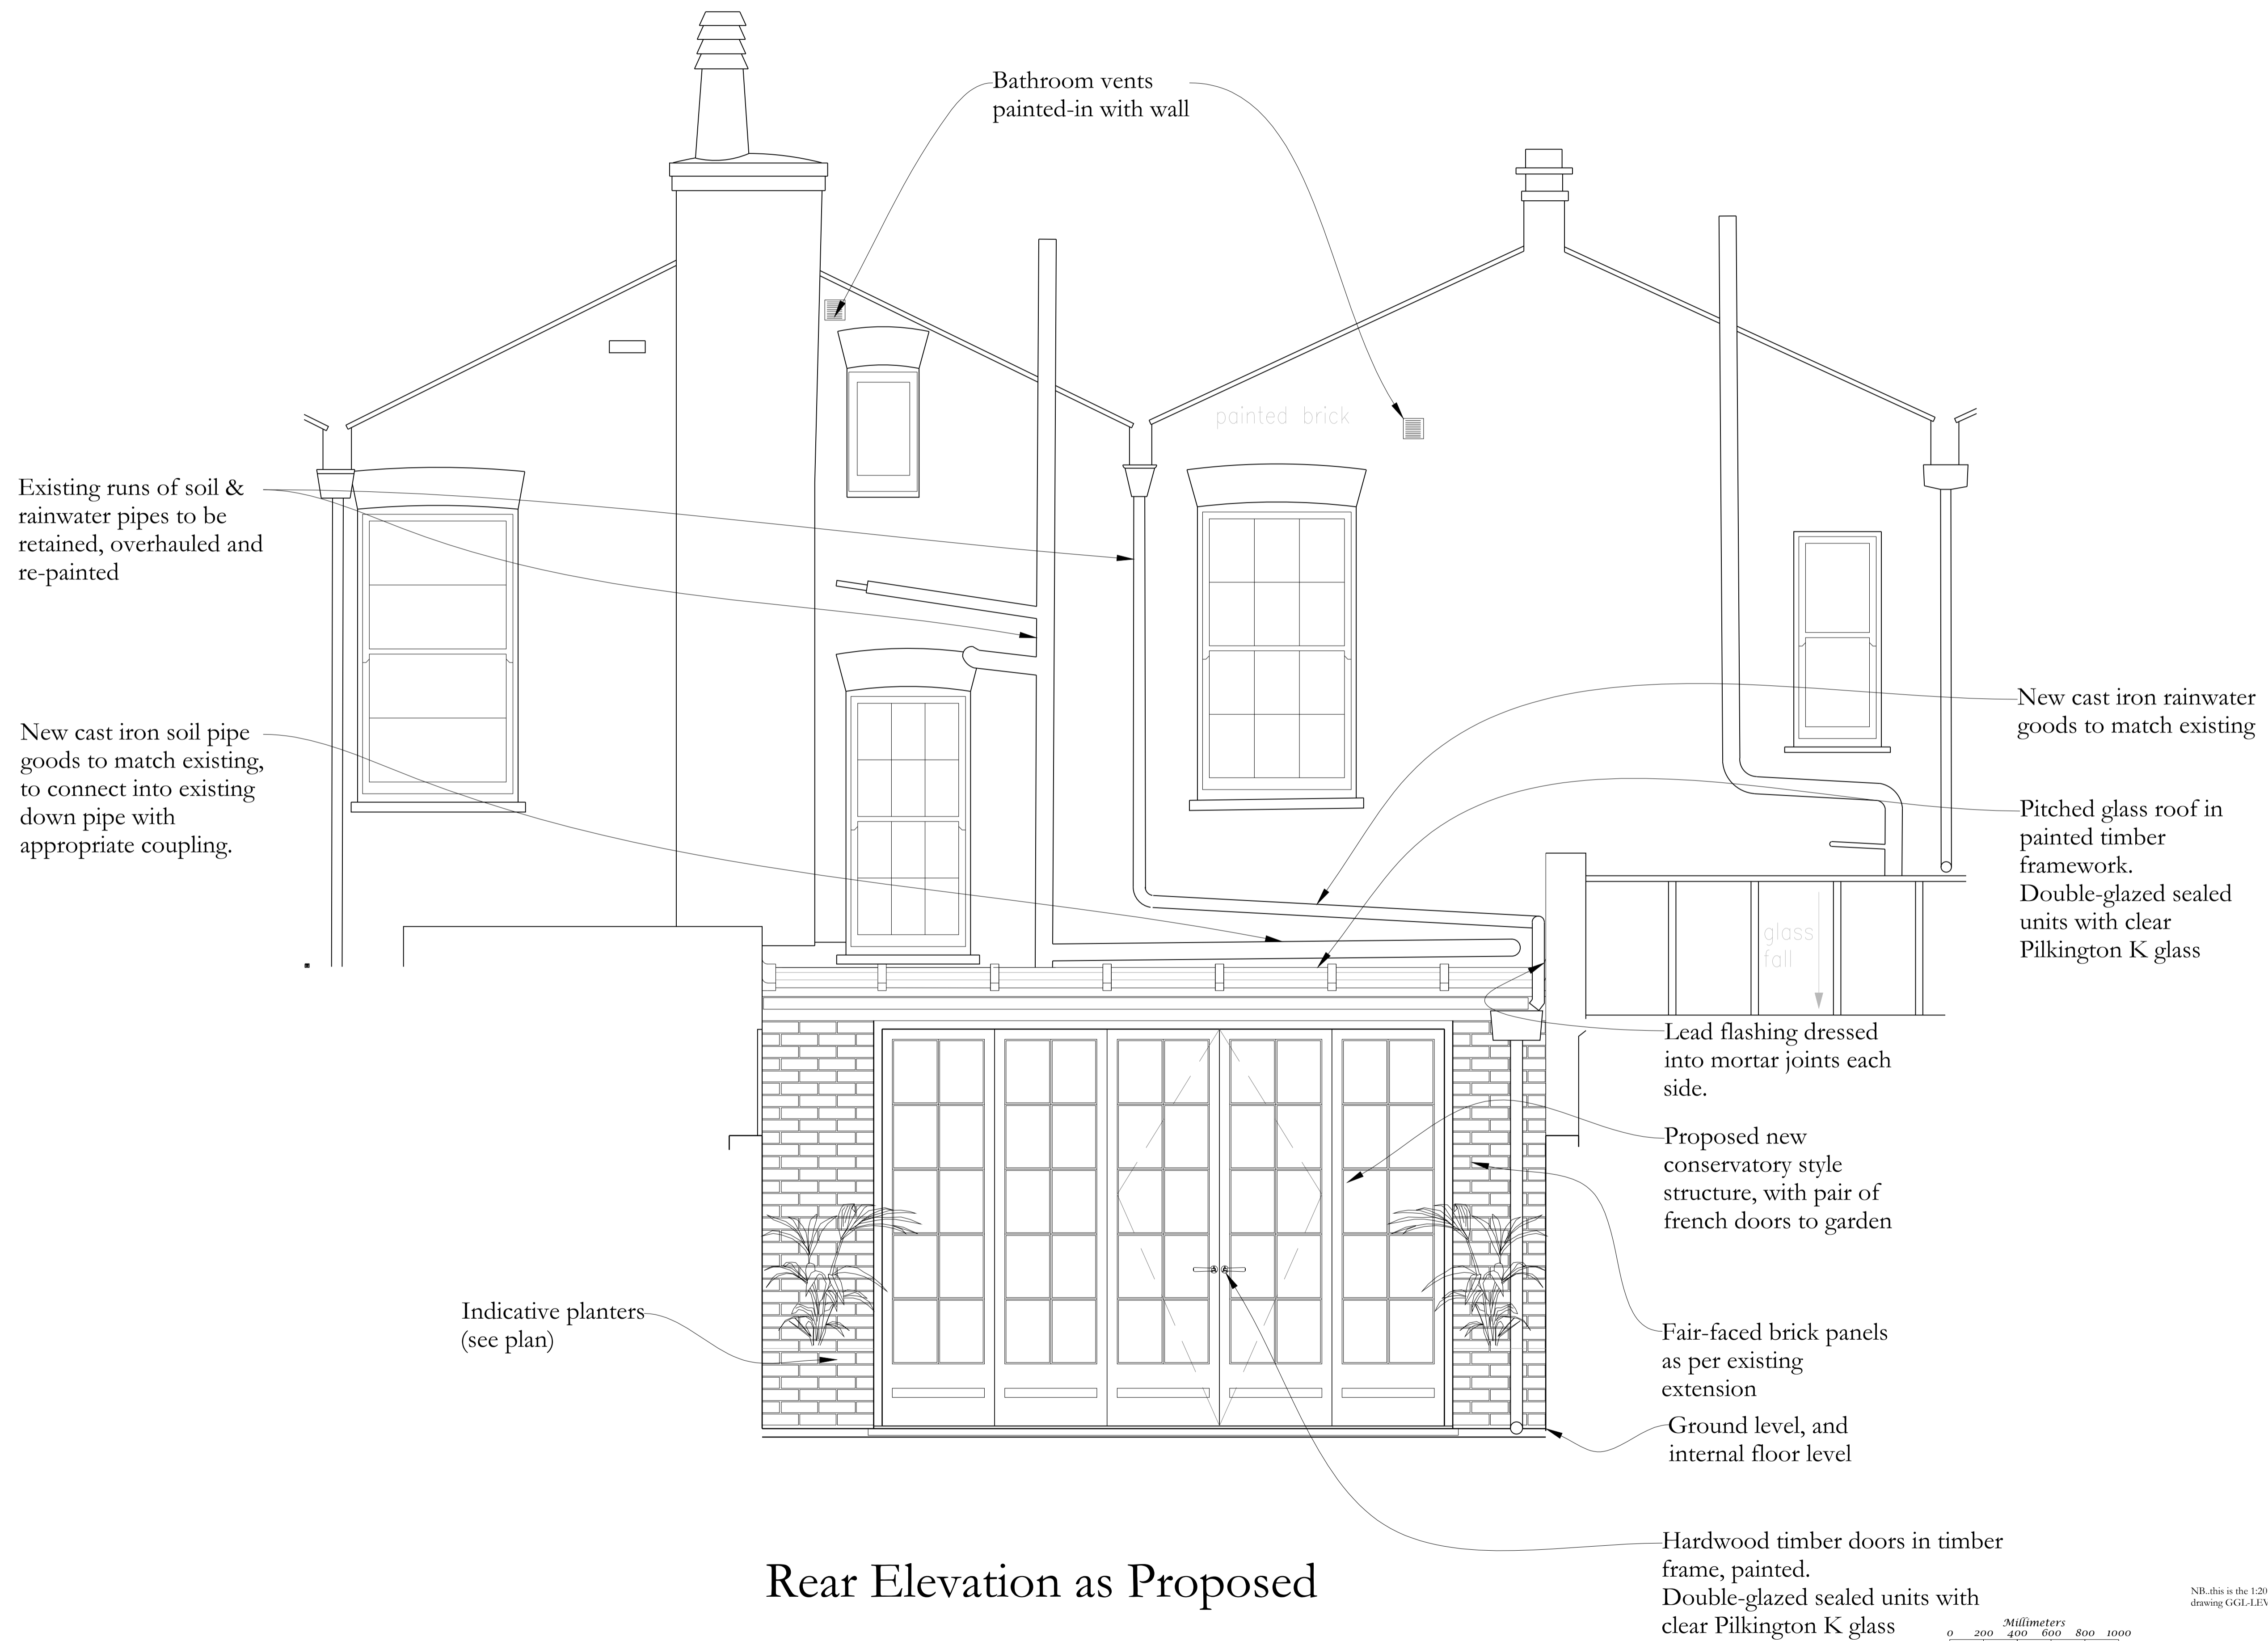

### Rear Elevation as Proposed

- Revisions:
- REV A - Proposed sash window layout amended
  - REV B - new French door & glass roof scheme shown
  - REV C - drawing enlarged to 1:20 scale on A1 paper

**GUY GOODFELLOW**  
 INTERIORS AND ARCHITECTURAL DESIGN  
 13 LANGTON STREET, LONDON, SW10 0JL  
 +44 (0)207 349 0728  
 MAIL@GUYGOODFELLOW.COM

PROJECT  
LEVERTON STREET

DRAWING TITLE  
REAR ELEVATION

SCALE  
1:20 @ A1

DATE CREATED  
MAY 2016

DRAWING NUMBER  
GGL-LEV-PR-011

NB. this is the 1:20 version of drawing GGL-LEV-007C

DO NOT SCALE THIS DRAWING  
ALL DIMENSIONS TO BE CONFIRMED ON SITE  
ALL DISCREPANCIES TO BE REPORTED TO THE DESIGNERS