
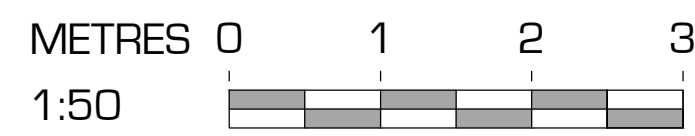


General Notes:
 Report all errors, omissions and discrepancies.
 Verify all dimensions on site before commencing any work on site or preparing any shop drawings.
 All materials, components and workmanship are to comply with the relevant British Standards, Codes of Practice and appropriate manufacturers' recommendations that from time to time shall apply.
 this drawing and design remains the property of SIAW and may not be reproduced in any way without prior consent.

NOTES
 NB: BASEMENT AND LANDSCAPING AS PER PLANNING CONSENT 2013/3641/P

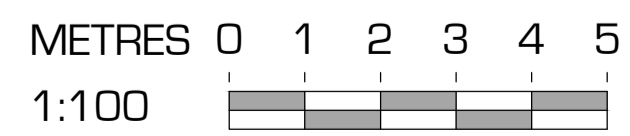

Rev	Date	Issue	REVISION

PROJECT
 3 KIDDERPORE AVENUE
 LONDON
 NW3 7SX

CLIENT

ZONE A	DISCIPLINE ARCHITECTURE	STATUS PLANNING
LEVEL A	DRAWING NUMBER KP16-PP-204	REVISION
CAD FILE	XREF FILE	
JOB NO.	CI/SIB	
DRAWING TITLE PROPOSED ROOF PLAN		
SCALE 1:50	DATE 02.06.2016	DRAWN AW
		CHECKED IS

A1 SHEET

S. ILAN ARCHITECTURAL WORKSHOP

Winston House, Suite 332, 2 Dollis Park, London, N3 1HF
 T. 020 8346 0628 F. 020 8346 0635 E. info@silaw.co.uk

PROJECT TITLE 3 KIDDERPORE AVENUE