
 


Existing Shop Area Floor Plan
Scale 1:50 @ A3

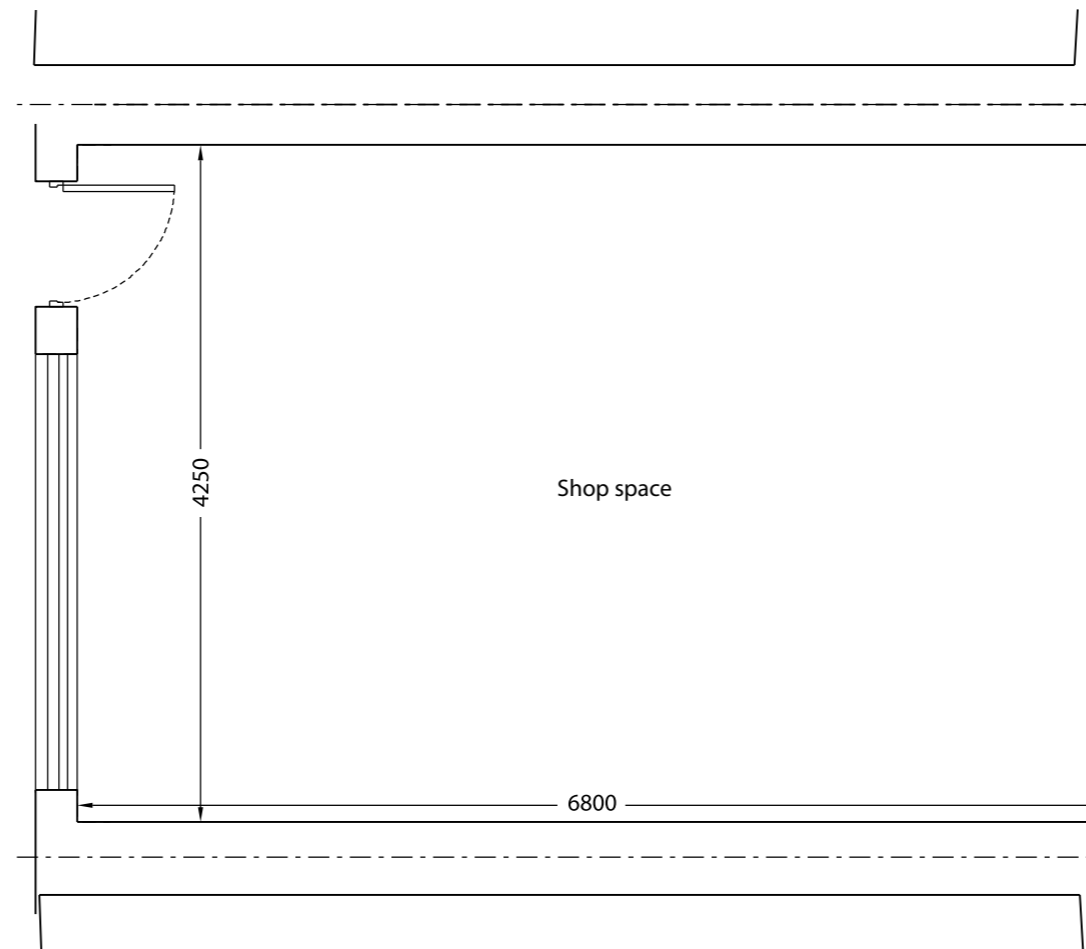

LOCATION 132 Kentish Town Rd, London NW1 9QB	CLIENT Mr G. Durham	DRAWING TITLE Existing shop area floor plan (Drawing no. 01)	
JOB DESCRIPTION Shop Plan	SCALE 1:50 @ A3	STATUS Planning	