



ground floor

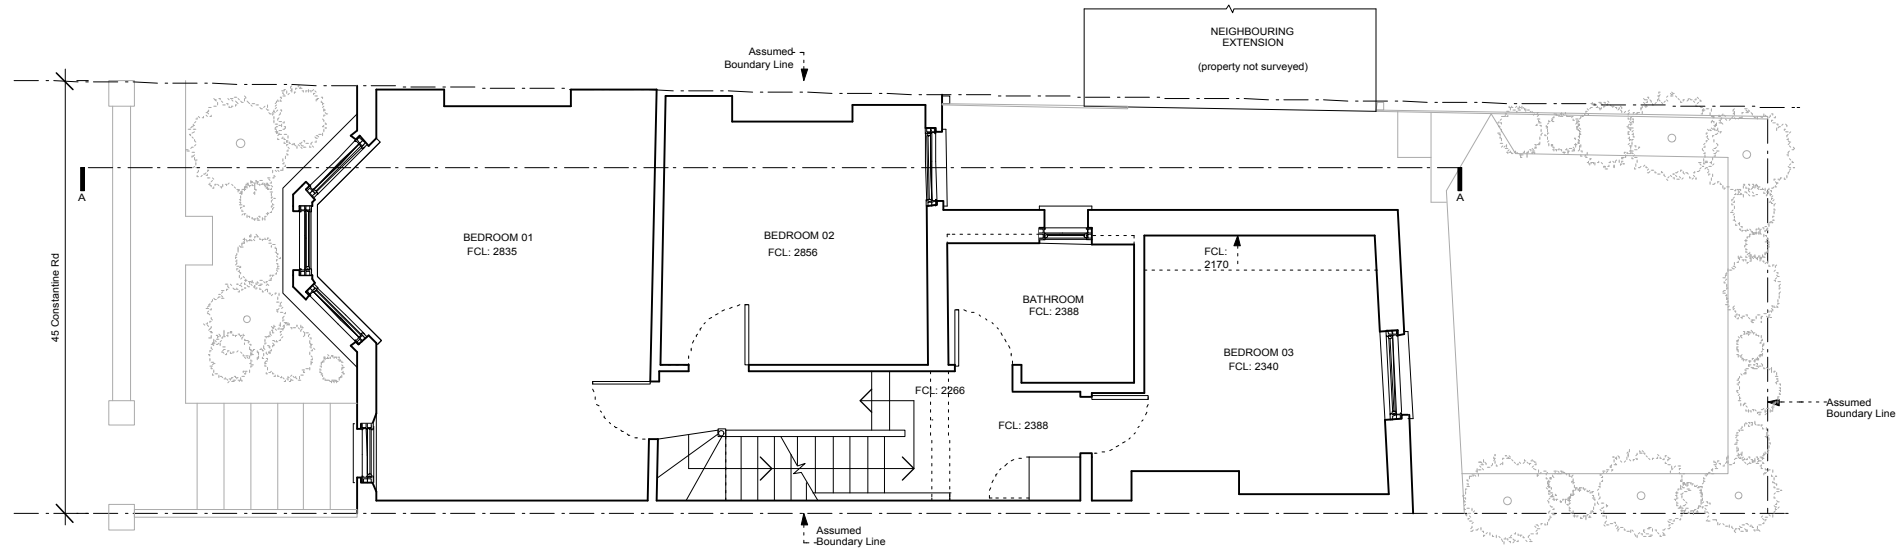

first floor

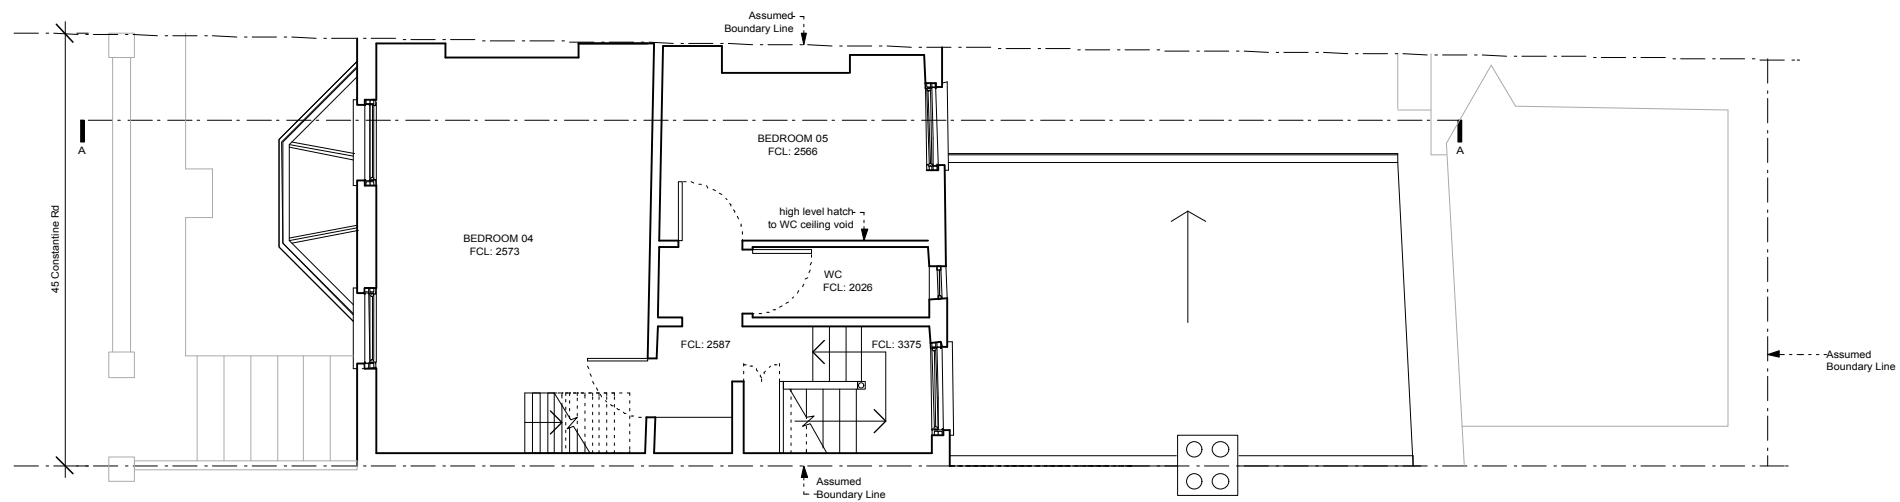

second floor

Rev	Date
-	stage C: planning -issued for information -client -council: planning
-	stage A&B: site survey -issued for information -client
	13.06.16
	31.05.16

Rev Date

For Information

Issued only for purpose indicated

This drawing is to be read in conjunction with all consultants information.

All dimensions to be checked on site. Do not scale, except for planning purposes.

This drawing is protected by copyright.

JOB NUMBER 177
JOB TITLE

Nieto Residence
45 Constanline Road, London, NW3 2LN


DRAWING TITLE
floor plans
existing

SCALE: 1:100 @ A3 1:50 @ A1


DATE: June 2015

DRAWING NO. REV

A/01/101 -

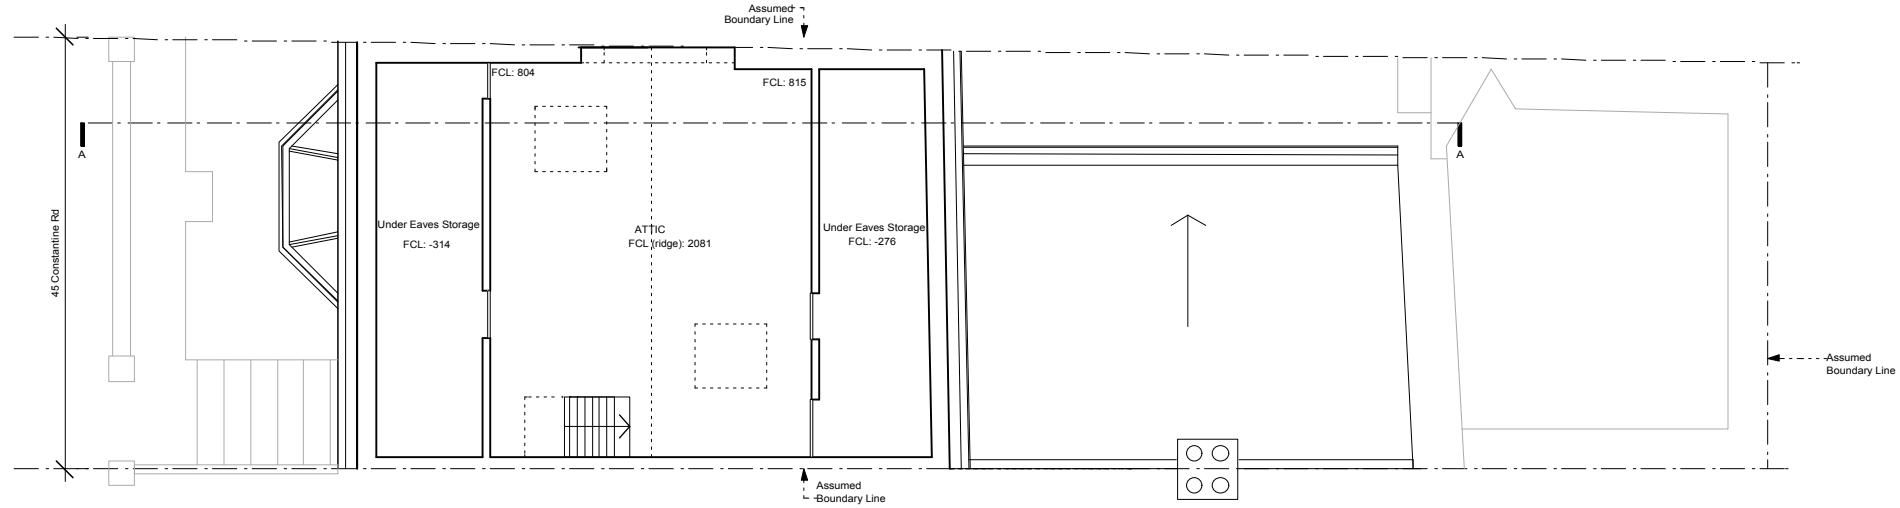

third floor

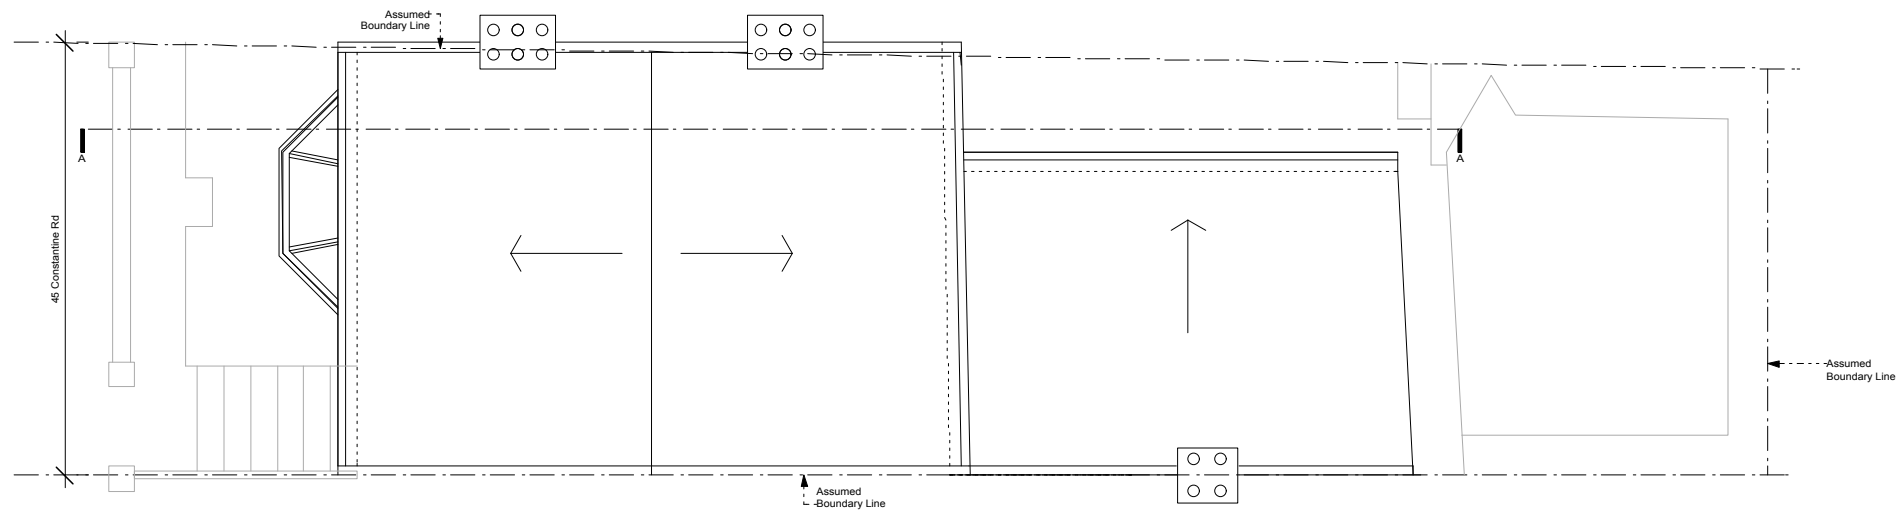

roof plan

Rev	Date
-	stage C: planning -issued for information -client -council: planning
-	stage A&B: site survey -issued for information -client

DRAWING STATUS For Information

Issued only for purpose indicated
This drawing to be read in conjunction with all consultants information.
All dimensions to be checked on site.
Do not scale, except for planning purposes.
This drawing is protected by copyright.

JOB NUMBER 177



JOB TITLE
Nieto Residence
45 Constantine Road, London, NW3 2LN

DRAWING TITLE
floor plans
existing

SCALE: 1:100 @ A3 1:50 @ A1

DATE: June 2015

DRAWING NO.	REV
A/01/102	-

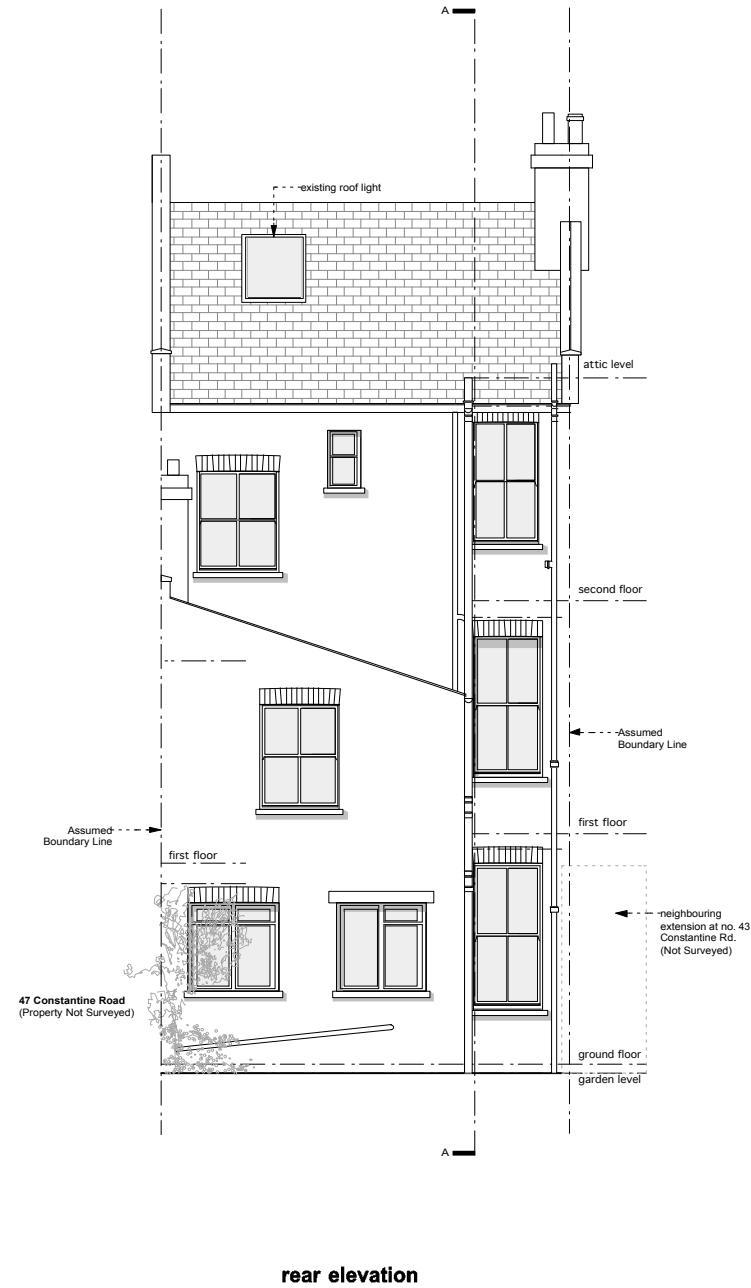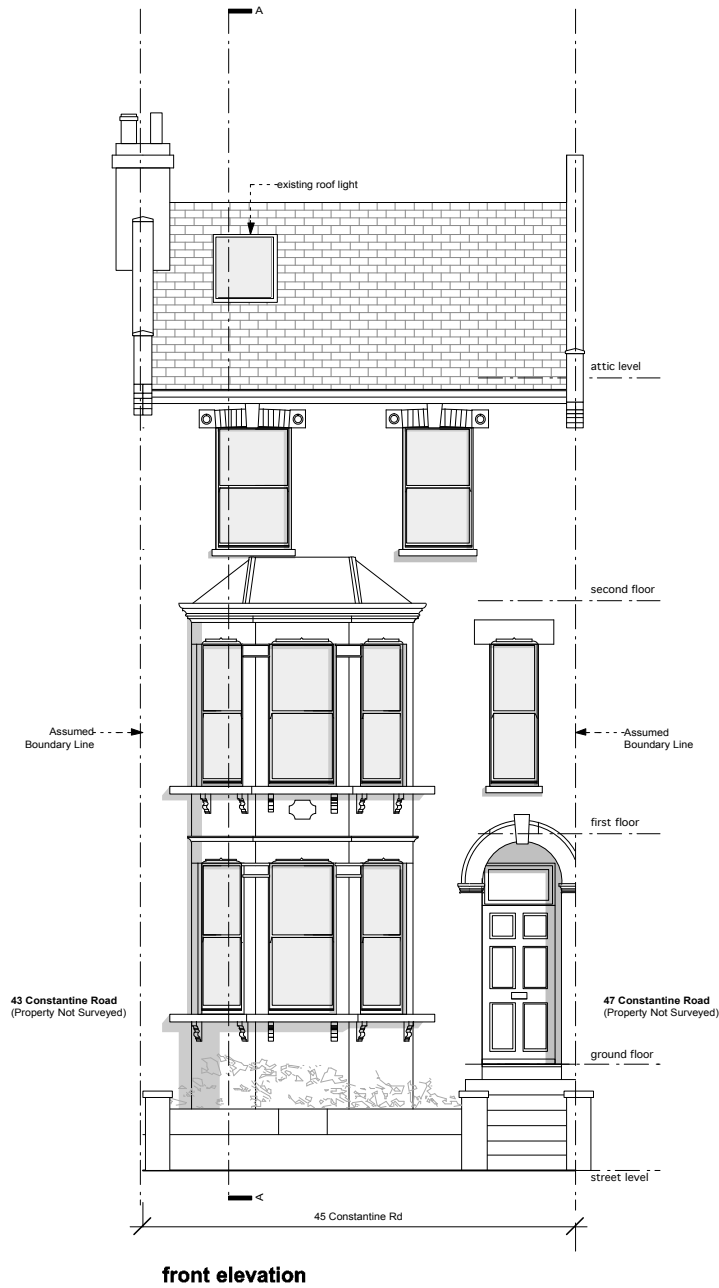

Rev	Date
-	stage C: planning -issued for information -client -council: planning
-	stage A&B: site survey -issued for information -client
	13.06.16
	31.05.16

DRAWING STATUS For Information
Issued only for purpose indicated

This drawing to be read in conjunction with all consultants information.
All dimensions to be checked on site.
Do not scale, except for planning purposes.
This drawing is protected by copyright.

JOB NUMBER 177


JOB TITLE
Nieto Residence
45 Constantine Road, London, NW3 2LN

DRAWING TITLE
front and rear elevations
existing

SCALE: 1:100 @ A3 1:50 @ A1

DATE: June 2015

DRAWING NO.	REV
A/01/103	-

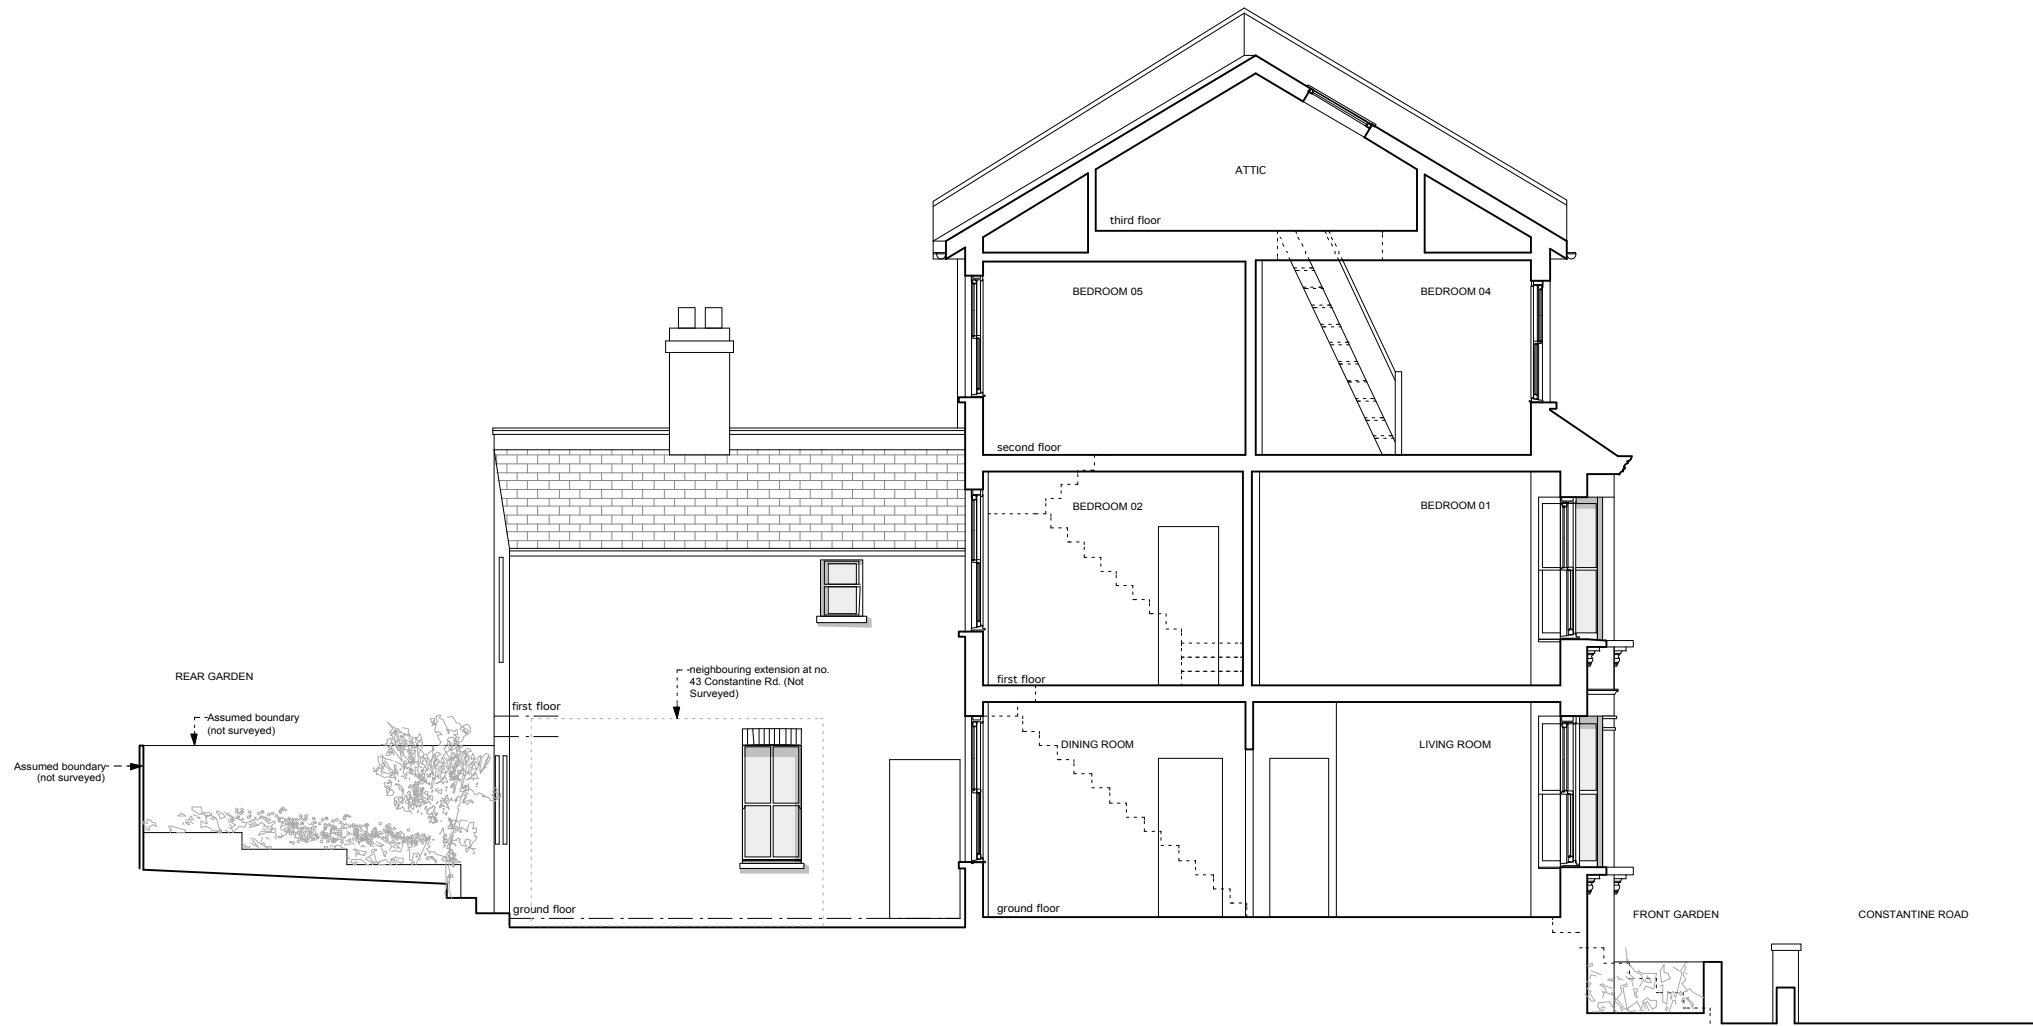

SECTION AA

Rev	Date
-	stage C: planning -issued for information -client -council: planning
-	stage A&B: site survey -issued for information -client
	13.06.16
	31.05.16

DRAWING STATUS For Information

Issued only for purpose indicated

This drawing to be read in conjunction with all consultants information.

All dimensions to be checked on site.
Do not scale, except for planning purposes.

This drawing is protected by copyright.

JOB NUMBER 177

JOB TITLE
Nieto Residence
45 Constantine Road, London, NW3 2LN

DRAWING TITLE
Section AA
existing

SCALE: 1:100 @ A3 1:50 @ A1

DATE: June 2015

DRAWING NO.	REV
A/01/501	-