

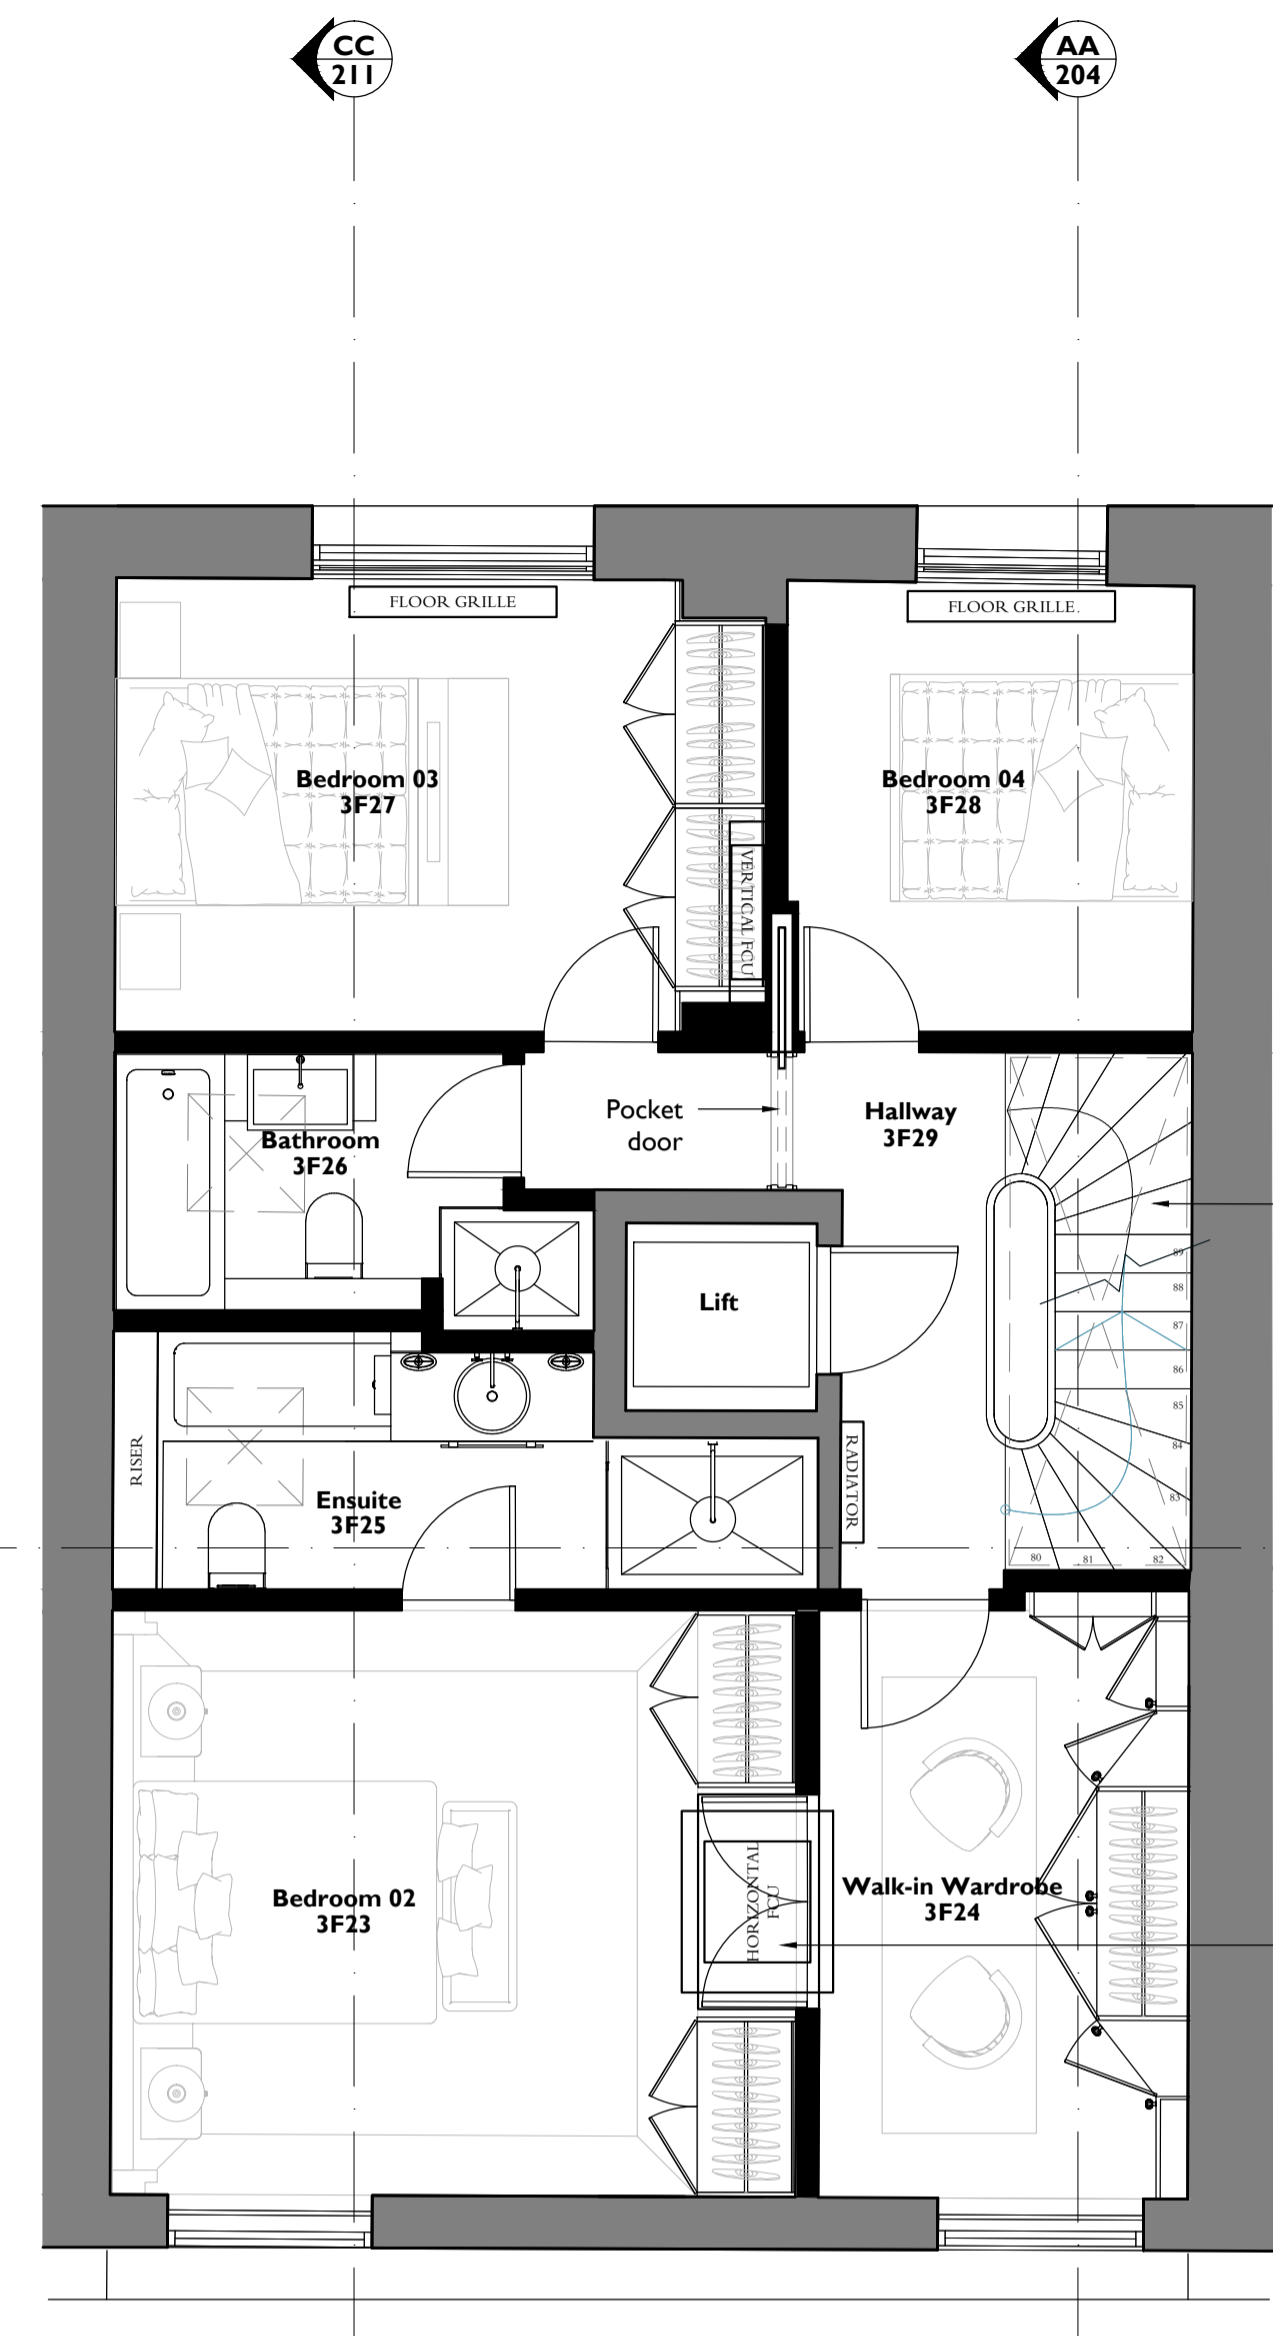
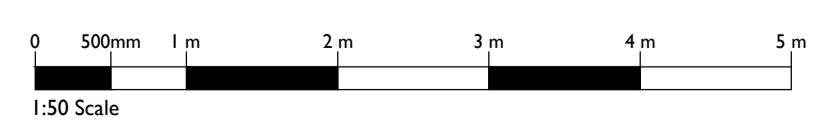


1 Proposed Second Floor
201 1:50@ A1 1:100@ A3

 

2 Proposed Third Floor
201 1:50@ A1 1:100@ A3

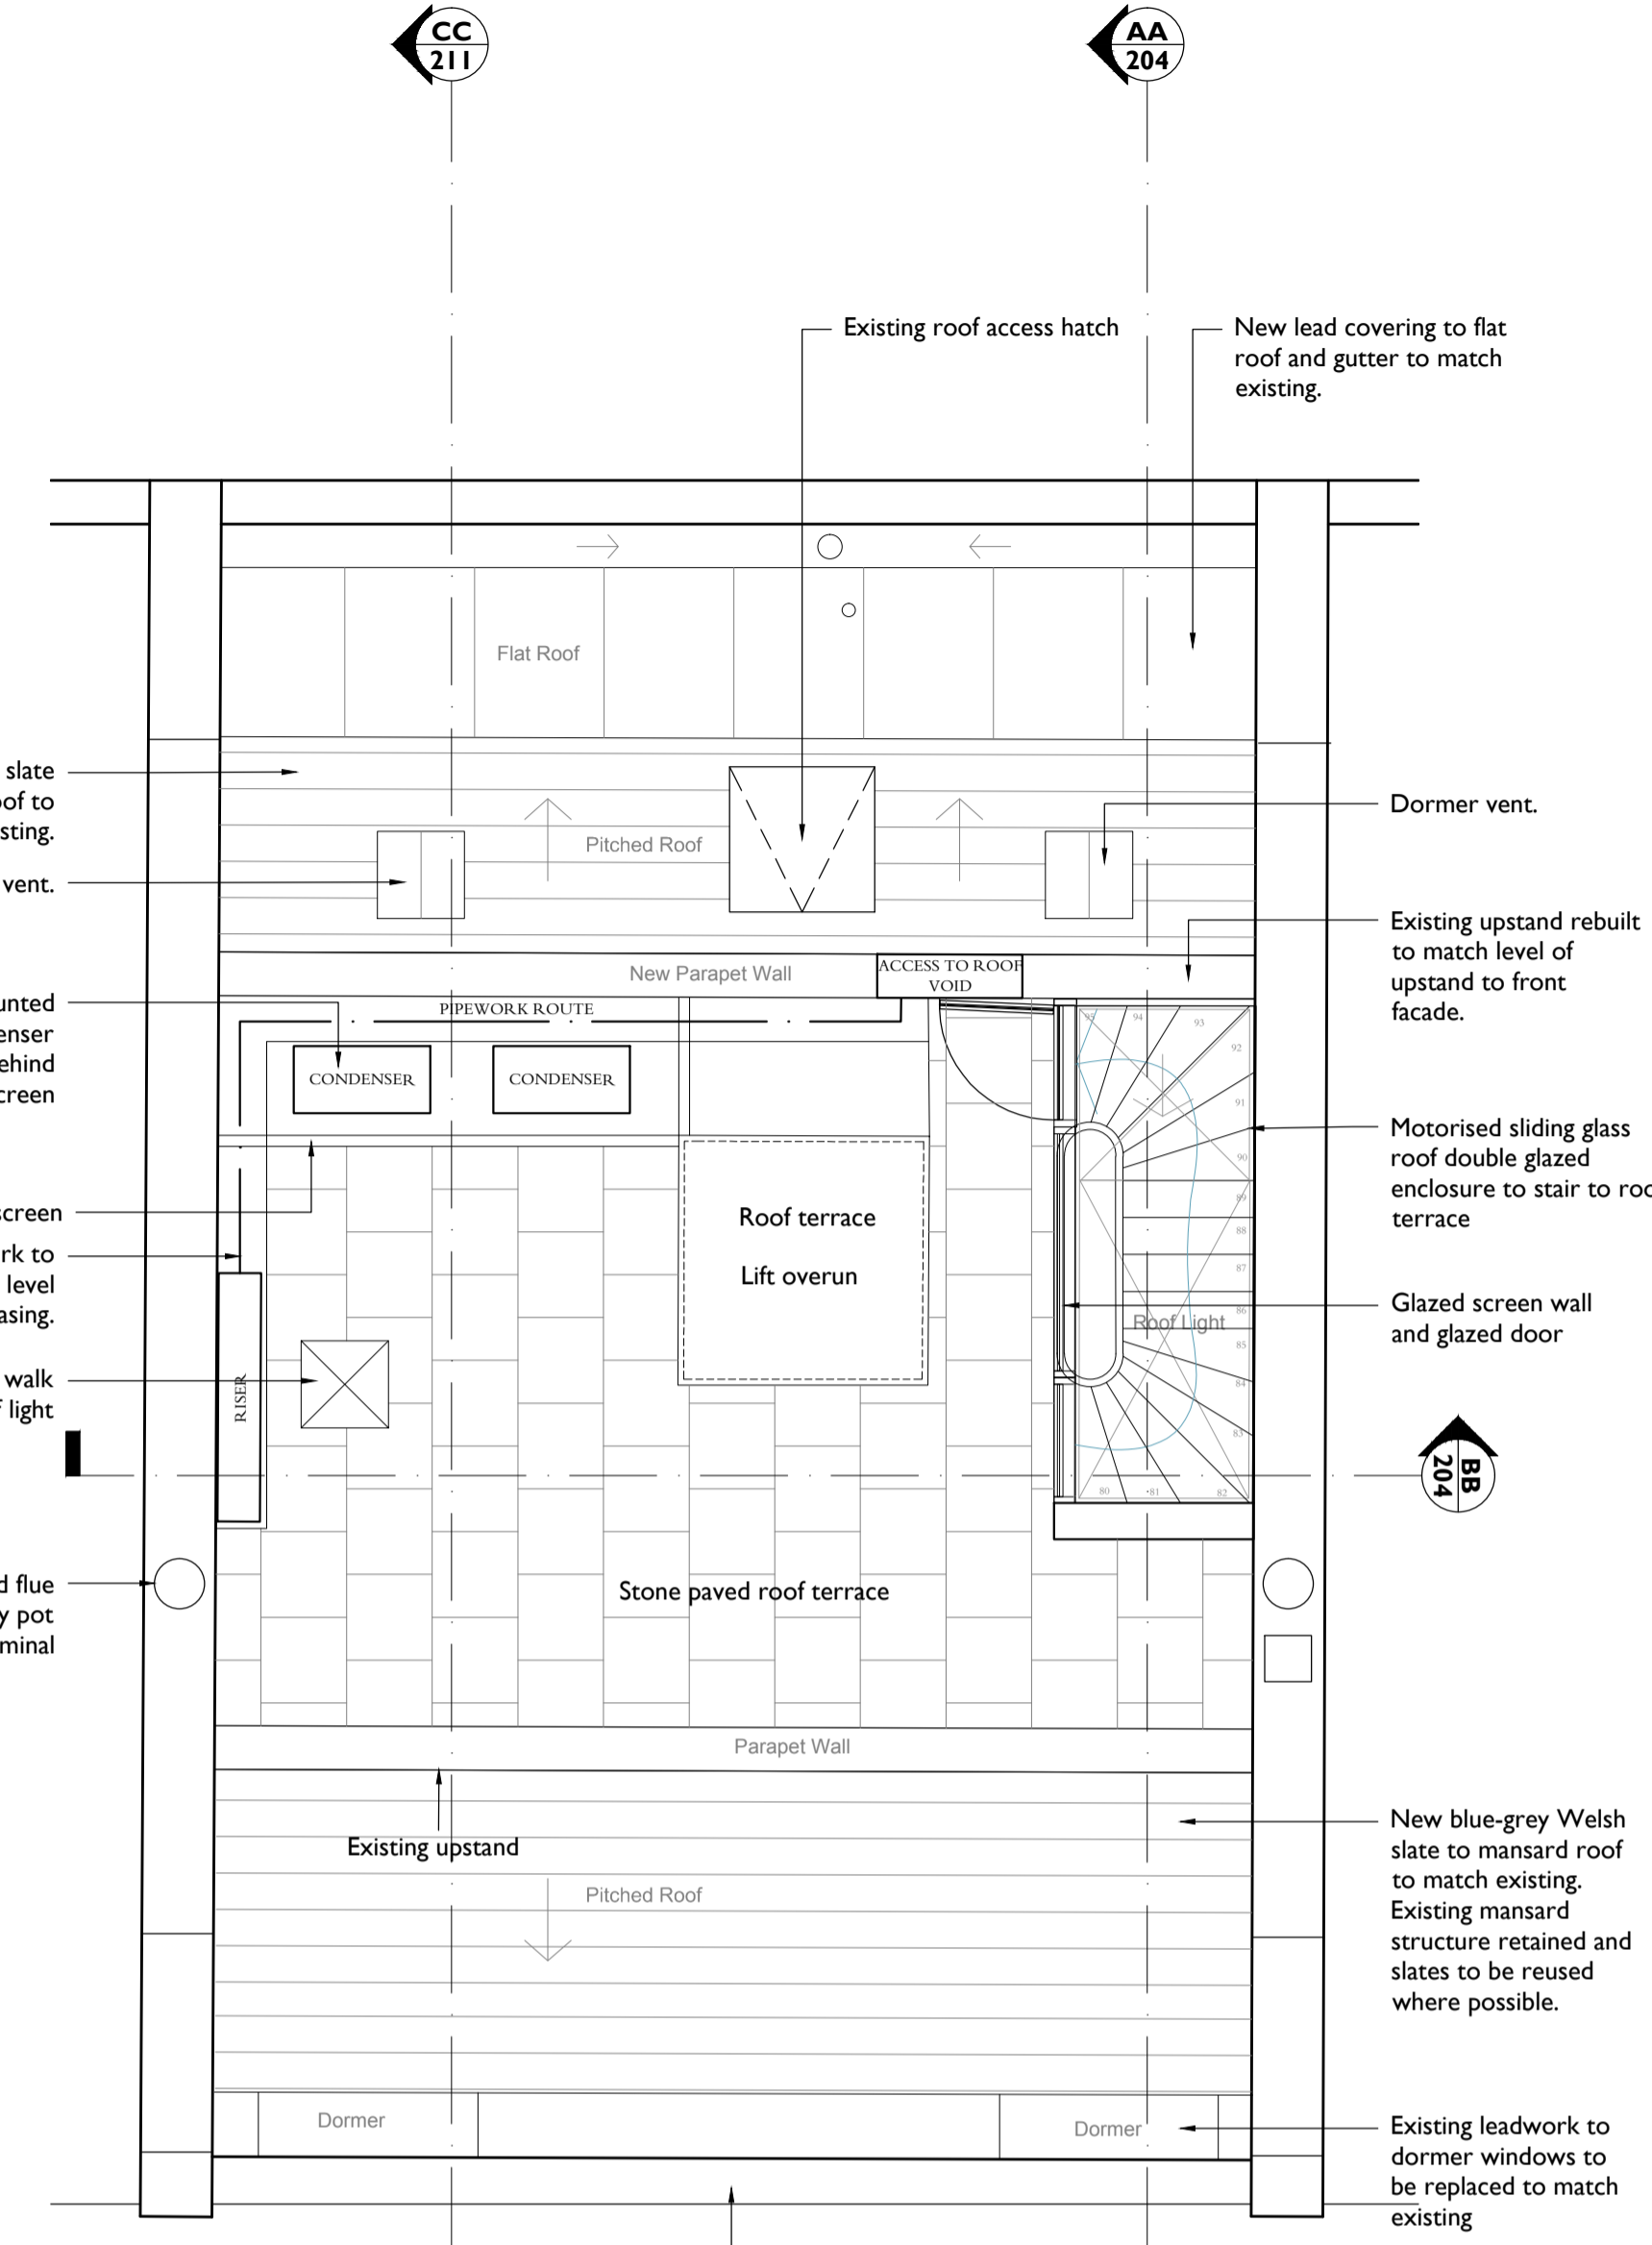

3 Proposed Roof Plan
201 1:50@ A1 1:100@ A3

Notes:
 Drawings are based on survey data and may not accurately represent what is physically present.
 Do not scale from this drawing. All dimensions are to be verified on site before proceeding with the work.
 All dimensions are in millimeters unless noted otherwise.
 Purcell shall be notified in writing of any discrepancies.

Key Plan
 not to scale

NOTES:
 New building fabric

C	23 May 2016	DC	DC	
B	20 Apr 2016	DC	TM	Plans Updated
A	02 Mar 2016	JE	JE	
First Issue 02 Mar 2016 VP DC				
ISSUE	DATE	DRAWN	CHECKED	DESCRIPTION

CLIENT	
PROJECT	28 Chester Terrace
DRAWING TITLE	Proposed floor Plans 2nd, 3rd & roof plan
SIZE & SCALE	A1L 1:50@ A1 1:100@ A3
DRAWING STATUS	ISSUED FOR PLANNING

JOB NUMBER	236868
DRAWING NO.	201
REVISION	C

