




SITE PLAN
SCALE 1:1250 @ A3

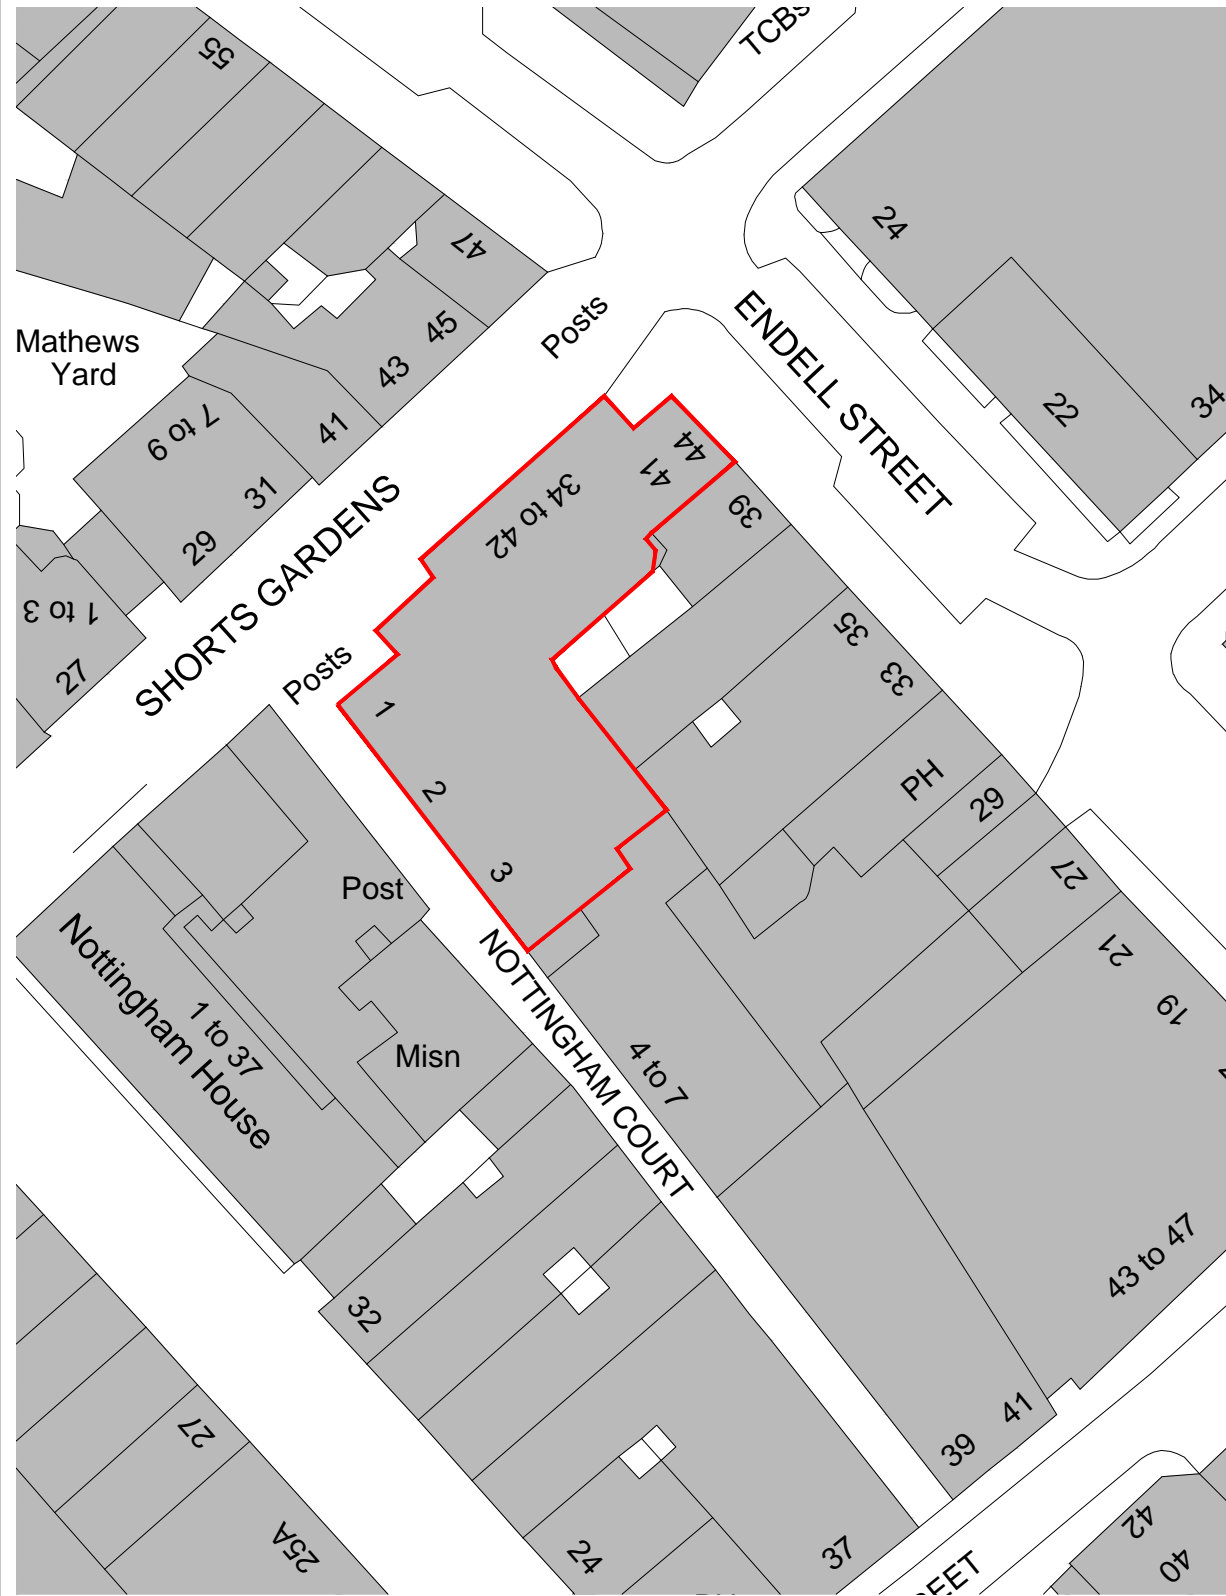


SITE PLAN
SCALE 1:500 @ A3



Amendments
A - 14.06.16 - NOTES AMENDED.

NOTE : EXTENT OF PLANNING APPLICATION INCLUDES FIRST TO 4TH FLOOR PROPERTIES FLATS A-D 44 SHORTS GARDENS & 1 A-D NOTTINGHAM COURT

 

LICENCE NUMBER 100020449

DO NOT SCALE FOR CONSTRUCTION



STUDIOS 1 & 2
OLD KINGS HEAD COURT
11 HIGH STREET
DORKING
SURREY RH4 1AR
T 01306 887070
F 01306 876716
admin@bpg.co.uk
www.bpg.co.uk

BUILDING SURVEYING
ARCHITECTURE
PROJECT MANAGEMENT
QUANTITY SURVEYING

PROJECT
44 A-D SHORTS GARDENS & 1A-D NOTTINGHAM COURT

CLIENT
ORIGIN HOUSING GROUP

	DATE	MAY 2016
--	------	----------

DRAWN	RMC	CHECKED	CM
-------	-----	---------	----

SCALE	1:1250 @A3 1:500 @A3	FOR	PLANNING
-------	-------------------------	-----	----------

TITLE
SITE PLAN

DRAWING NO.	3839/PL00	REV	A
-------------	-----------	-----	---