



Ground Floor

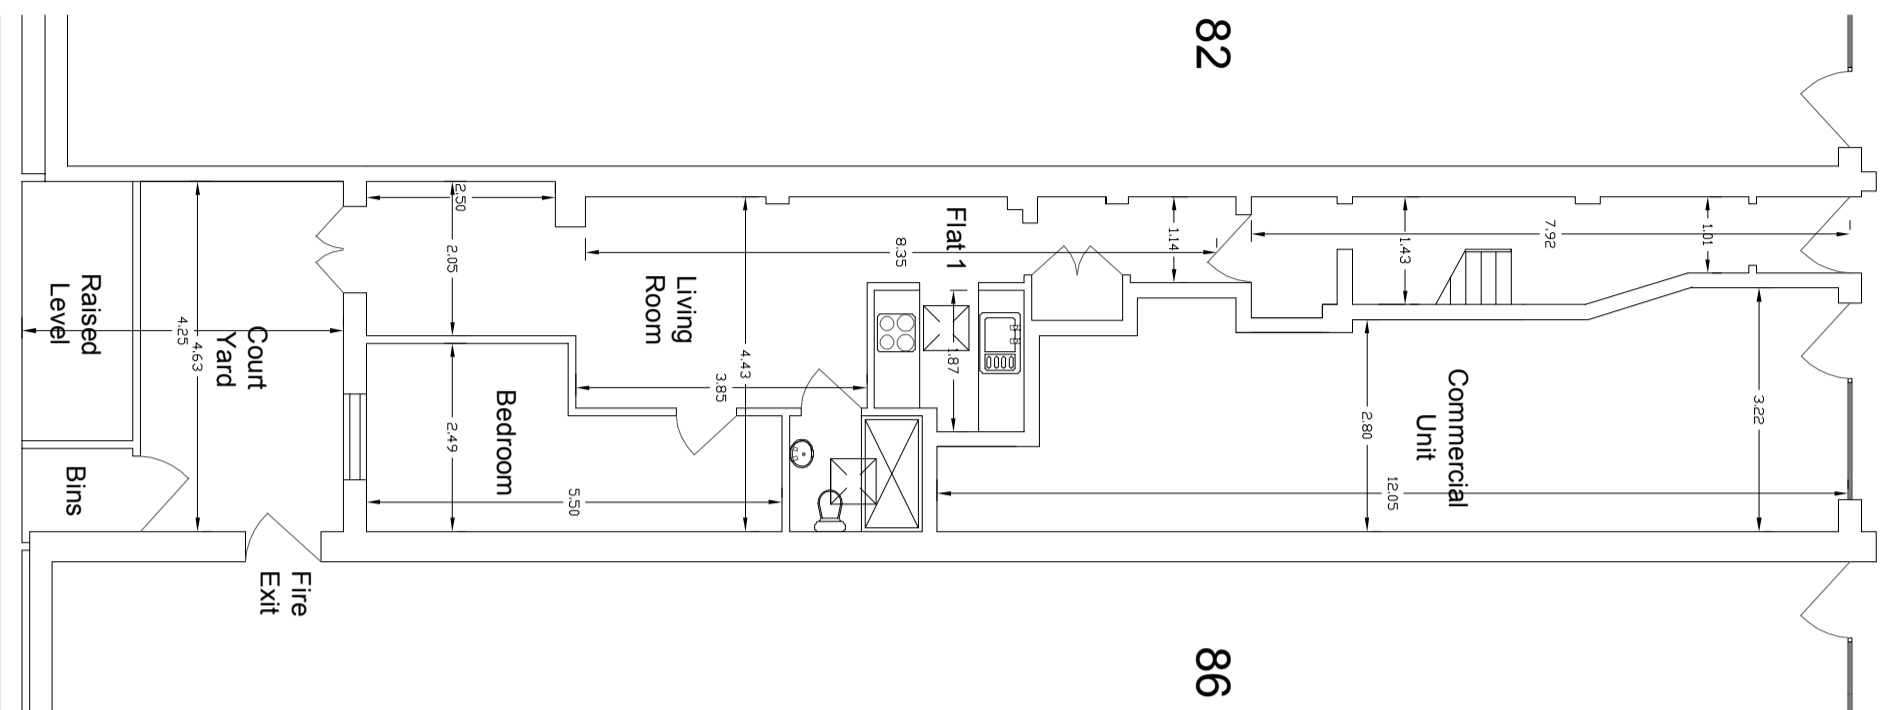


First Floor

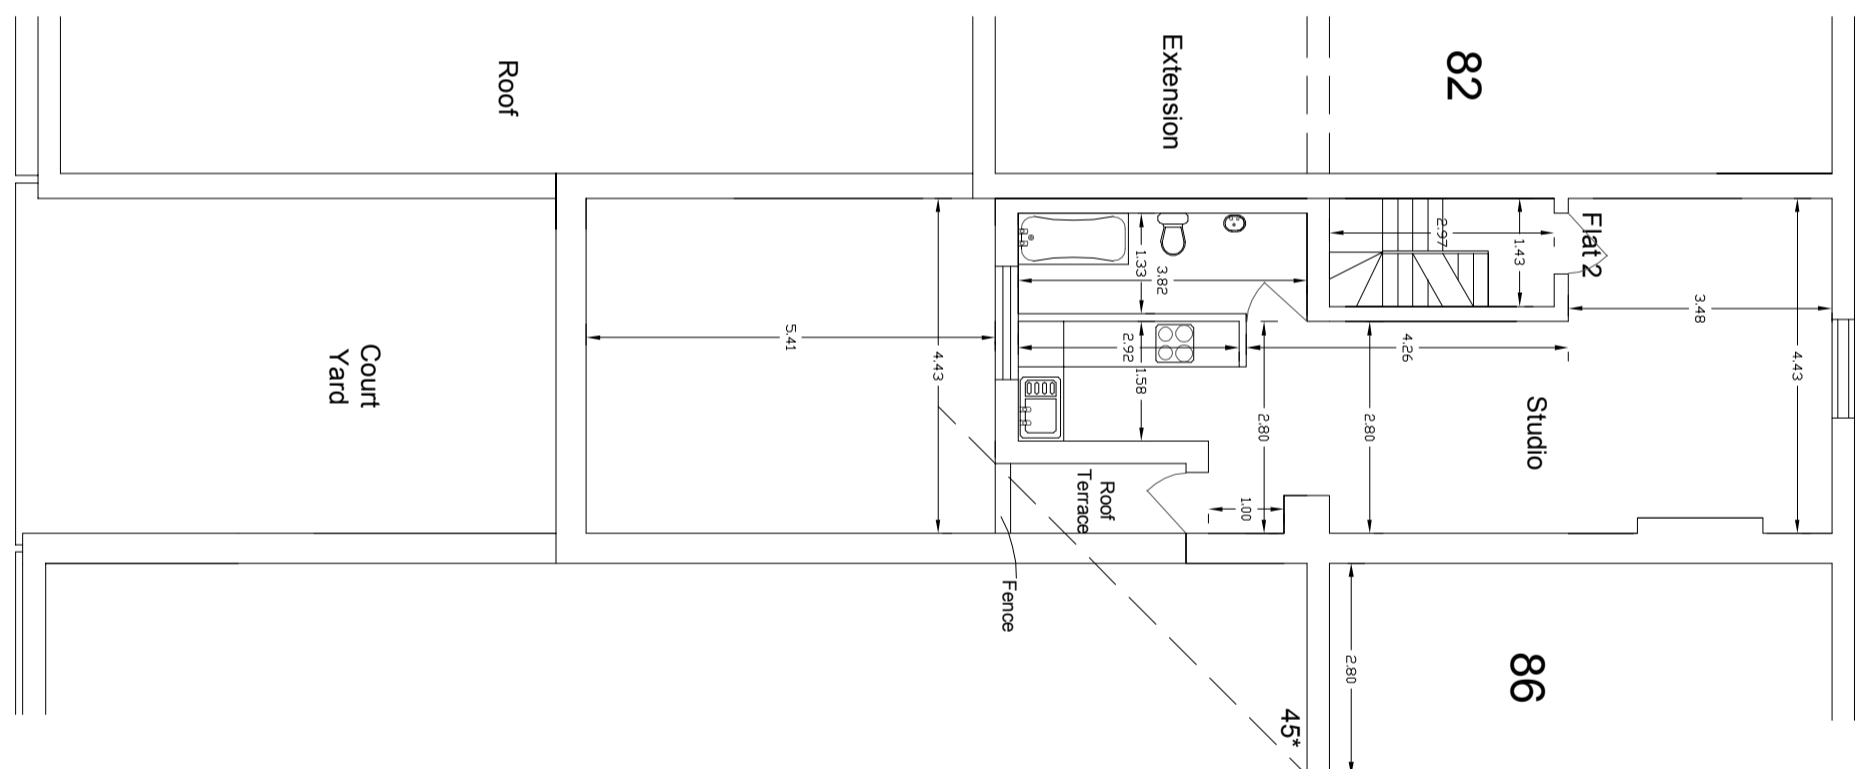

NOTES:

Key:  
Existing & Proposed - Floor Plan -  
Ground & First Floor

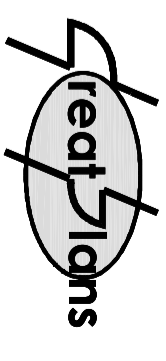

Contacts:  
Tel: 07976 928 789  
E-Mail: joel.gray@greatplans.co.uk

Client:  
Leo Kaufman  
100  
Princes Park Avenue  
London  
NW11 0JX

Location:  
84 Parkway  
London  
NW1

Scale: 1:100 @ A3

0 2M 6I



Date: 18-04-16  
Drawn By: Joel Gray

Drg No: 01