


NOTES:



Key:

Front Elevation - Existing & Proposed

Existing:

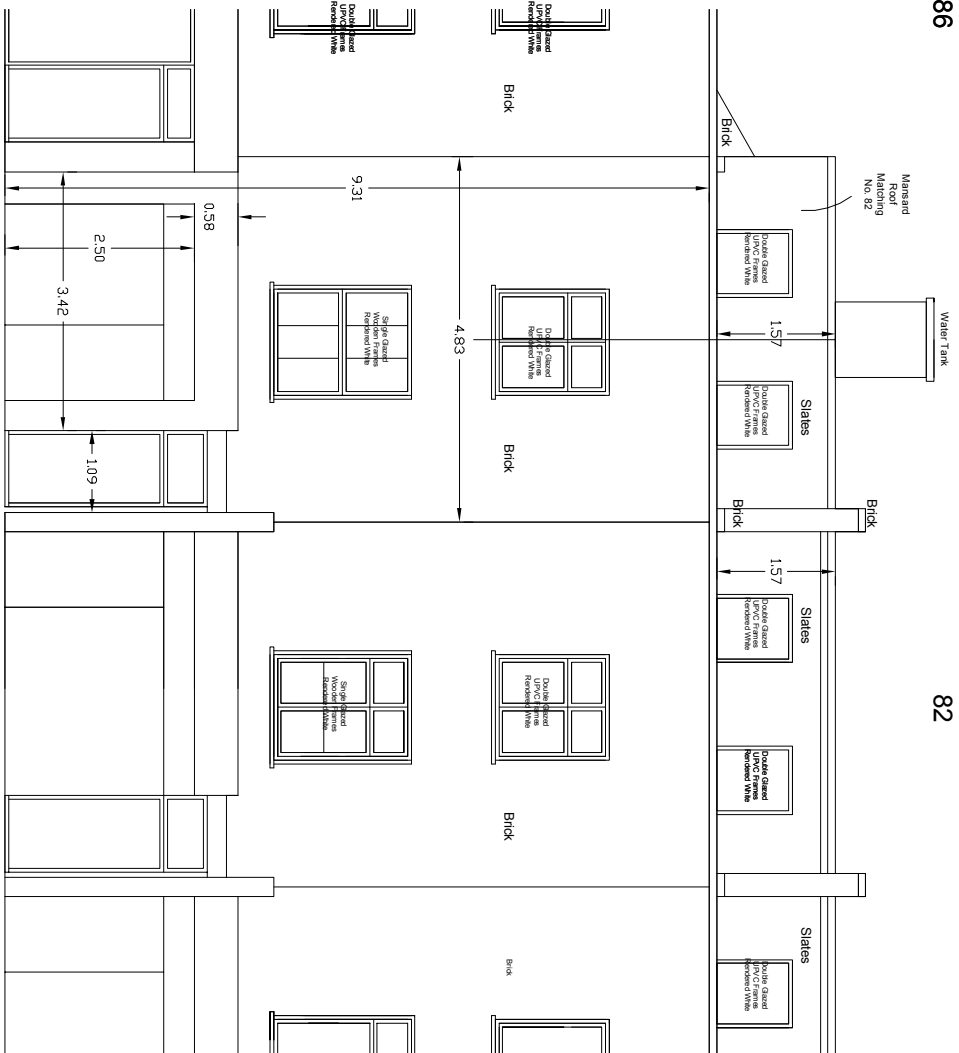

Proposed:

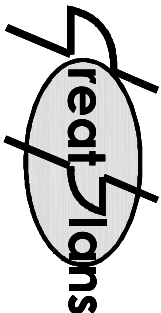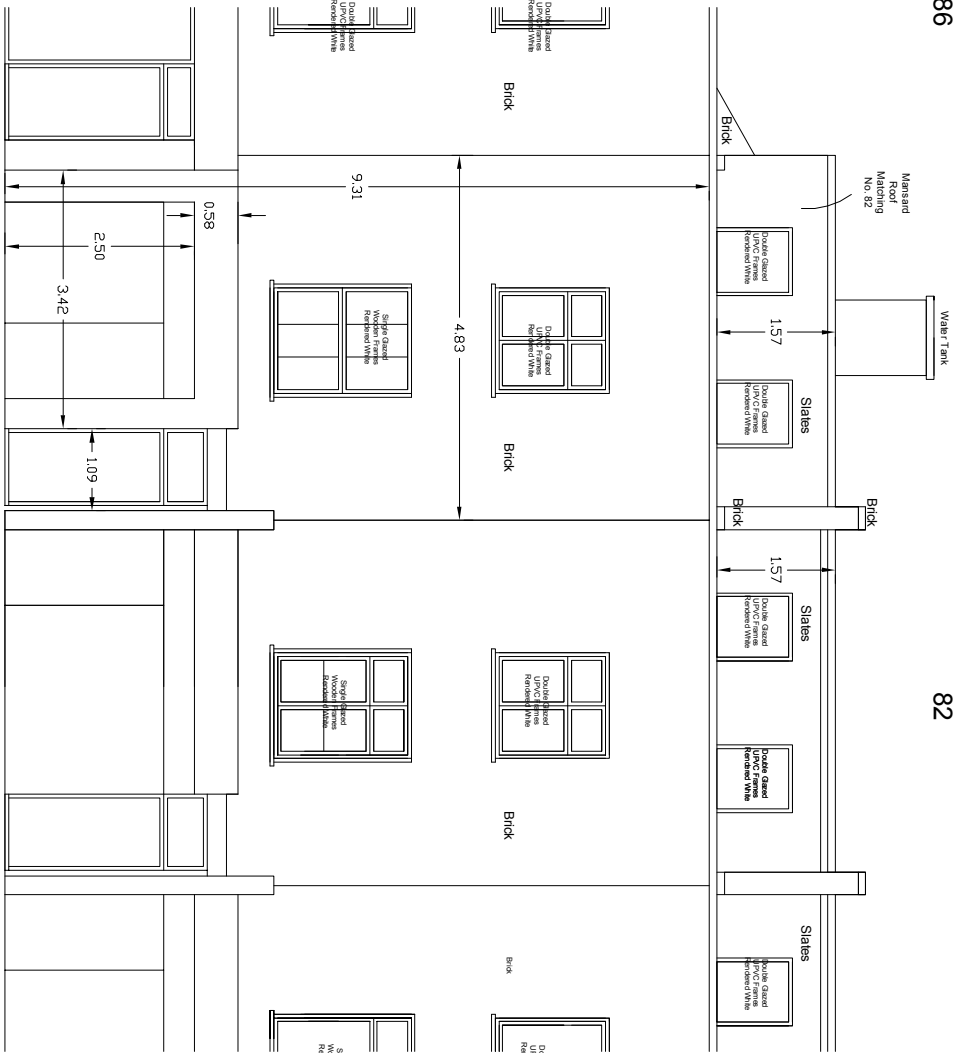

Contacts:
Tel: 07976 9228 789
E-Mail: joel.gray@greatplans.co.uk

Client:
Leo Kaufman
100
Princes Park Avenue
London
NW11 0JX

Location:
84 Parkway
London
NW1

Scale: 1:100 @ A3

0 2M 6M



Date: Drawn By:

18-04-16 Joel Gray

Drg No: 04