




Existing:

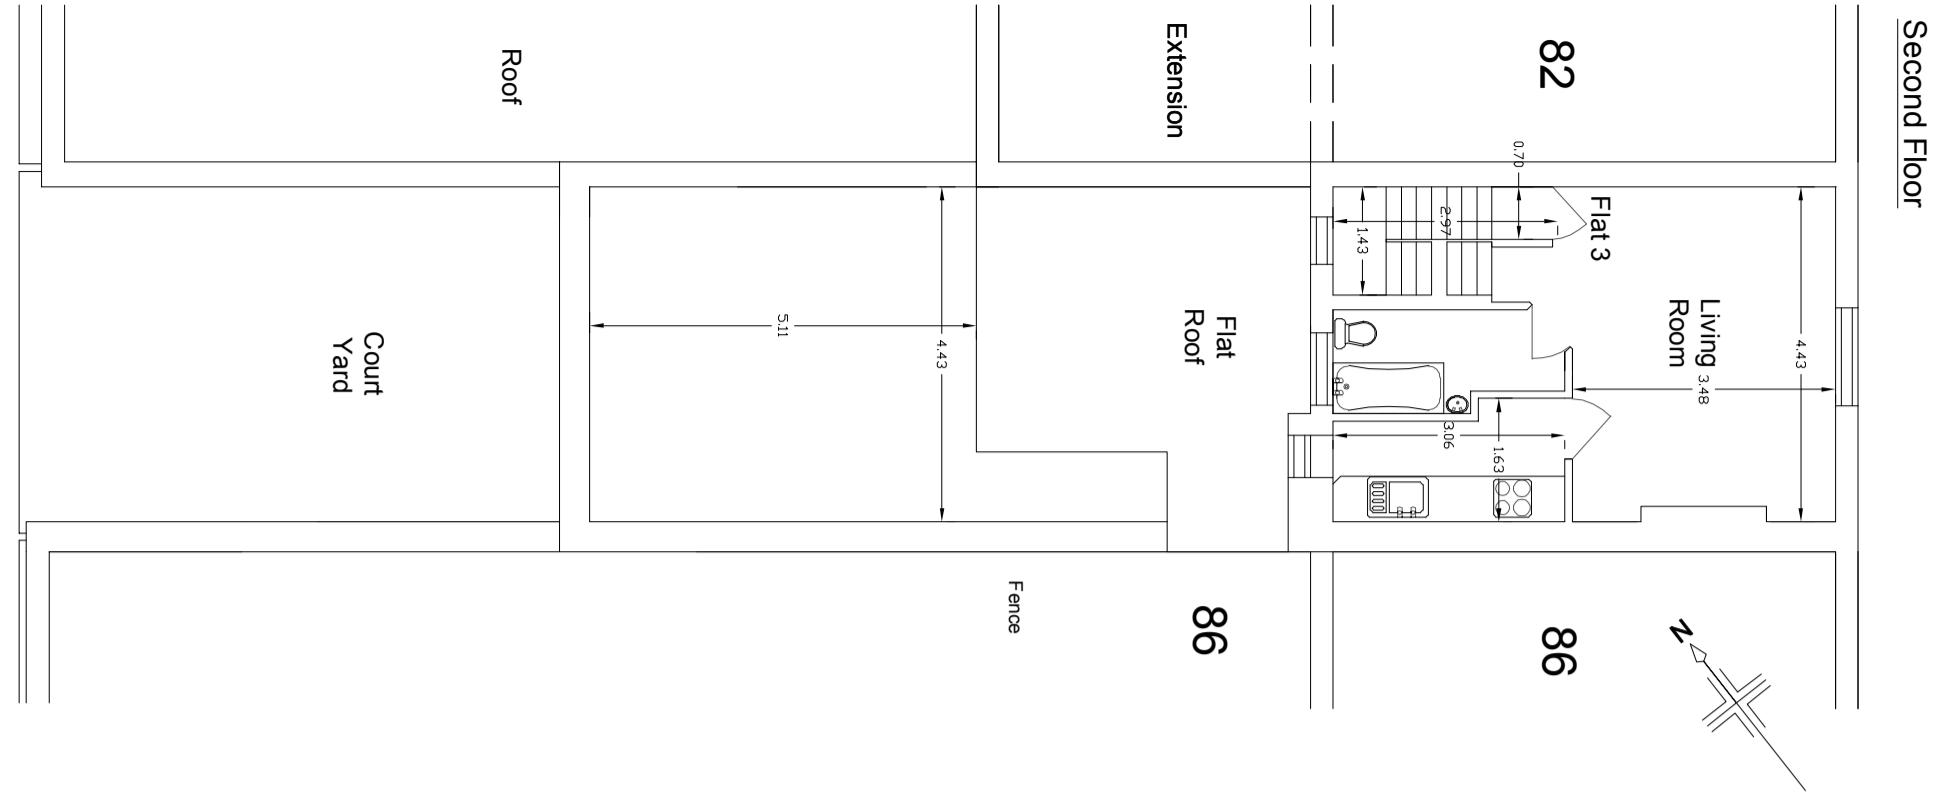


Third Floor

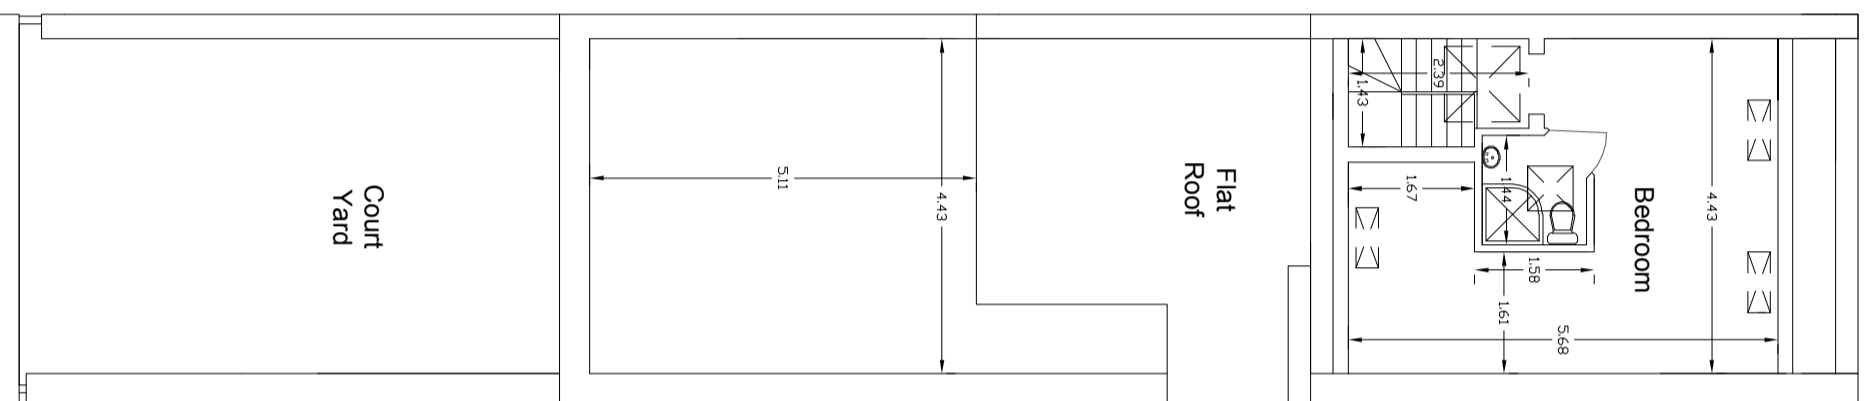

Proposed:

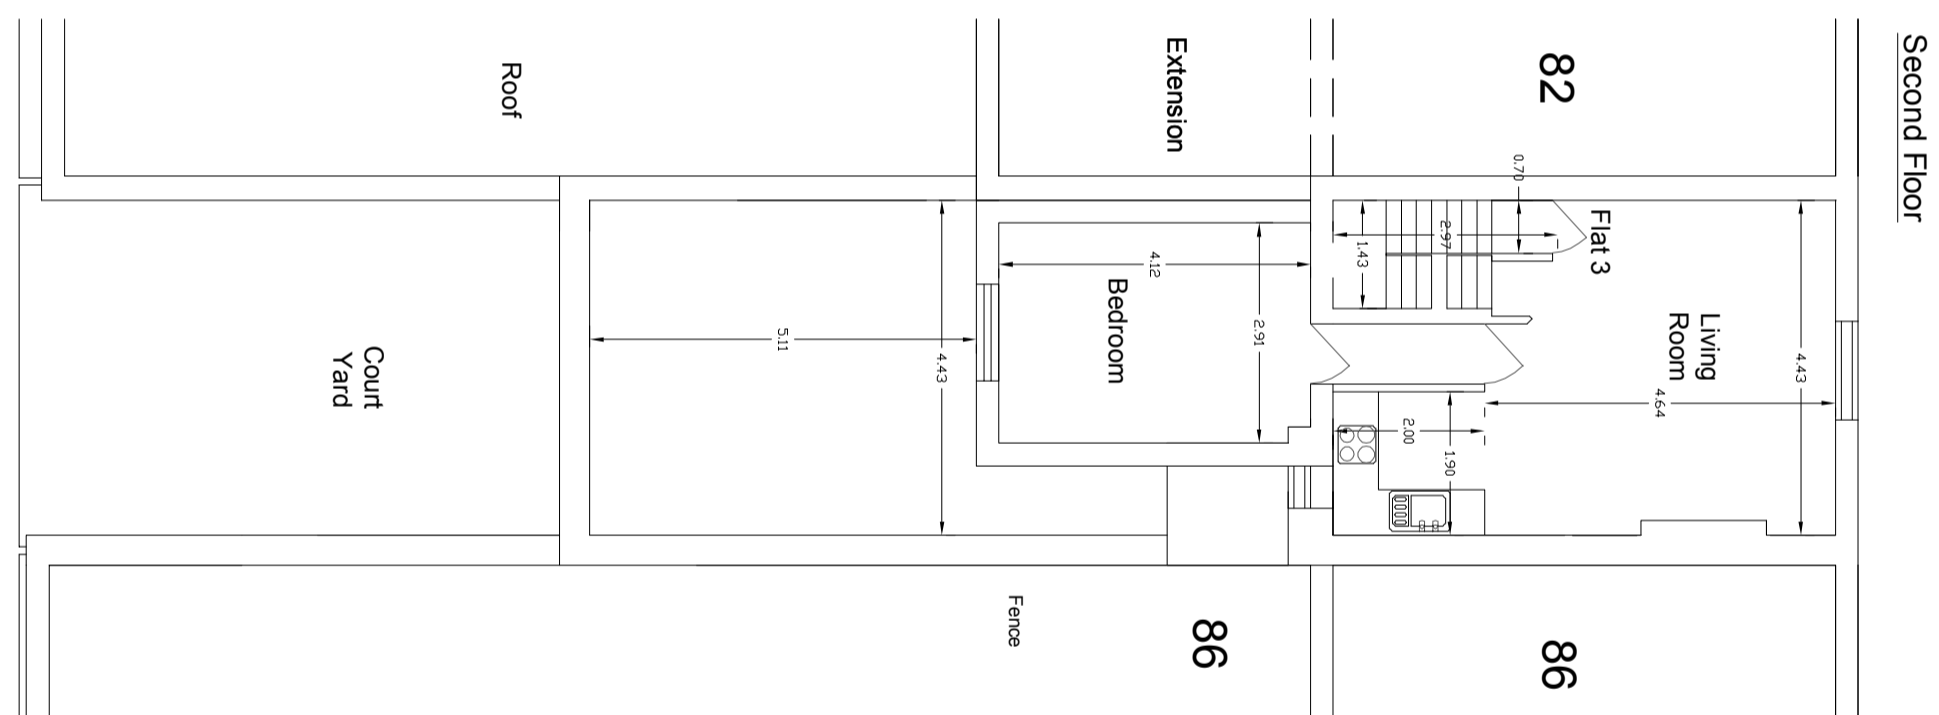

Third Floor

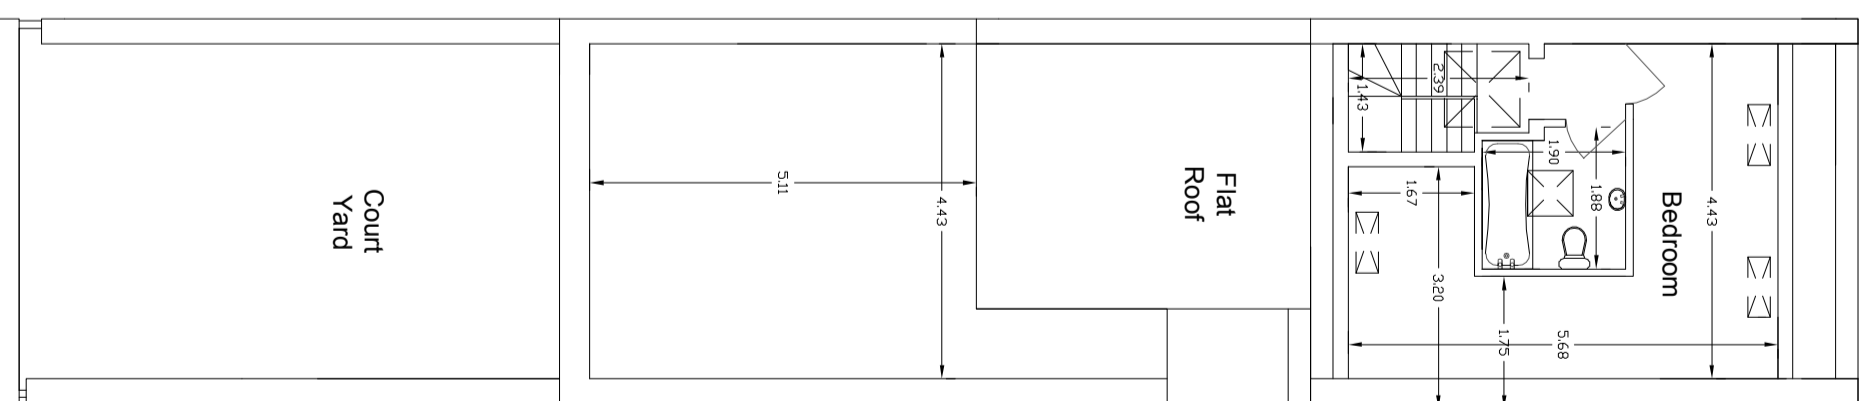

NOTES:

Key:

Existing & Proposed - Floor Plan -  
Second & Third Floor

**Existing - Flat 3**


One Bedroom Flat

GIA - 50.6 sqm

**Proposed - Flat 3**

One Bedroom Flat

GIA - 63.2 sqm

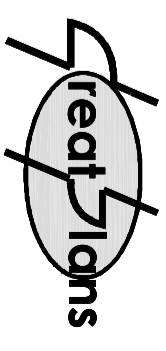

Contacts:  
Tel: 07976 928 788  
E-Mail: joel.gray@greatplans.co.uk

Client:

Leo Kaufman  
100  
Princes Park Avenue  
London  
NW11 0JX

Location:

84 Parkway  
London  
NW1

Scale: 1:100 @ A3

0 2M 6I



Date:

18-04-16

Drawn By:

Joel Gray

Drg No:

02