




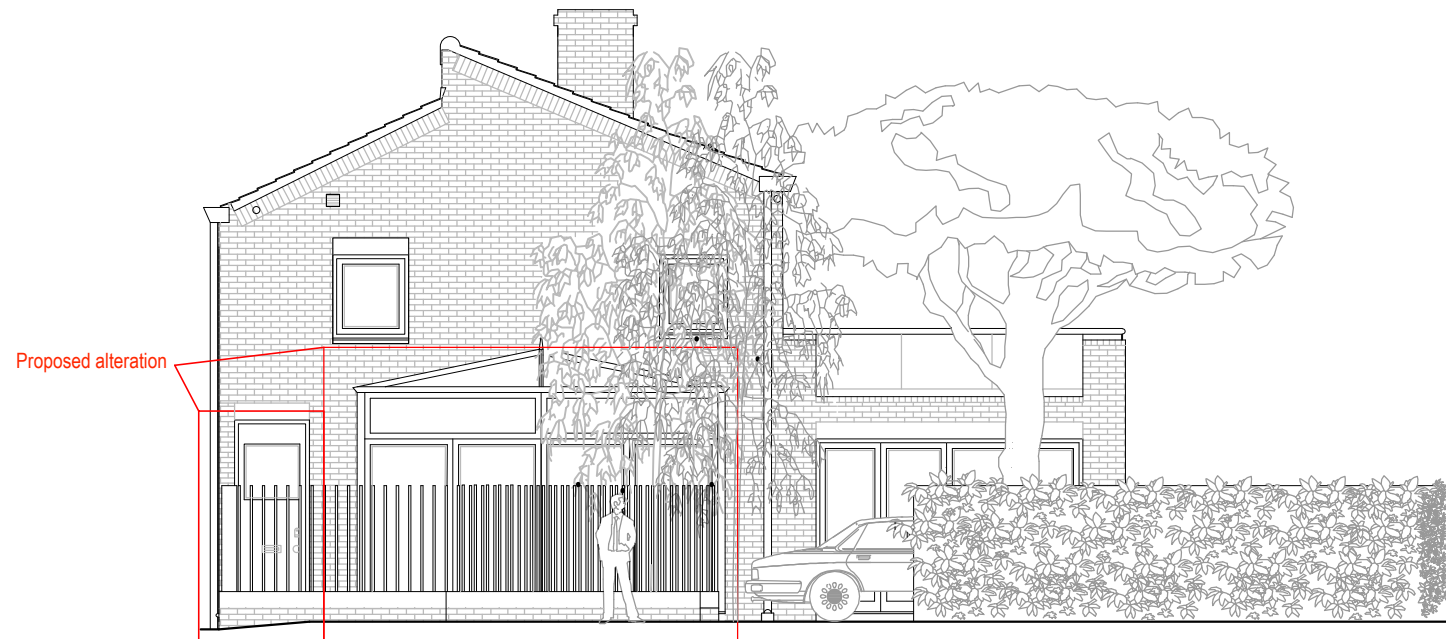


EAST ELEVATION

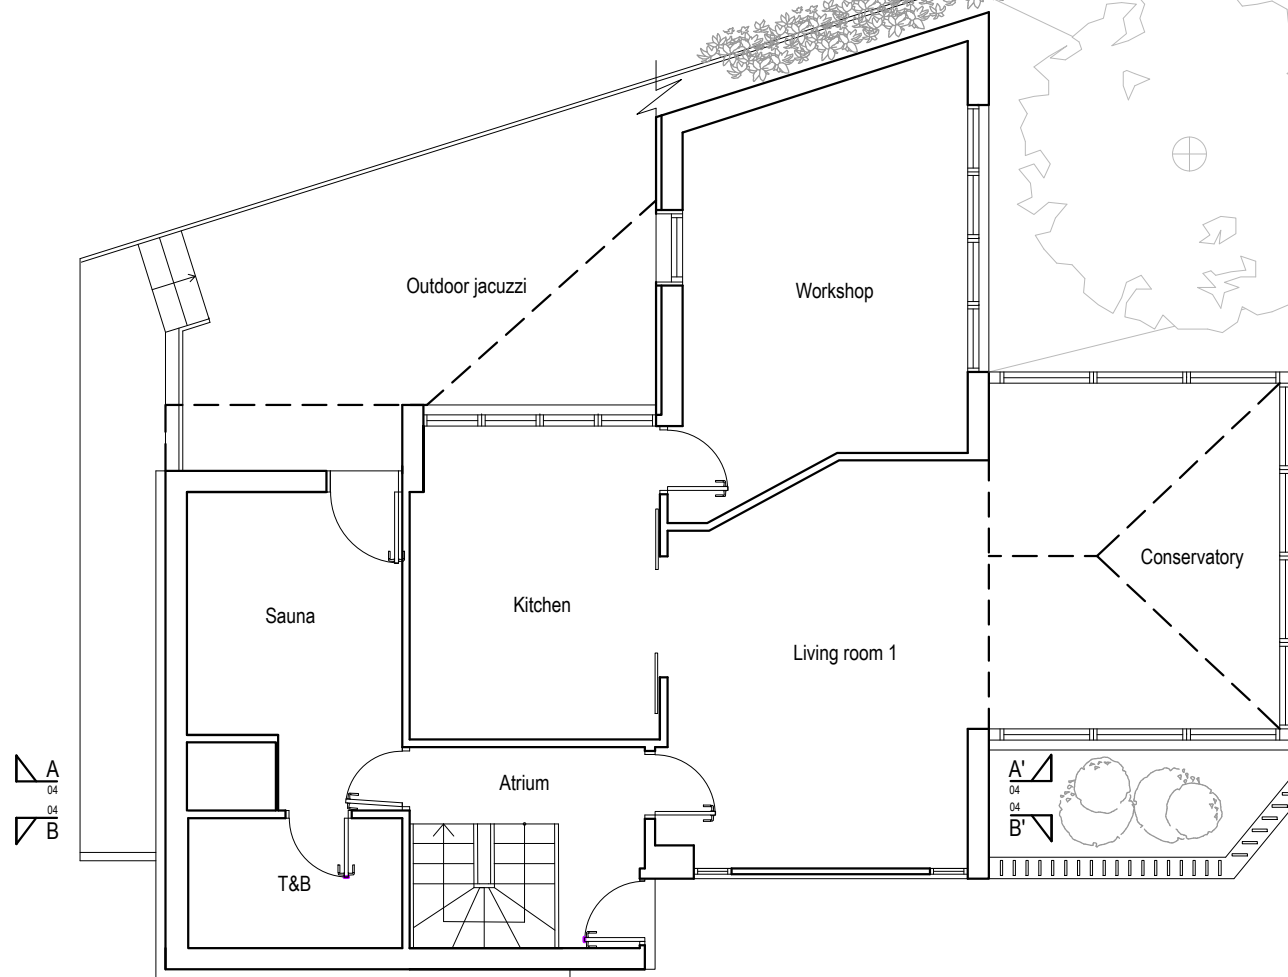

GROUND FLOOR

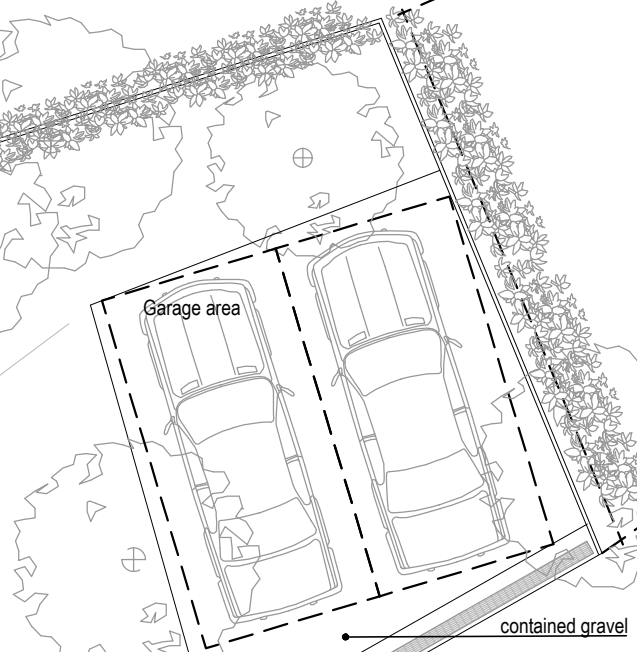

USEFUL SURFACE m2	
Living room 1	20.00
Atrium	8.00
T&B	5.00
Sauna	11.00
Kitchen	13.50
Workshop	20.00
Office	8.00
T&B 1	4.50
Wic	4.00
Bedroom	18.00
Dinning and living room	24.50
Conservatory	18.00
TOTAL	154.50

 

Ecos Maclean Ltd.
Engineering-materials, energy, structure
8A Chamberlain Street, London NW1 8XB Tel: 020 7722 7525
www.ecosmaclean.co.uk office@ecosmaclean.co.uk

Client
Steven Bloomfield

Project
**11 Mansion gardens west
London NW3 7NG**

Title
Proposed plan and elevation

01 02	06/05/2016 13/06/2016	MS MS	
Revision	Date	Made by	Amendments

Date January 2016	Drawn by MS	Checked CHC	
Scales 1:100@ A3	Job No. 15119	Drawing No. 04	Revision