

PLANNING

NOTES:

All dimensions must be confirmed on site and verified with the Architect. Any discrepancies on the drawing must be reported to the Architect prior to any works being carried out on site.

Do not scale off drawing.

The copyright of this schedule / drawing remains with the Architect. No part of this schedule / drawing may be reproduced in any form or by any means without the written permission of Nicholas Lee Architects.

Project: 14 Rosslyn Hill

Drawing Title: Existing Site Plan


Drawing No: 1243/ ESP-001

Date: 08/06/16

Scale: 1:100 @ A3



nicholas lee architects Ltd
34A Rosslyn Hill, London NW3 1NH
Tel: 020 7435 9315 www.nleearchitects.com

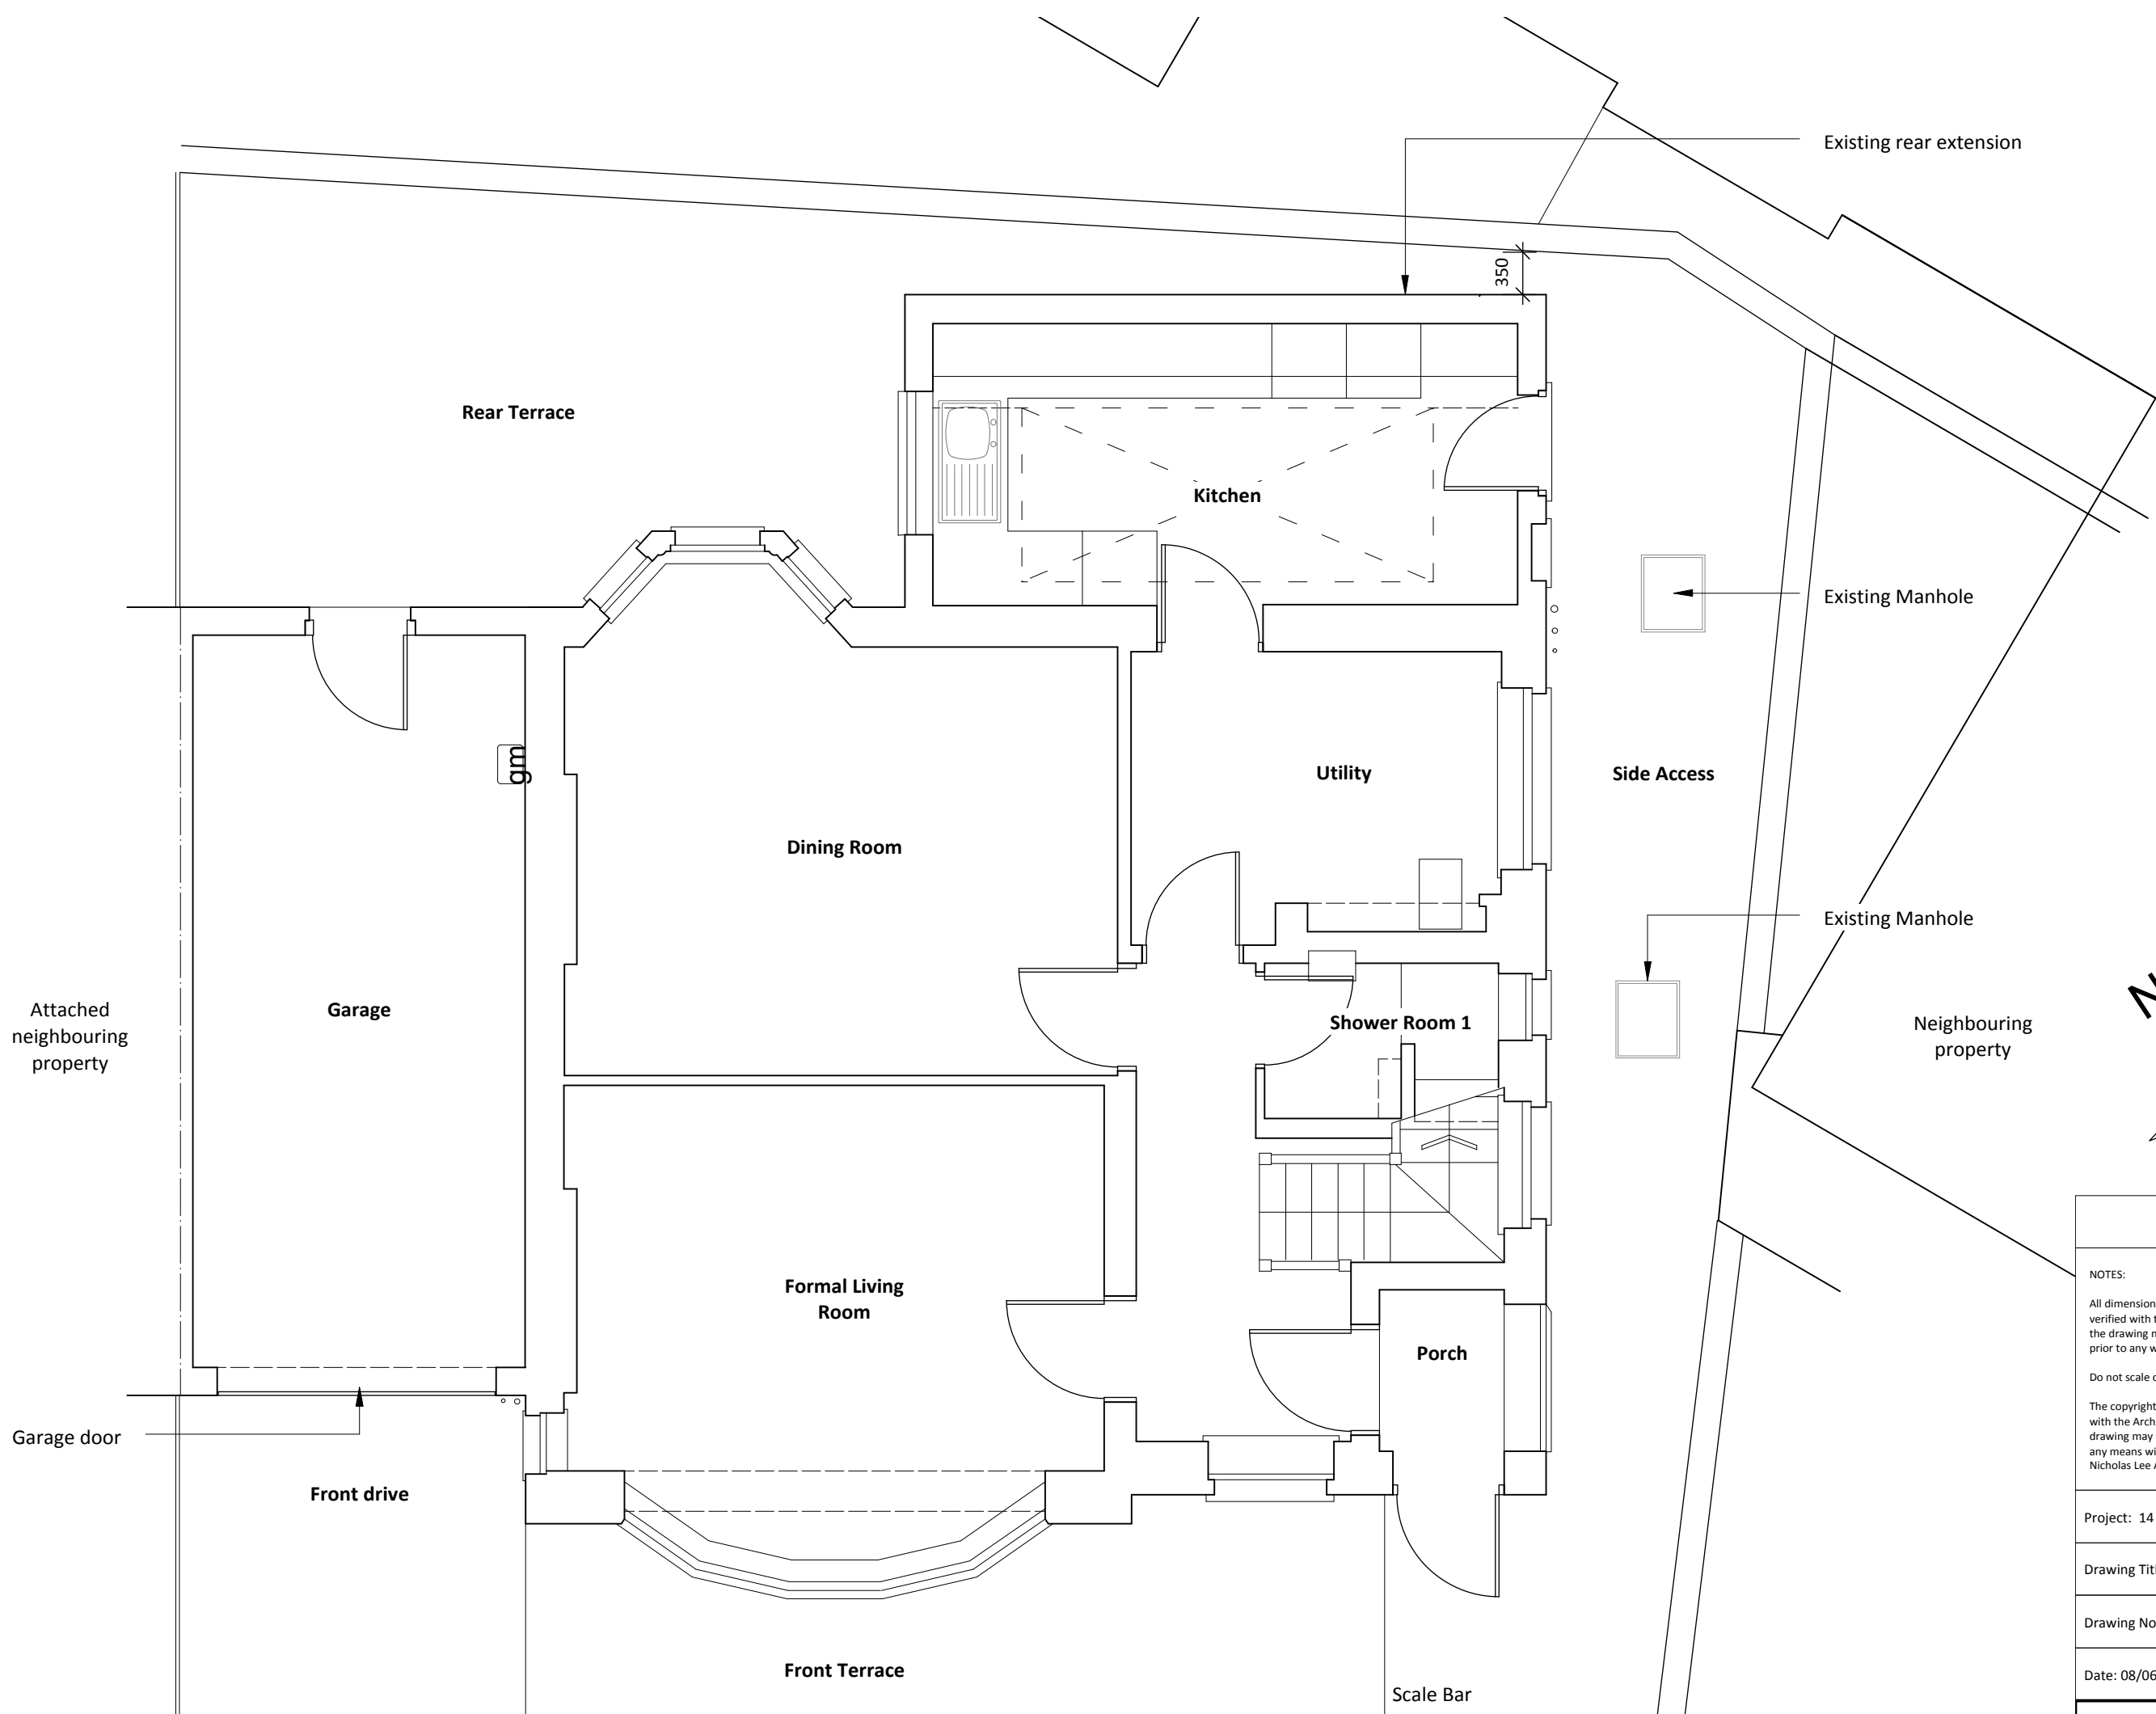

PLANNING

NOTES:

All dimensions must be confirmed on site and verified with the Architect. Any discrepancies on the drawing must be reported to the Architect prior to any works being carried out on site.

Do not scale off drawing.

The copyright of this schedule / drawing remains with the Architect. No part of this schedule / drawing may be reproduced in any form or by any means without the written permission of Nicholas Lee Architects.

Project: 14 Rosslyn Hill


Drawing Title: Existing Ground Floor Plan

Drawing No: 1243/ EP-001



Date: 08/06/16

Scale: 1:50 @ A3

nicholas lee architects Ltd
34A Rosslyn Hill, London NW3 1NH
Tel: 020 7435 9315 www.nleearchitects.com

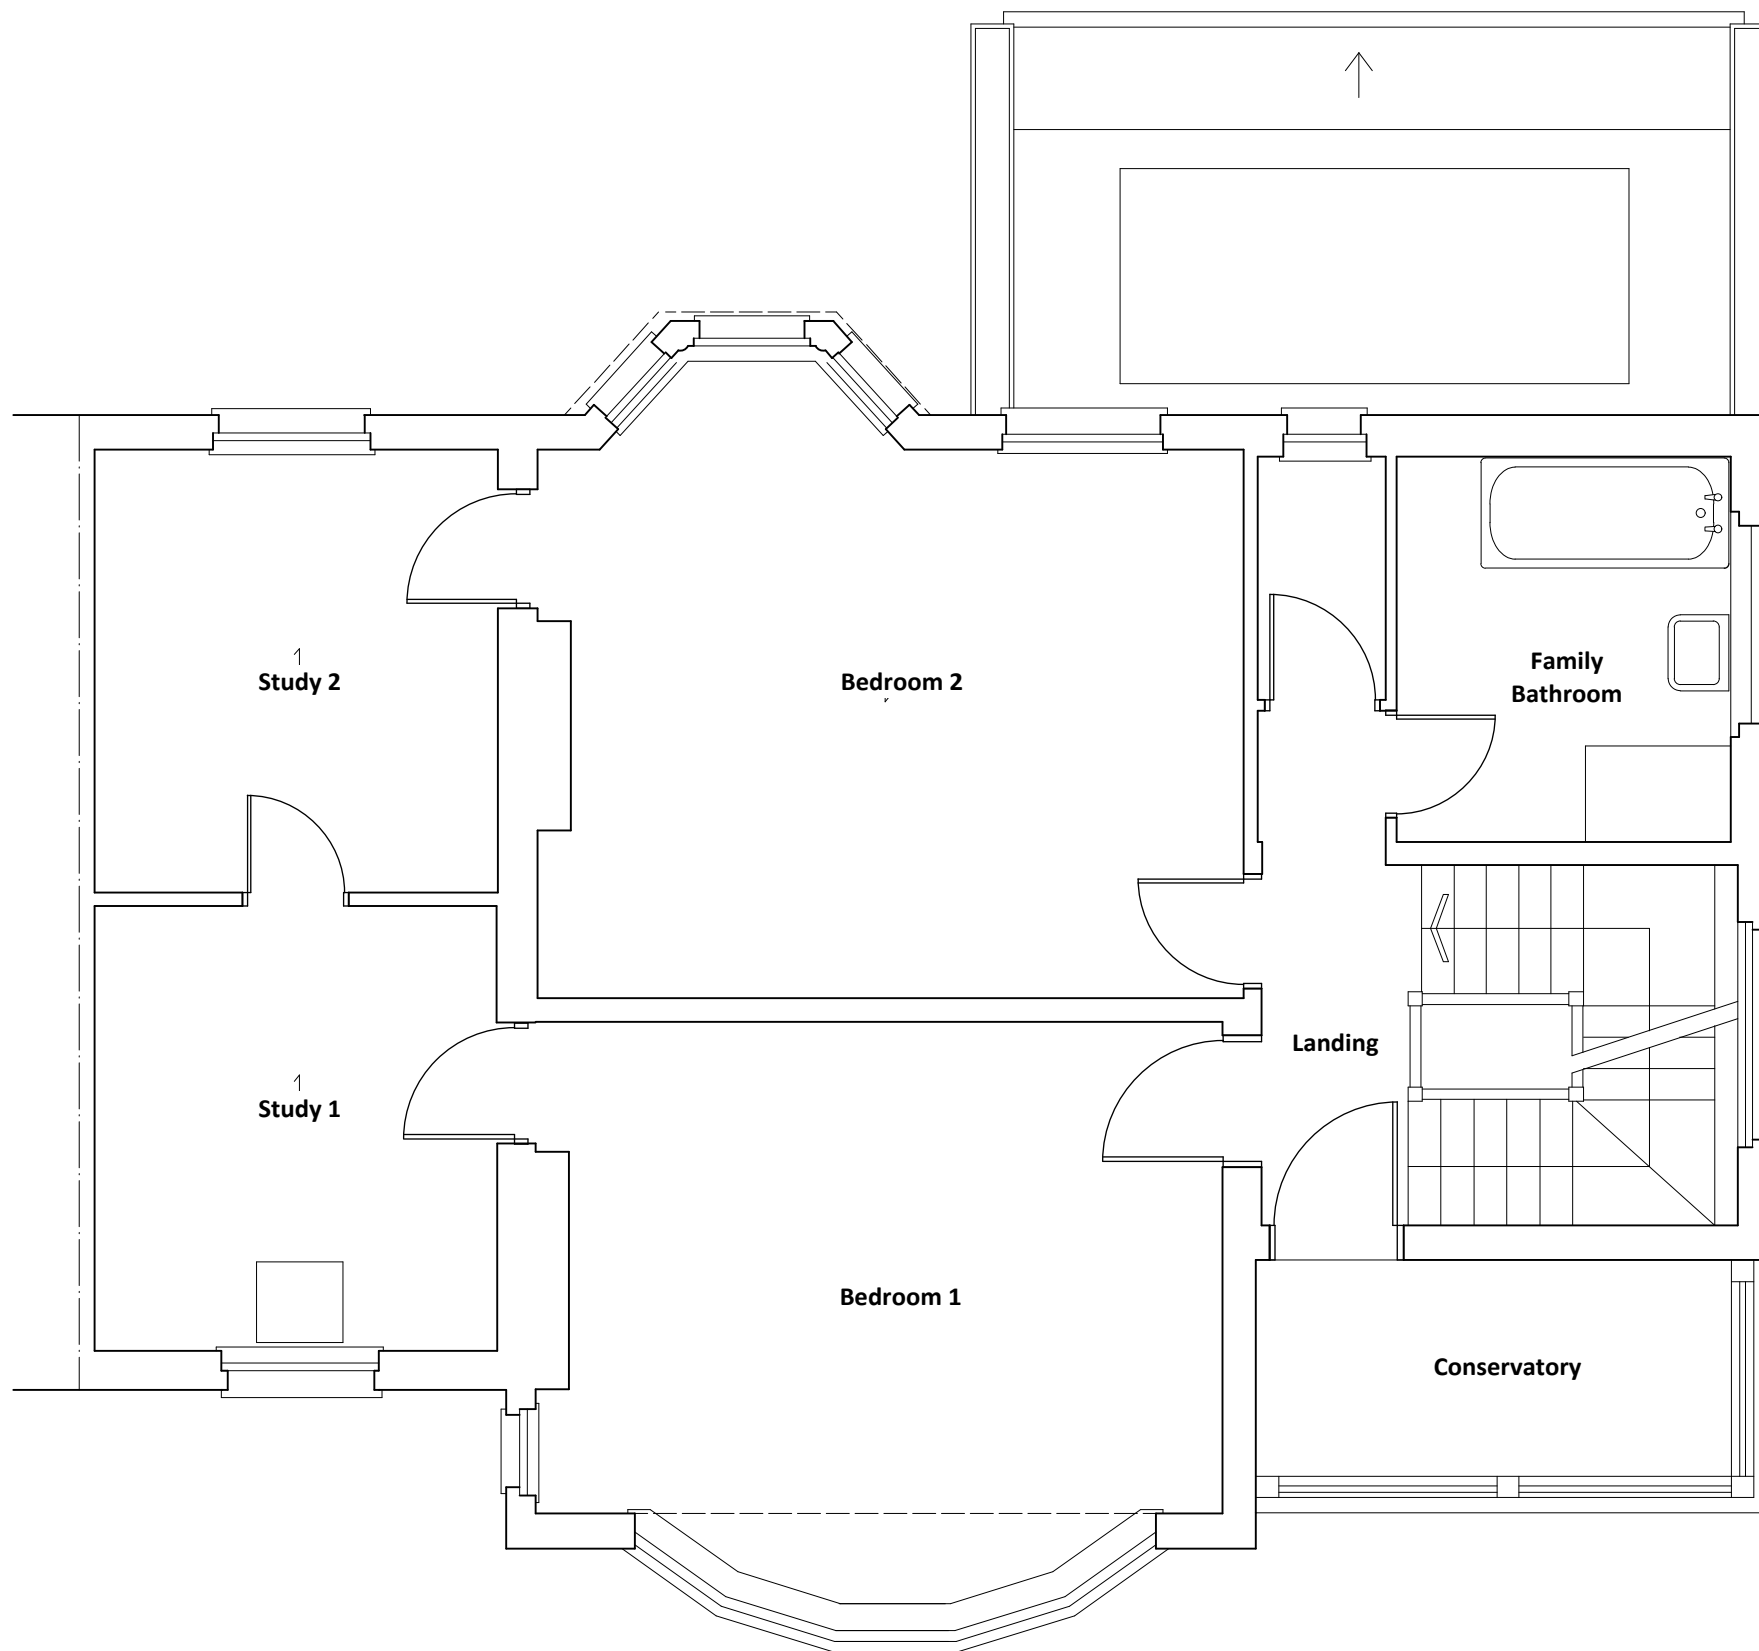

Scale Bar

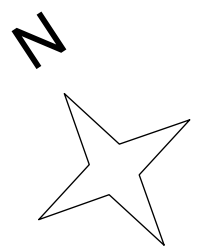 

PLANNING

NOTES:

All dimensions must be confirmed on site and verified with the Architect. Any discrepancies on the drawing must be reported to the Architect prior to any works being carried out on site.

Do not scale off drawing.

The copyright of this schedule / drawing remains with the Architect. No part of this schedule / drawing may be reproduced in any form or by any means without the written permission of Nicholas Lee Architects.

Project: 14 Rosslyn Hill



Drawing Title: Existing First Floor Plan

Drawing No: 1243/ EP-002

Date: 08/06/16

Scale: 1:50 @ A3

nicholas lee architects Ltd
34A Rosslyn Hill, London NW3 1NH
Tel: 020 7435 9315 www.nleearchitects.com

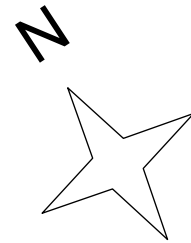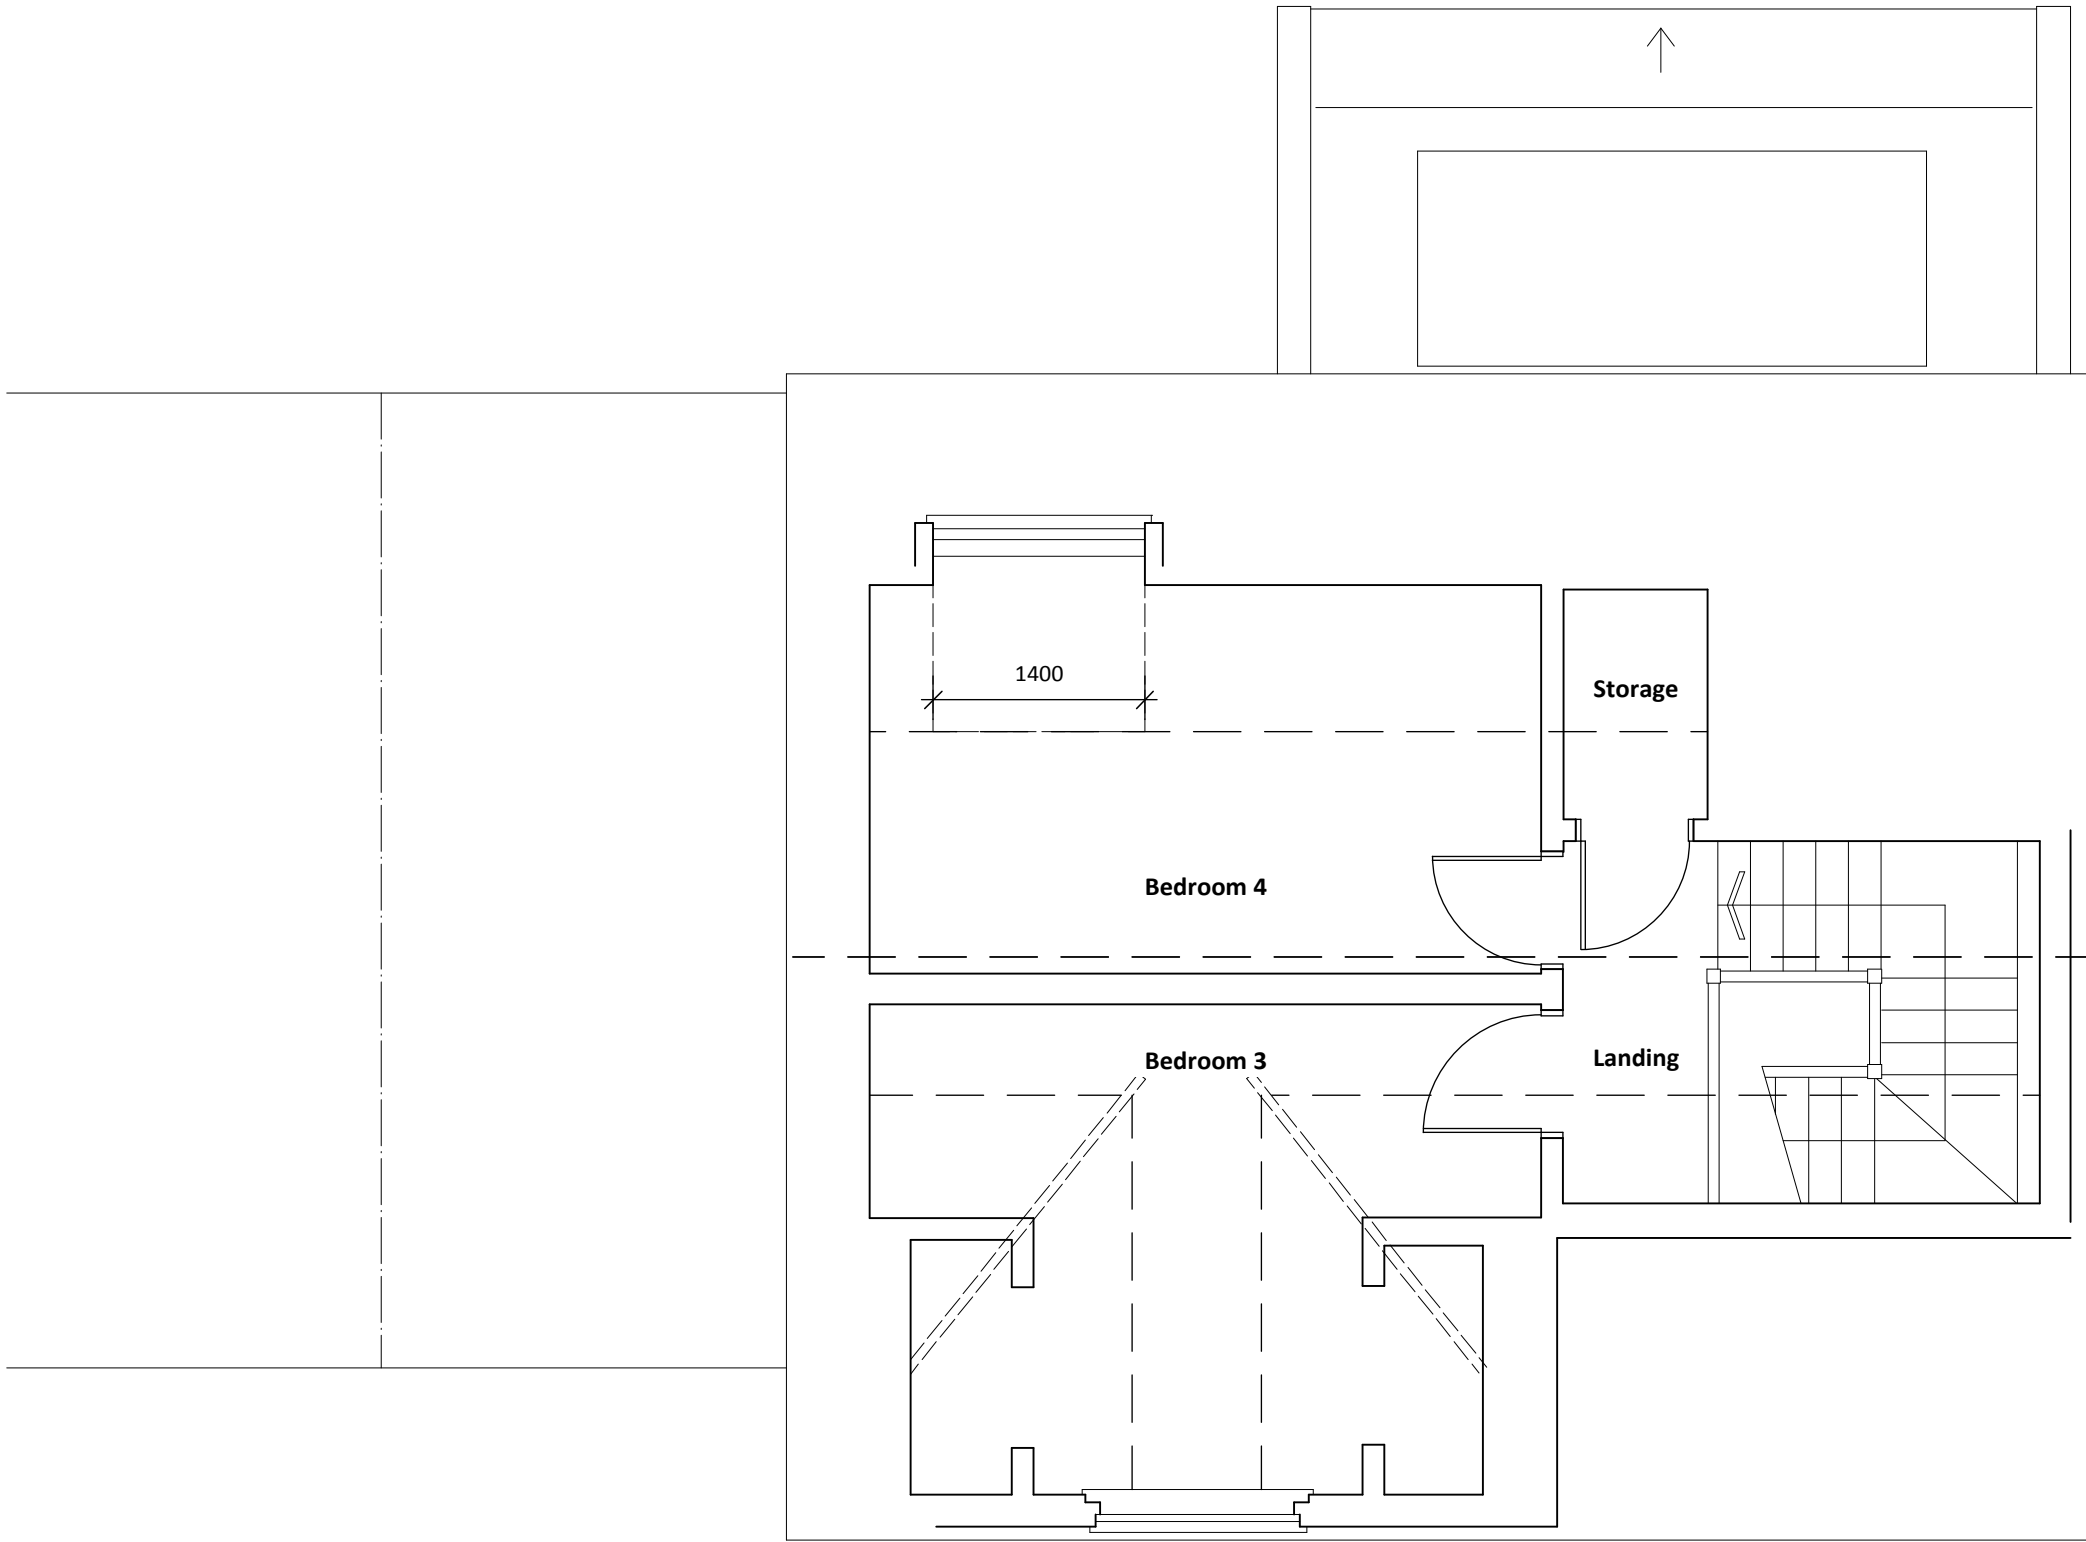

PLANNING

NOTES:

All dimensions must be confirmed on site and verified with the Architect. Any discrepancies on the drawing must be reported to the Architect prior to any works being carried out on site.

Do not scale off drawing.

The copyright of this schedule / drawing remains with the Architect. No part of this schedule / drawing may be reproduced in any form or by any means without the written permission of Nicholas Lee Architects.

Project: 14 Rosslyn Hill

Drawing Title: Existing Second Floor Plan


Drawing No: 1243/ EP-003

Date: 08/06/16

Scale: 1:50 @ A3


nicholas lee architects Ltd
34A Rosslyn Hill, London NW3 1NH
Tel: 020 7435 9315 www.nleearchitects.com

Scale Bar

 



Scale Bar

 

PLANNING

NOTES:

All dimensions must be confirmed on site and verified with the Architect. Any discrepancies on the drawing must be reported to the Architect prior to any works being carried out on site.

Do not scale off drawing.

The copyright of this schedule / drawing remains with the Architect. No part of this schedule / drawing may be reproduced in any form or by any means without the written permission of Nicholas Lee Architects.

Project: 14 Rosslyn Hill


Drawing Title: Existing Front Elevation

Drawing No: 1243/ EE-001


Date: 08/06/16

Scale: 1:50 @ A3

nicholas lee architects Ltd
34A Rosslyn Hill, London NW3 1NH
Tel: 020 7435 9315 www.nleearchitects.com

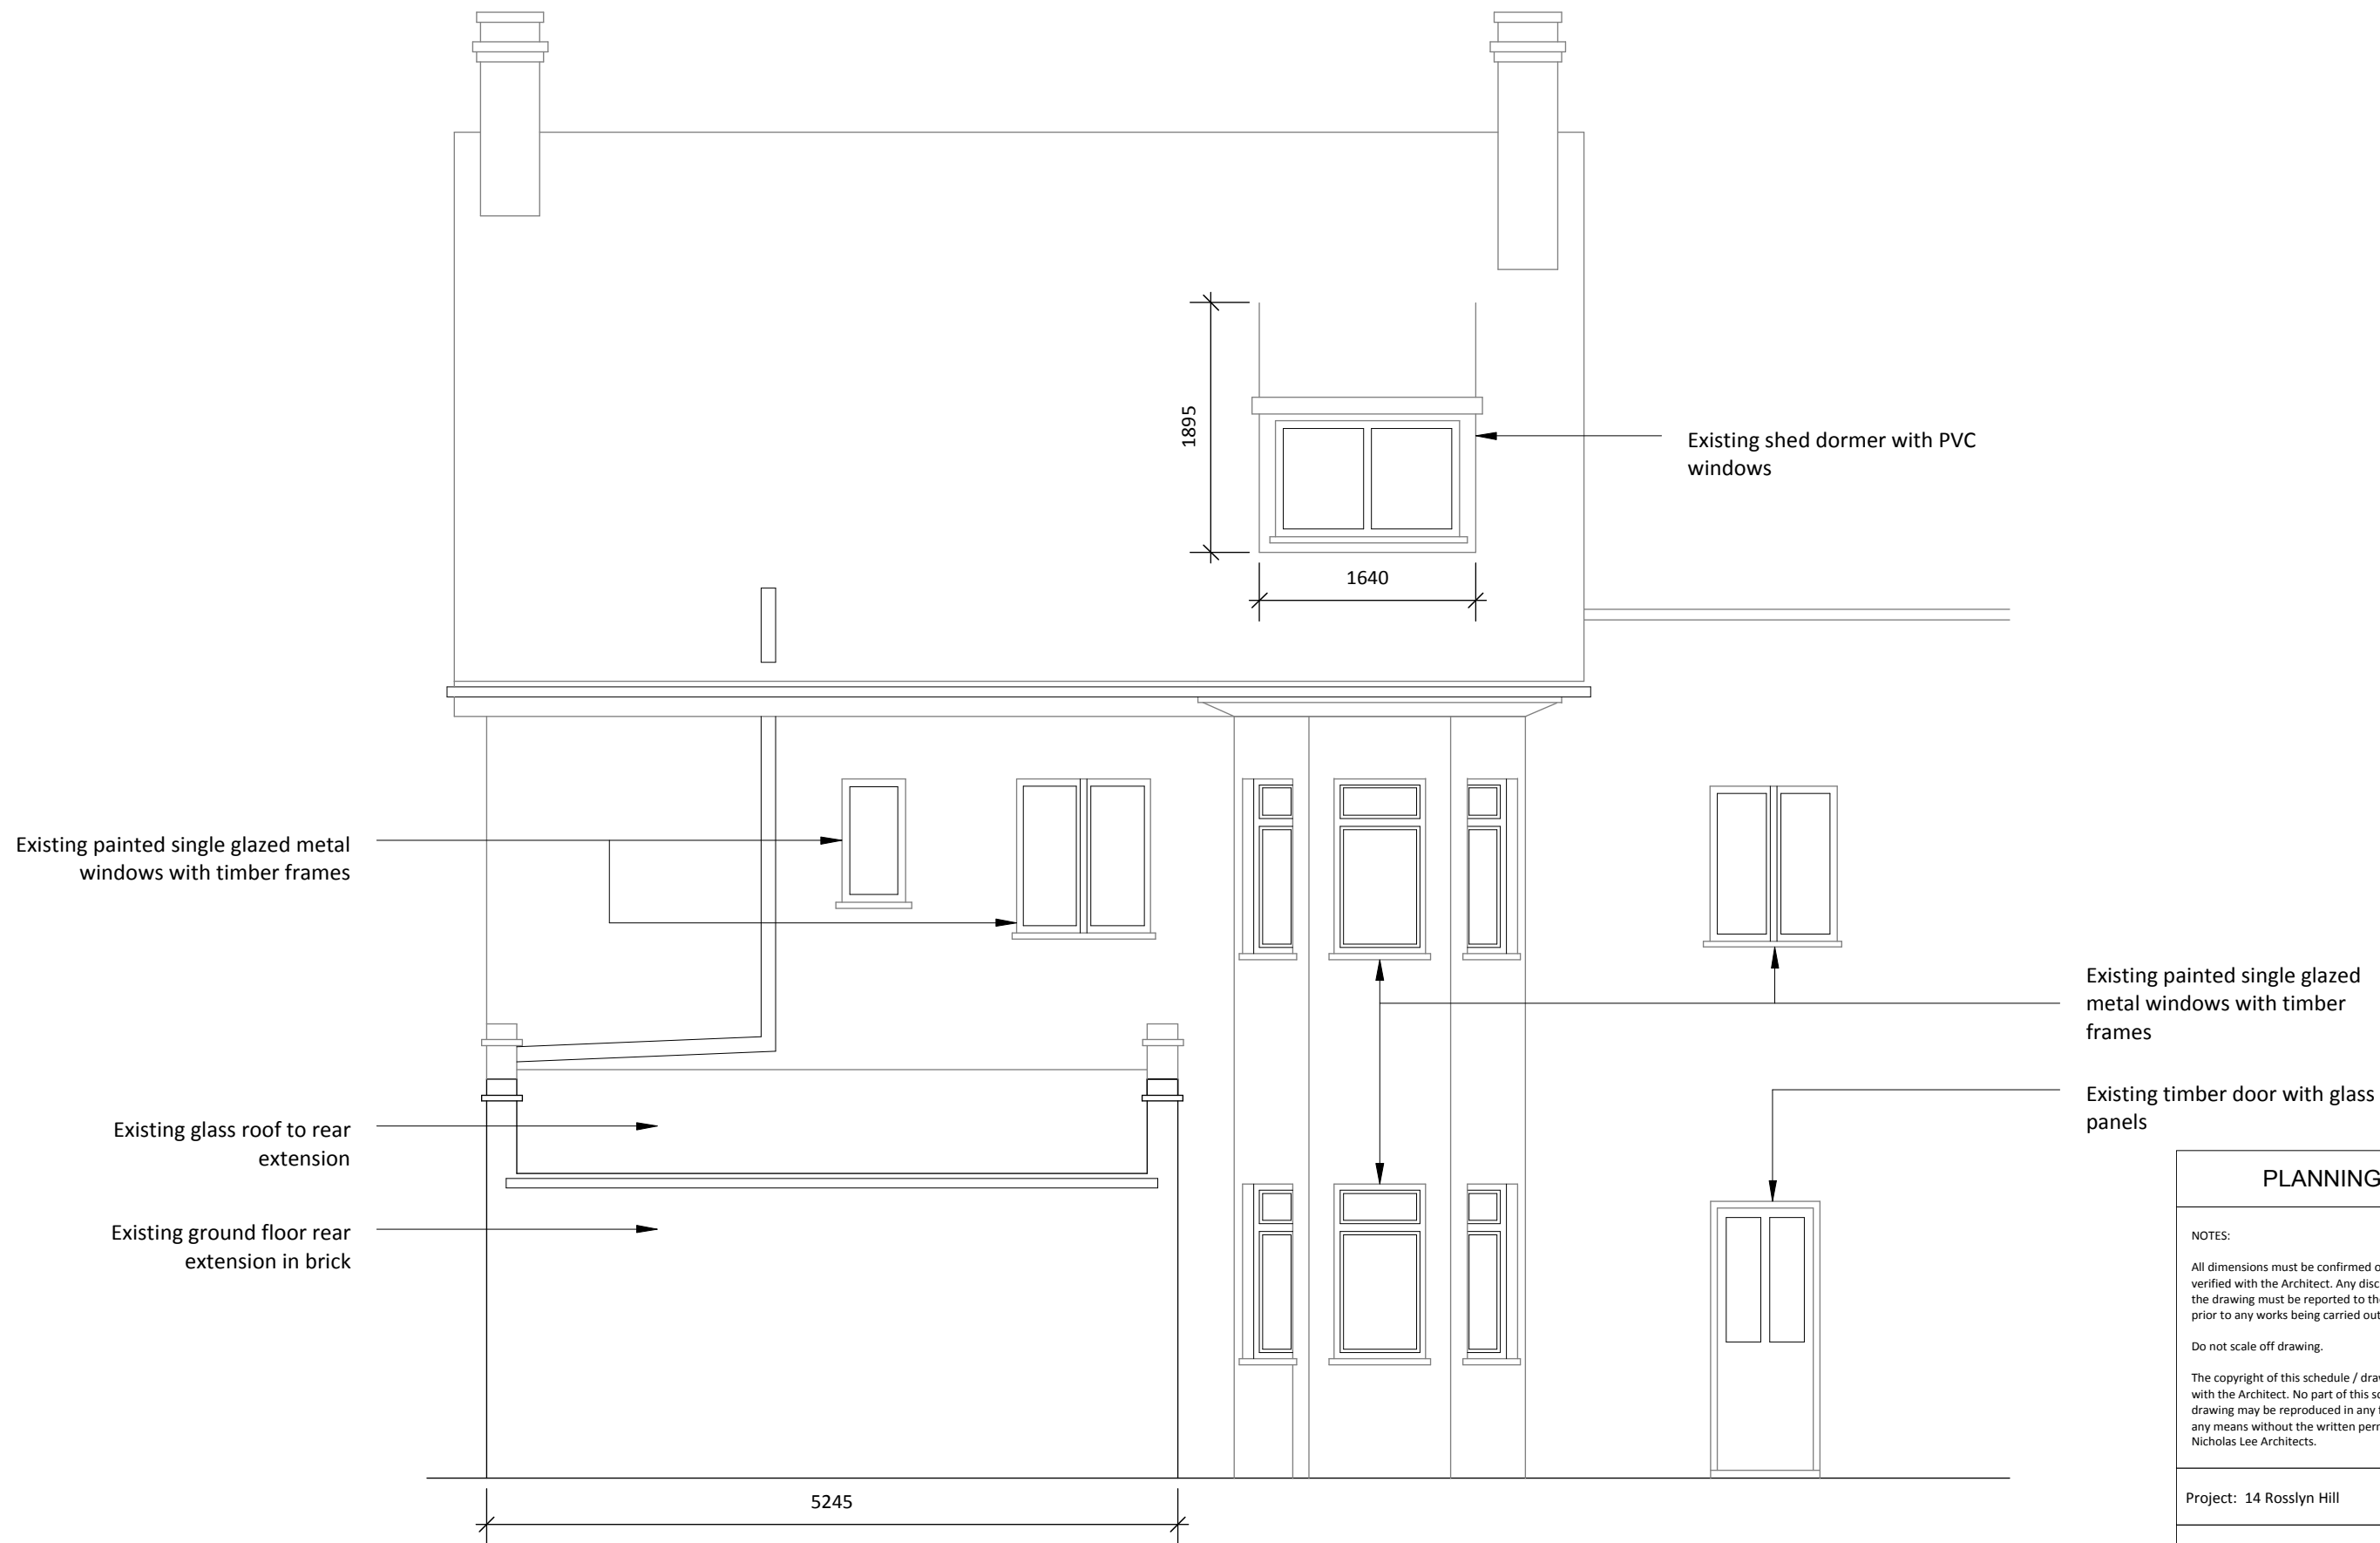

Scale Bar

 

PLANNING

NOTES:

All dimensions must be confirmed on site and verified with the Architect. Any discrepancies on the drawing must be reported to the Architect prior to any works being carried out on site.

Do not scale off drawing.

The copyright of this schedule / drawing remains with the Architect. No part of this schedule / drawing may be reproduced in any form or by any means without the written permission of Nicholas Lee Architects.

Project: 14 Rosslyn Hill



Drawing Title: Existing Rear Elevation

Drawing No: 1243/ EE-002



Date: 08/06/16

Scale: 1:50 @ A3

nicholas lee architects Ltd
34A Rosslyn Hill, London NW3 1NH
Tel: 020 7435 9315 www.nleearchitects.com

 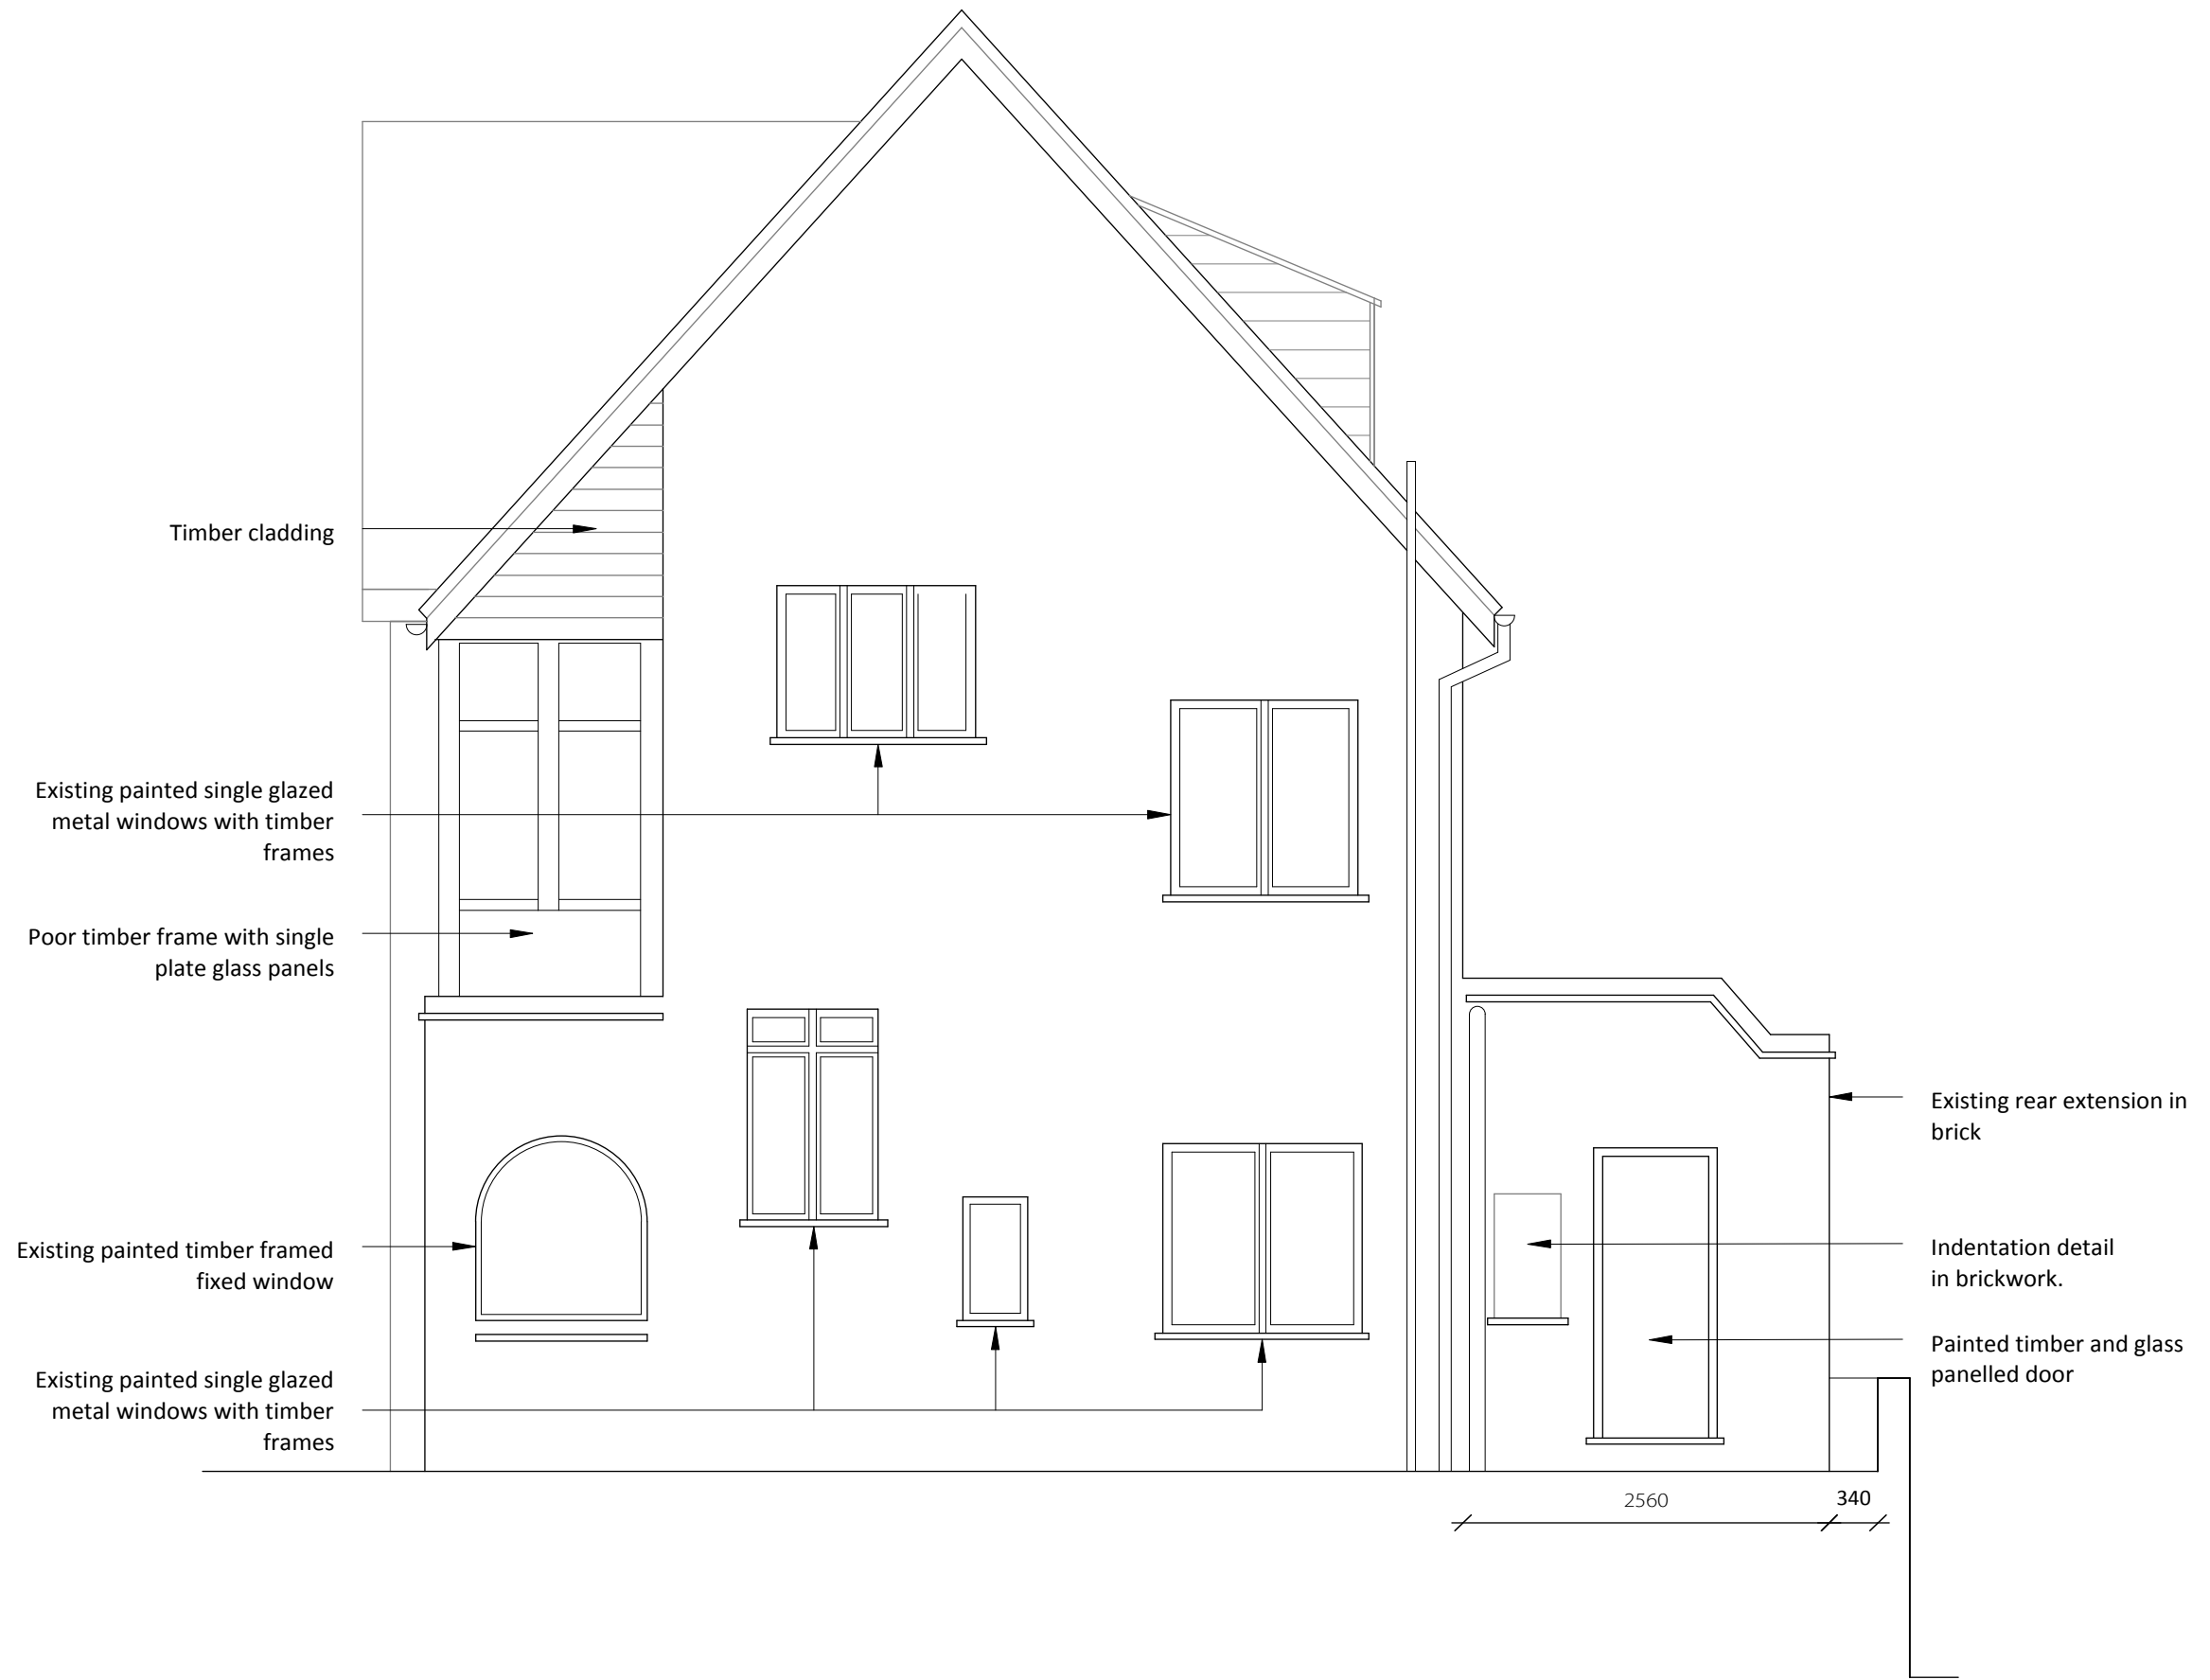

PLANNING	
NOTES:	
All dimensions must be confirmed on site and verified with the Architect. Any discrepancies on the drawing must be reported to the Architect prior to any works being carried out on site.	
Do not scale off drawing.	
The copyright of this schedule / drawing remains with the Architect. No part of this schedule / drawing may be reproduced in any form or by any means without the written permission of Nicholas Lee Architects.	
Project: 14 Rosslyn Hill	
Drawing Title: Existing Side Elevation	
Drawing No: 1243/ EE-003	
Date: 08/06/16	Scale: 1:50 @ A3
nicholas lee architects Ltd 34A Rosslyn Hill, London NW3 1NH Tel: 020 7435 9315 www.nleearchitects.com	

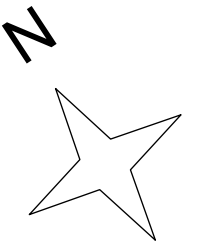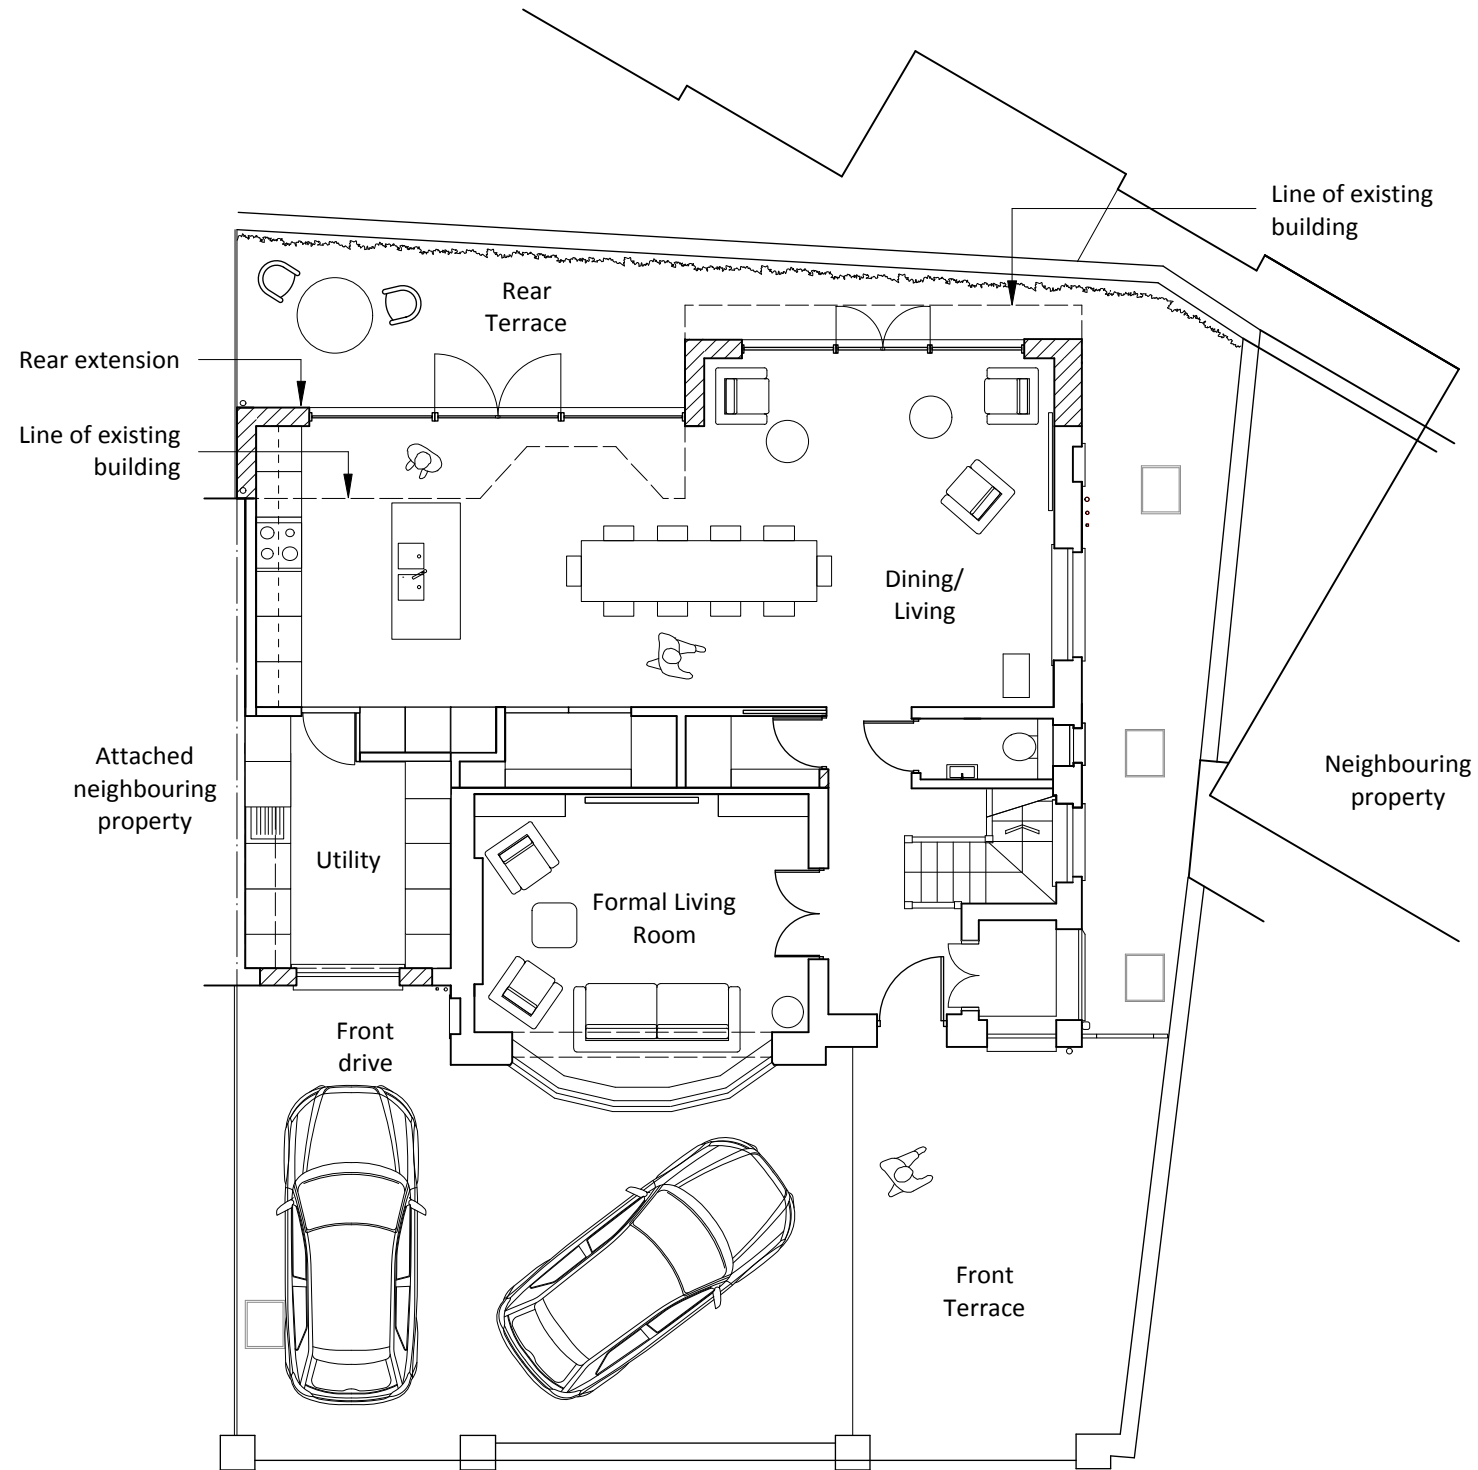

PLANNING

NOTES:

All dimensions must be confirmed on site and verified with the Architect. Any discrepancies on the drawing must be reported to the Architect prior to any works being carried out on site.

Do not scale off drawing.

The copyright of this schedule / drawing remains with the Architect. No part of this schedule / drawing may be reproduced in any form or by any means without the written permission of Nicholas Lee Architects.

Project: 14 Rosslyn Hill

Drawing Title: Proposed Site Plan

Drawing No: 1243/ ASP-001



Date: 08/06/16

Scale: 1:100 @ A3

nicholas lee architects Ltd

34A Rosslyn Hill, London NW3 1NH
Tel: 020 7435 9315 www.nleearchitects.com



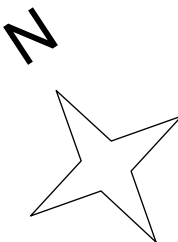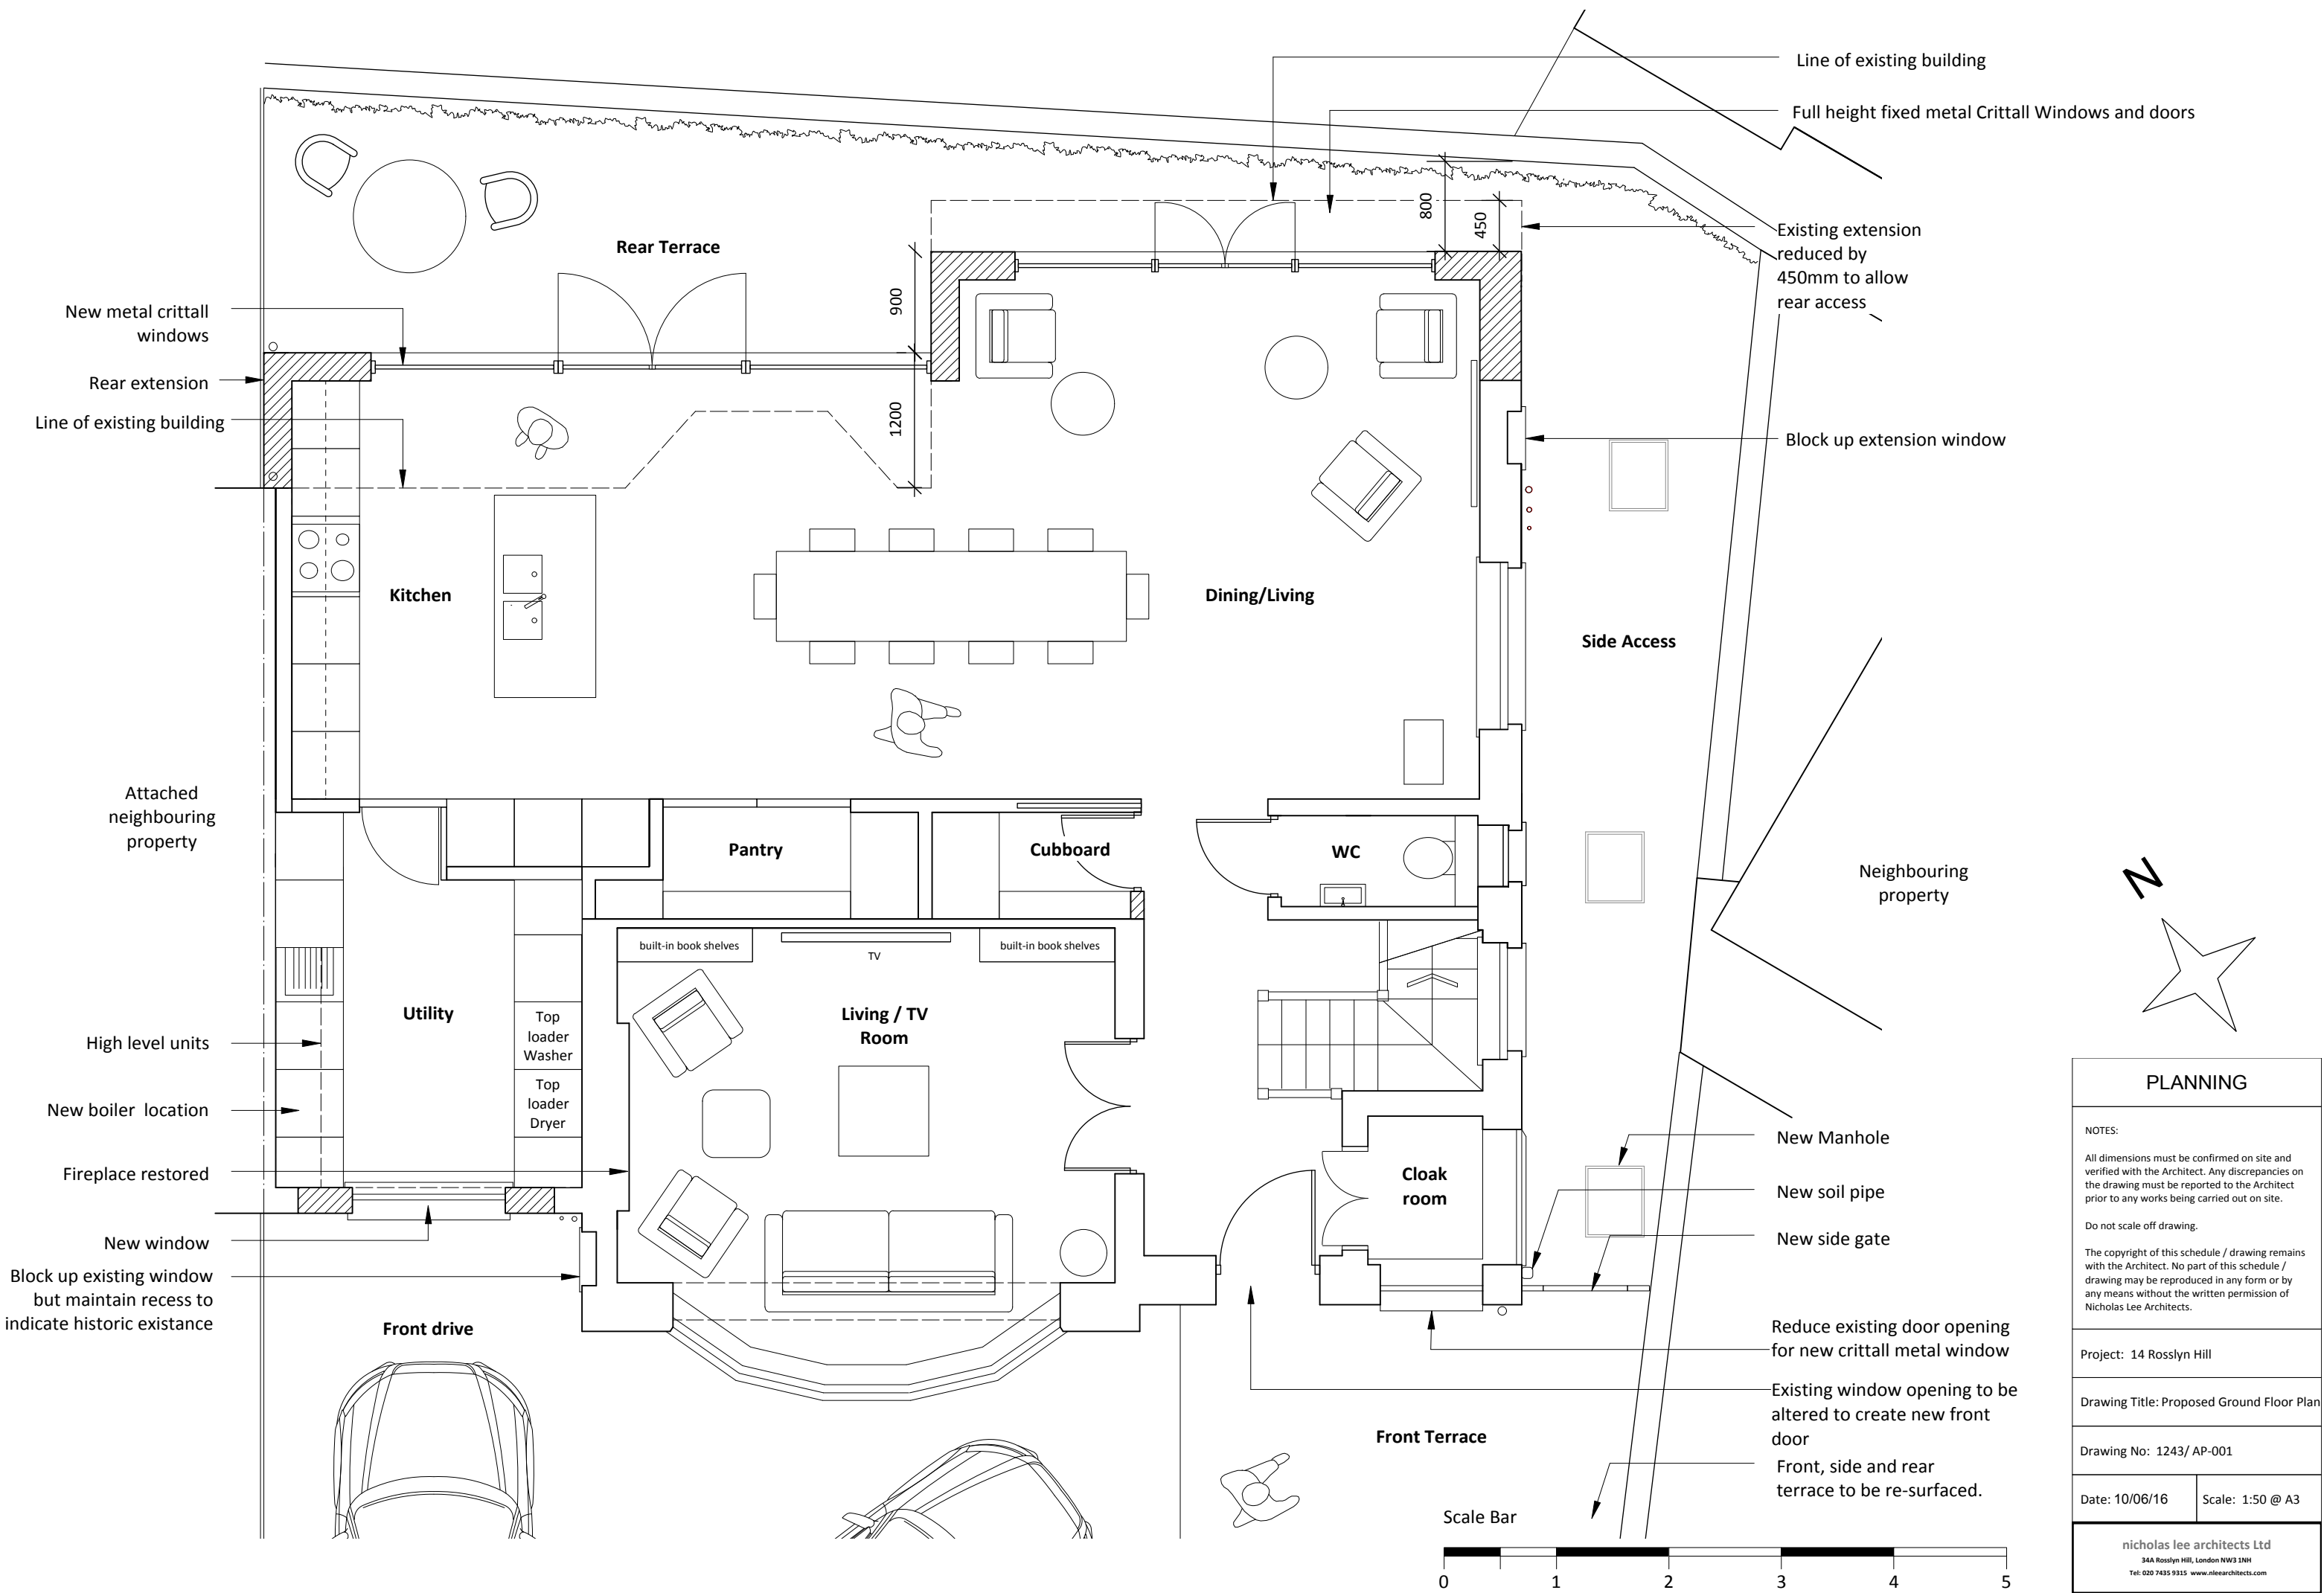

PLANNING

NOTES:

All dimensions must be confirmed on site and verified with the Architect. Any discrepancies on the drawing must be reported to the Architect prior to any works being carried out on site.

Do not scale off drawing.

The copyright of this schedule / drawing remains with the Architect. No part of this schedule / drawing may be reproduced in any form or by any means without the written permission of Nicholas Lee Architects.



Project: 14 Rosslyn Hill

Drawing Title: Proposed Ground Floor Plan

Drawing No: 1243/ AP-001

Date: 10/06/16 Scale: 1:50 @ A3

nicholas lee architects Ltd
34A Rosslyn Hill, London NW3 1NH
Tel: 020 7435 9315 www.nleearchitects.com

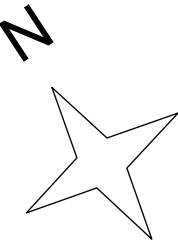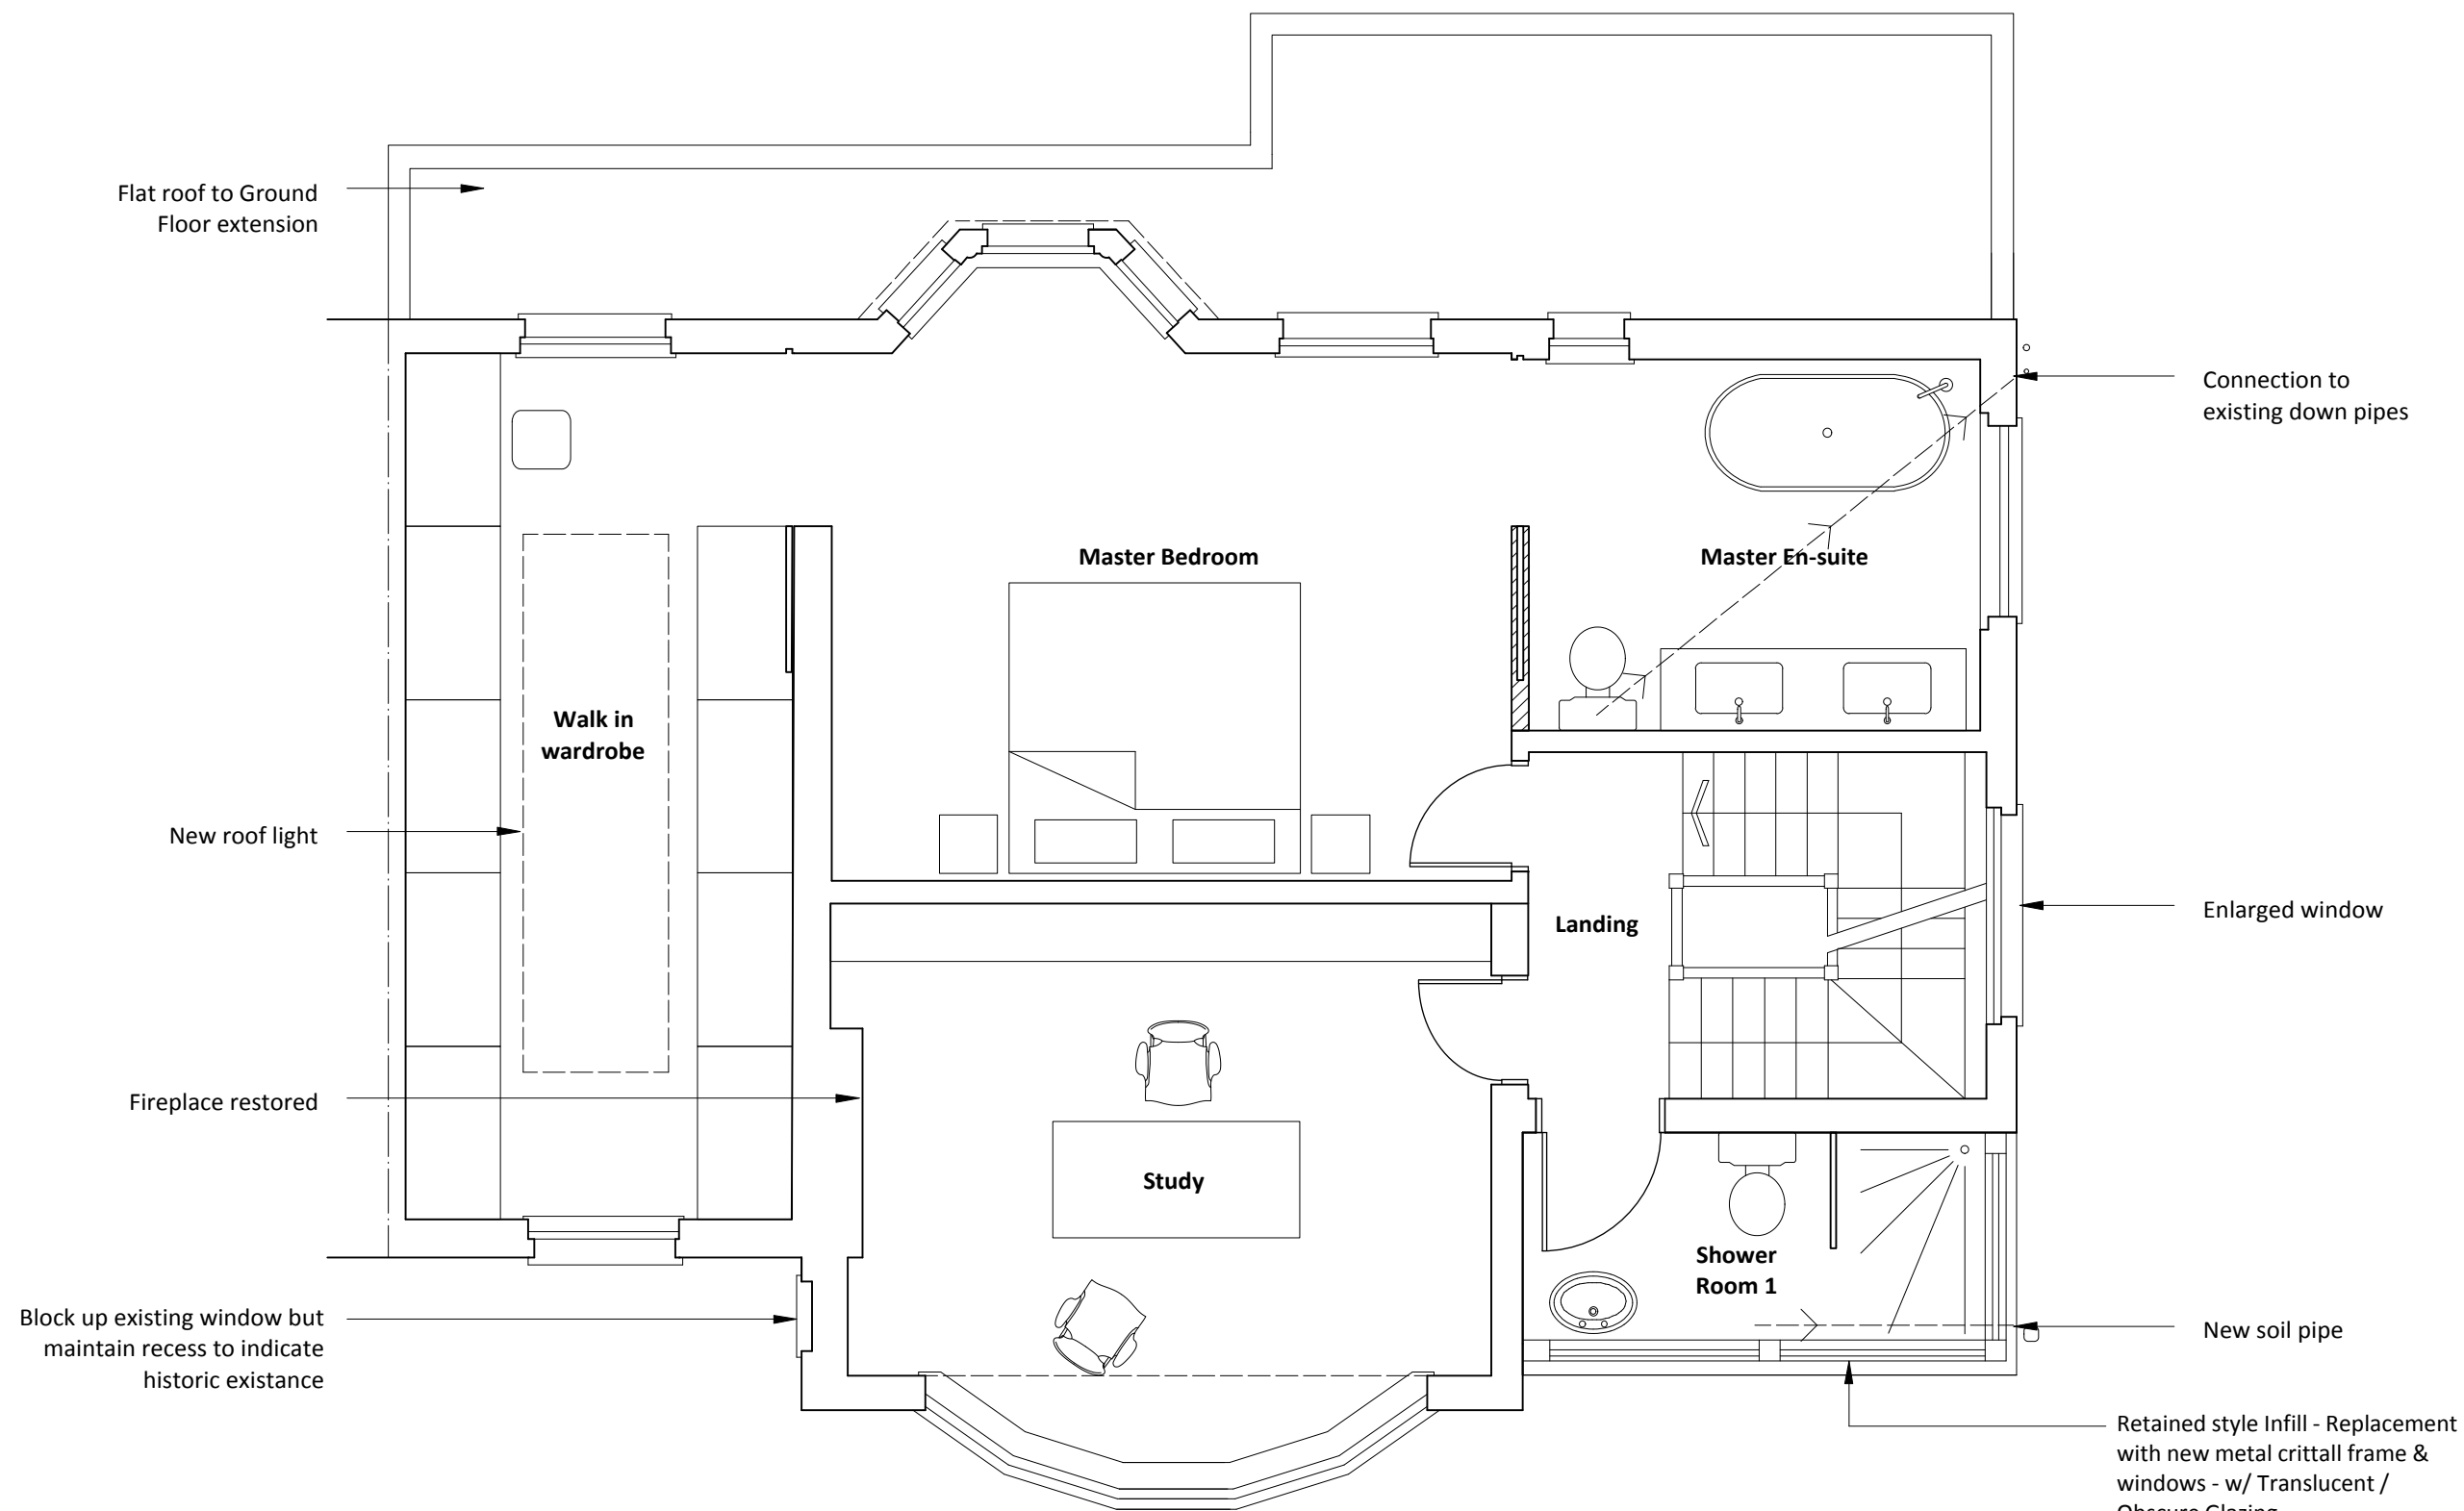

Block up existing window but maintain recess to indicate historic existence

Fireplace restored

New roof light

Flat roof to Ground Floor extension

Walk in wardrobe

Master Bedroom

Master En-suite

Landing

Study

Shower Room 1


Connection to existing down pipes

Enlarged window

New soil pipe

Retained style Infill - Replacement with new metal crittall frame & windows - w/ Translucent / Obscure Glazing

Scale Bar

 

PLANNING

NOTES:

All dimensions must be confirmed on site and verified with the Architect. Any discrepancies on the drawing must be reported to the Architect prior to any works being carried out on site.

Do not scale off drawing.

The copyright of this schedule / drawing remains with the Architect. No part of this schedule / drawing may be reproduced in any form or by any means without the written permission of Nicholas Lee Architects.

Project: 14 Rosslyn Hill

Drawing Title: Proposed First Floor Plan


Drawing No: 1243/ AP-002

Date: 10/06/16

Scale: 1:50 @ A3

nicholas lee architects Ltd

34A Rosslyn Hill, London NW3 1NH
Tel: 020 7435 9315 www.nleearchitects.com

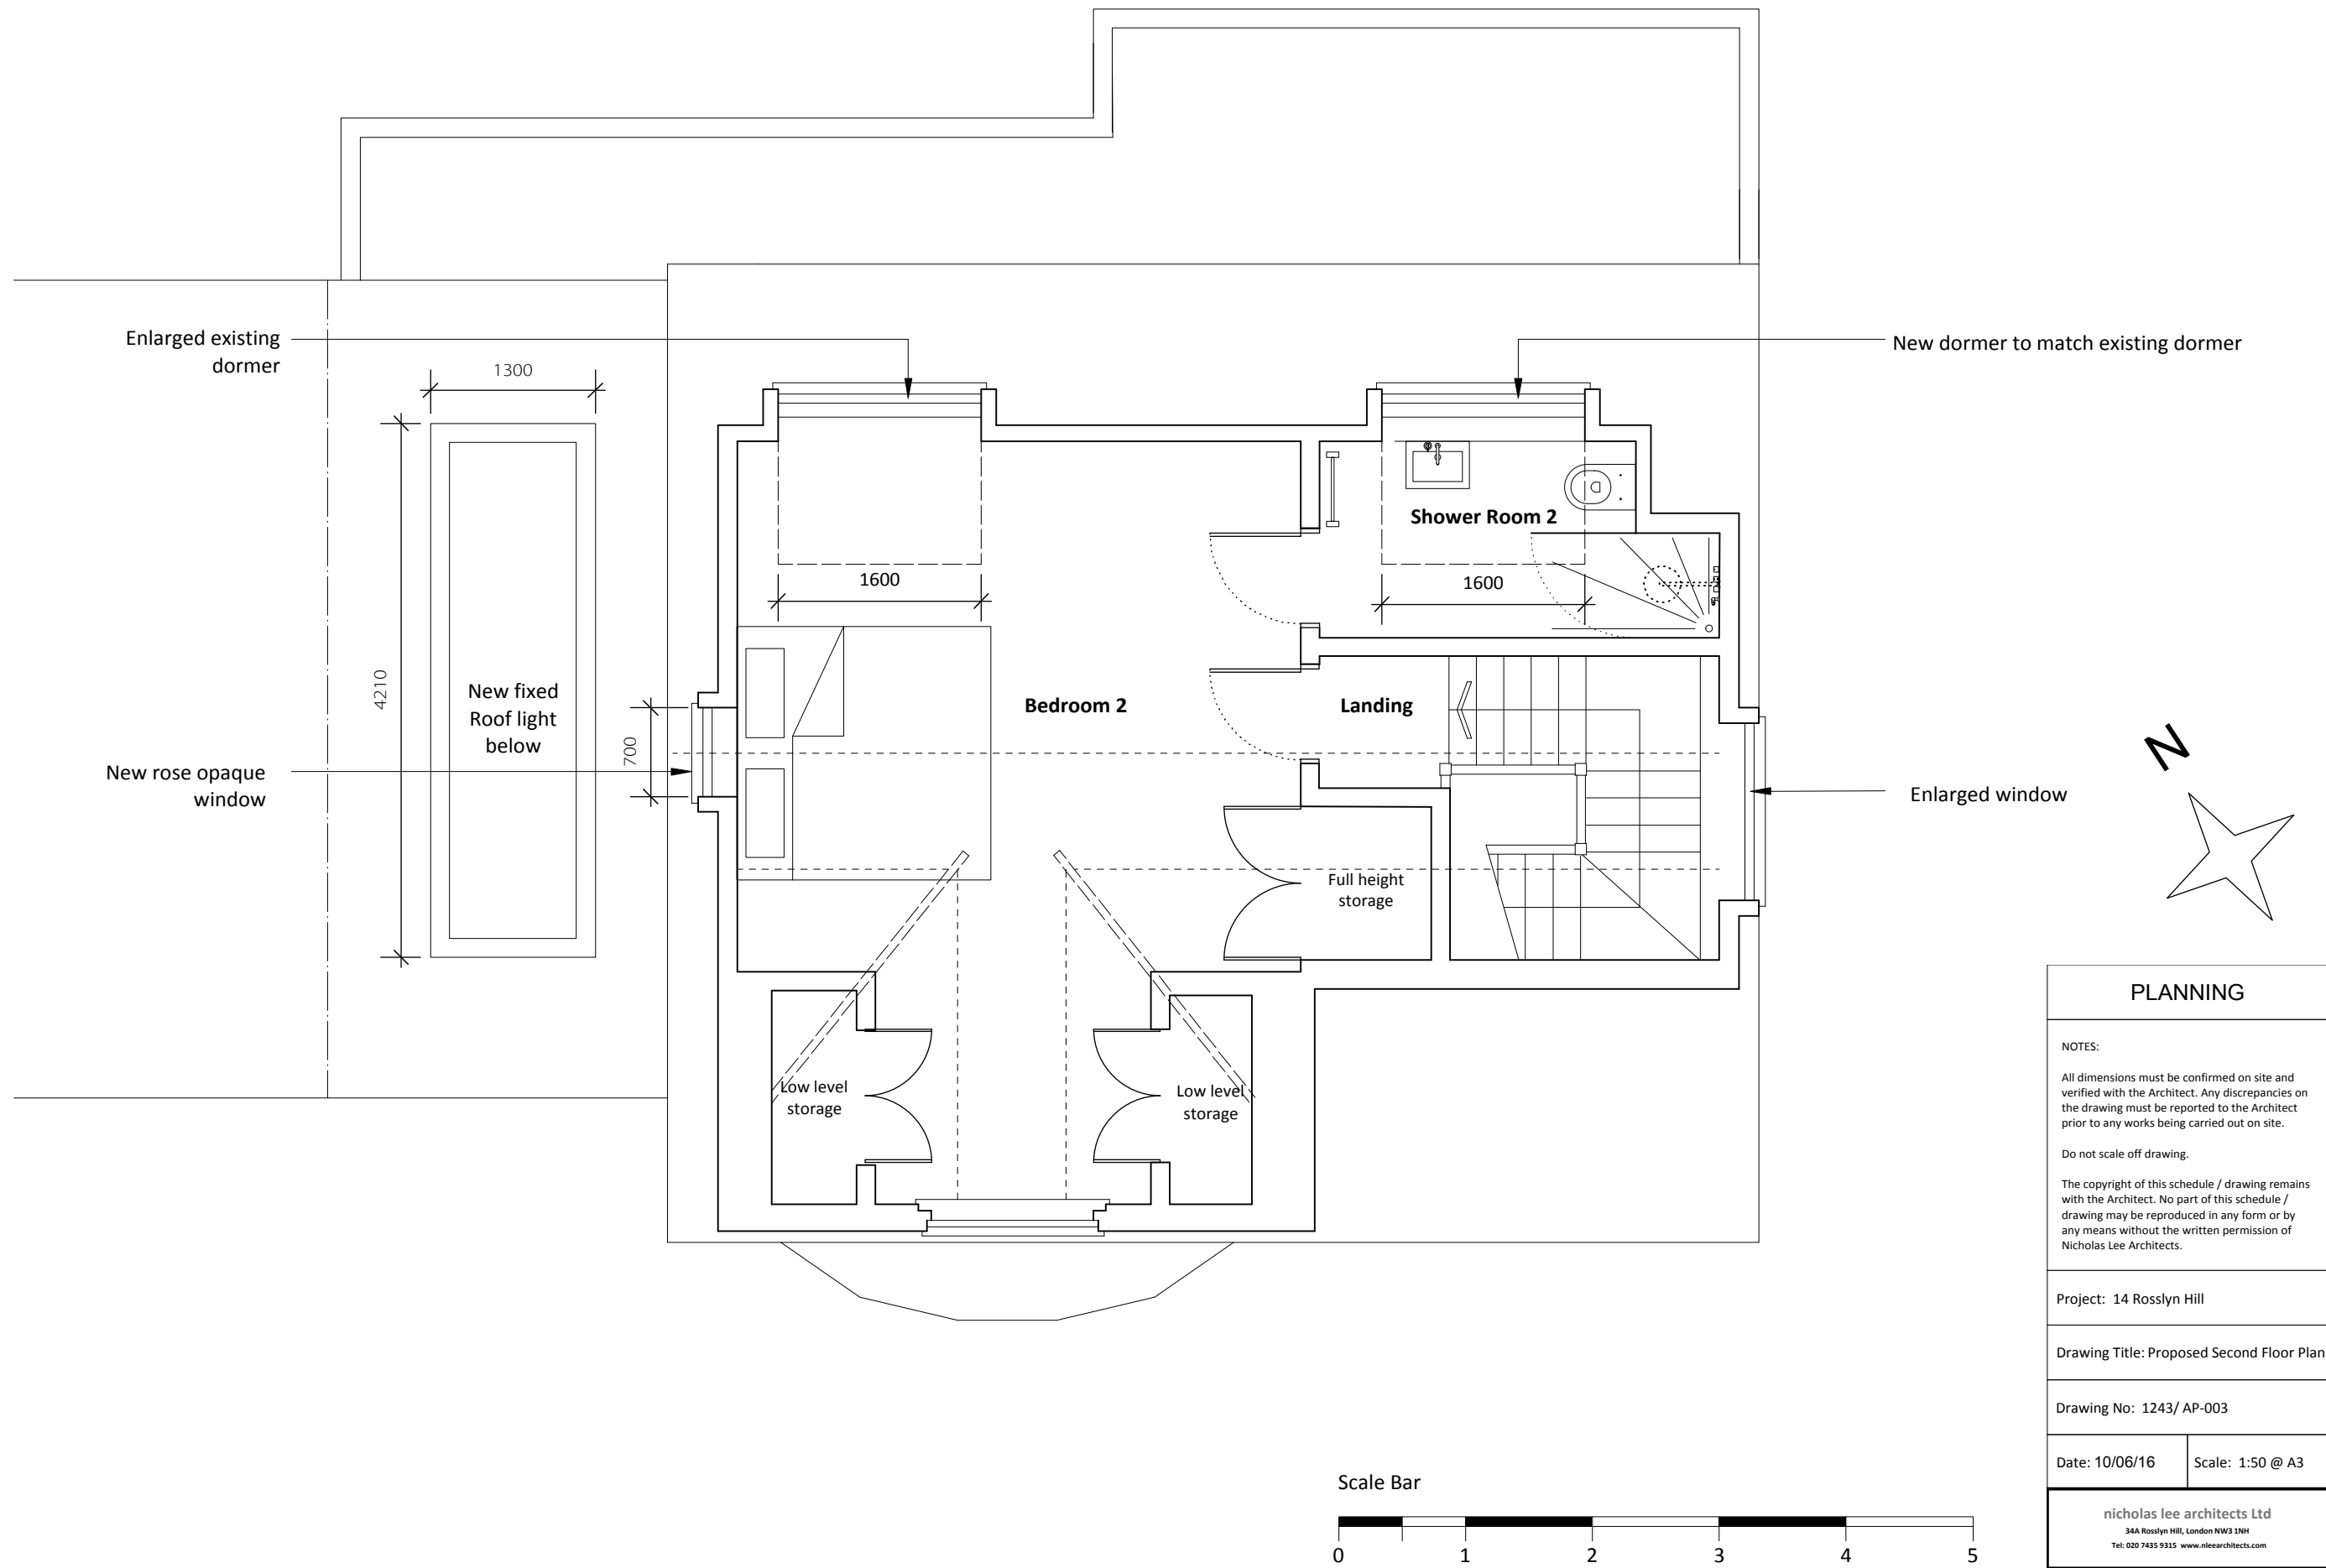

PLANNING

NOTES:

All dimensions must be confirmed on site and verified with the Architect. Any discrepancies on the drawing must be reported to the Architect prior to any works being carried out on site.

Do not scale off drawing.

The copyright of this schedule / drawing remains with the Architect. No part of this schedule / drawing may be reproduced in any form or by any means without the written permission of Nicholas Lee Architects.

Project: 14 Rosslyn Hill

Drawing Title: Proposed Second Floor Plan

Drawing No: 1243/ AP-003

Date: 10/06/16 Scale: 1:50 @ A3

nicholas lee architects Ltd
34A Rosslyn Hill, London NW3 1NH
Tel: 020 7435 9315 www.nleearchitects.com



All existing windows to be replaced by Crittall metal windows

Replace existing garage door and concrete beam above with new crittall metal window

New metal crittall window

Existing PVC windows to be replaced with new metal crittall windows.

Retained style Infill - Replacement with new metal crittall frame & windows - w/ Translucent / Obscure Glazing

Existing PVC windows to be replaced with new metal crittall windows.


Reduce existing door opening for new crittall metal window

Existing window opening to be altered to create new front door


Scale Bar




PLANNING	
NOTES:	
All dimensions must be confirmed on site and verified with the Architect. Any discrepancies on the drawing must be reported to the Architect prior to any works being carried out on site.	
Do not scale off drawing.	
The copyright of this schedule / drawing remains with the Architect. No part of this schedule / drawing may be reproduced in any form or by any means without the written permission of Nicholas Lee Architects.	
Project: 14 Rosslyn Hill	
Drawing Title: Proposed Front Elevation	
Drawing No: 1243/ AE-001	
Date: 07/06/16	Scale: 1:50 @ A3
nicholas lee architects Ltd 34A Rosslyn Hill, London NW3 1NH Tel: 020 7435 9315 www.nleearchitects.com	

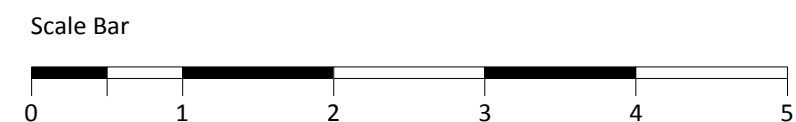

PLANNING	
NOTES:	
All dimensions must be confirmed on site and verified with the Architect. Any discrepancies on the drawing must be reported to the Architect prior to any works being carried out on site.	
Do not scale off drawing.	
The copyright of this schedule / drawing remains with the Architect. No part of this schedule / drawing may be reproduced in any form or by any means without the written permission of Nicholas Lee Architects.	
Project: 14 Rosslyn Hill	
Drawing Title: Proposed Rear Elevation	
Drawing No: 1243/ AE-002	
Date: 14/06/16	Scale: 1:50 @ A3
nicholas lee architects Ltd 34A Rosslyn Hill, London NW3 1NH Tel: 020 7435 9315 www.nleearchitects.com	

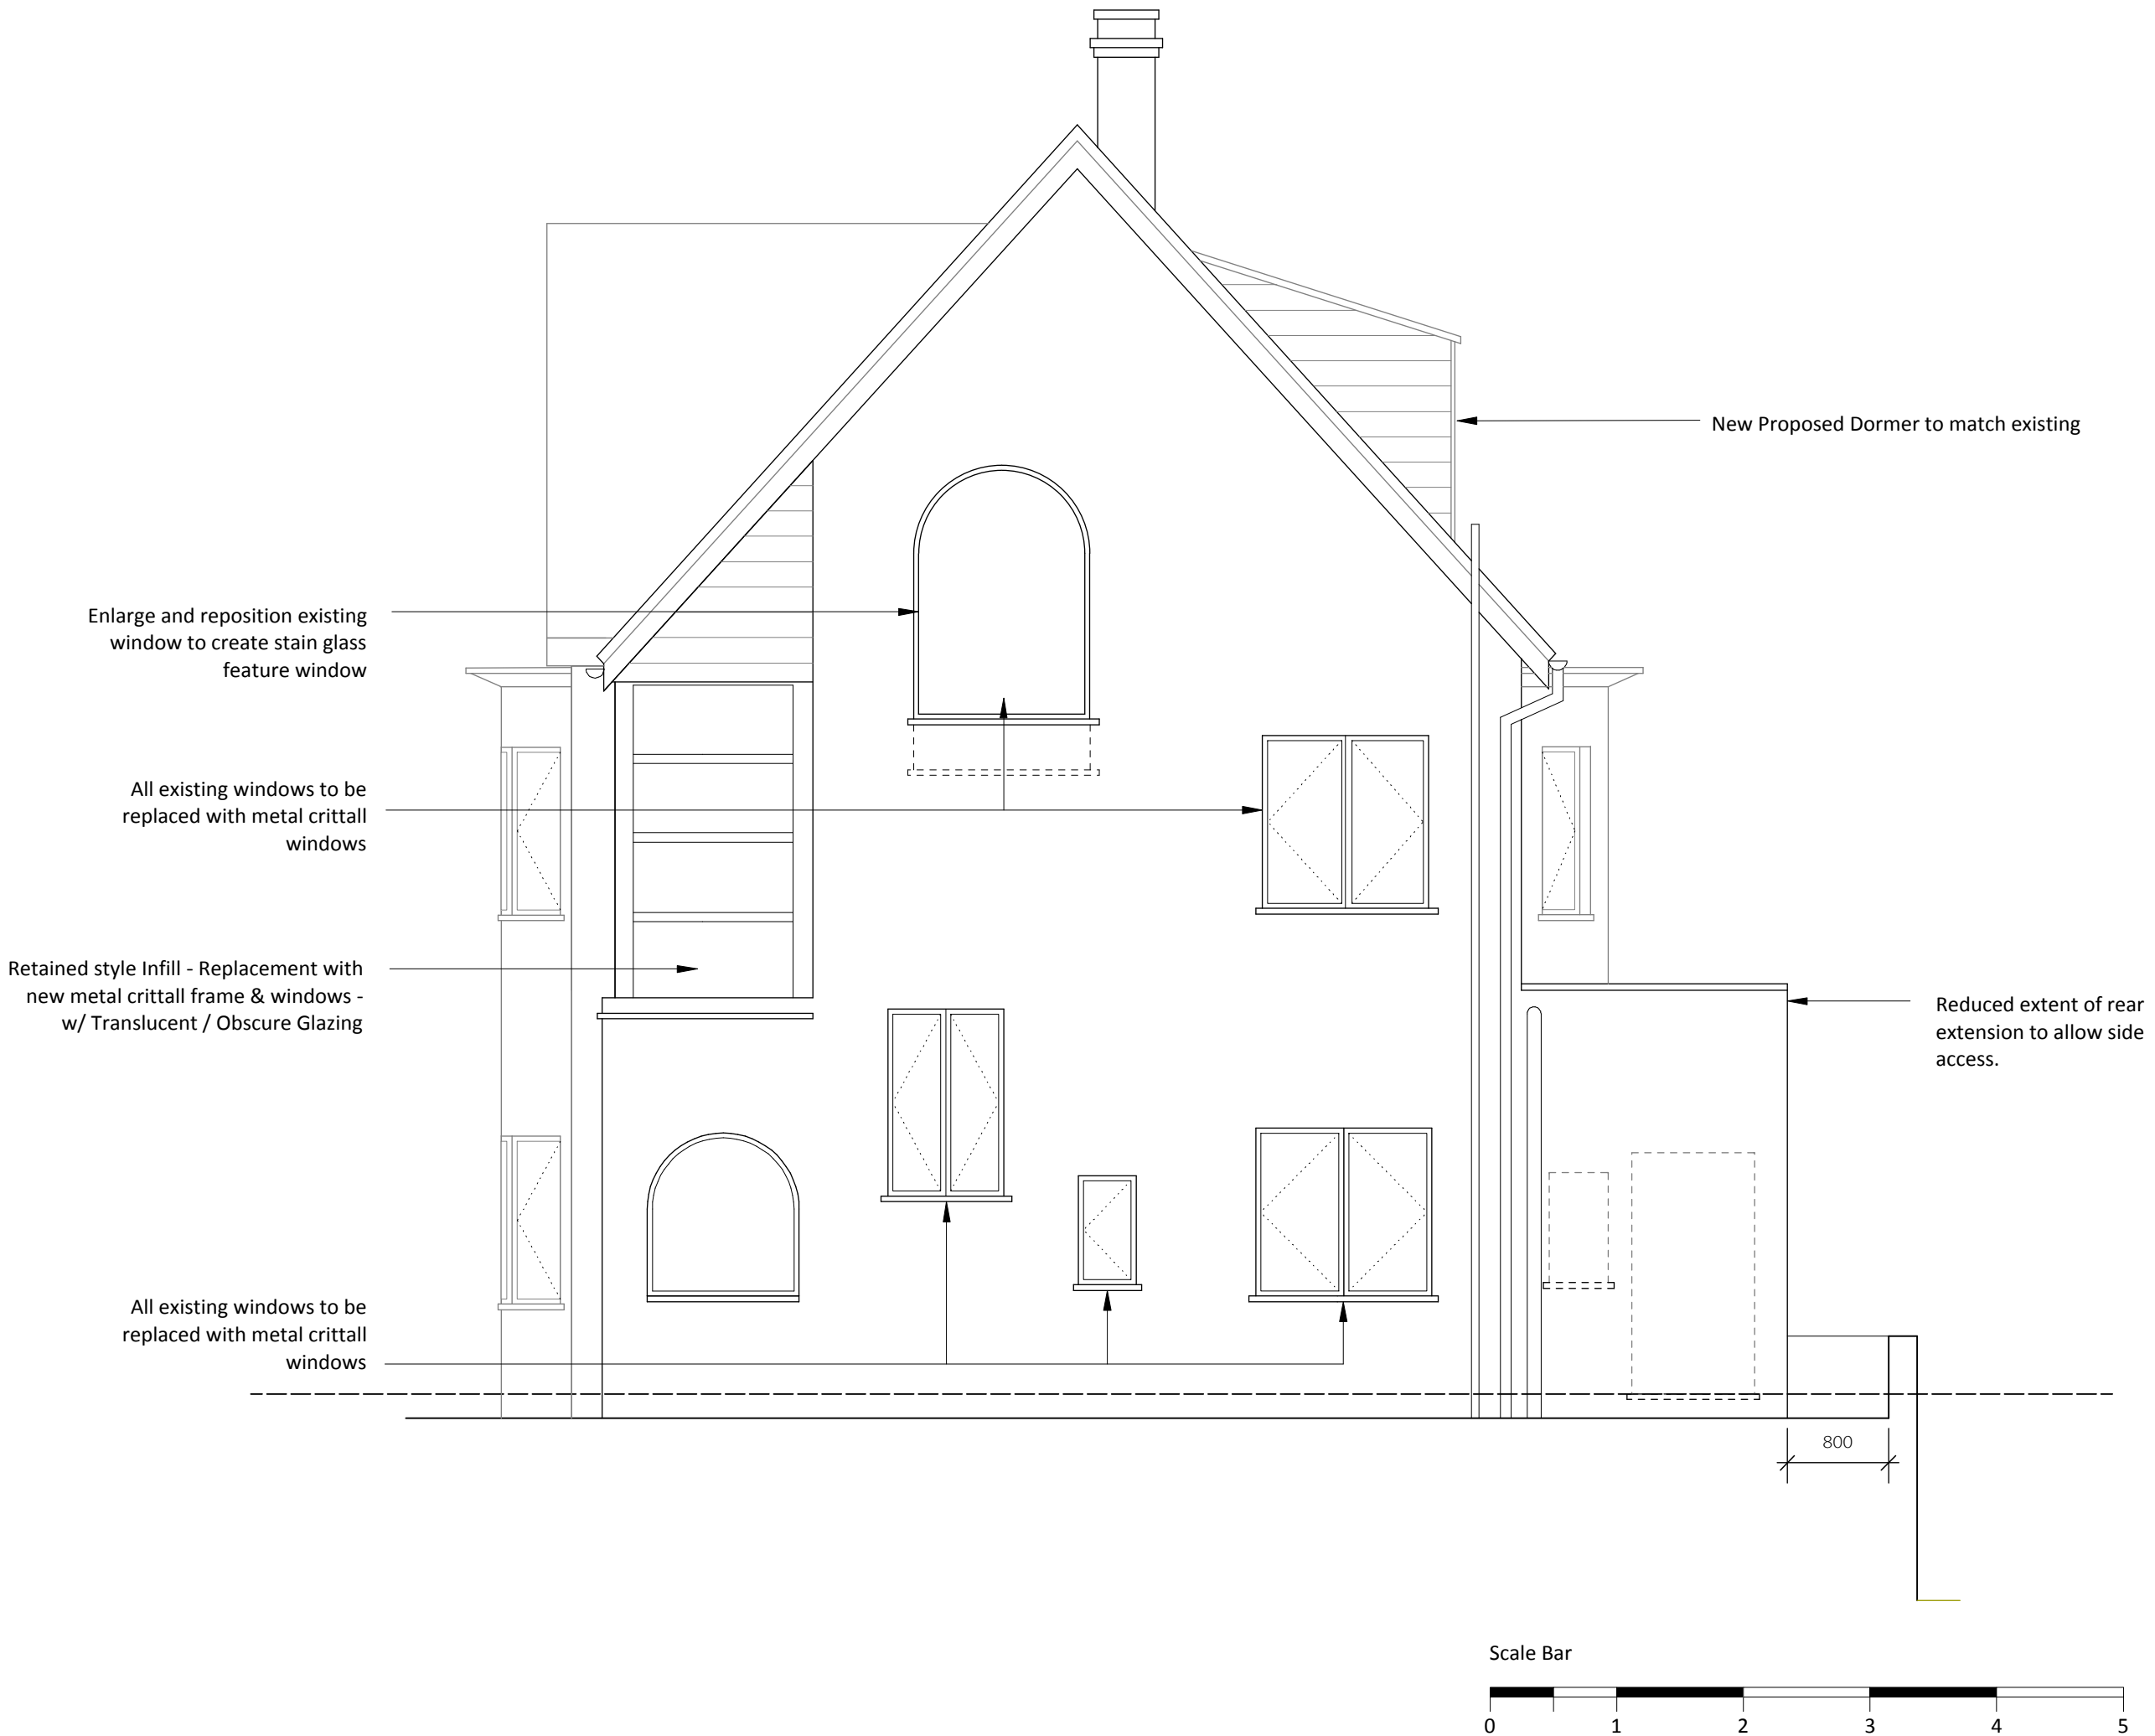

PLANNING	
NOTES:	
All dimensions must be confirmed on site and verified with the Architect. Any discrepancies on the drawing must be reported to the Architect prior to any works being carried out on site.	
Do not scale off drawing.	
The copyright of this schedule / drawing remains with the Architect. No part of this schedule / drawing may be reproduced in any form or by any means without the written permission of Nicholas Lee Architects.	
Project: 14 Rosslyn Hill	
Drawing Title: Proposed Side Elevation	
Drawing No: 1243/ AE-003	
Date: 14/06/16	Scale: 1:50 @ A3
nicholas lee architects Ltd 34A Rosslyn Hill, London NW3 1NH Tel: 020 7435 9315 www.nleearchitects.com	

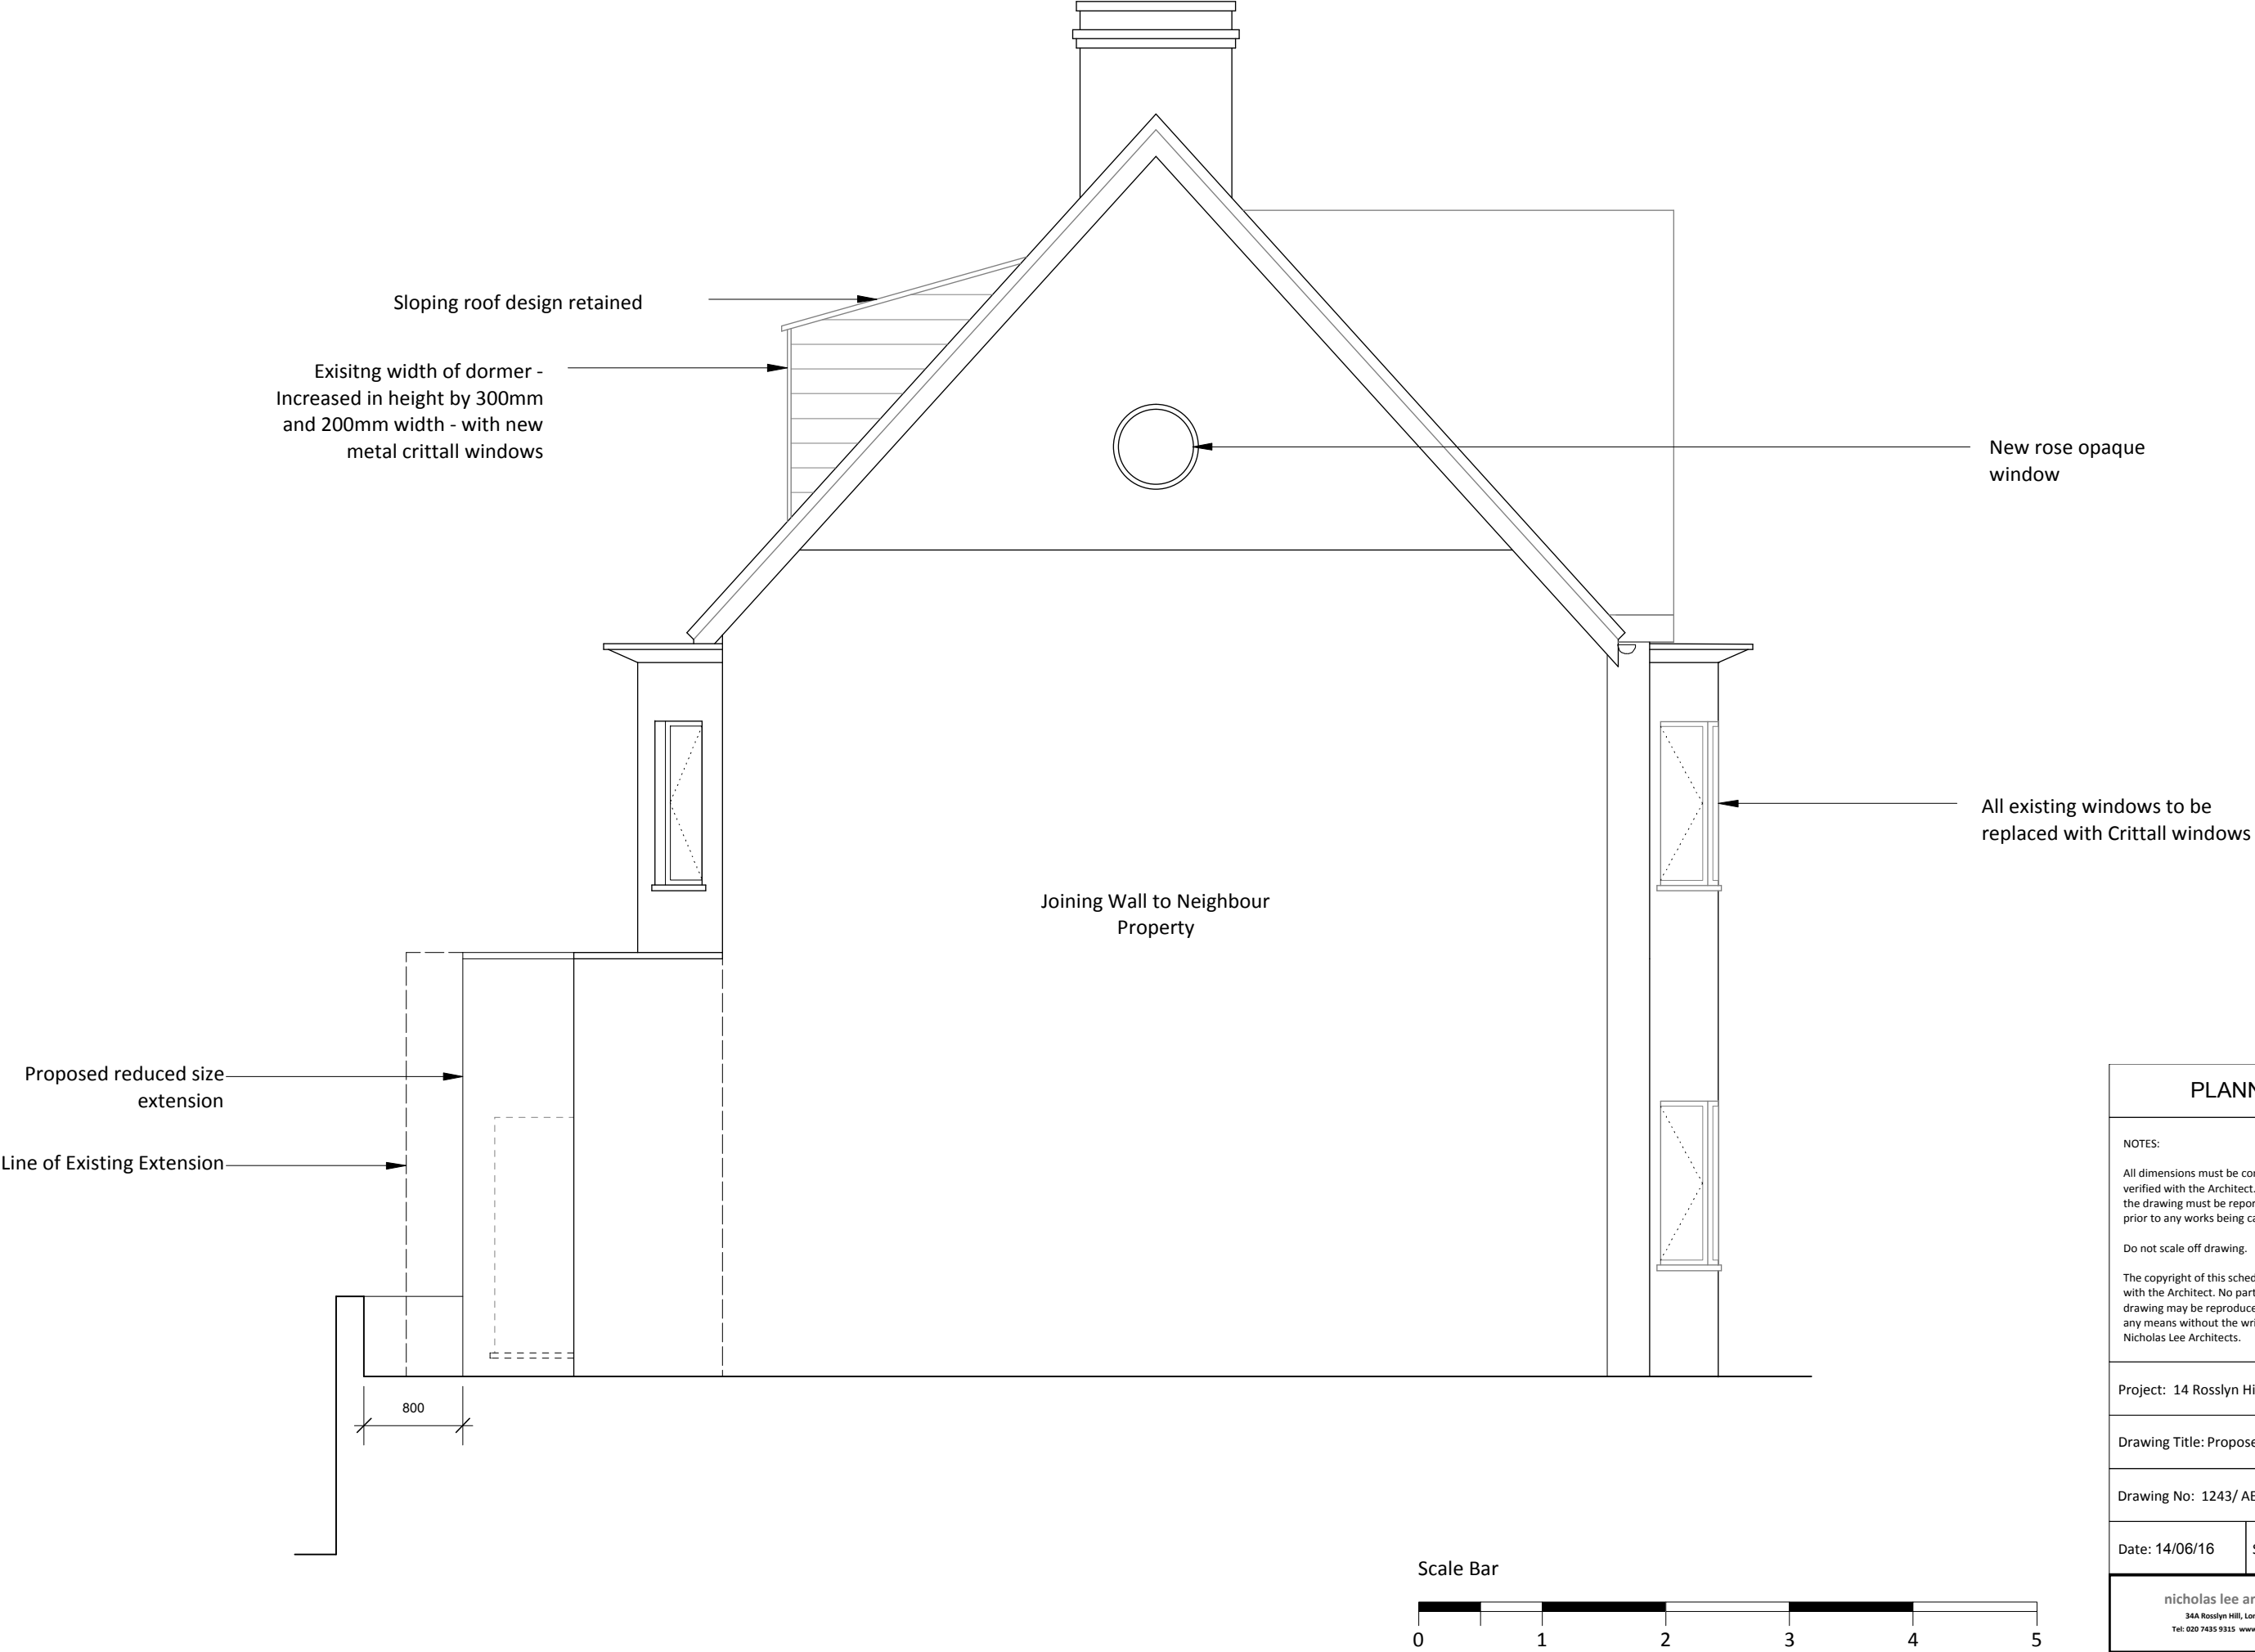

PLANNING	
NOTES:	
All dimensions must be confirmed on site and verified with the Architect. Any discrepancies on the drawing must be reported to the Architect prior to any works being carried out on site.	
Do not scale off drawing.	
The copyright of this schedule / drawing remains with the Architect. No part of this schedule / drawing may be reproduced in any form or by any means without the written permission of Nicholas Lee Architects.	
Project: 14 Rosslyn Hill	
Drawing Title: Proposed Side Elevation	
Drawing No: 1243/ AE-004	
Date: 14/06/16	Scale: 1:50 @ A3
nicholas lee architects Ltd 34A Rosslyn Hill, London NW3 1NH Tel: 020 7435 9315 www.nleearchitects.com	