




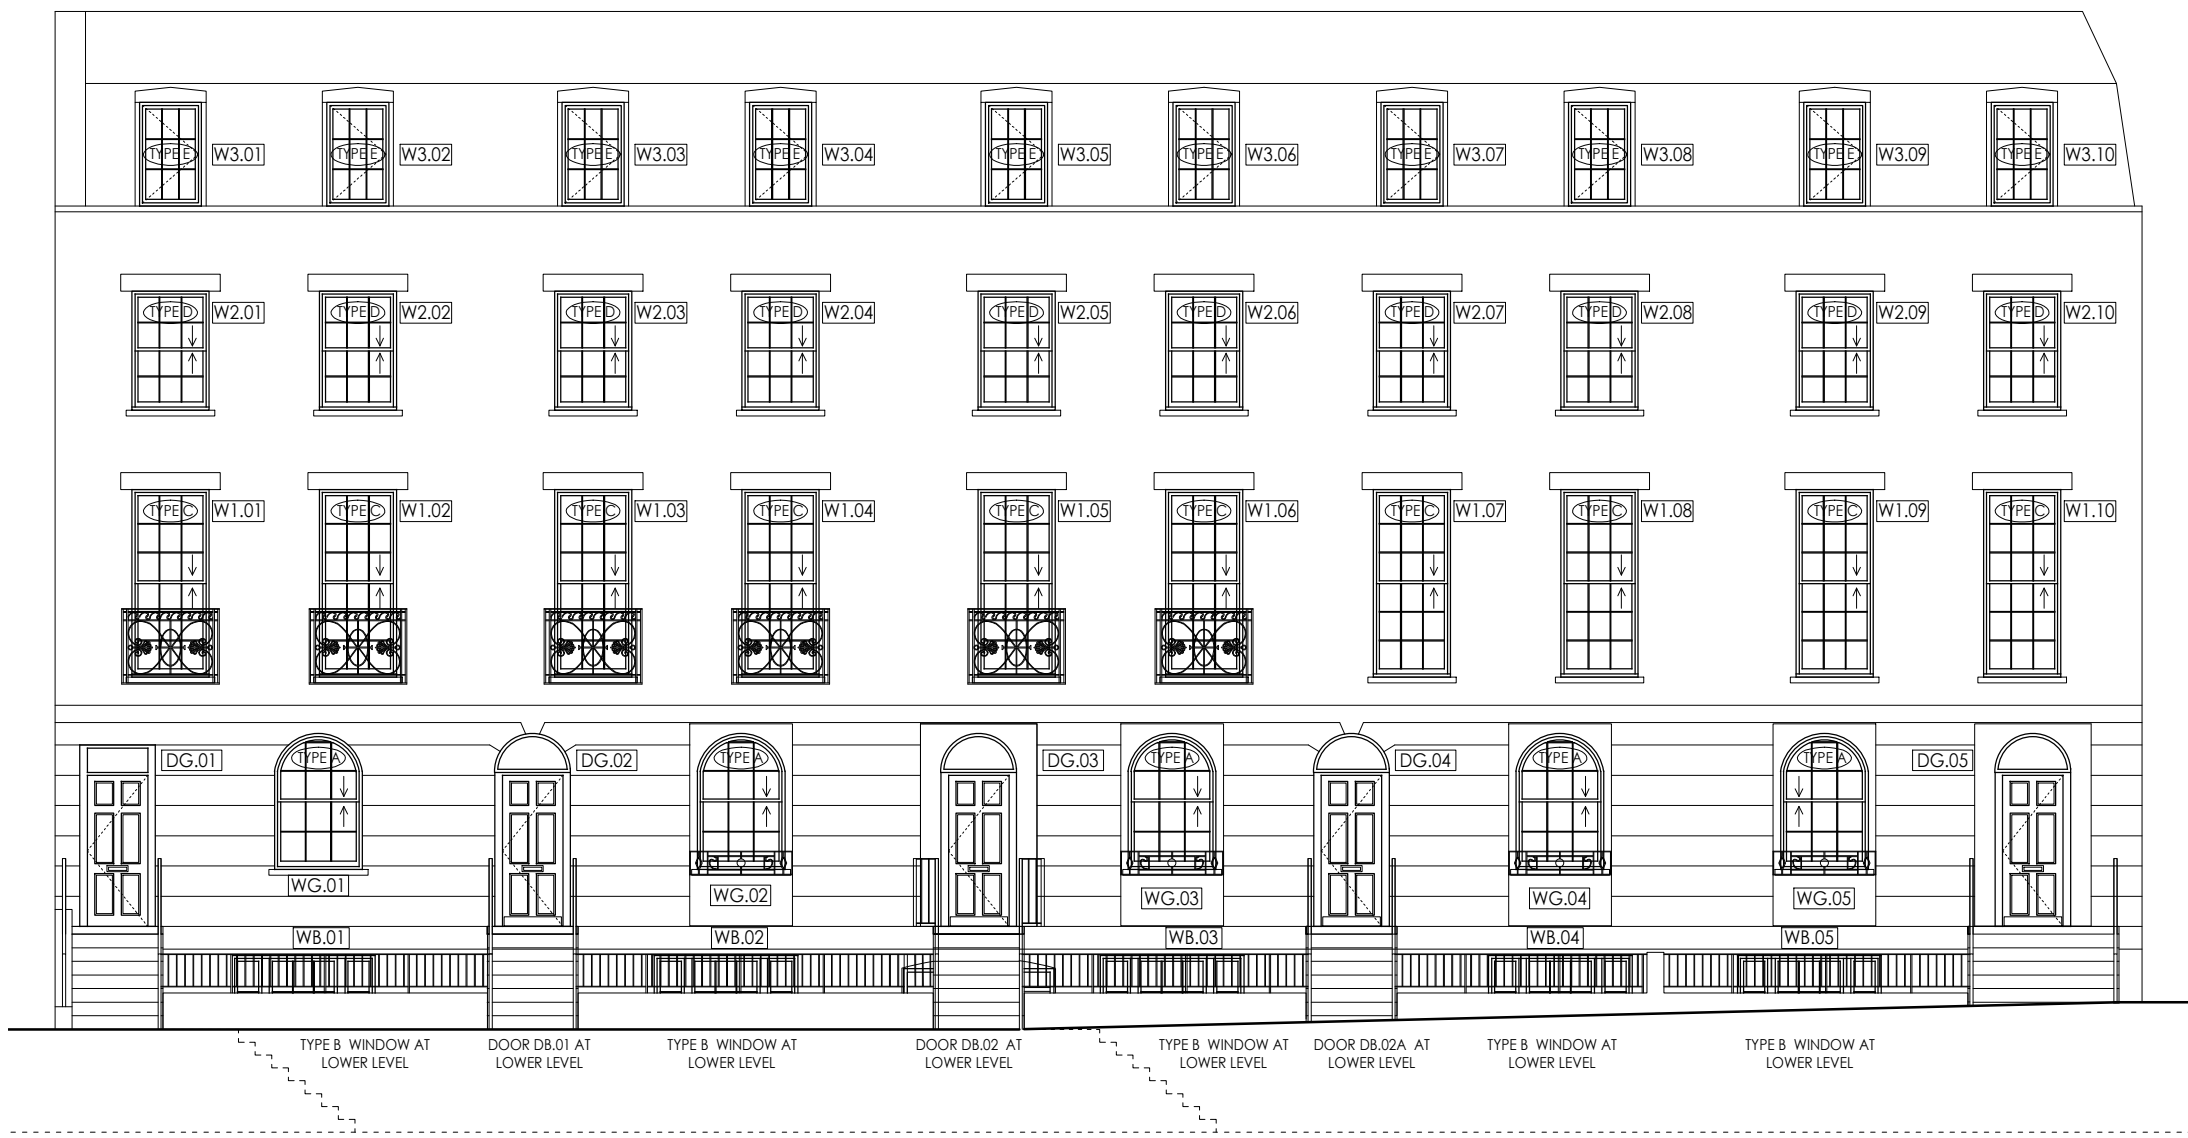


EXISTING FRONT ELEVATION A
SCALE 1:100 @ A1

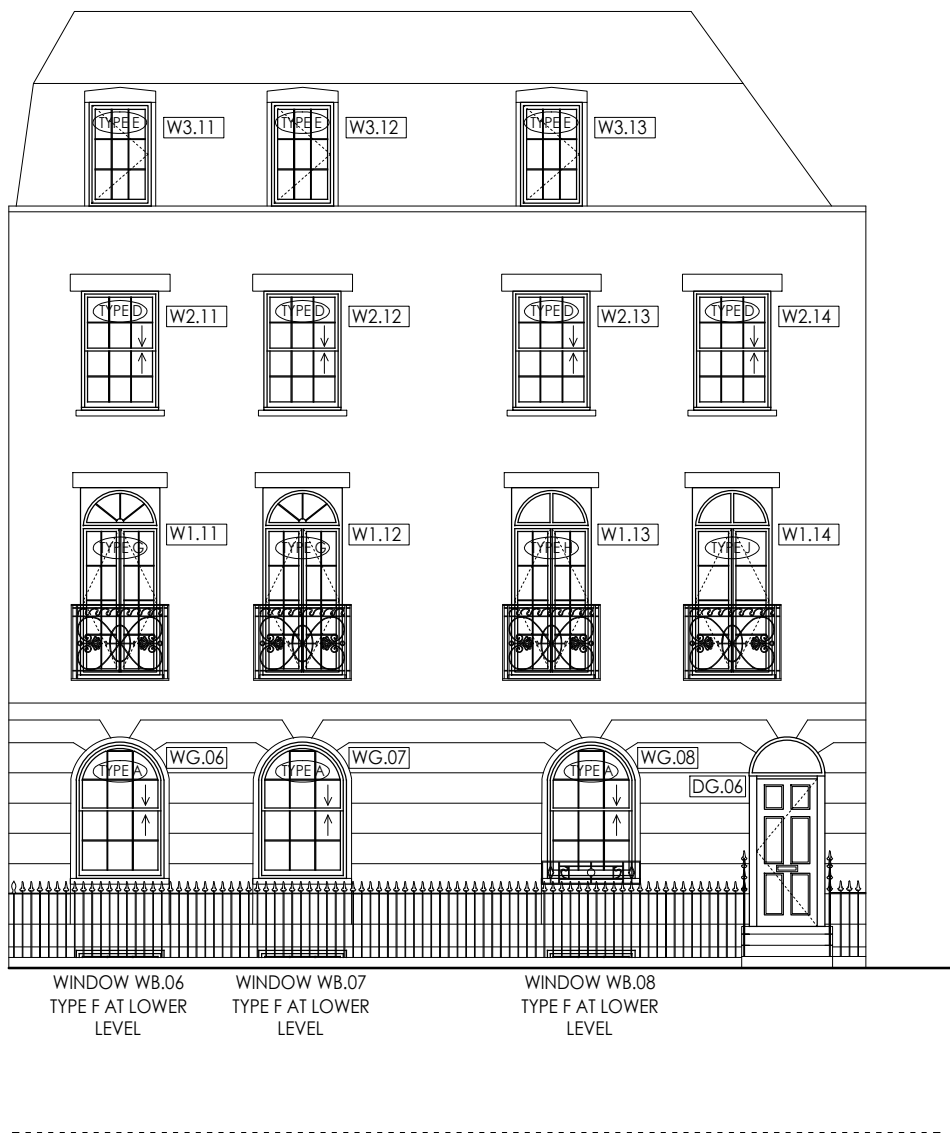


EXISTING FRONT ELEVATION B
SCALE 1:100 @ A1

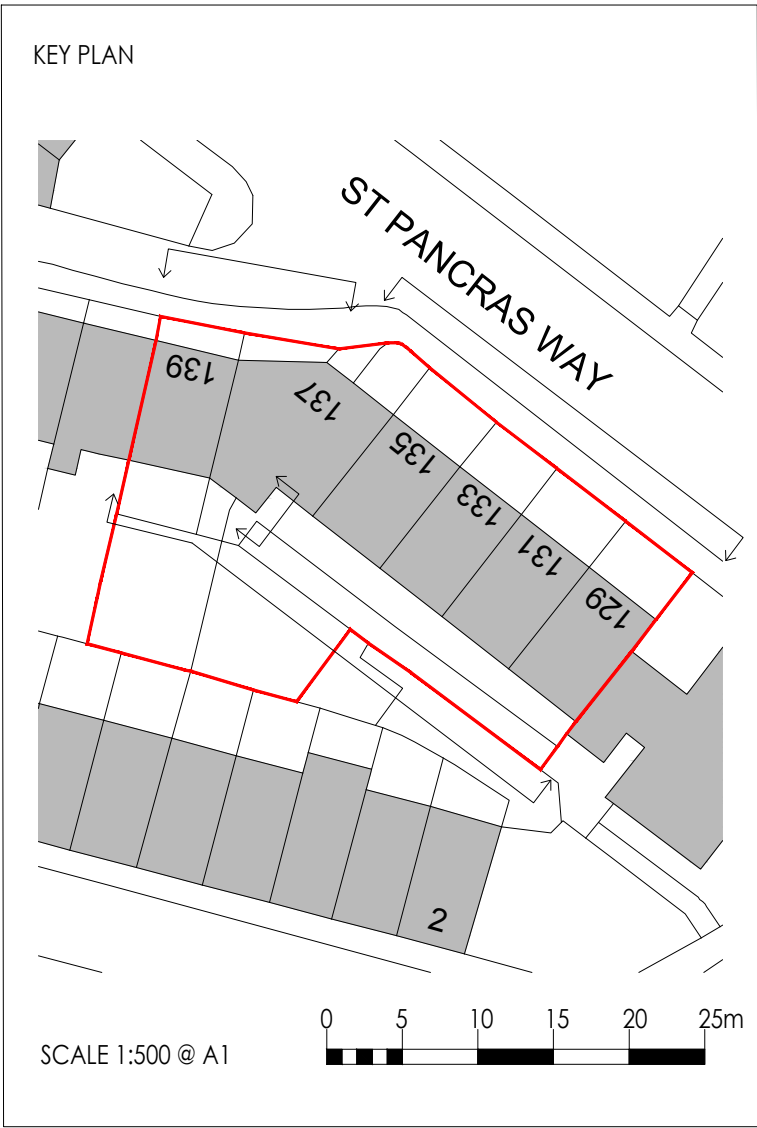

SCALE 1:500 @ A1

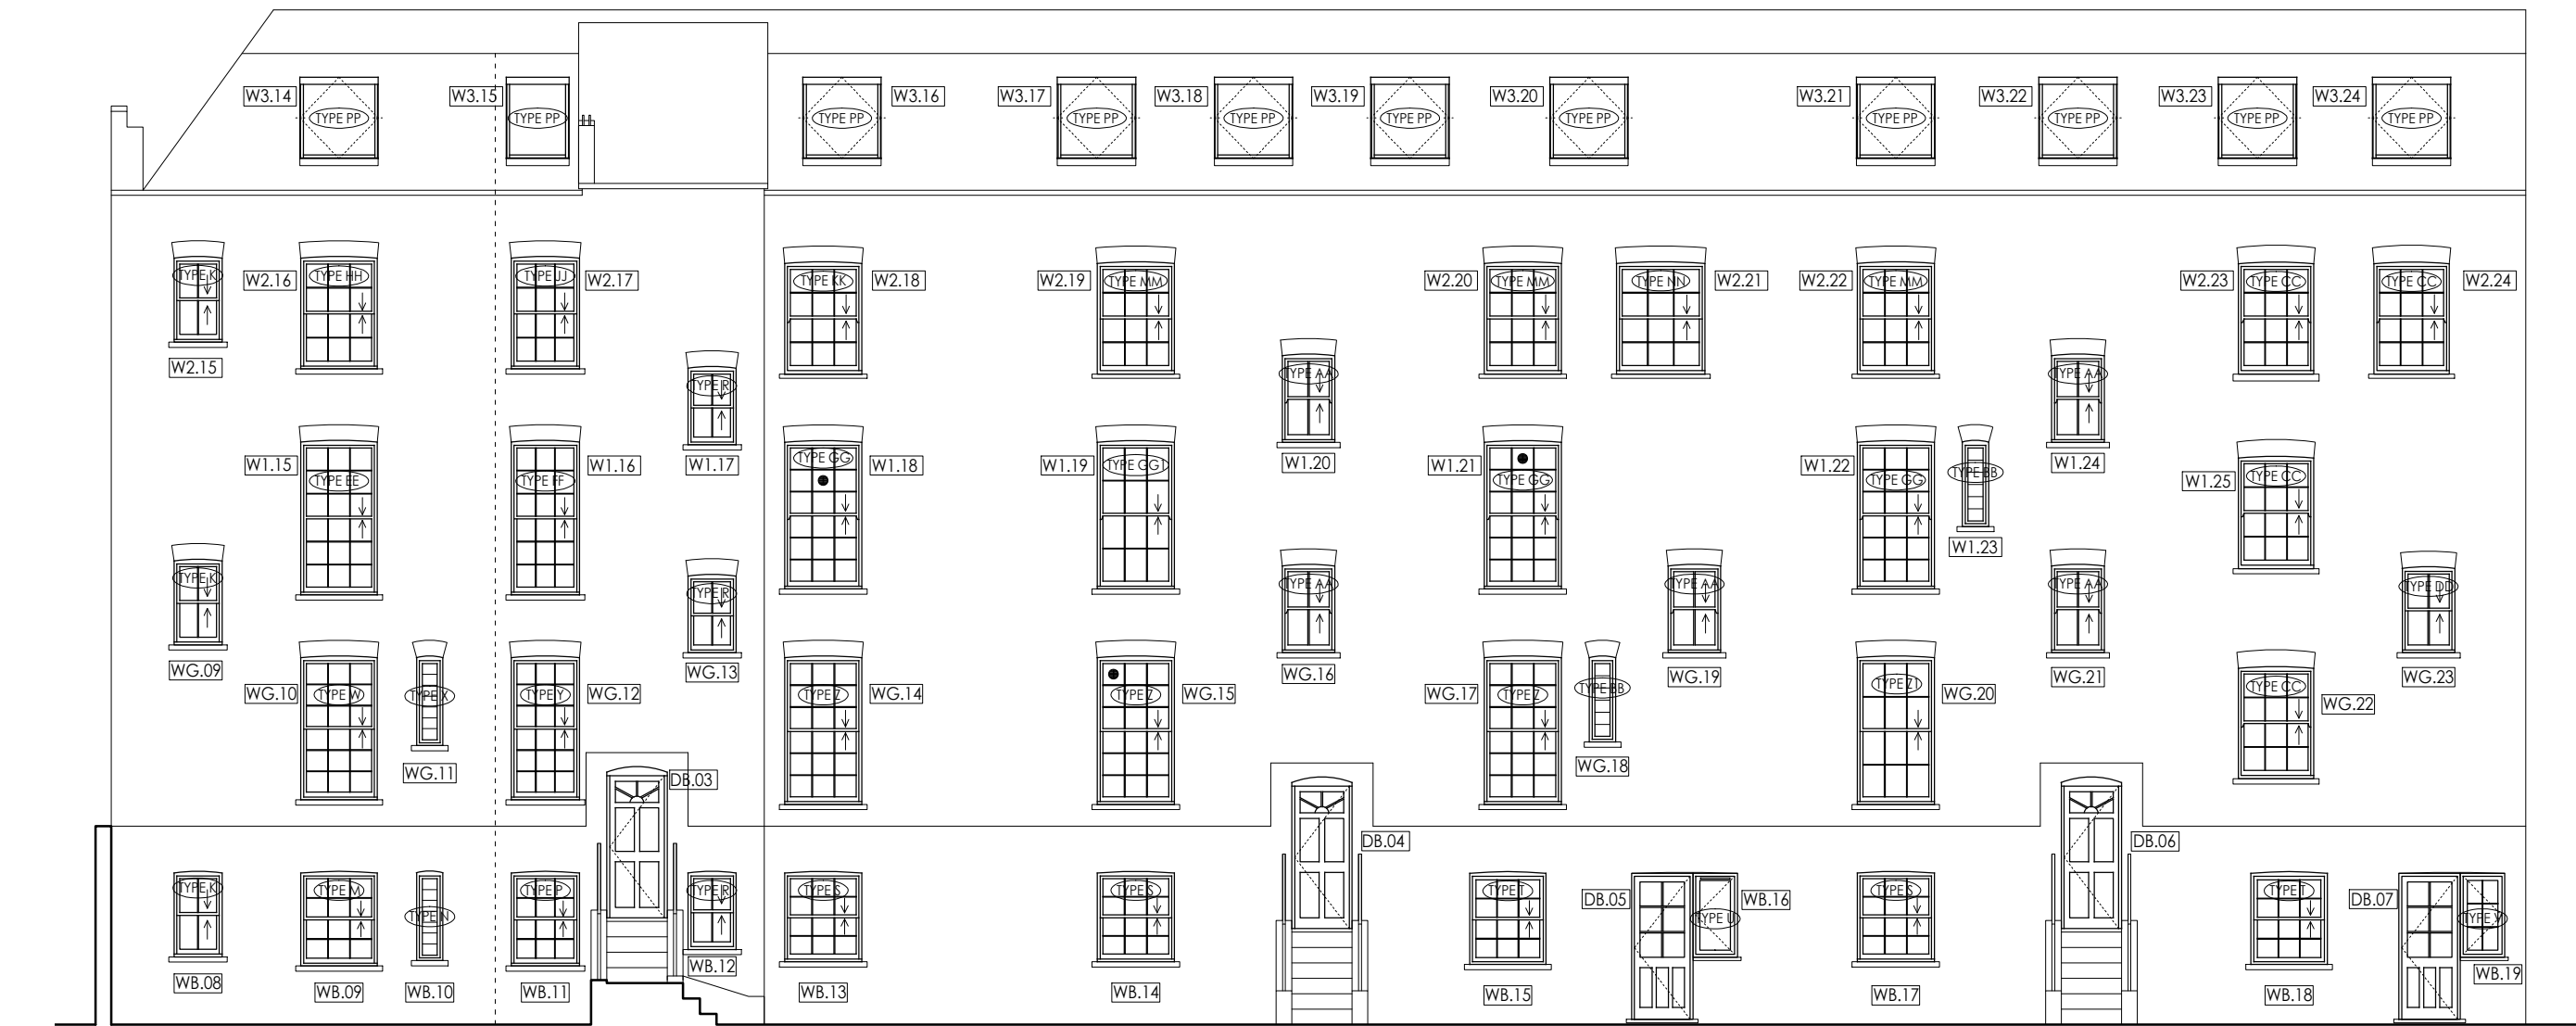

EXISTING REAR ELEVATION C
SCALE 1:100 @ A1

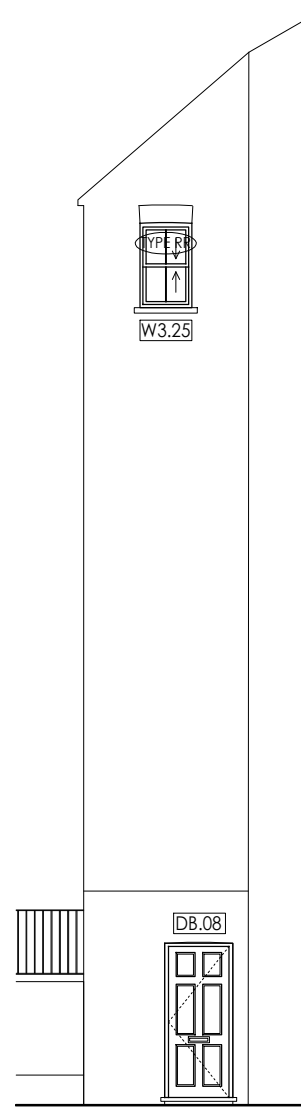


EXISTING REAR ELEVATION D
SCALE 1:100 @ A1

SCALE 1:100 @ A1

Amendments

*

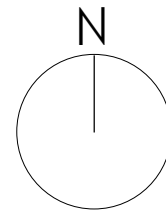

DO NOT SCALE FOR CONSTRUCTION



STUDIOS 1 & 2
OLD KINGS HEAD COURT
11 HIGH STREET
DORKING
SURREY RH4 1AR

T 01306 887070
F 01306 876716
admin@bpg.co.uk
www.bpg.co.uk

BUILDING SURVEYING
ARCHITECTURE
PROJECT MANAGEMENT
QUANTITY SURVEYING

PROJECT
129, 131, 133, 135, 137 & 139 ST
PANCRAS WAY, LONDON, NW1
0SY

CLIENT
ORIGIN HOUSING GROUP

DATE
APRIL 2016

DRAWN
RMC

CHECKED
CM

SCALE
1:100 @ A1
1:500 @ A1

FOR
PLANNING

TITLE
129, 131, 133, 135, 137 & 139 ST
PANCRAS WAY EXISTING
ELEVATIONS

DRAWING NO.
3823/PL03

REV
*