

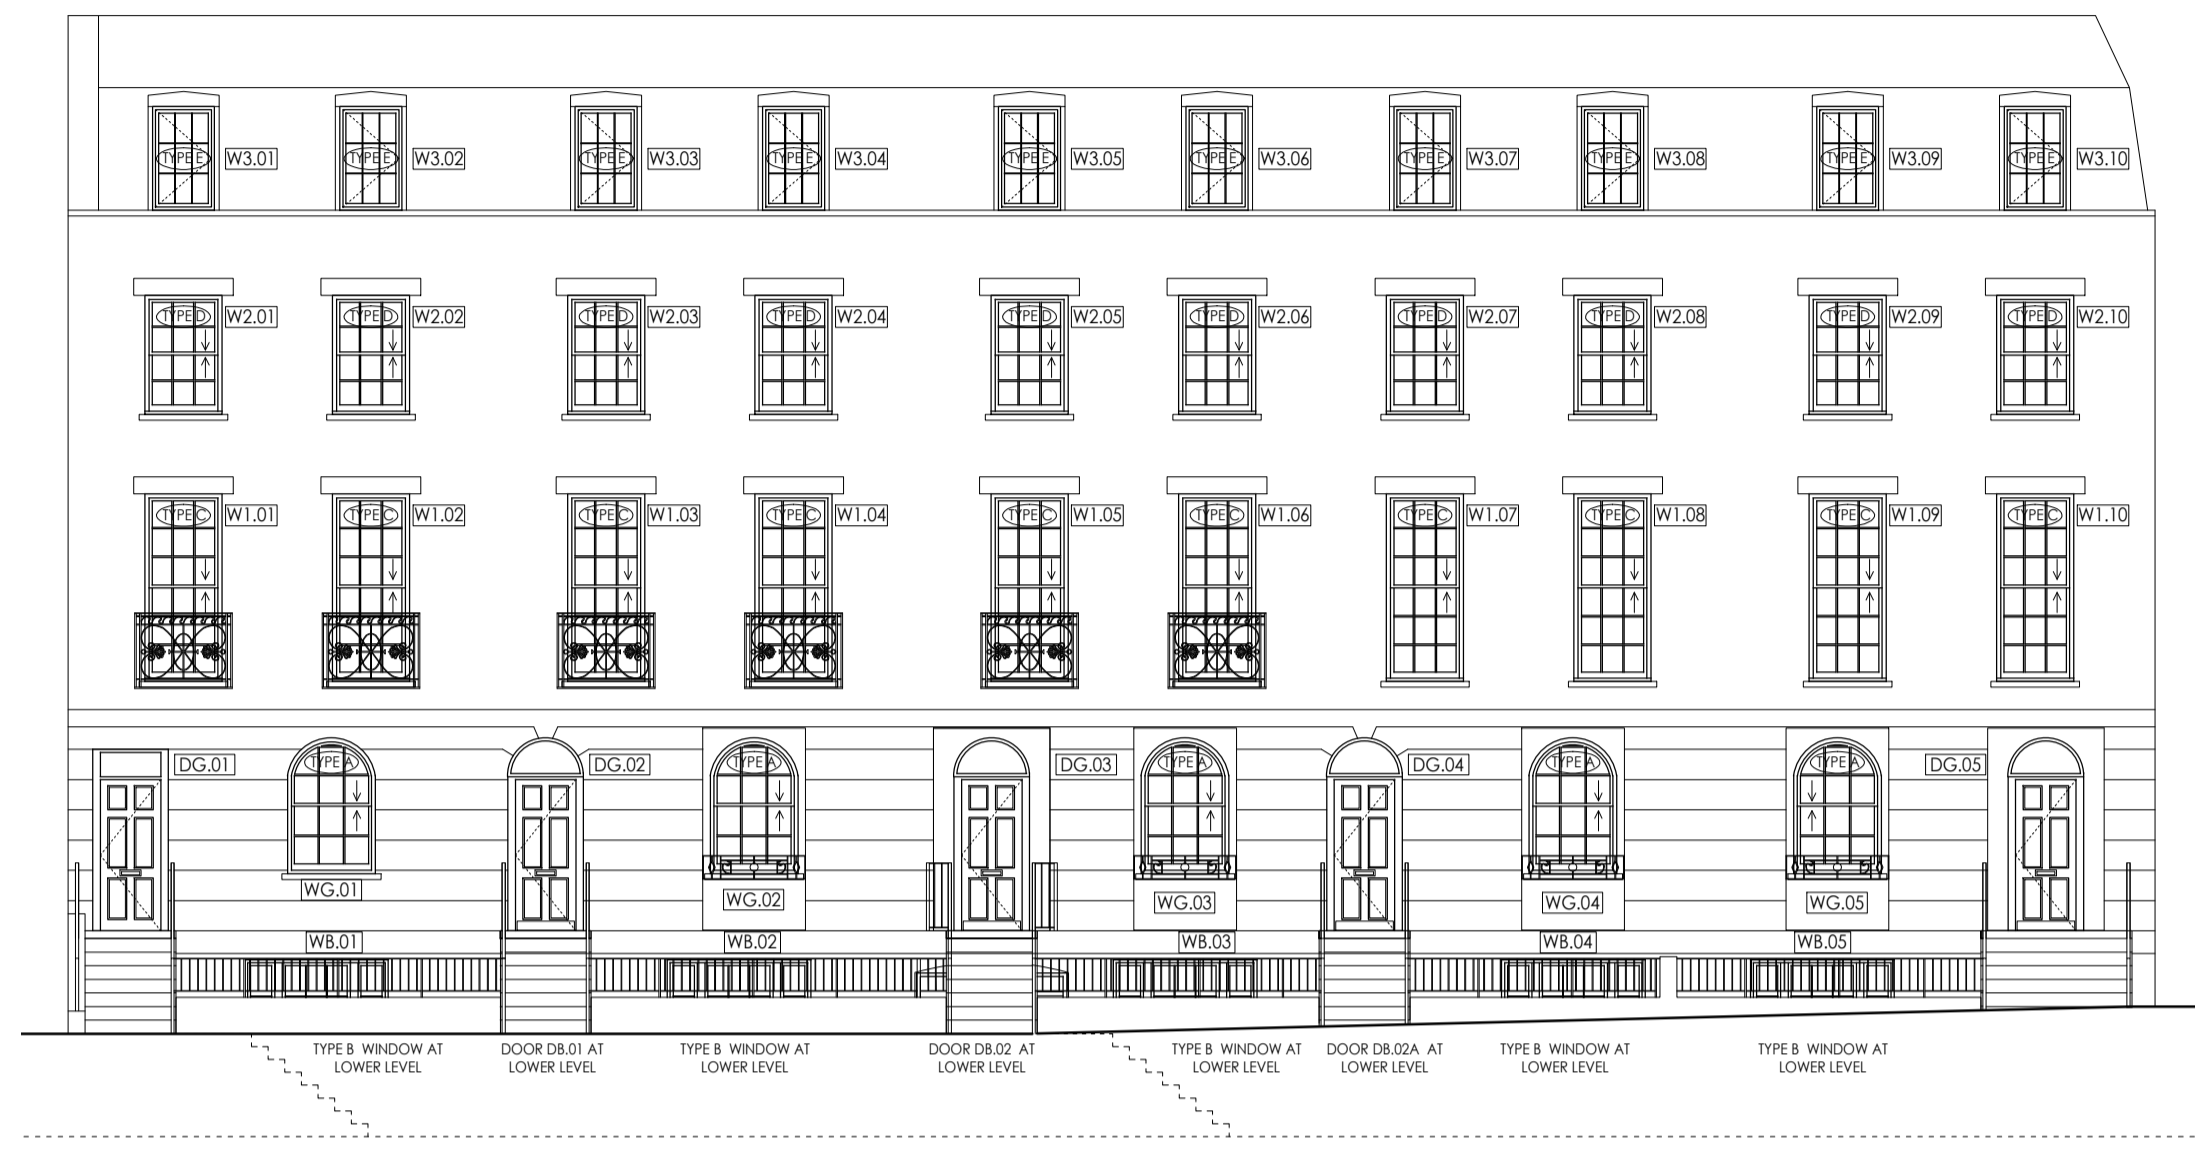



\*

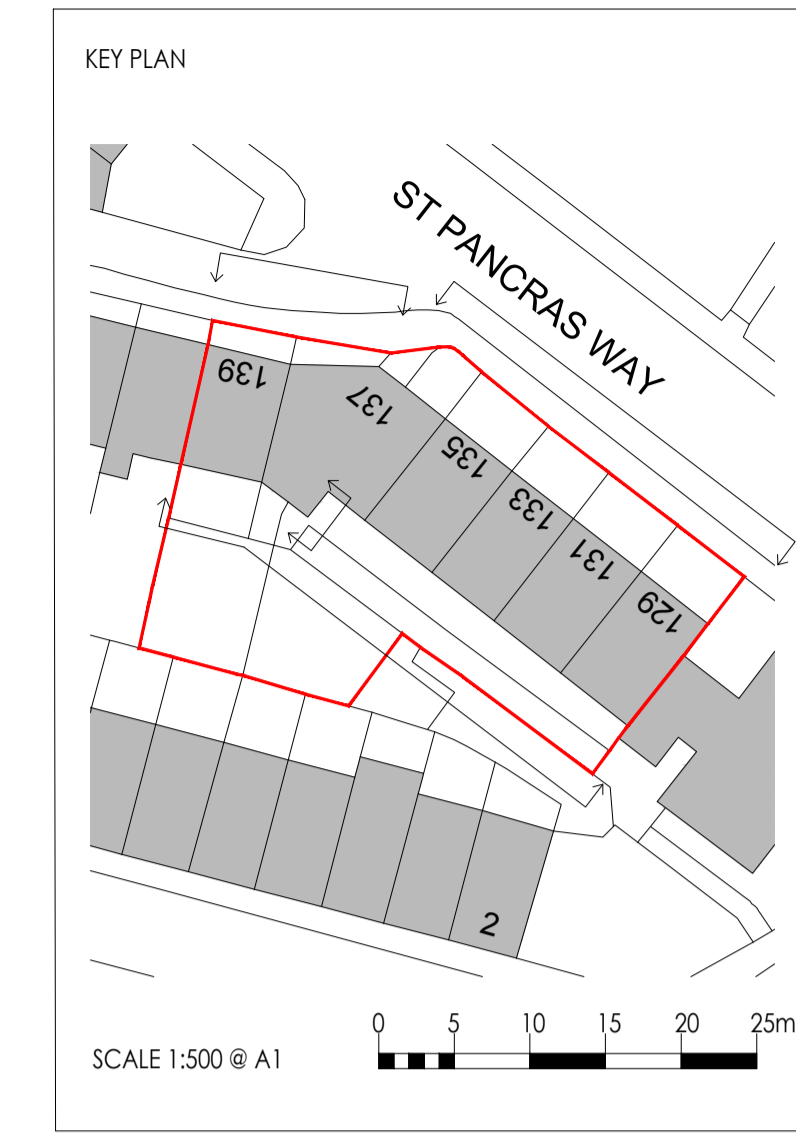


PROPOSED FRONT ELEVATION A  
SCALE 1:100 @ A1

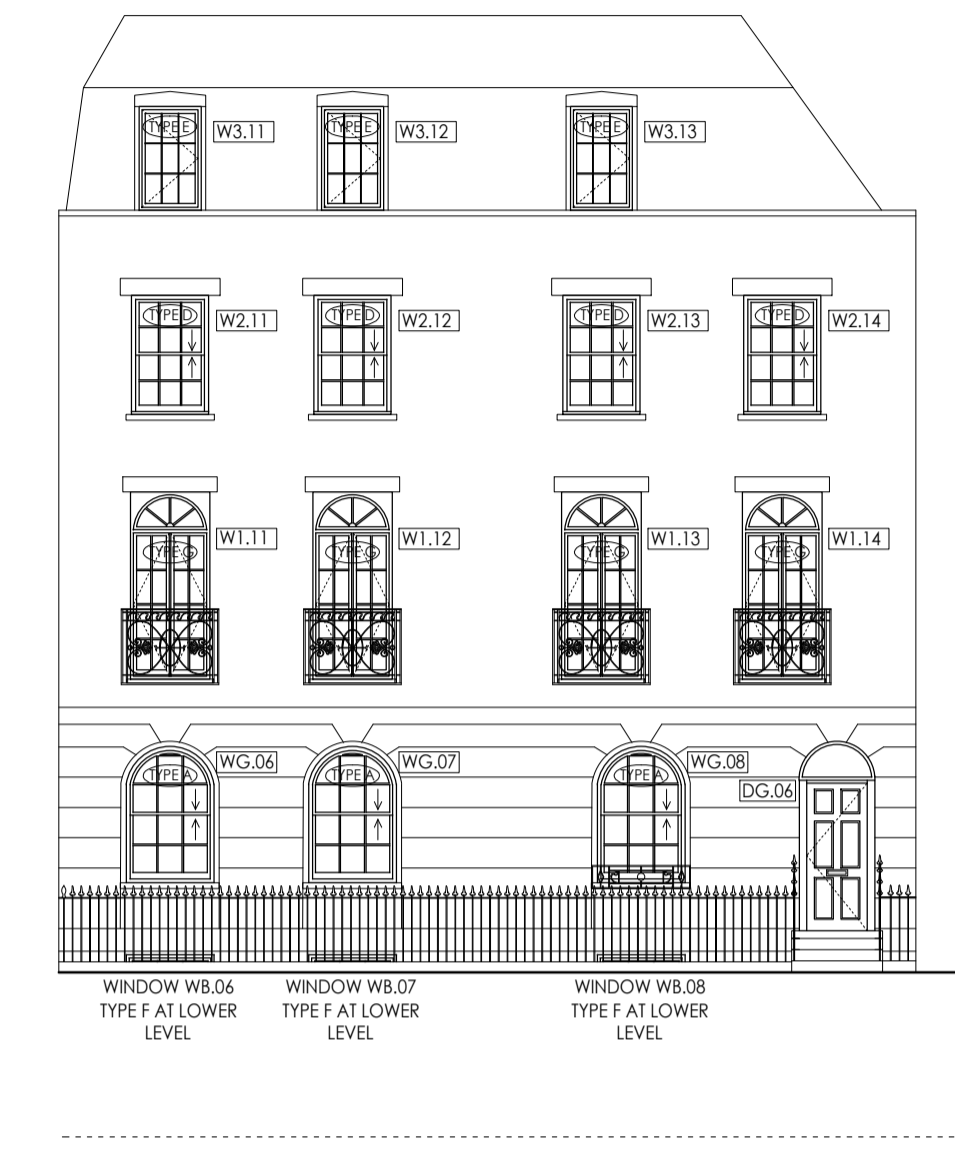


PROPOSED FRONT ELEVATION B  
SCALE 1:100 @ A1

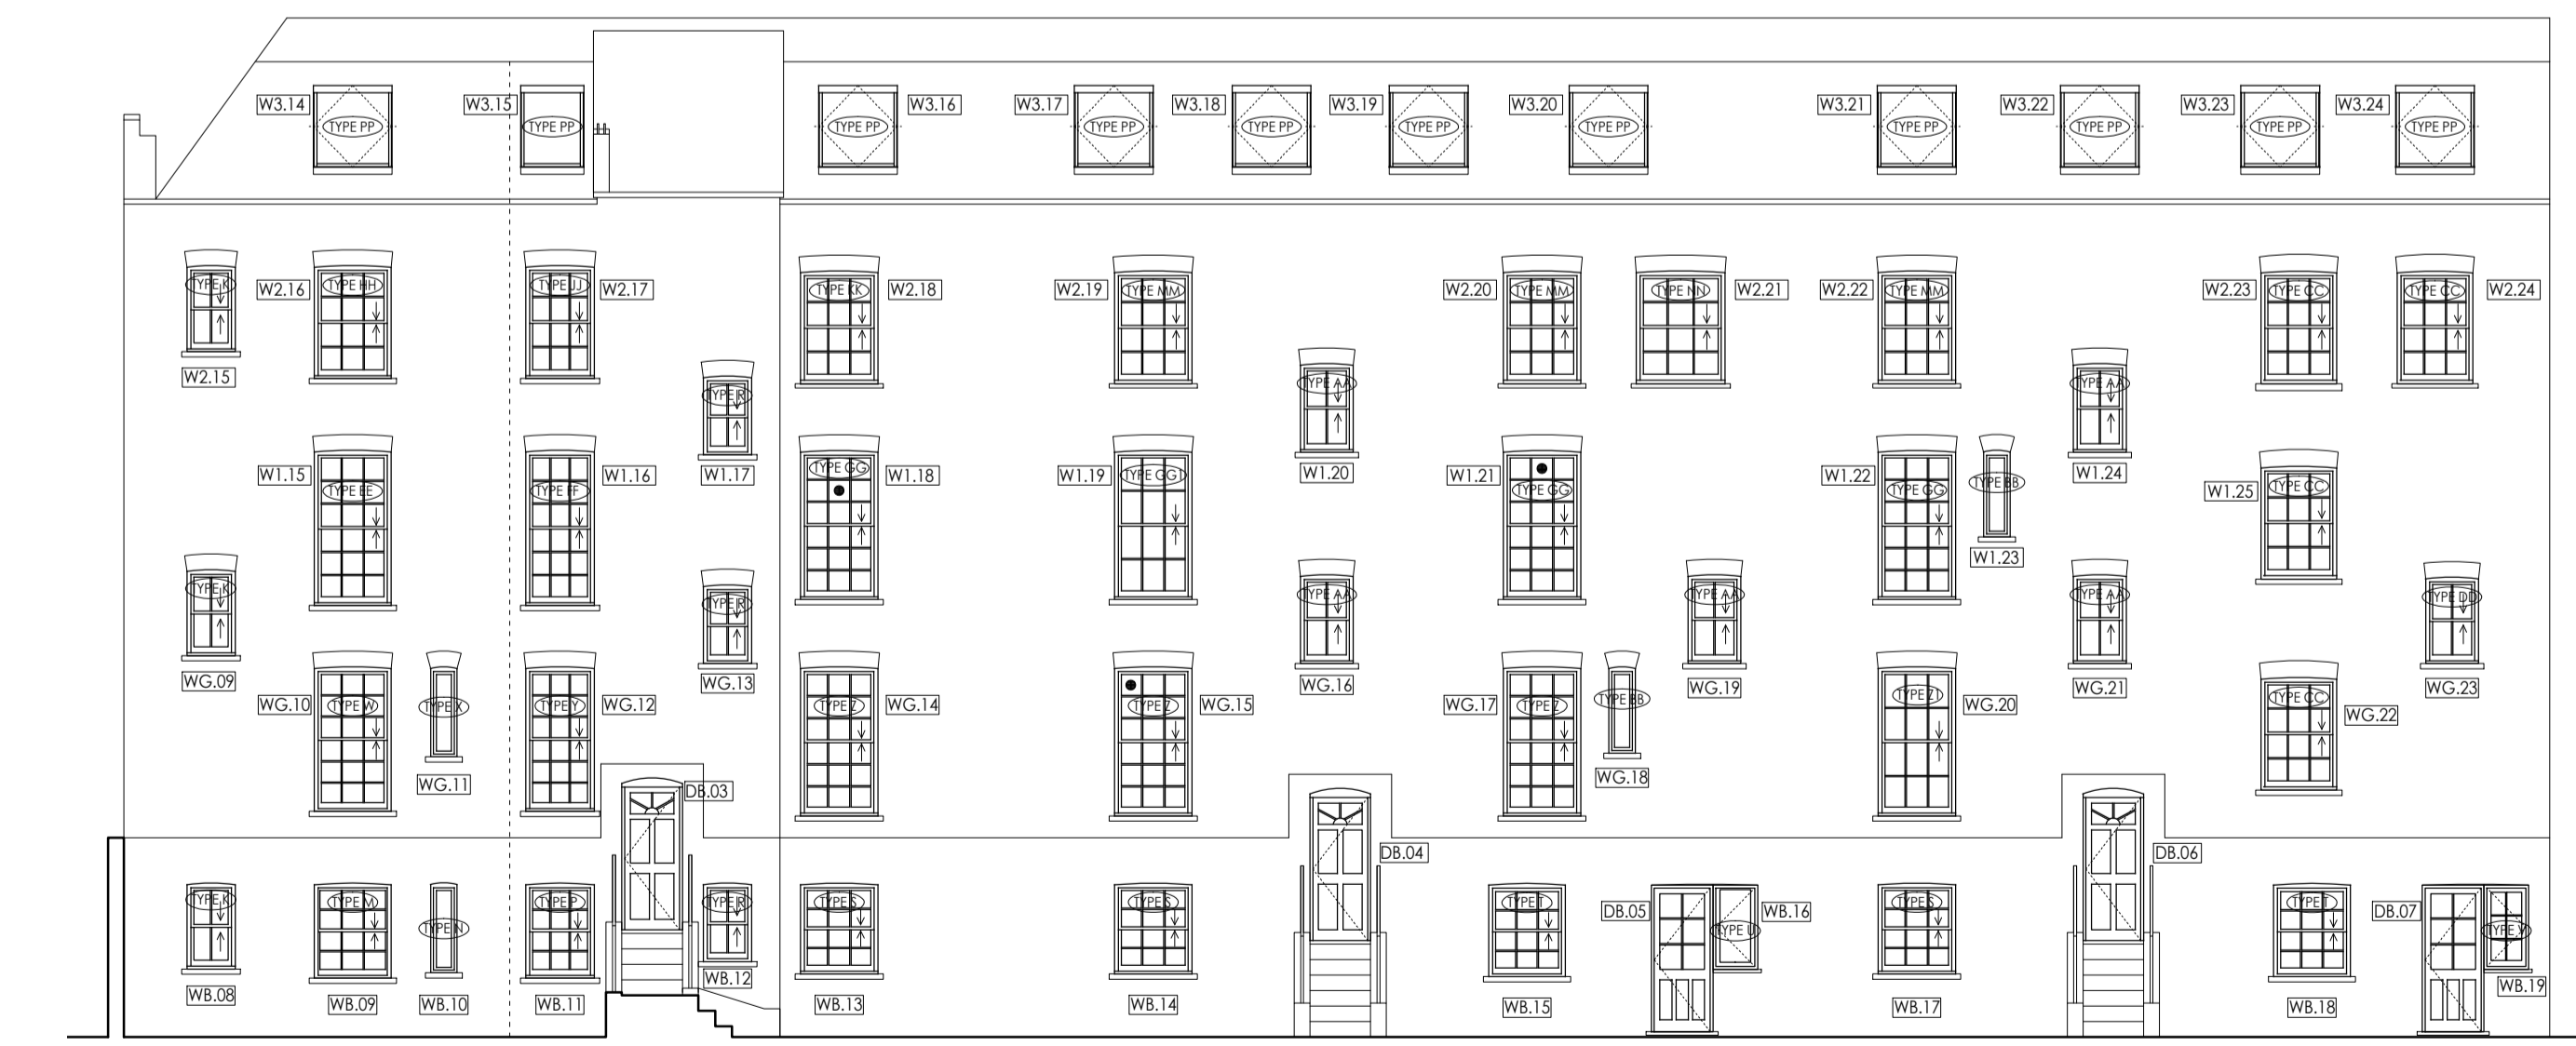

PROPOSED REAR ELEVATION C  
SCALE 1:100 @ A1

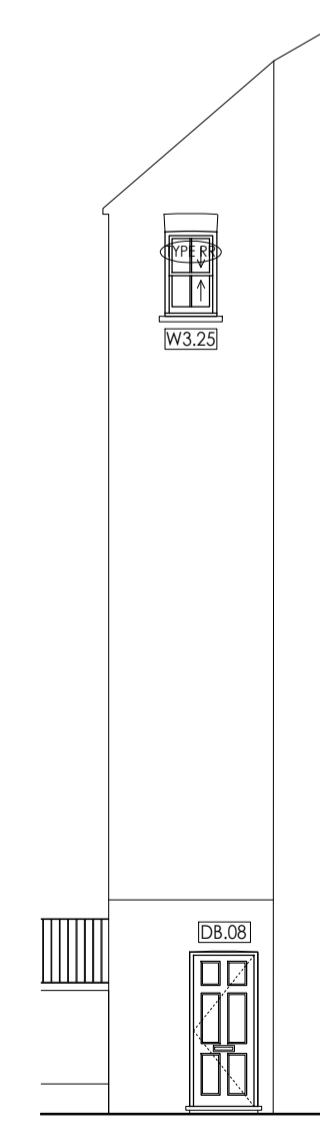

PROPOSED REAR ELEVATION D  
SCALE 1:100 @ A1

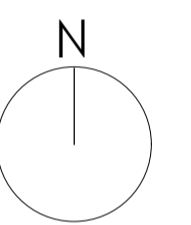

DO NOT SCALE FOR CONSTRUCTION



STUDIOS 1 & 2  
OLD KINGS HEAD COURT  
11 HIGH STREET  
DORKING  
SURREY RH4 1AR  
T 01306 887070  
F 01306 876714  
admin@bpg.co.uk  
www.bpg.co.uk

BUILDING SURVEYING  
ARCHITECTURE  
PROJECT MANAGEMENT  
QUANTITY SURVEYING

**PROJECT**  
129, 131, 133, 135, 137 & 139 ST  
PANCRAS WAY, LONDON, NW1  
0SY

**CLIENT**  
ORIGIN HOUSING GROUP

<b>DRAWN</b> TM	<b>DATE</b> MAY 2016
<b>SCALE</b> 1:100 @ A1 1:500 @ A1	<b>CHECKED</b> CM

<b>FOR</b> PLANNING
------------------------

**TITLE**  
129, 131, 133, 135, 137 & 139 ST  
PANCRAS WAY PROPOSED  
ELEVATIONS

<b>DRAWING NO.</b> 3823/PL08	<b>REV</b> *
---------------------------------	-----------------

