



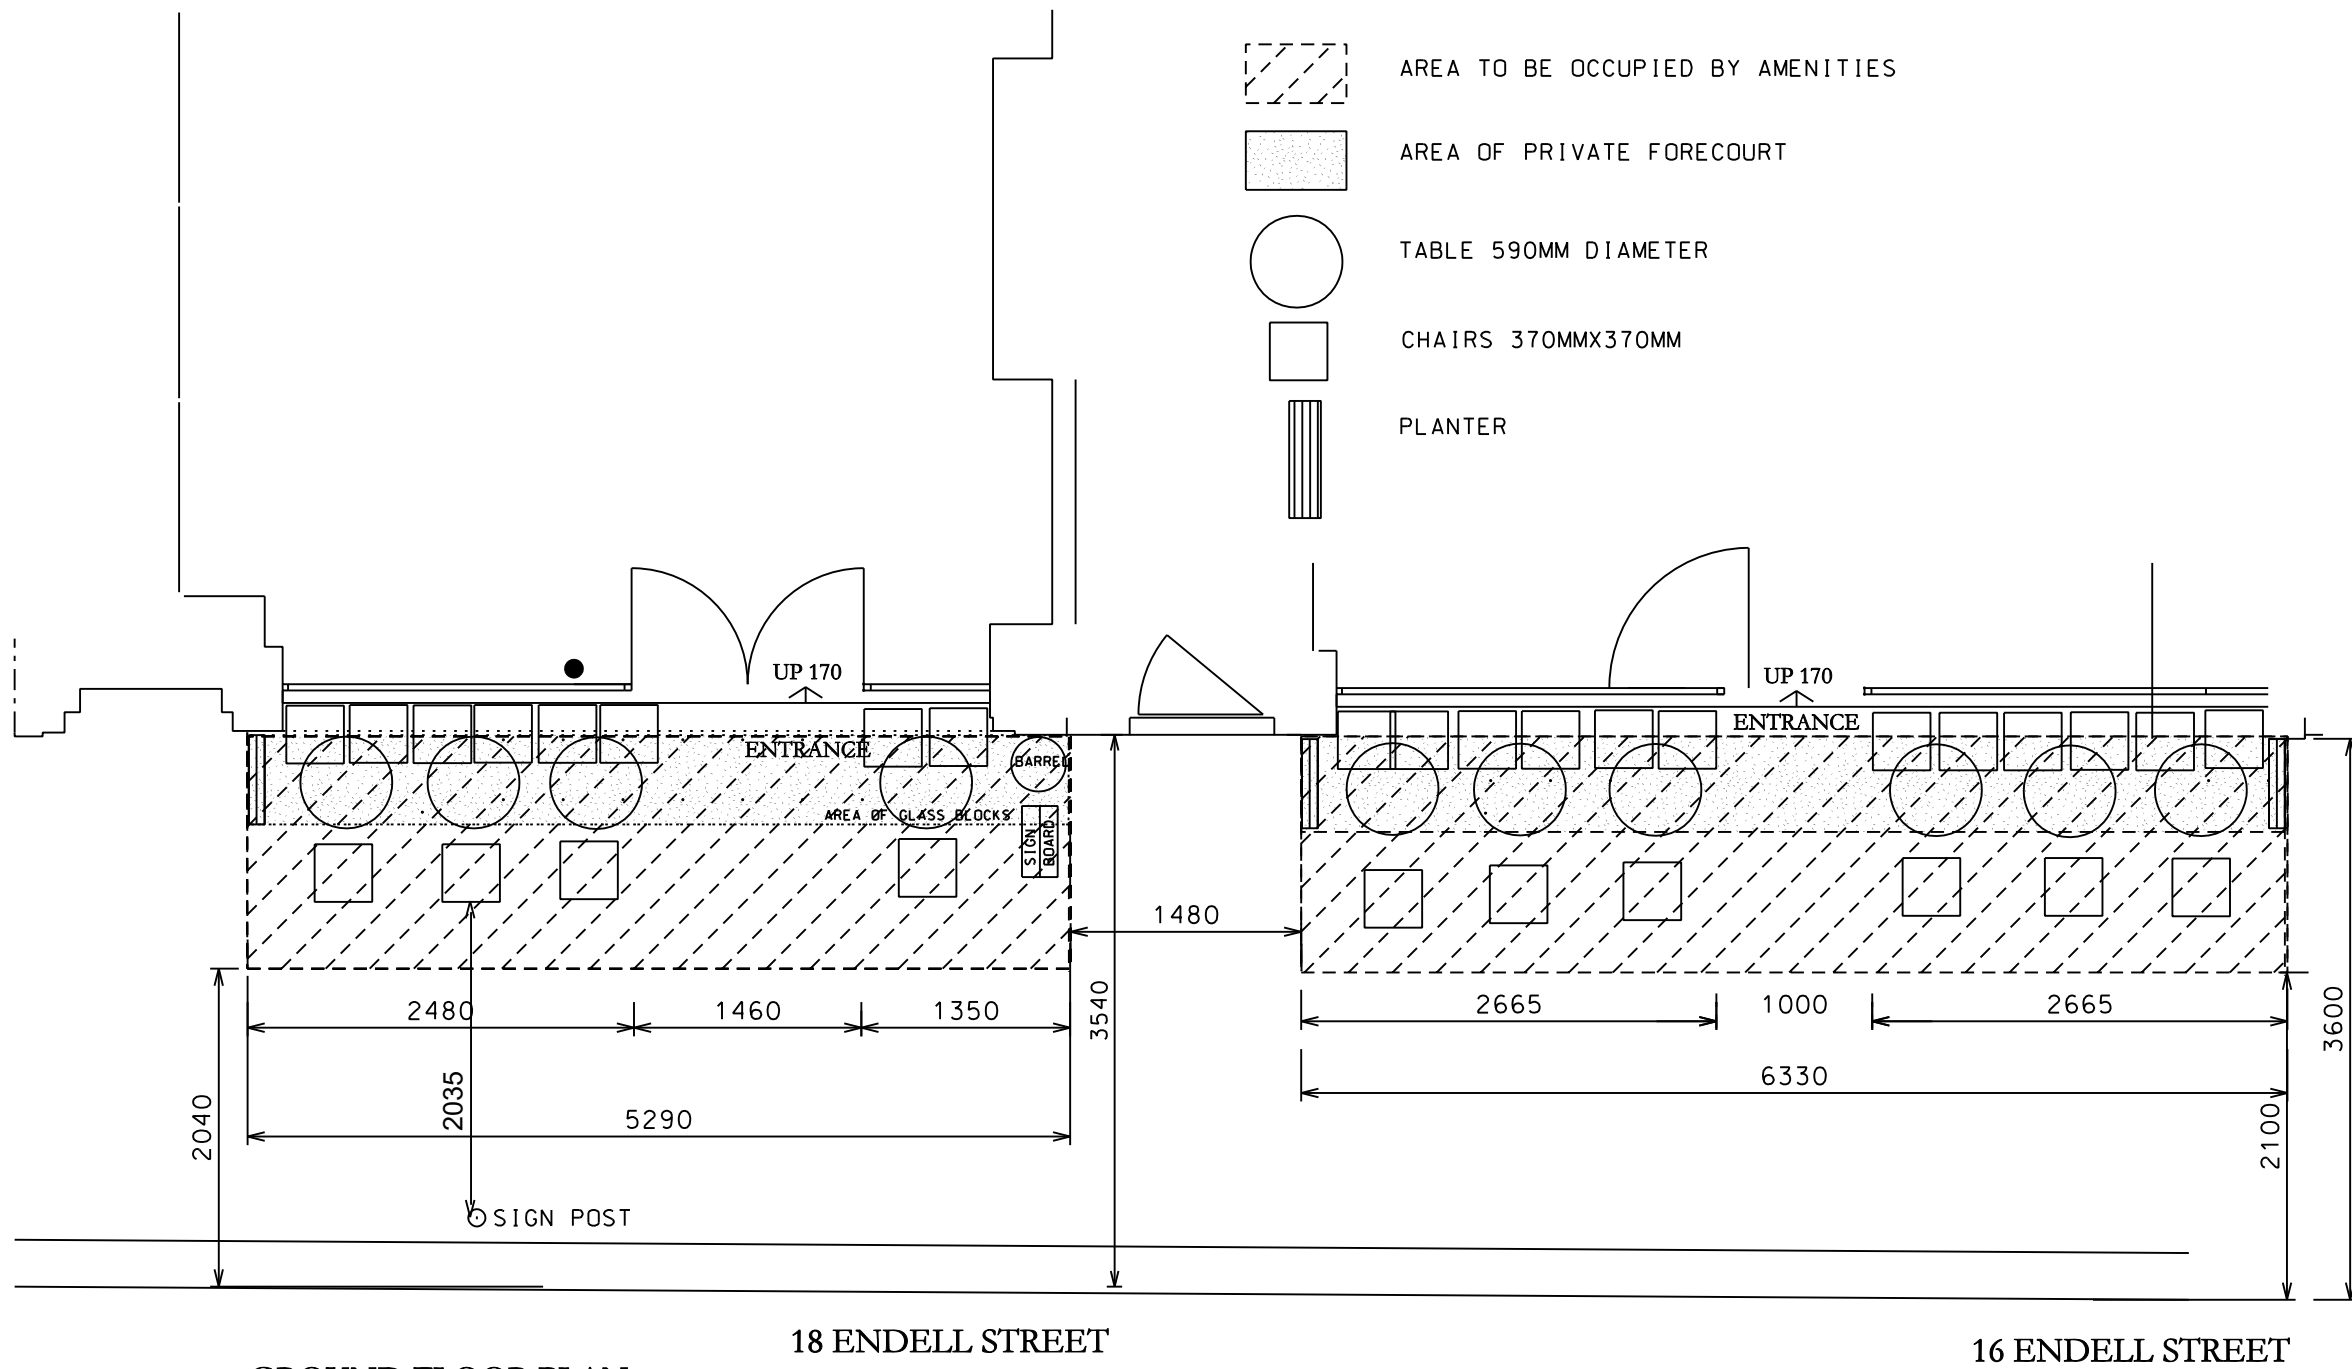

GROUND FLOOR PLAN

0 1 2 3 4 5M

 

SCALE

TEGWYNNE GOLDTHORPE ARCHITECT

20 HAMHAUGH ISLAND . SHEPPERTON . TW17 9LP . TELEPHONE 01932 240 878 . MOBILE 07711 950 884

CLIENT 10 CASES

PROJECT 16 AND 18 ENDELL STREET, WC2H 9BH

DRAWING LICENCE DRAWING EXTERNAL SEATING

SCALE 1:50 AT A3

DATE MAY 2016

NUMBER 18ES/1/07

REV