

GENERAL NOTES:


Do not scale from this drawing.
Use figured dimensions only.
Figured dimensions are in millimetres.

All specified products and materials to be fitted and installed according to manufacturers specifications and instructions.

All building works to be carried out in accordance with current Building Regulations, British Standards and relevant codes of practice.

Revisions:

Date	Rev	Revision description
XX.XX.XX	X	X

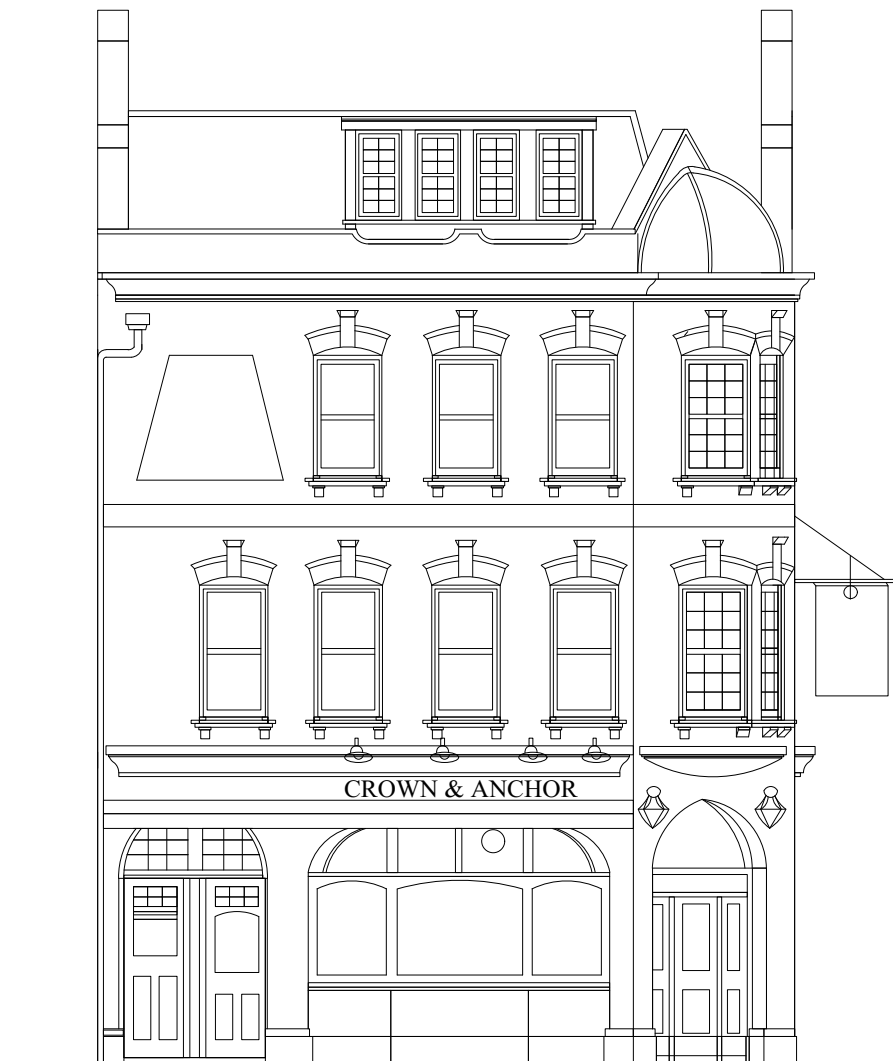

SOUTH WEST ELEVATION



SOUTH EAST ELEVATION

Job: The Crown & Anchor P.H. WC2H 9PS
Job No: 16045
Date: June 2016
Scale: 1:100 at A3
Status: Planning
Dwg Name: South West and South East Elevation
Dwg No: 16045_PL_008

HAMISH & LYONS ©

2 Hoffman Square, Chart Street, London. N1 6DH

t: 07713 642 077
e: studio@hamishandlyons.com

HAMISH & LYONS is the trading / brand name of HAMISH & LYONS ARCHITECTS LIMITED
(Registered in England and Wales no. 8377760)

GENERAL NOTES:

Do not scale from this drawing.
Use figured dimensions only.
Figured dimensions are in millimetres.

All specified products and materials to be fitted and installed according to manufacturers specifications and instructions.

All building works to be carried out in accordance with current Building Regulations, British Standards and relevant codes of practice.

Revisions:

Date	Rev	Revision description
14.06.16	A	Irrigation pipe relocated



KEY:

- SUMMER IRRIGATION SYSTEM (13mm PIPE AT ROOF PARAPET LEVEL WITH 3mm DROPS TO BOXES/BASKETS)
- 800 / 1000 x 200 x 200 PLANTING BOXES (MATT BLACK)
- 450 DIAMETER HANGING BASKETS (GREEN COATED WIRE AND MOSS)

ILLUMINATION
1 NO. HAMILTON GS-2068 12V SPIKE SPOTS MR 16 5 WATTS LAMPS TO BE INSTALLED IN EACH PLANTER AND BASKET AND ILLUMINATE ROOF LEVEL DOME AND G.F. FACADE

Job: The Crown & Anchor P.H. WC2H 9PS
Job No: 16045
Date: June 2016
Scale: 1:100 at A3
Status: Planning
Dwg Name: South West and South East Elevation
Dwg No: 16045_PL_108_RA

HAMISH & LYONS ©

2 Hoffman Square, Chart Street, London. N1 6DH

t: 07713 642 077
e: studio@hamishandlyons.com

HAMISH & LYONS is the trading / brand name of HAMISH & LYONS ARCHITECTS LIMITED
(Registered in England and Wales no. 8377760)