




NEIL WILSON ARCHITECTS
7 Montagu Square
London W1H 2LL

Office + 44 (0) 20 7723 6630
Mobile + 44 (0) 7973 657 579
e: neil@neilwilsonarchitects.co.uk

[illegible]

www.hellwillejonarchitects.co.uk



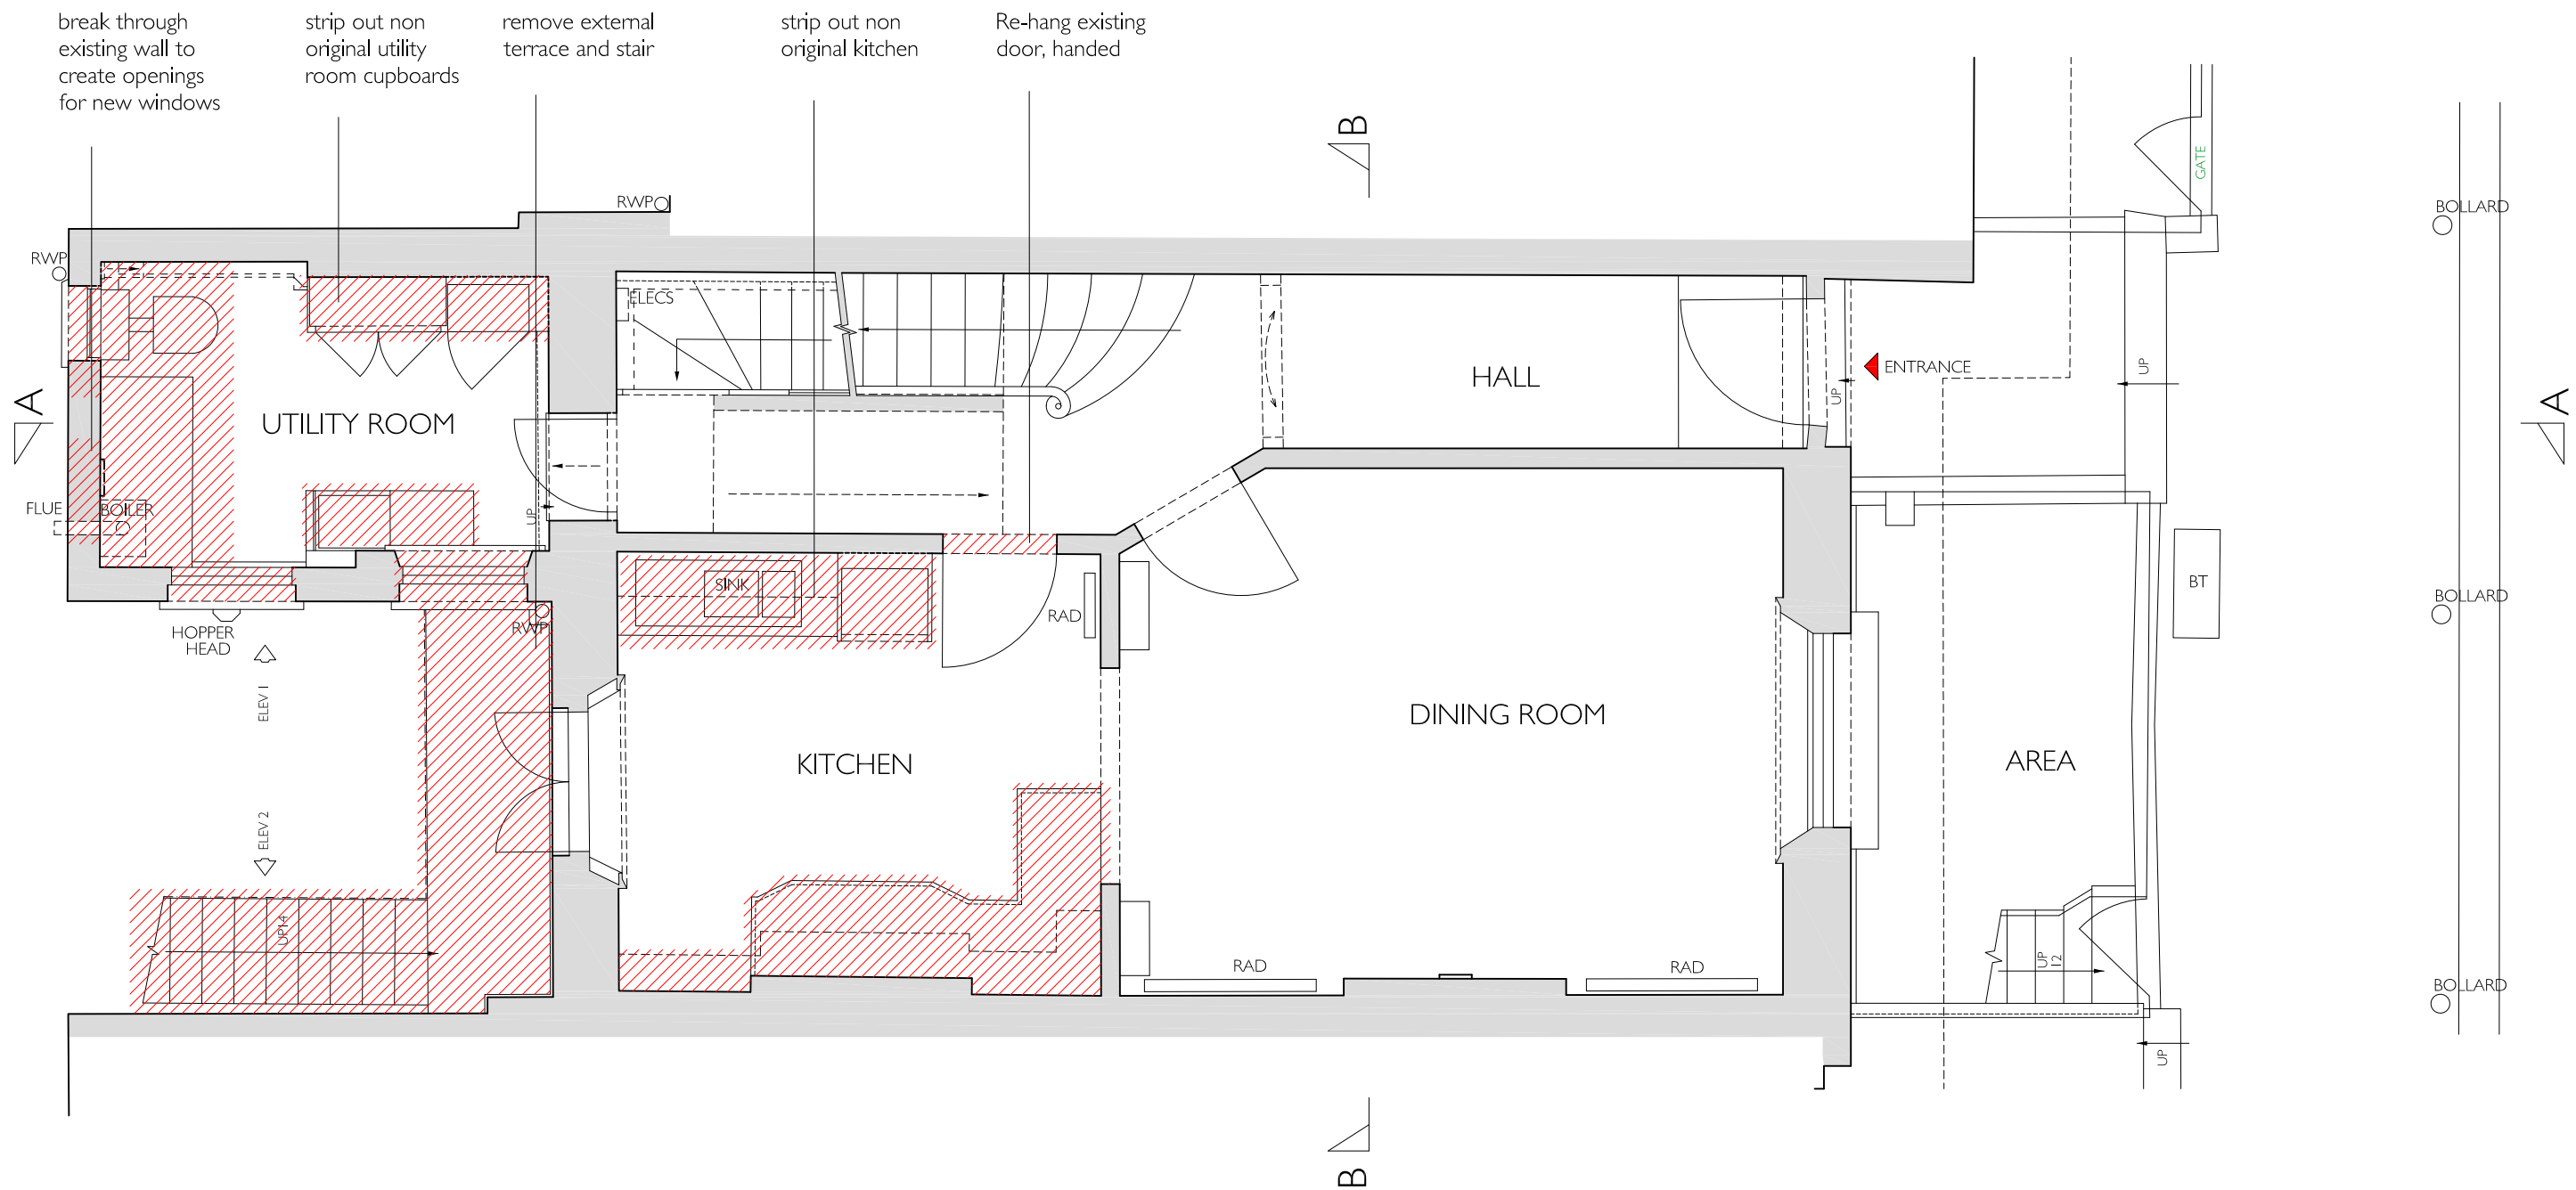

Revisions: _____

Notes: All dimensions in mm. _____



Type

ALTERATION DRAWING

Dwg. no.

A - 2016.02.102

Date:

May 2016

Scale:

1:50@A3

Drawn/checked:

ER / NW

Client:

Samuel and Melissa Geary-Jones

Job title:

6 Regents Park Terrace

Drawing title:

Ground Floor Plan

© Copyright Neil Wilson Architects Limited. Do not scale from this drawing. All dimensions to be checked on site.

NEIL WILSON ARCHITECTS

37 Montagu Square


London W1H 2LL

Office + 44 (0) 20 7723 6630

Mobile + 44 (0) 7973 657 579

neil@neilwilsonarchitects.co.uk


www.neilwilsonarchitects.co.uk

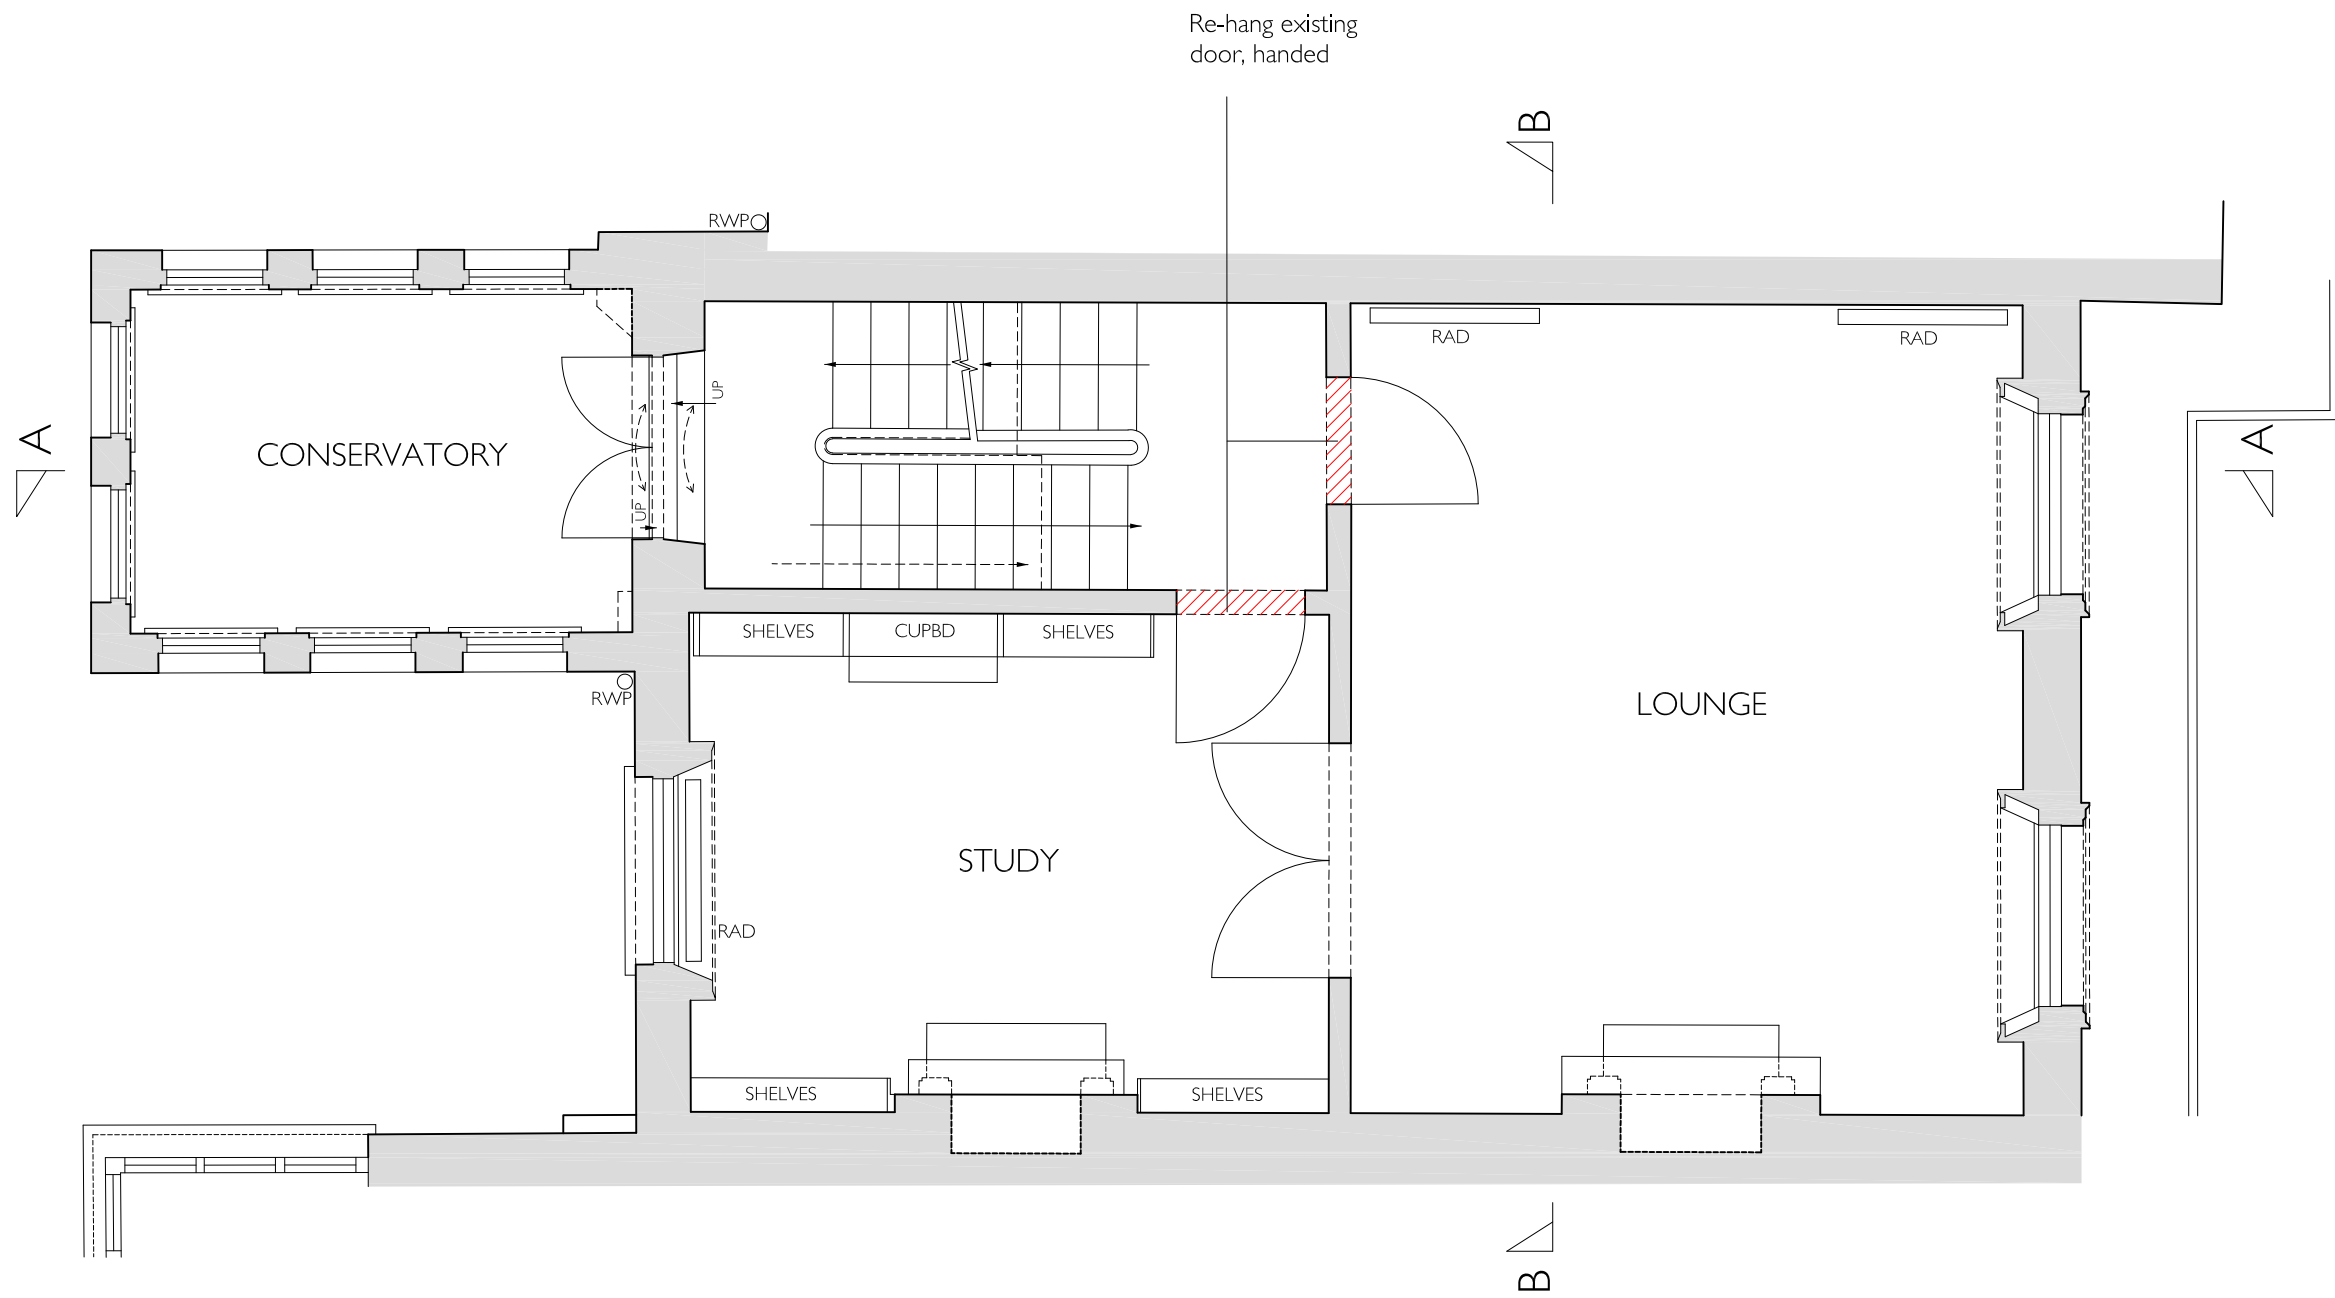


Revisions: _____ Notes: All dimensions in mm.



Type	ALTERATION DRAWING		
Dwg. no.	A - 2016.02.103		
Date:	May 2016		NEIL WILSON ARCHITECTS 37 Montagu Square London W1H 2LL Office +44 (0) 20 7723 6630 Mobile +44 (0) 7973 657 579 neil@neilwilsonarchitects.co.uk www.neilwilsonarchitects.co.uk
Scale:	1:50@A3		
Drawn/checked:	ER / NW		
Client:	Samuel and Melissa Geary-Jones		
Job title:	6 Regents Park Terrace		
Drawing title:	First Floor Plan		
© Copyright Neil Wilson Architects Limited. Do not scale from this drawing. All dimensions to be checked on site.			

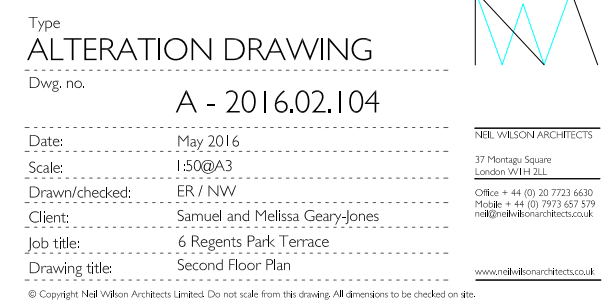


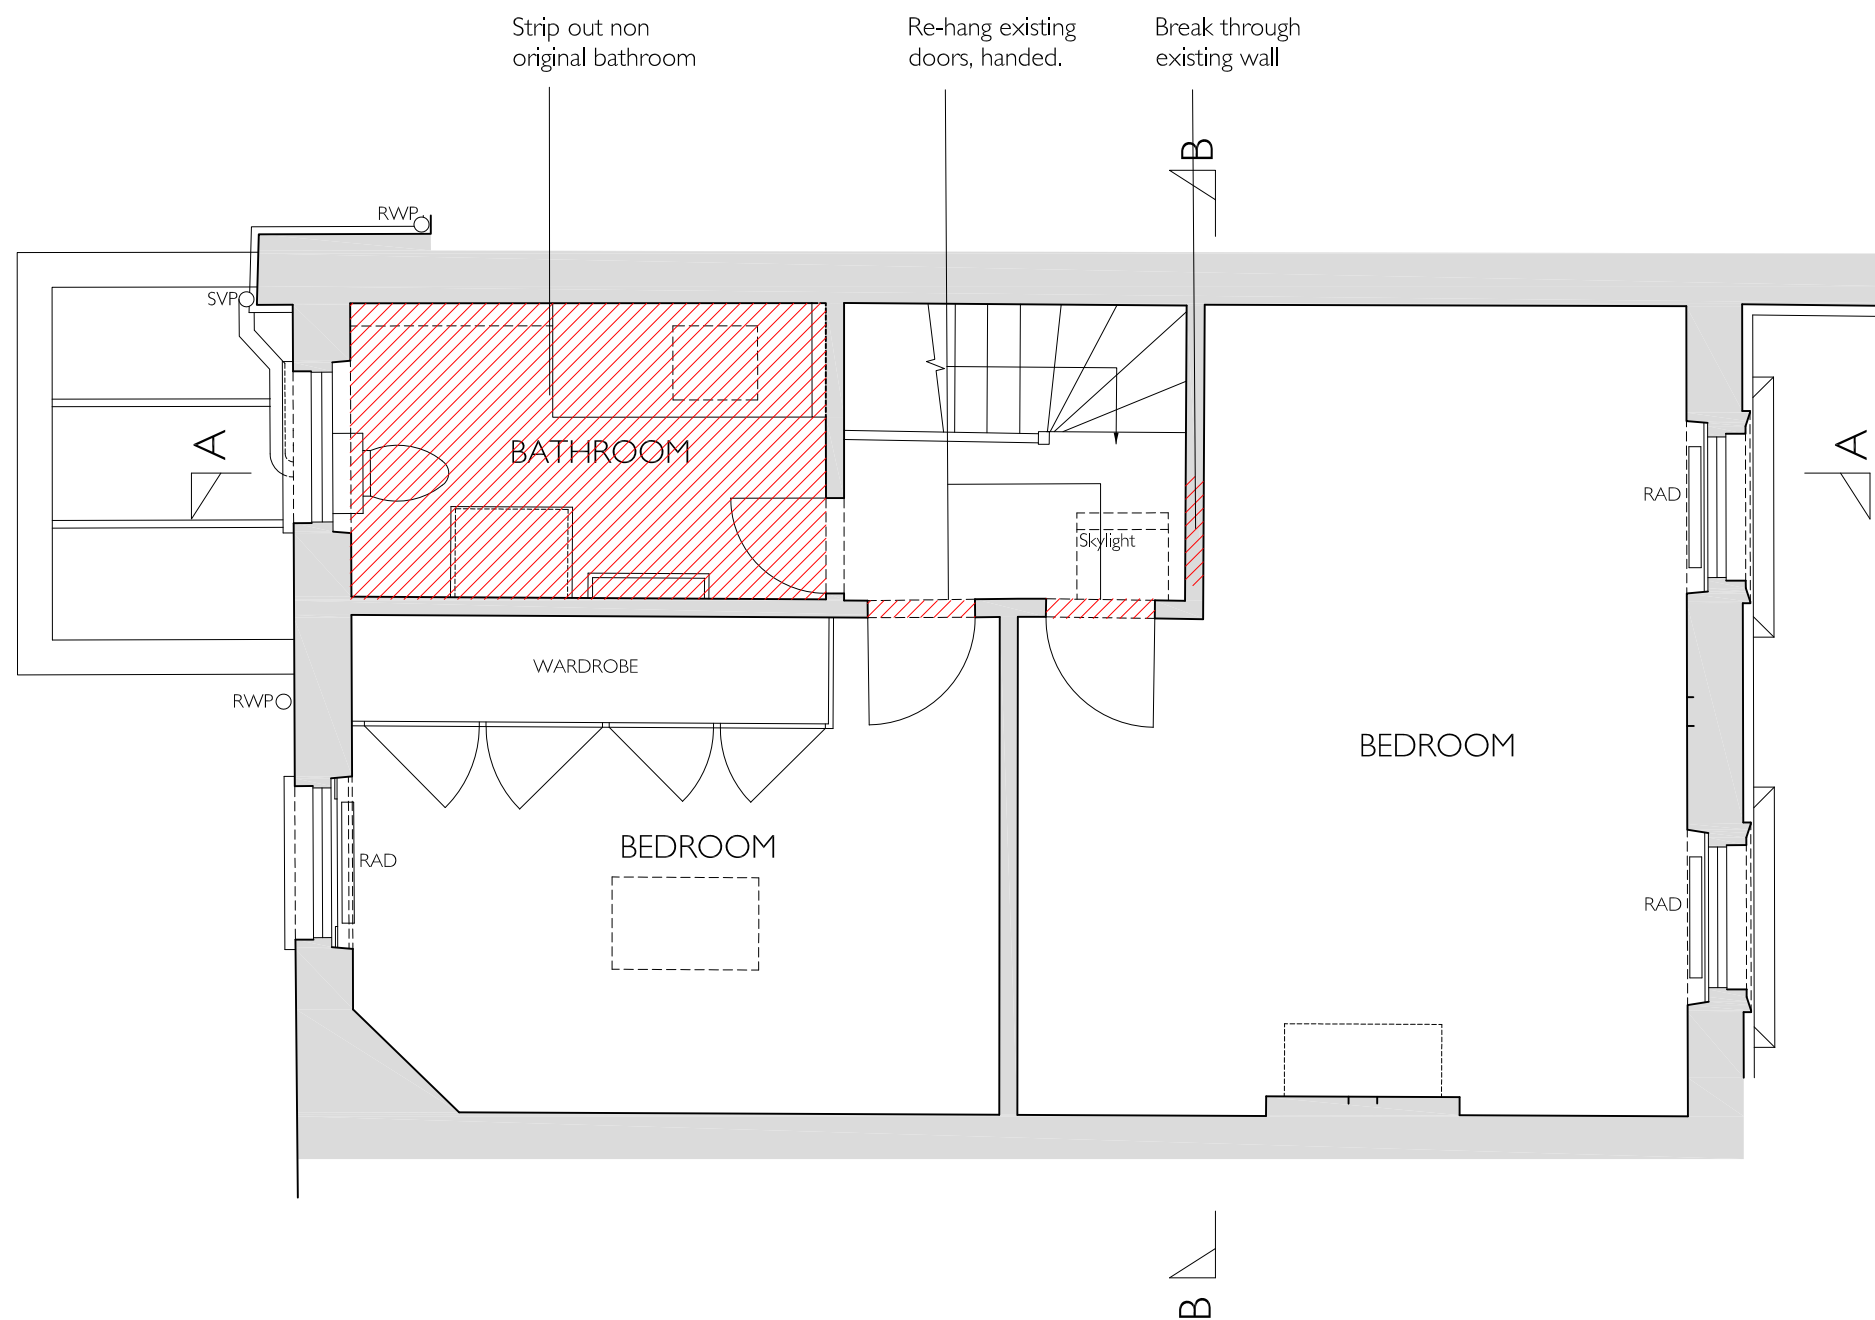

Revisions: _____ Notes: All dimensions in mm.



Type	ALTERATION DRAWING	
Dwg. no.	A - 2016.02.105	
Date:	May 2016	NEIL WILSON ARCHITECTS 37 Montagu Square London W1H 2LL Office +44 (0) 20 7723 6630 Mobile +44 (0) 7973 657 579 neil@neilwilsonarchitects.co.uk www.neilwilsonarchitects.co.uk
Scale:	1:50@A3	
Drawn/checked:	ER / NW	
Client:	Samuel and Melissa Geary-Jones	
Job title:	6 Regents Park Terrace	
Drawing title:	Third Floor Plan	
© Copyright Neil Wilson Architects Limited. Do not scale from this drawing. All dimensions to be checked on site.		

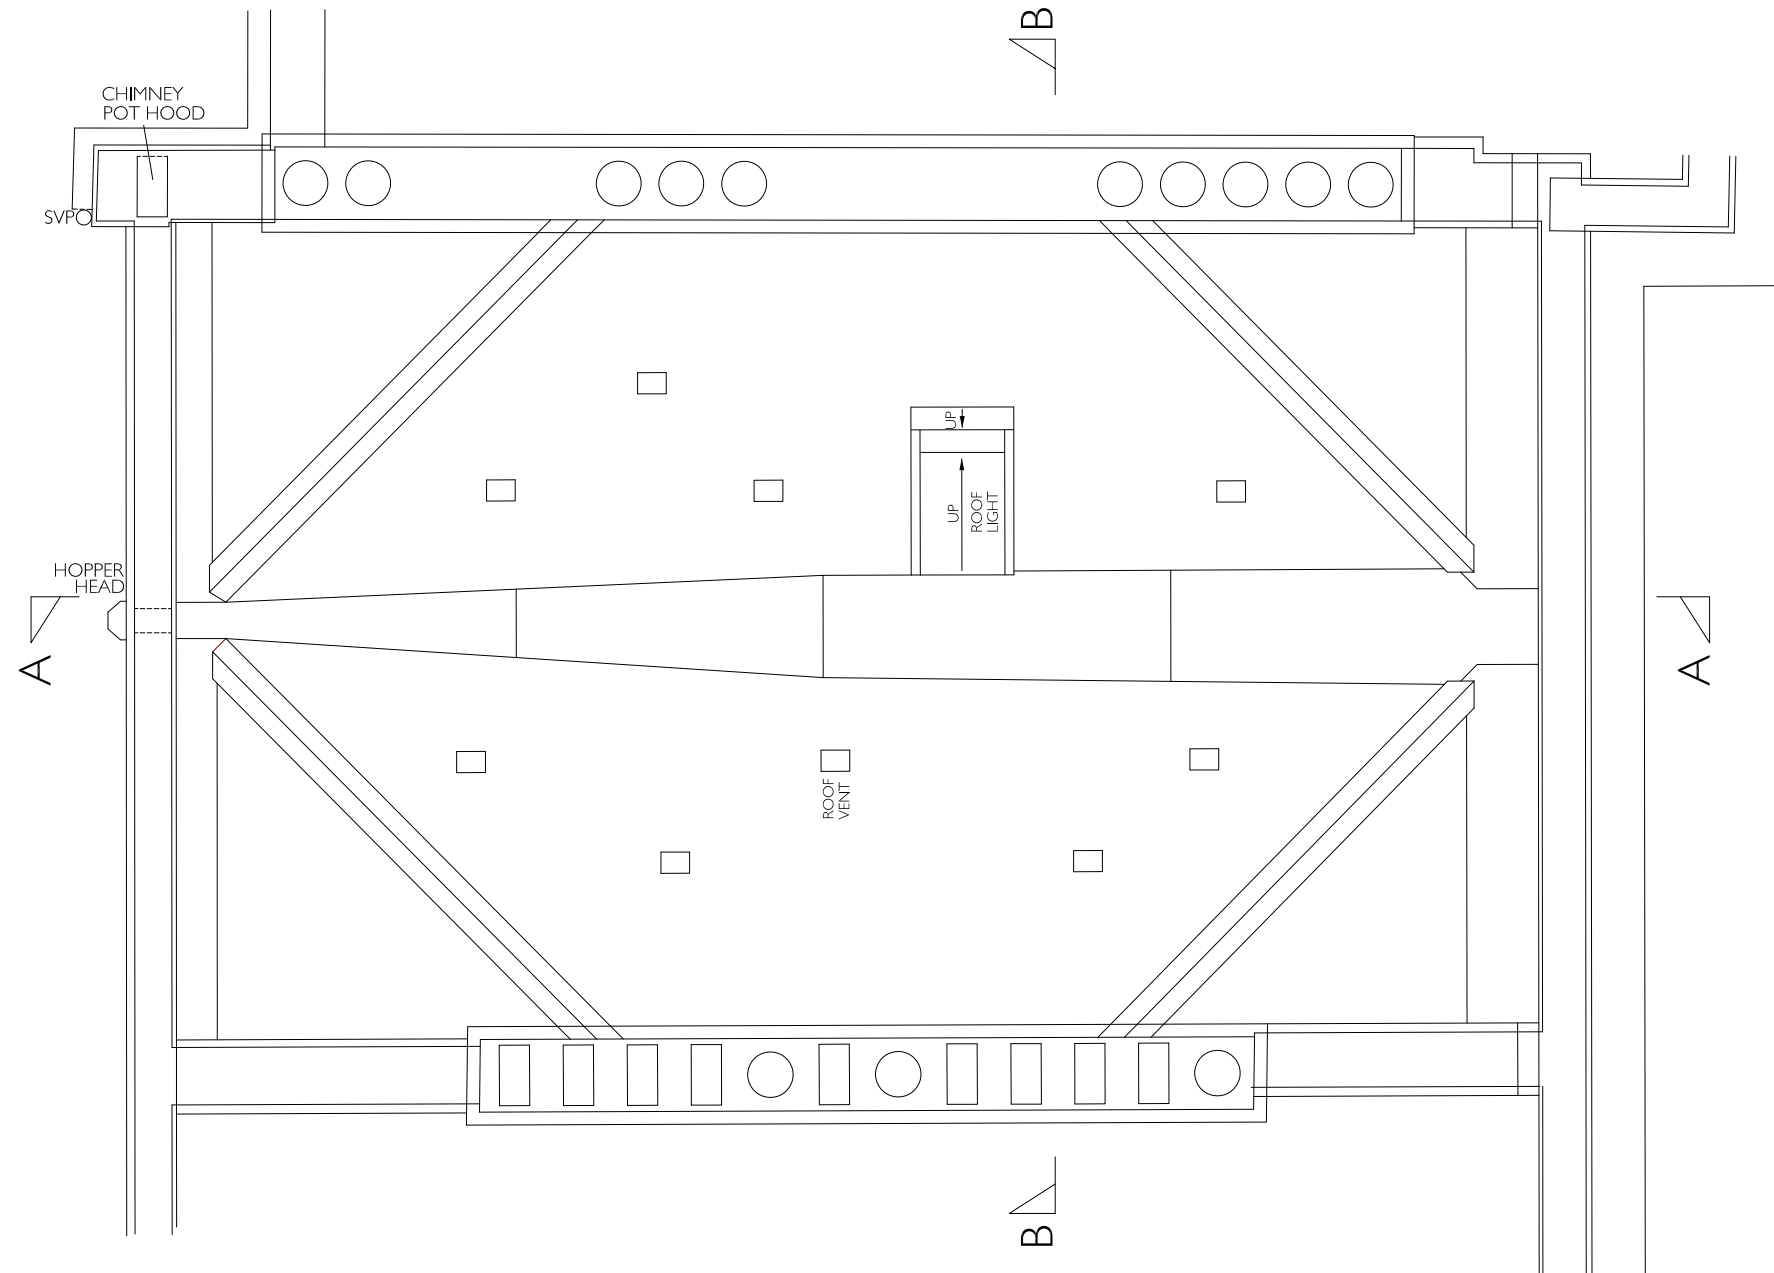

Revisions: _____ Notes: All dimensions in mm.



Type
ALTERATION DRAWING

Dwg. no.
A - 2016.02.106

Date:	May 2016
Scale:	1:50@A3
Drawn/checked:	ER / NW
Client:	Samuel and Melissa Geary-Jones
Job title:	6 Regents Park Terrace
Drawing title:	Roof Plan

NEIL WILSON ARCHITECTS
37 Montagu Square
London W1H 2LL
Office +44 (0) 20 7723 6630
Mobile +44 (0) 7973 657 579
neil@neilwilsonarchitects.co.uk
www.neilwilsonarchitects.co.uk

© Copyright Neil Wilson Architects Limited. Do not scale from this drawing. All dimensions to be checked on site.



break through
existing wall to
create openings
for new
windows

remove existing
french doors

remove existing
terrace and
staircase

Scheme shown above for
no.7 RPT as approved 31st
May 2016

remove and infill
existing sash
window
openings

remove existing
wall, window
and door

REAR SIDE ELEVATION 1

remove fire
escape

REAR SIDE ELEVATION 2

Type ALTERATION DRAWING

Dwg. no. A - 2016.02.300

Date: May 2016
Scale: 1:100@A3
Drawn/checked: ER / NW
Client: Samuel and Melissa Geary-Jones
Job title: 6 Regents Park Terrace
Drawing title: Front, Rear and Side Elevations



NEIL WILSON ARCHITECTS
37 Montagu Square
London W1H 2LL
Office +44 (0) 20 7723 6630
Mobile +44 (0) 7973 657 579
neil@neilwilsonarchitects.co.uk

www.neilwilsonarchitects.co.uk

© Copyright Neil Wilson Architects Limited. Do not scale from this drawing. All dimensions to be checked on site.