

Revisions: ..... Notes: All dimensions in mm.



Type  
**PROPOSED DRAWING**

Dwg. no. **P - 2016.02.100**

Date: March 2016

Scale: 1:100@A3

Drawn/checked: ER / NW

Client: Samuel and Melissa Geary-Jones

Job title: 6 Regents Park Terrace


Drawing title: Site Plan



NEIL WILSON ARCHITECTS  
37 Montagu Square  
London W1H 2EL  
Office +44 (0) 20 7723 6630  
Mobile +44 (0) 7973 657 579  
nwa@neilwilsonarchitects.co.uk

www.neilwilsonarchitects.co.uk

Remove doors, but retain nibs to indicate original plan form

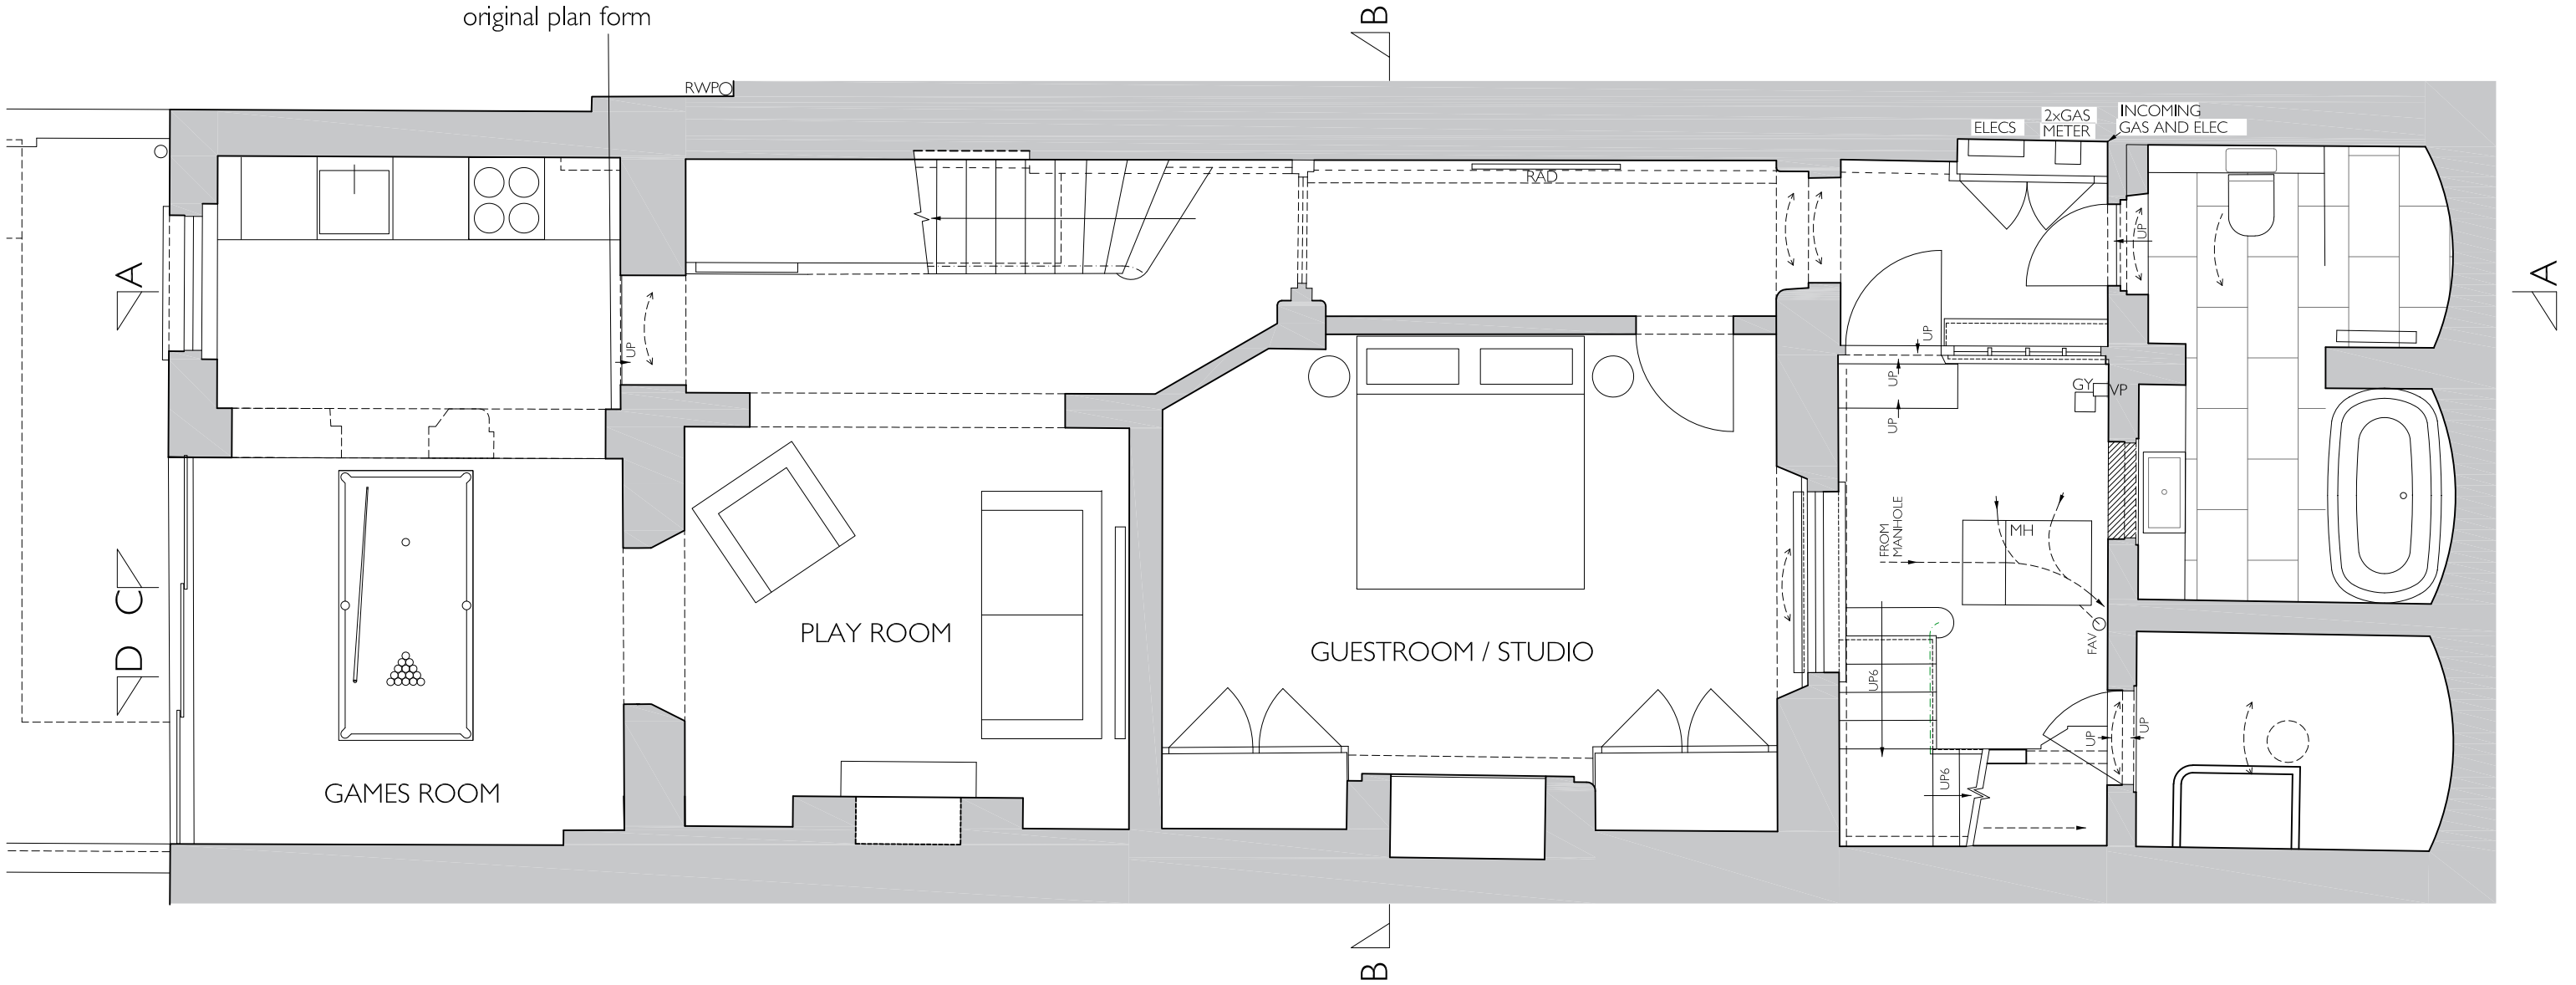

Revisions: \_\_\_\_\_ Notes: All dimensions in mm.



Type  
**PROPOSED DRAWING**

Dwg. no. **P - 2016.02.101**

Date: March 2016

Scale: 1:50@A3

Drawn/checked: ER / NW

Client: Samuel and Melissa Geary-Jones

Job title: 6 Regents Park Terrace


Drawing title: Basement Plan



NEIL WILSON ARCHITECTS  
37 Montagu Square  
London W1H 2EL  
Office +44 (0) 20 7723 6630  
Mobile +44 (0) 7973 657 579  
n@neilwilsonarchitects.co.uk

www.neilwilsonarchitects.co.uk

© Copyright Neil Wilson Architects Limited. Do not scale from this drawing. All dimensions to be checked on site.

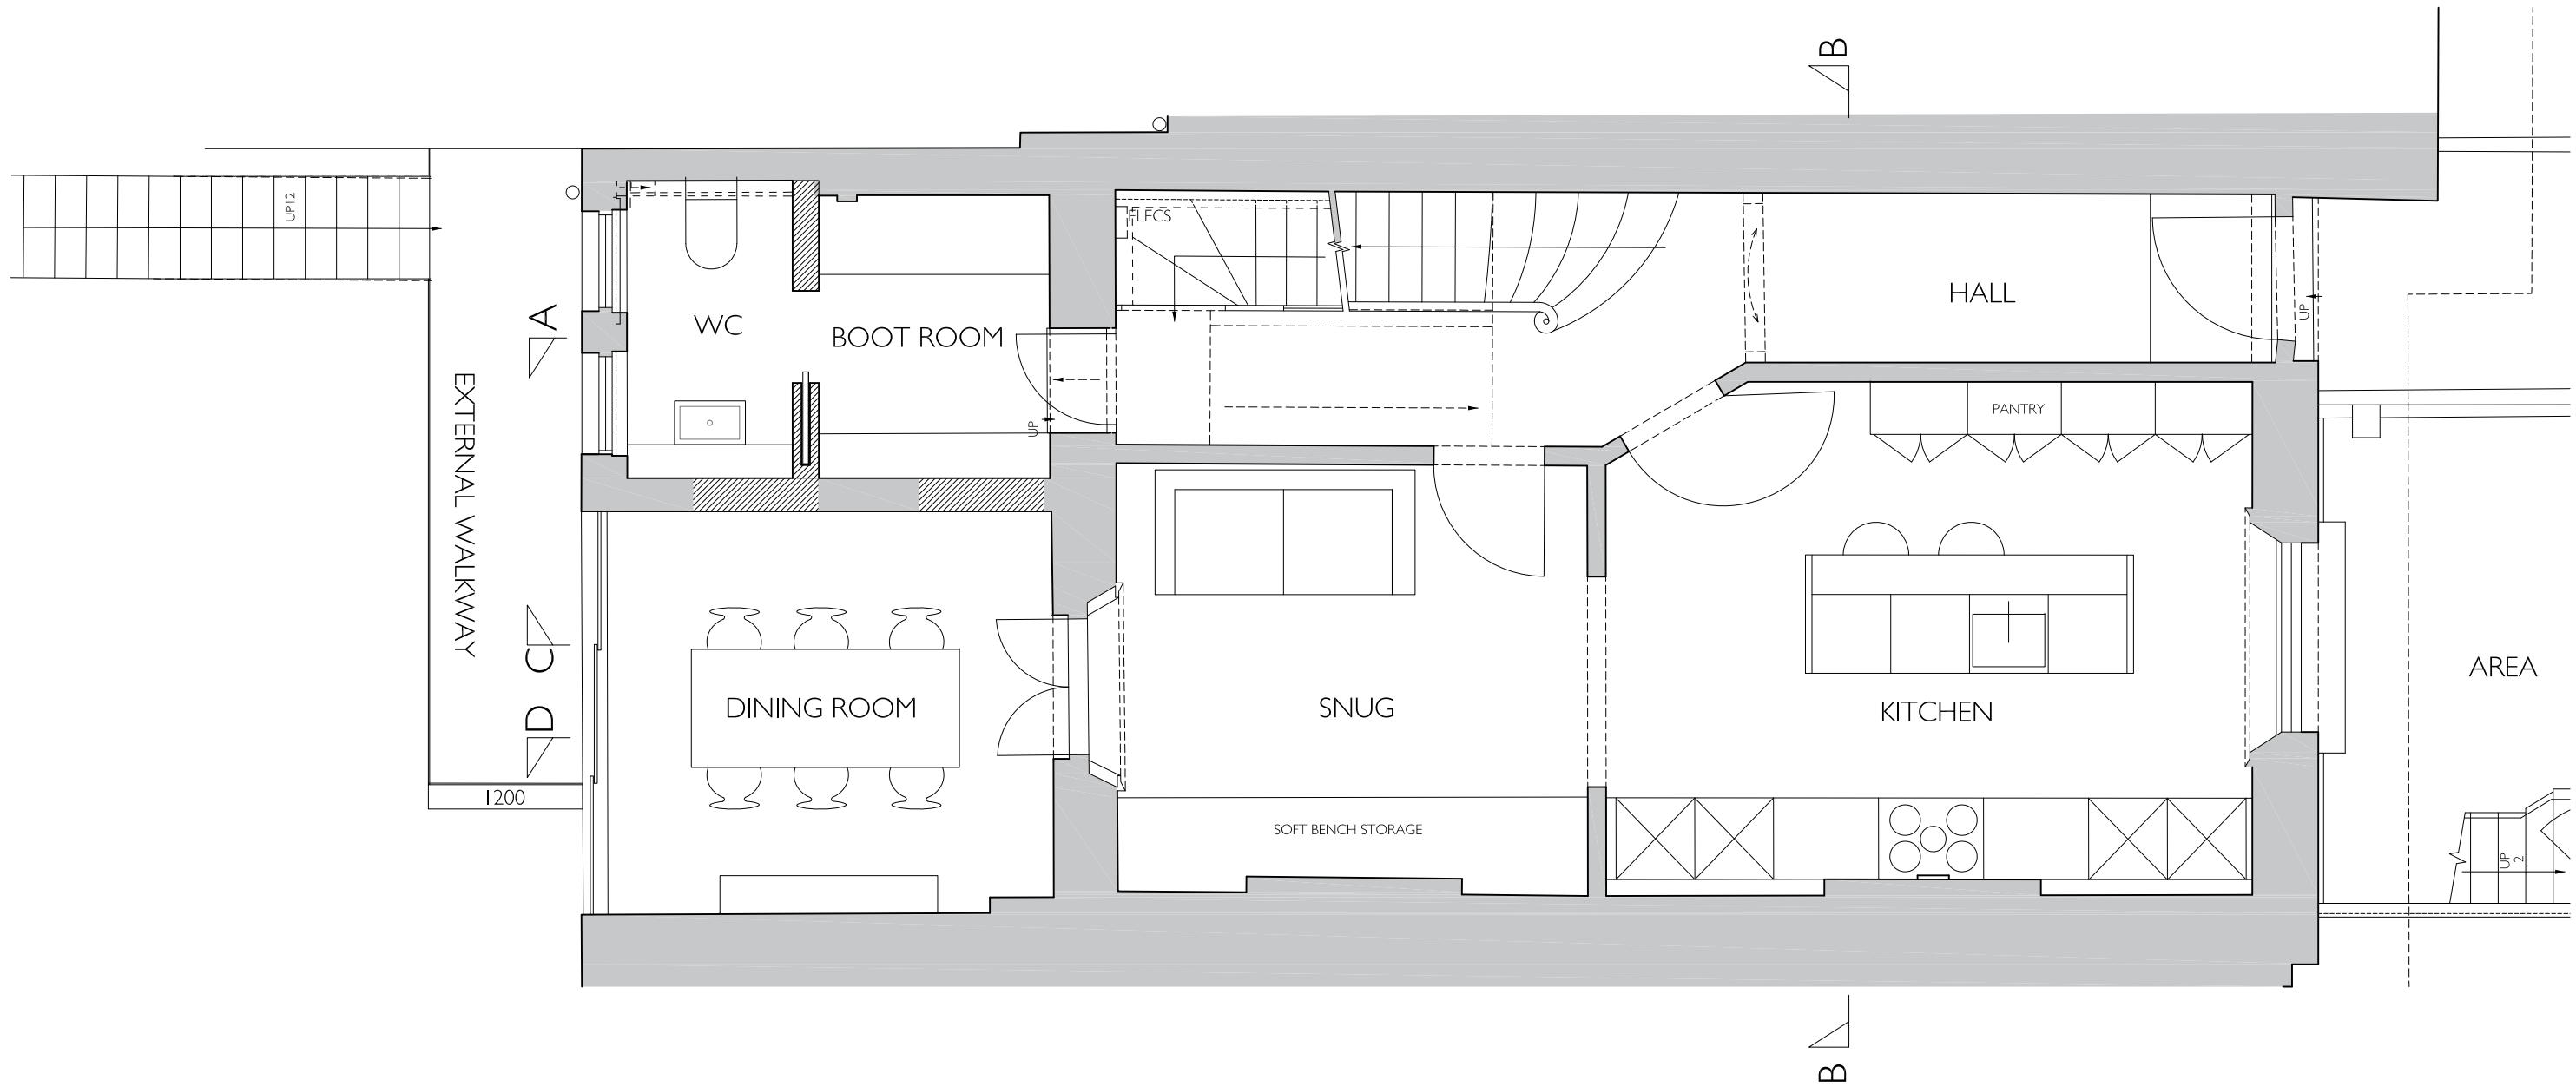

Revisions: \_\_\_\_\_ Notes: All dimensions in mm.



Type  
**PROPOSED DRAWING**

Dwg. no. **P - 2016.02.102**

Date: March 2016

Scale: 1:50@A3

Drawn/checked: ER / NW

Client: Samuel and Melissa Geary-Jones

Job title: 6 Regents Park Terrace


Drawing title: Ground Floor Plan



NEIL WILSON ARCHITECTS  
37 Montagu Square  
London W1H 2EL

Office +44 (0) 20 7723 6630  
Mobile +44 (0) 7973 657 579  
nl@neilwilsonarchitects.co.uk

www.neilwilsonarchitects.co.uk

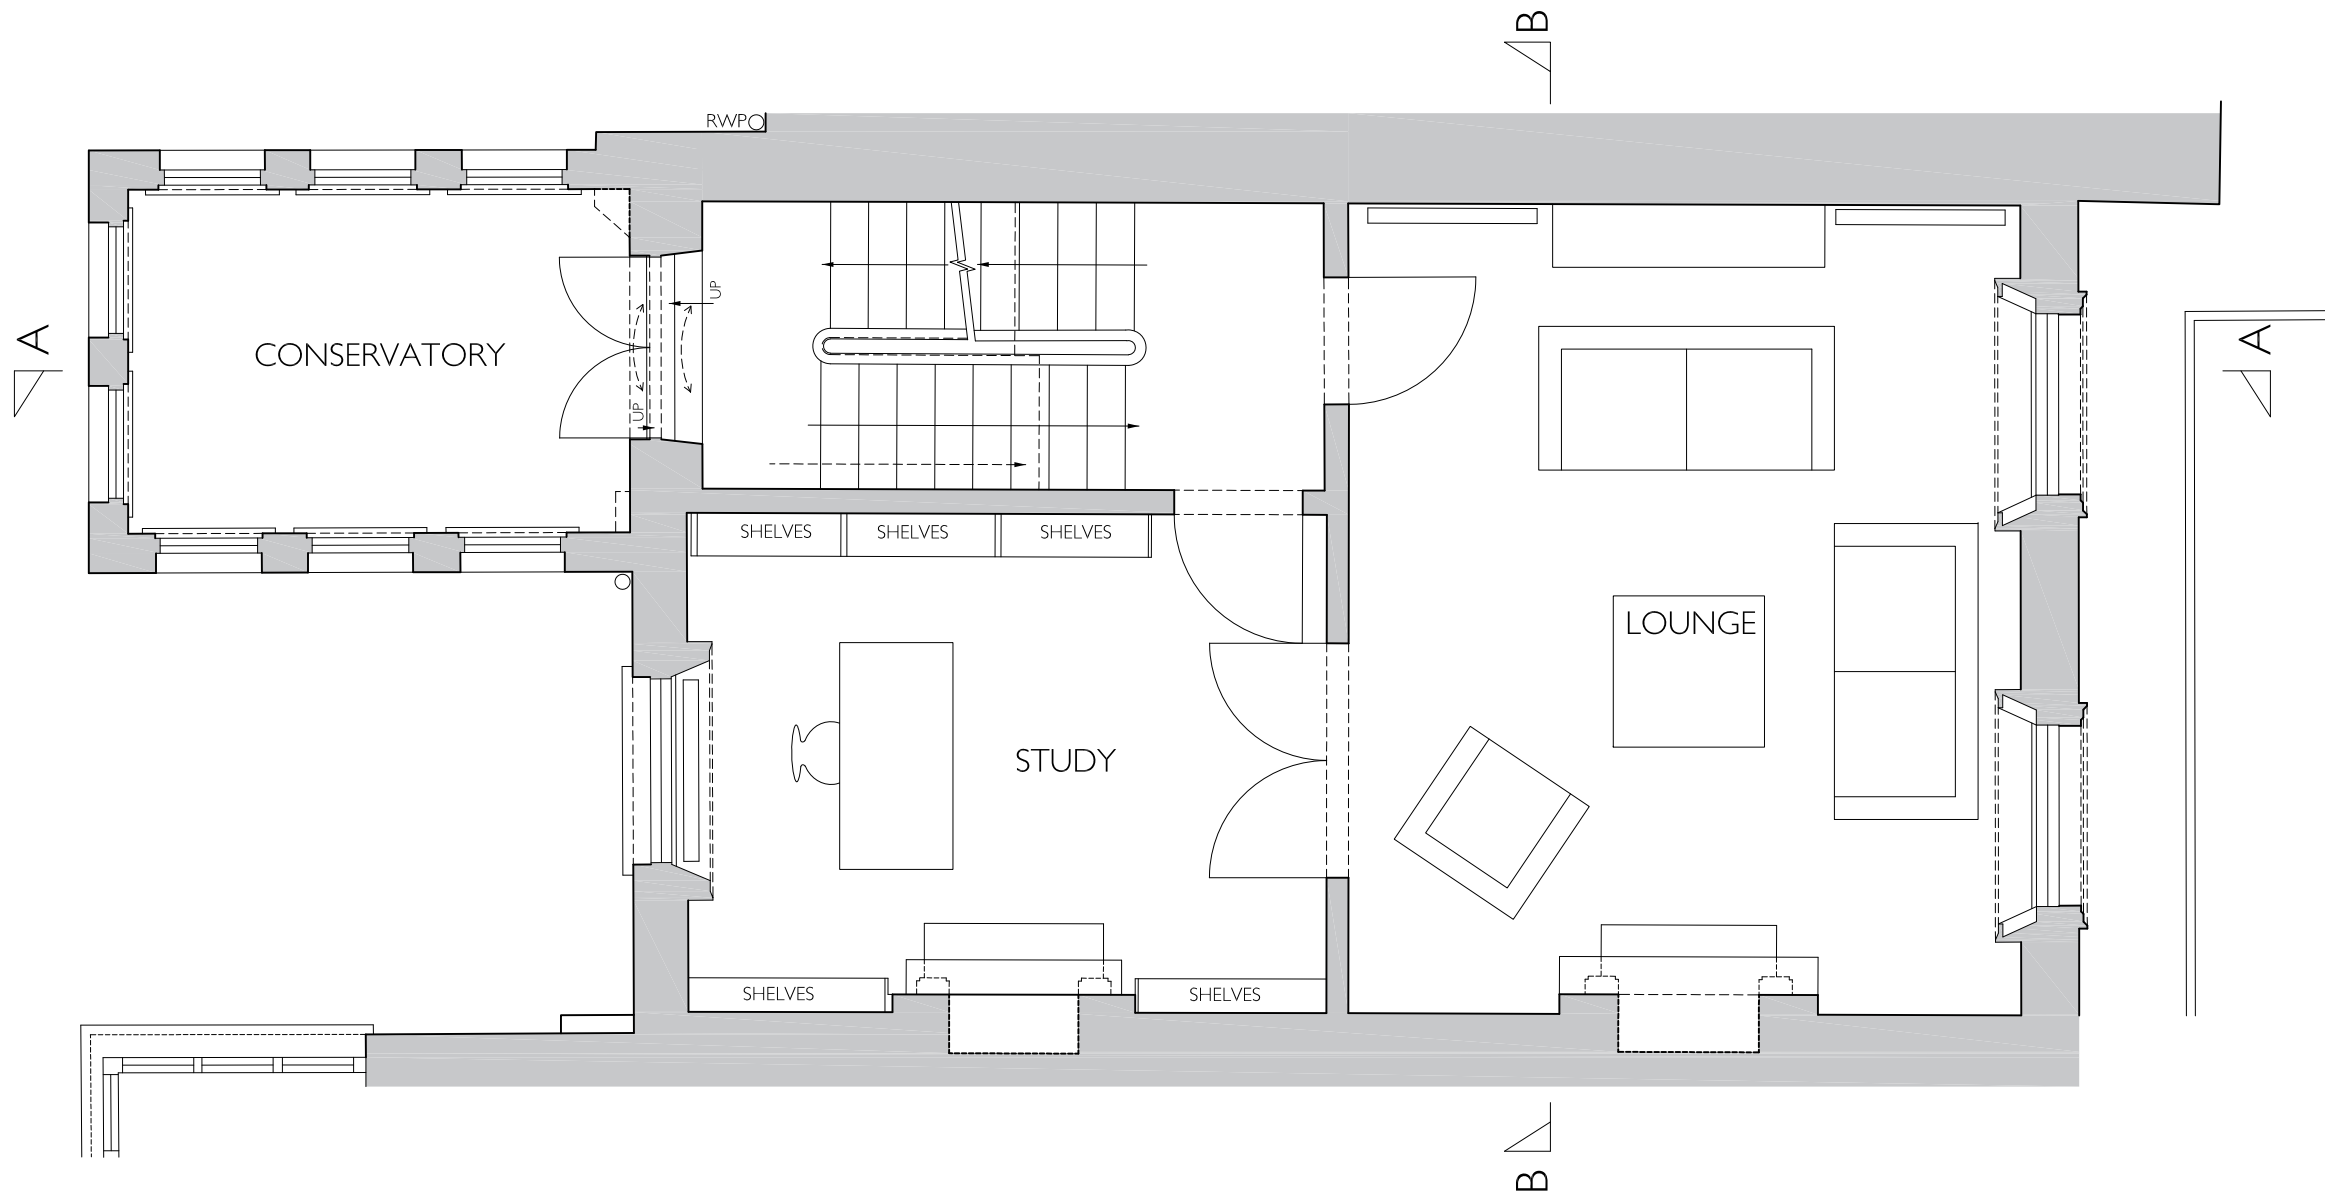

Revisions: ..... Notes: All dimensions in mm.




Type  
**PROPOSED DRAWING**

Dwg. no. **P - 2016.02.103**

Date: March 2016  
 Scale: 1:50@A3  
 Drawn/checked: ER / NW  
 Client: Samuel and Melissa Geary-Jones  
 Job title: 6 Regents Park Terrace  
 Drawing title: First Floor Plan

**NEIL WILSON ARCHITECTS**  
 37 Montagu Square  
 London W1H 2EL  
 Office +44 (0) 20 7723 6630  
 Mobile +44 (0) 7973 657 579  
 neil@neilwilsonarchitects.co.uk  
 www.neilwilsonarchitects.co.uk

© Copyright Neil Wilson Architects Limited. Do not scale from this drawing. All dimensions to be checked on site.

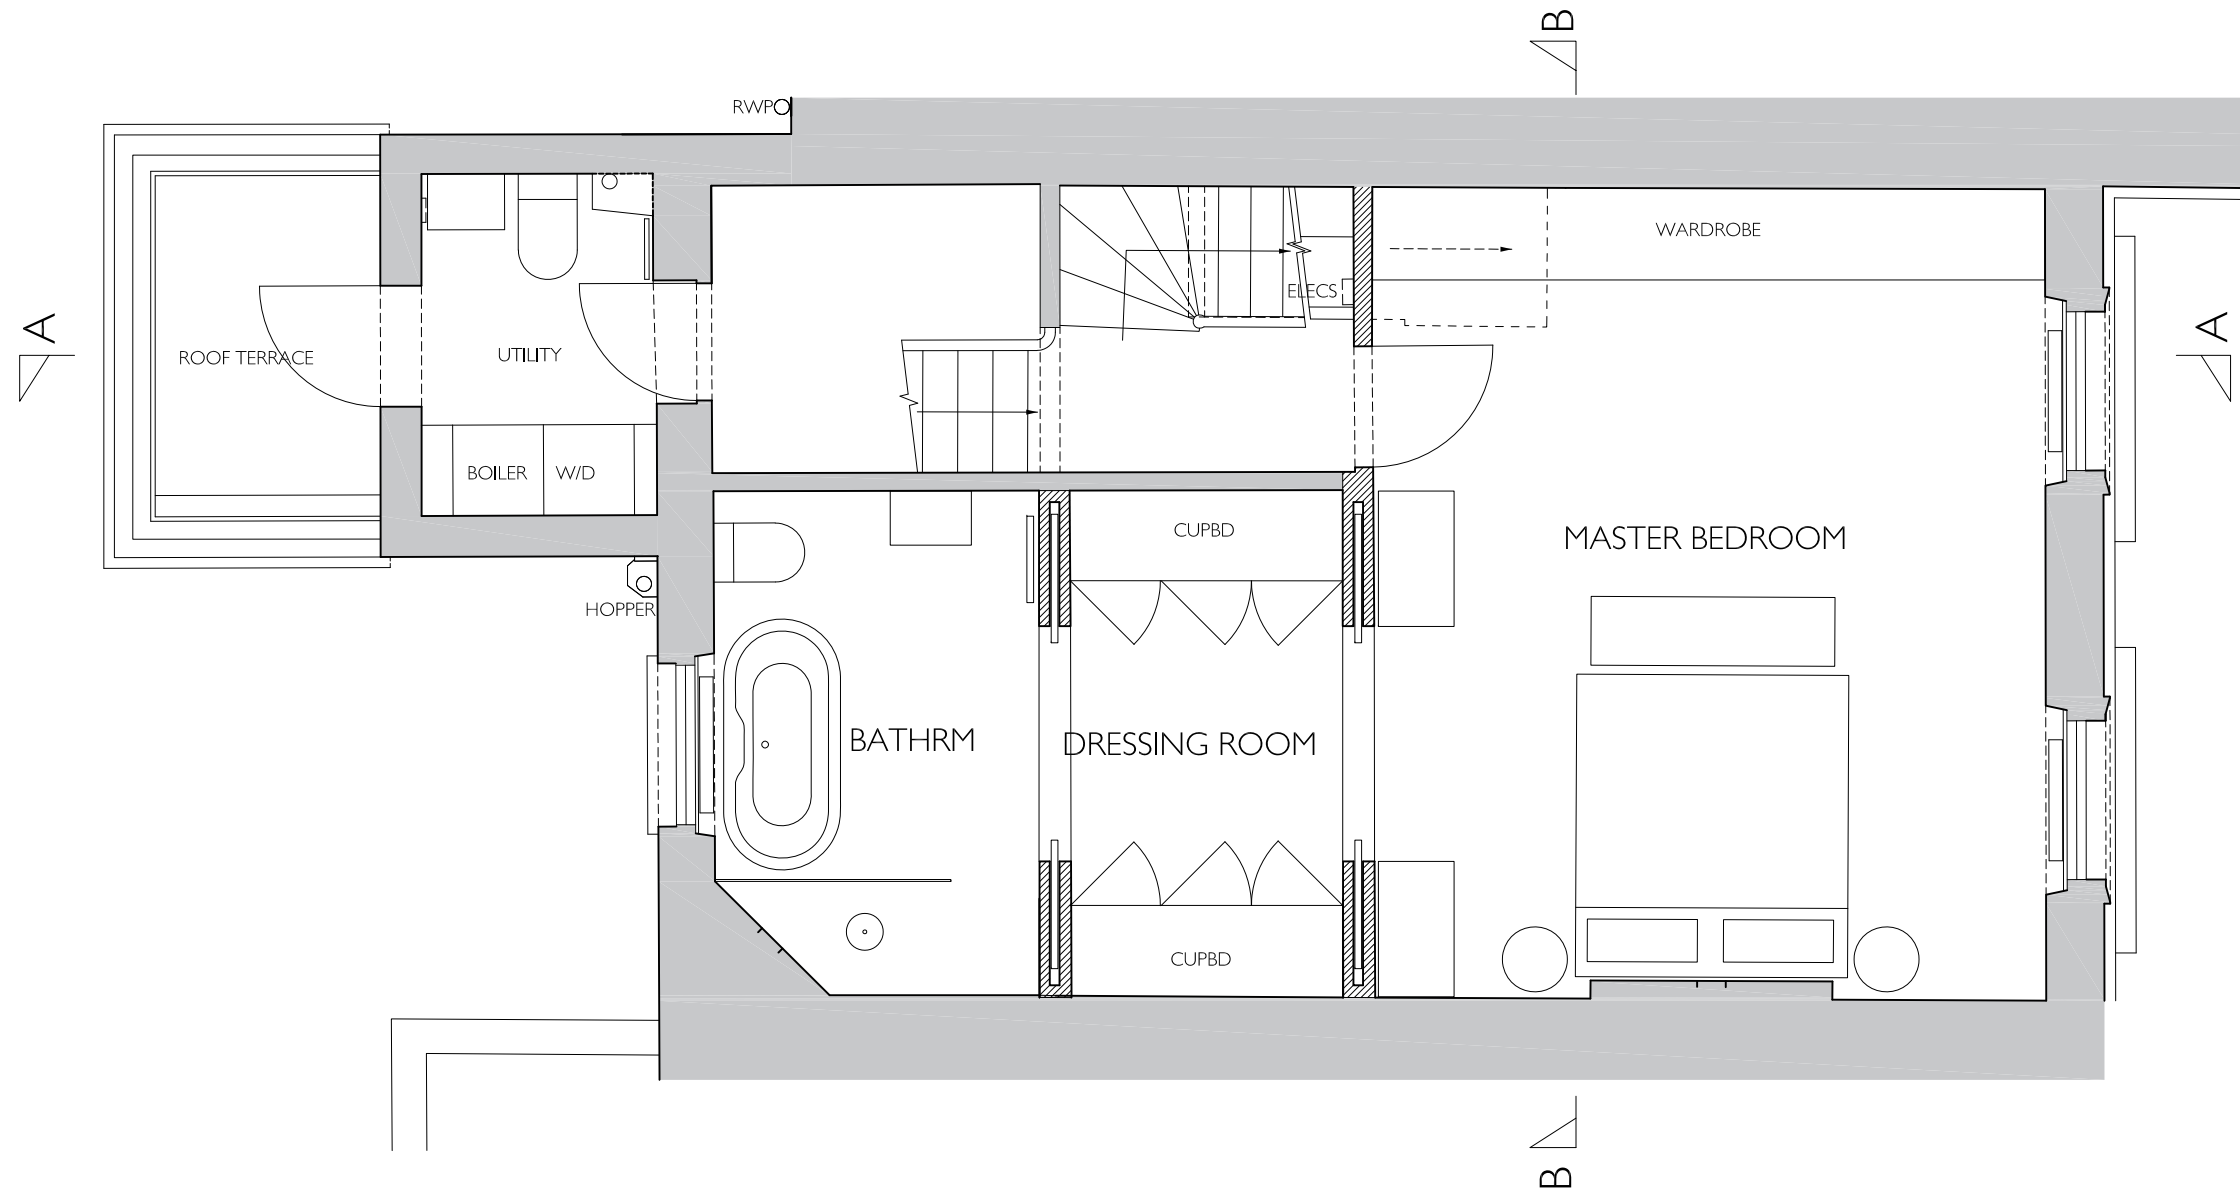

Revisions: ..... Notes: All dimensions in mm.




Type  
**PROPOSED DRAWING**

Dwg. no. **P - 2016.02.104**

Date: March 2016  
 Scale: 1:50@A3  
 Drawn/checked: ER / NW  
 Client: Samuel and Melissa Geary-Jones  
 Job title: 6 Regents Park Terrace  
 Drawing title: Second Floor Plan

**NEIL WILSON ARCHITECTS**  
 37 Montagu Square  
 London W1H 2EL  
 Office +44 (0) 20 7723 6630  
 Mobile +44 (0) 7973 657 579  
 neil@neilwilsonarchitects.co.uk  
 www.neilwilsonarchitects.co.uk

© Copyright Neil Wilson Architects Limited. Do not scale from this drawing. All dimensions to be checked on site.

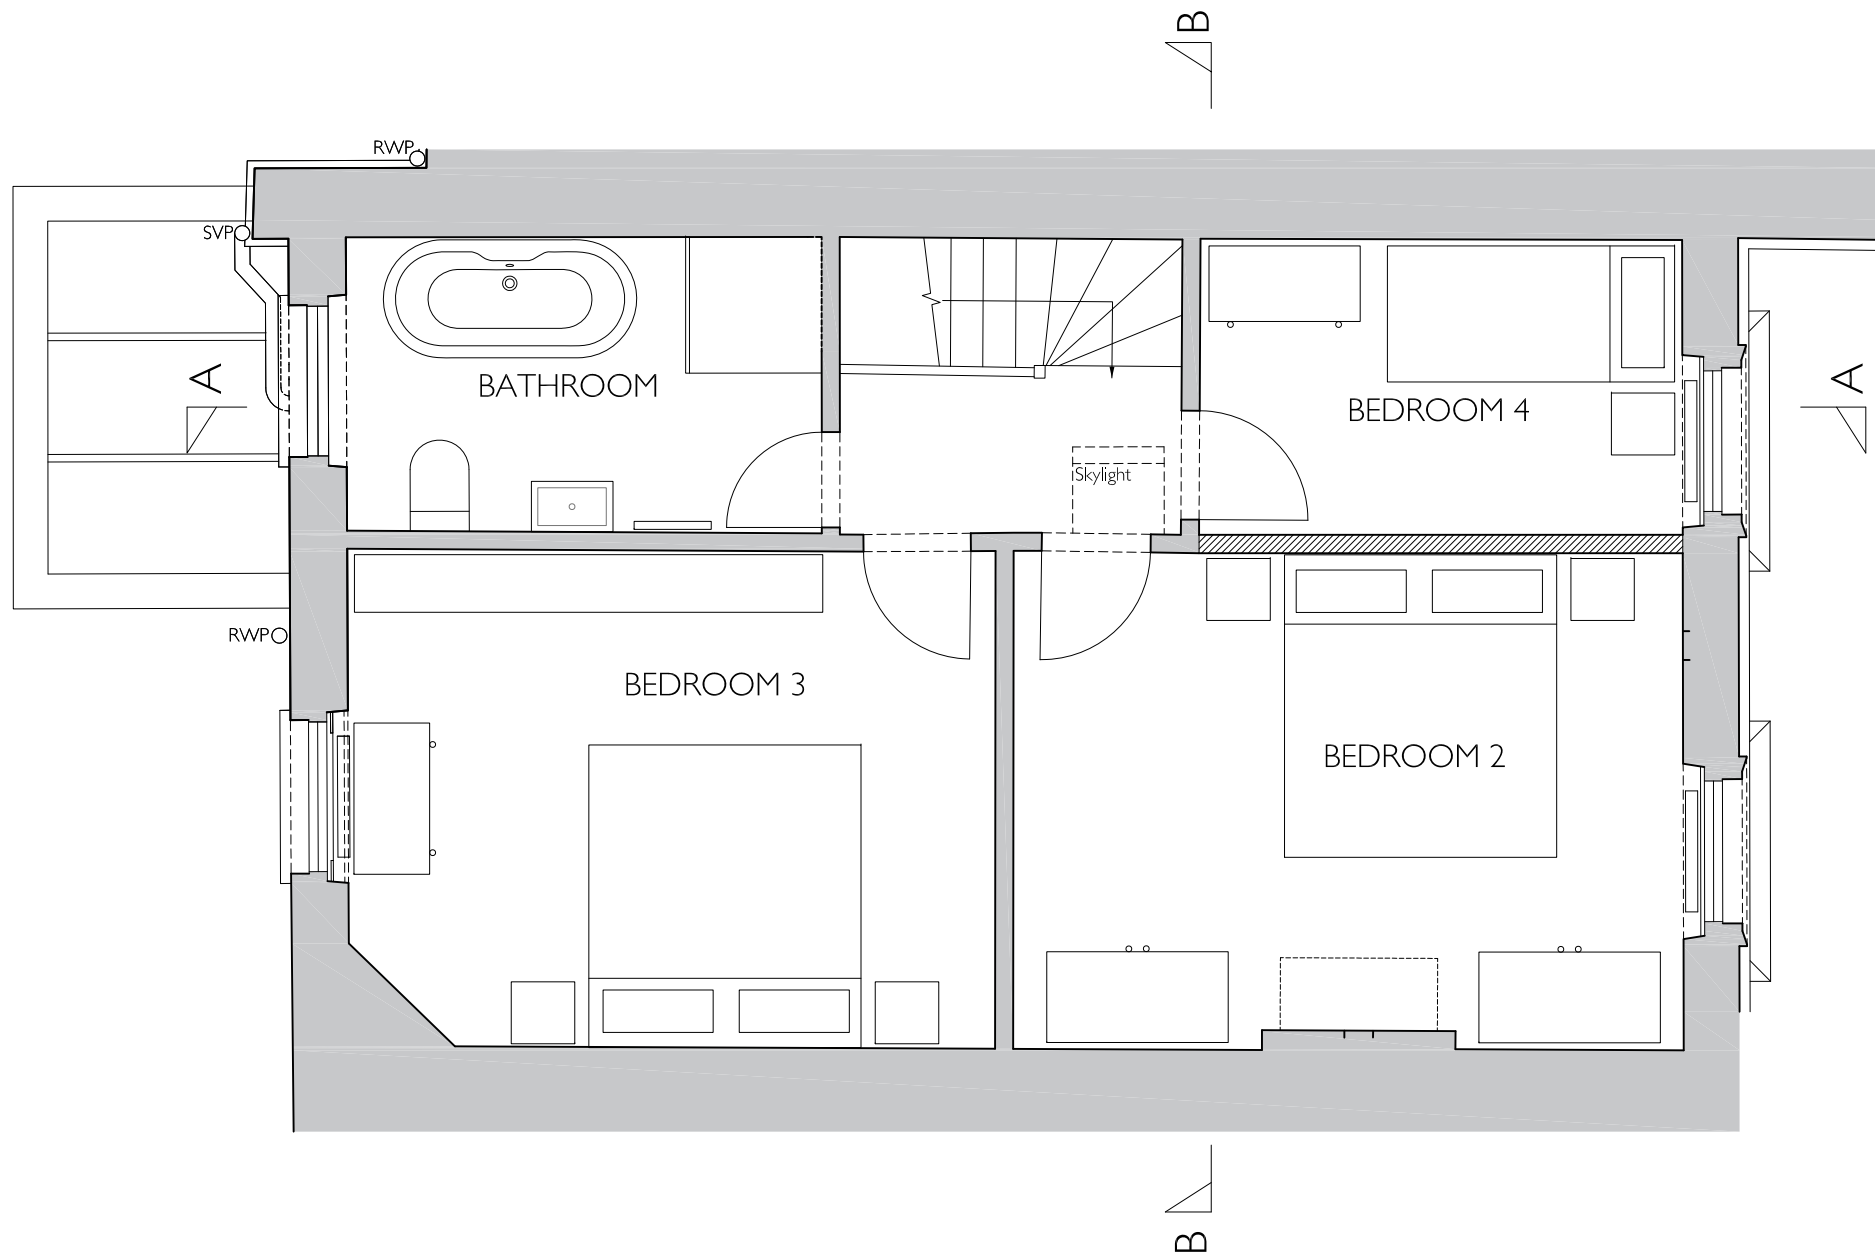

Revisions: ..... Notes: All dimensions in mm.



Type  
PROPOSED DRAWING

Dwg. no. P - 2016.02.105

Date: March 2016

Scale: 1:50@A3

Drawn/checked: ER / NW

Client: Samuel and Melissa Geary-Jones

Job title: 6 Regents Park Terrace


Drawing title: Third Floor Plan



NEIL WILSON ARCHITECTS  
37 Montagu Square  
London W1H 2EL  
Office +44 (0) 20 7723 6630  
Mobile +44 (0) 7973 657 579  
neil@neilwilsonarchitects.co.uk

www.neilwilsonarchitects.co.uk

© Copyright Neil Wilson Architects Limited. Do not scale from this drawing. All dimensions to be checked on site.

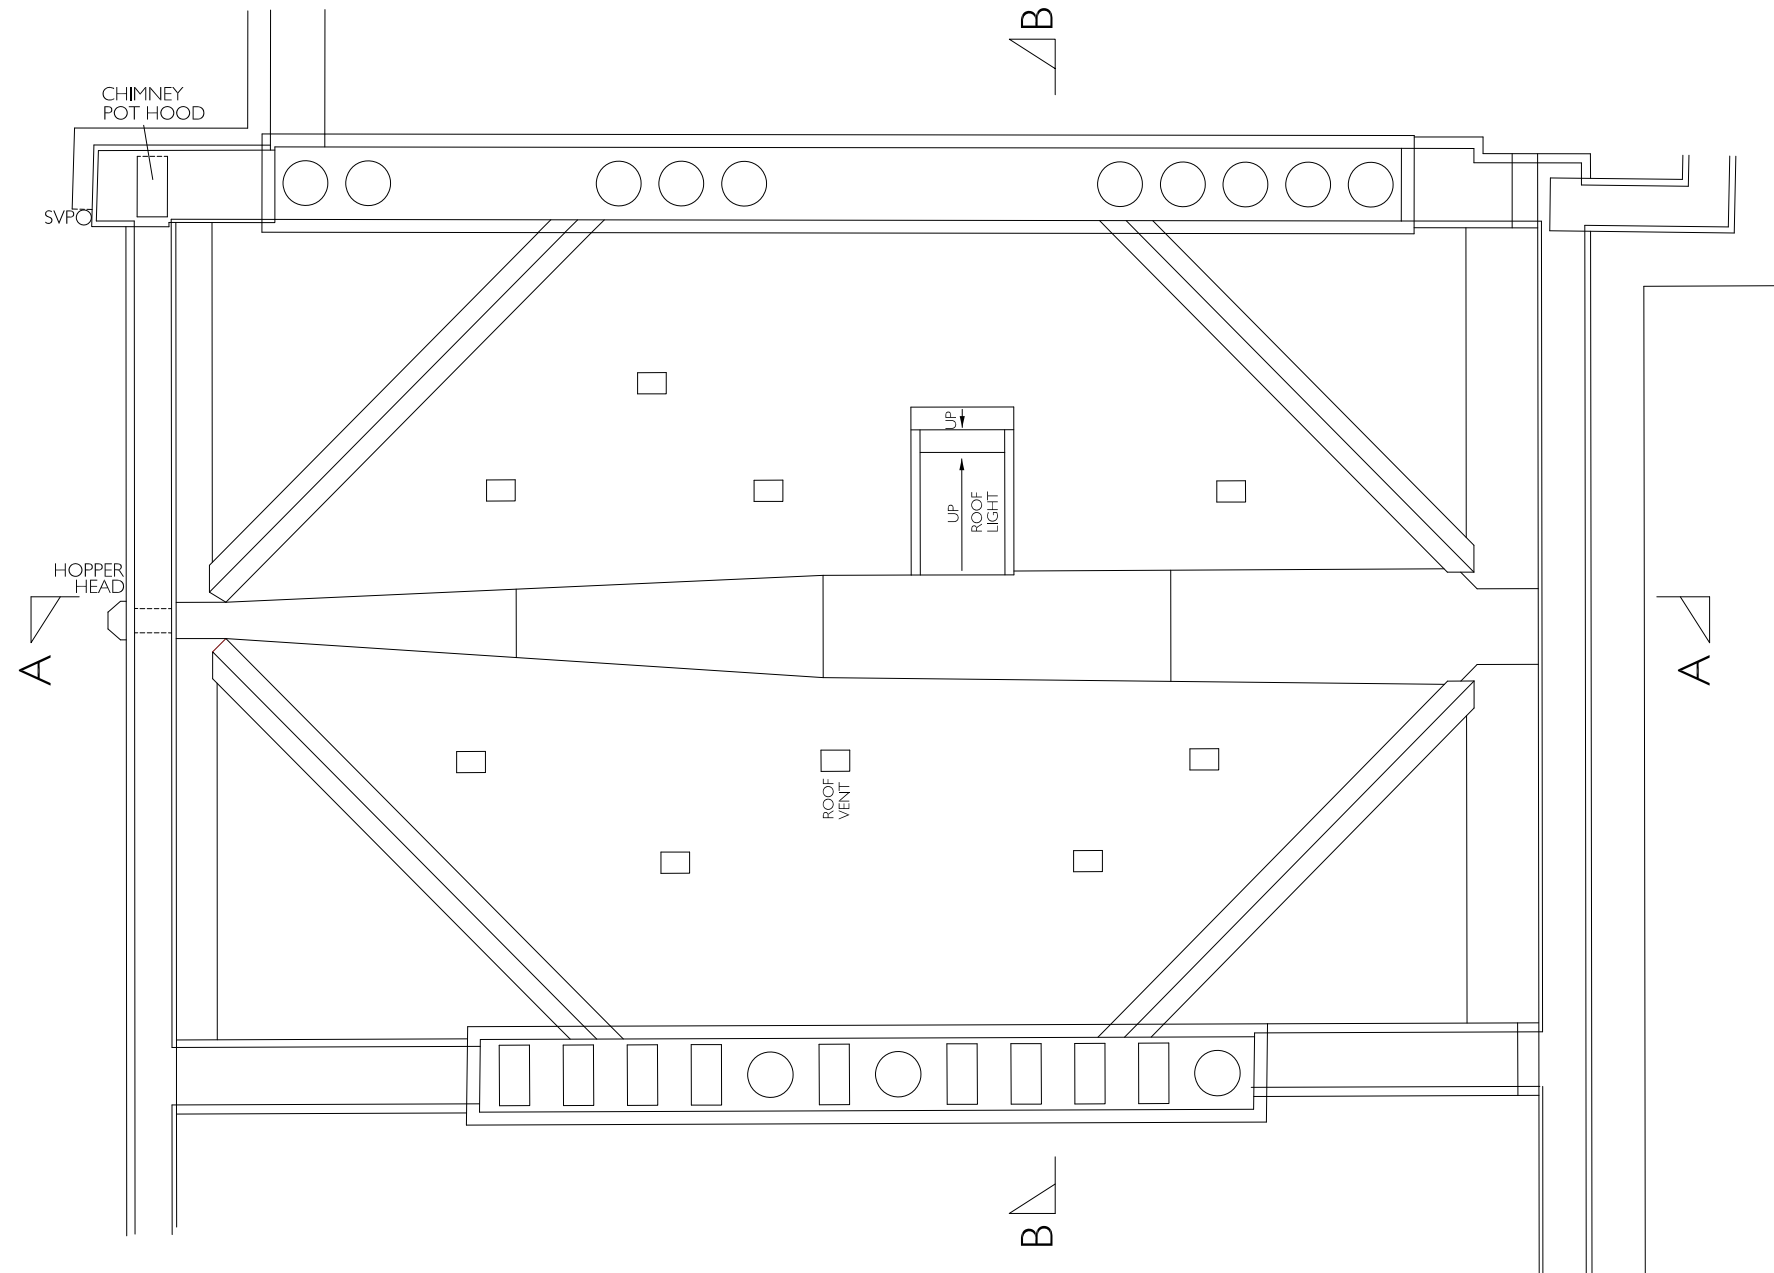

Revisions: ..... Notes: All dimensions in mm.



Type  
PROPOSED DRAWING

Dwg. no. P - 2016.02.106

Date: March 2016

Scale: 1:50@A3

Drawn/checked: ER / NW

Client: Samuel and Melissa Geary-Jones

Job title: 6 Regents Park Terrace

Drawing title: Roof Plan



NEIL WILSON ARCHITECTS  
37 Montagu Square  
London W1H 2EL


Office +44 (0) 20 7723 6630  
Mobile +44 (0) 7973 657 579  
neil@neilwilsonarchitects.co.uk

www.neilwilsonarchitects.co.uk




REAR ELEVATION

Scheme shown above for no.7 RPT as approved 31st May 2016

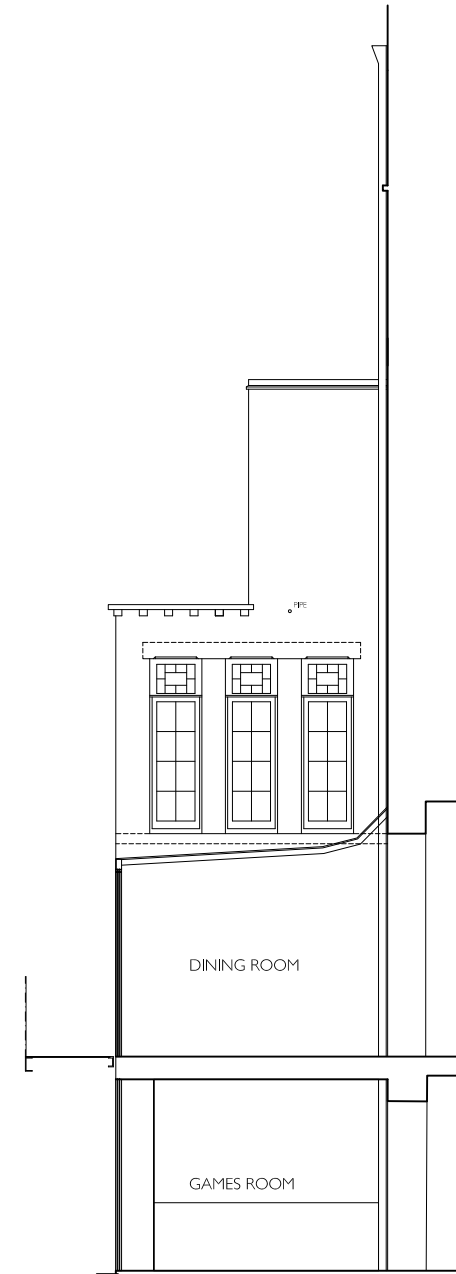

SECTION CC

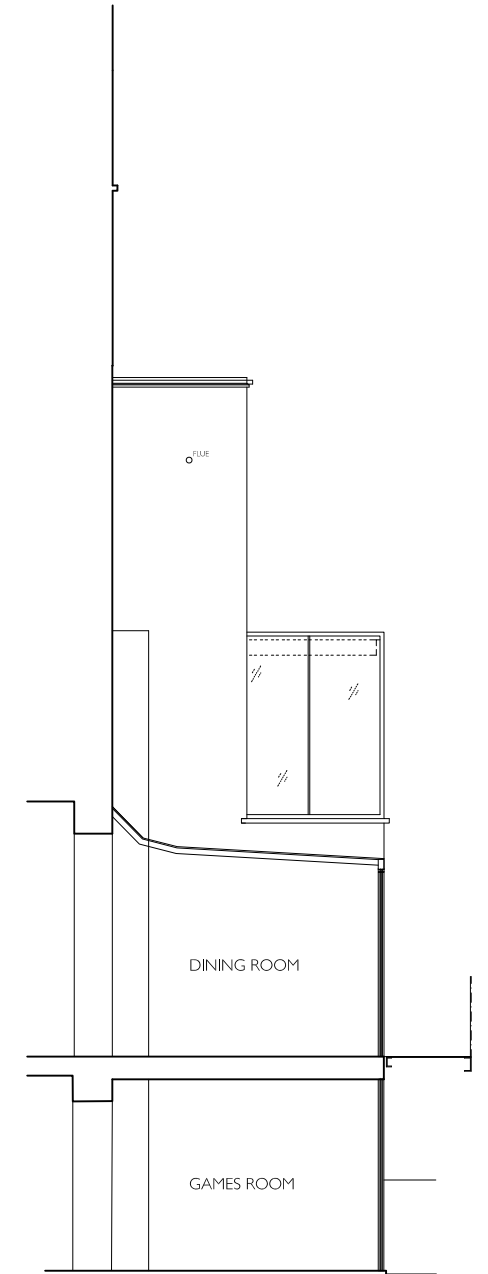

SECTION DD



Type  
**PROPOSED DRAWING**

Dwg. no. **P - 2016.02.300**

Date: March 2016  
 Scale: 1:100@A3  
 Drawn/checked: ER / NW  
 Client: Samuel and Melissa Geary-Jones  
 Job title: 6 Regents Park Terrace  
 Drawing title: Front, Rear and Side Elevations



NEIL WILSON ARCHITECTS  
 37 Montagu Square  
 London W1H 2EL  
 Office +44 (0) 20 7723 6630  
 Mobile +44 (0) 7973 657 579  
 nra@neilwilsonarchitects.co.uk