

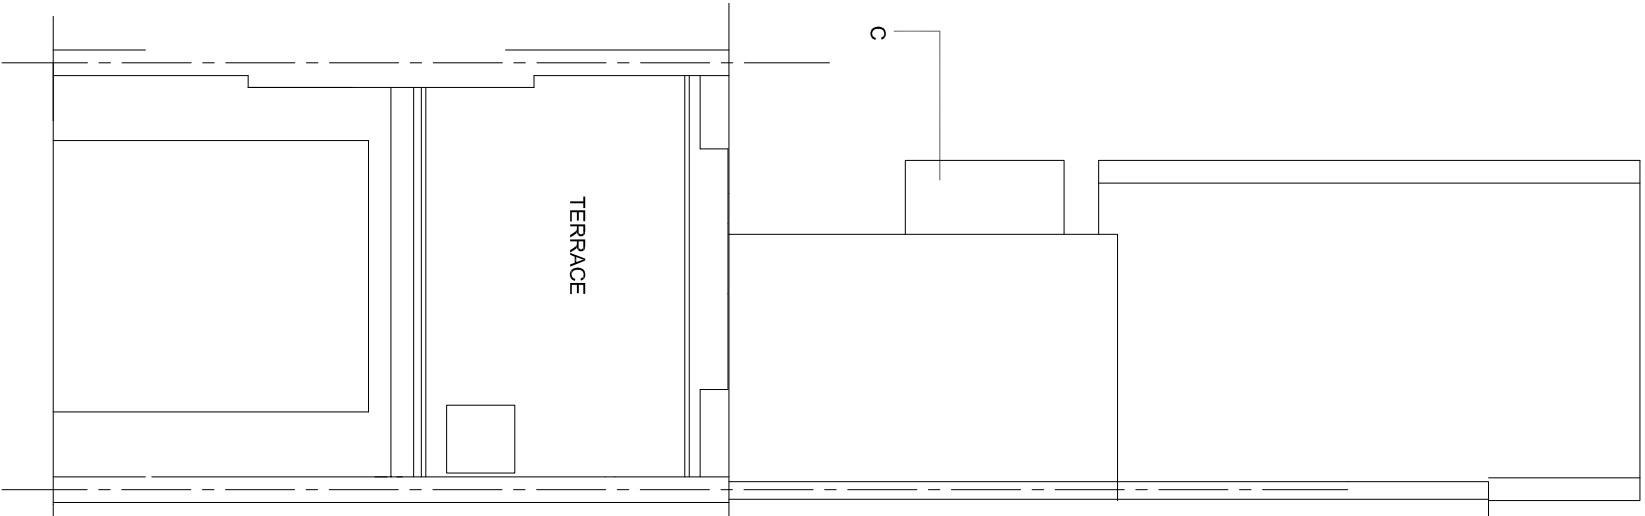
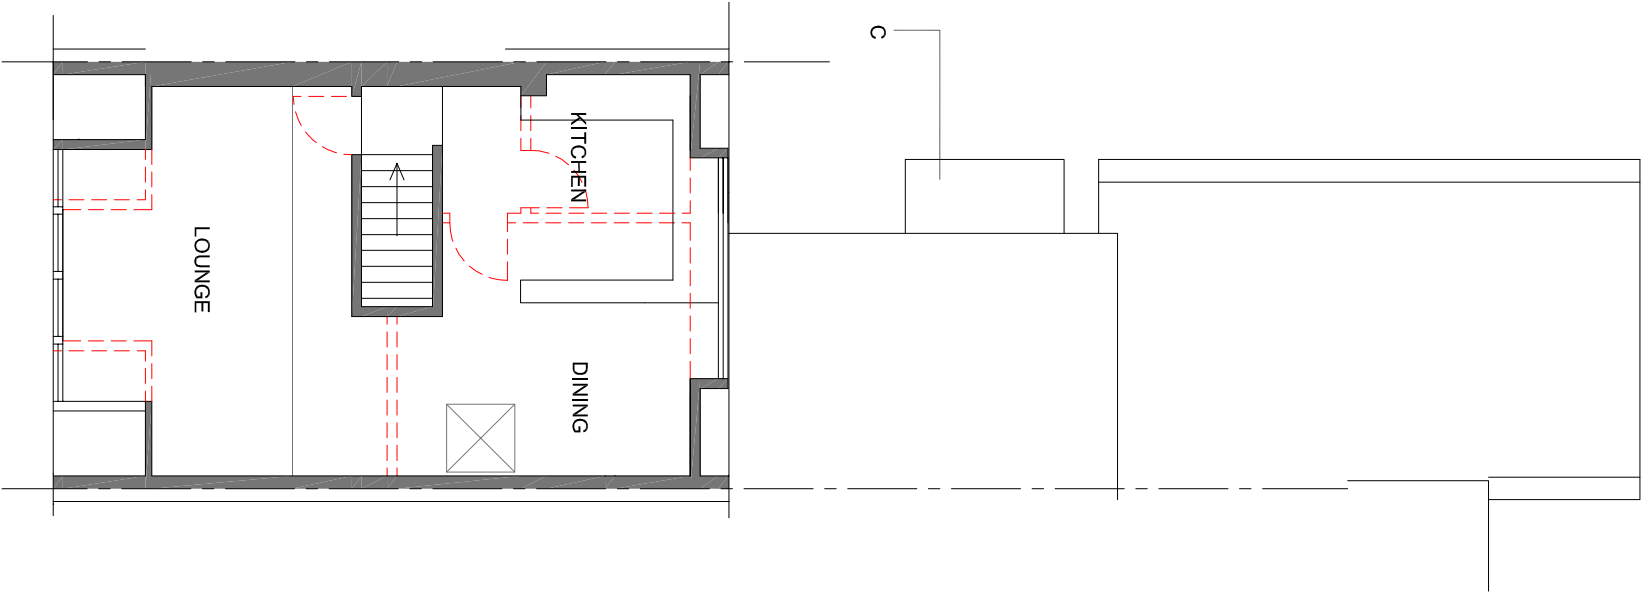


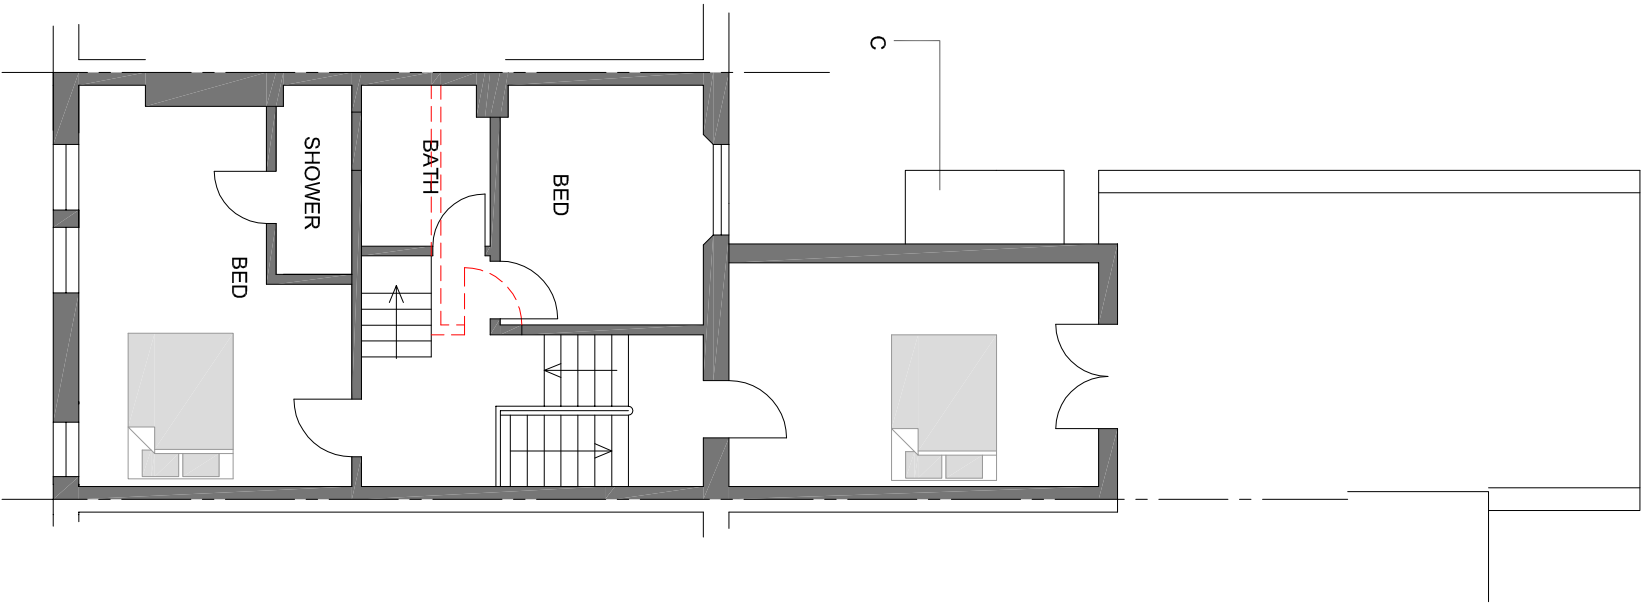

SECOND FLOOR PLAN

THIRD FLOOR PLAN

ROOF PLAN

 

TITLE PROPOSED DRAWINGS

ADDRESS 25 MONTPELIER GROVE,
LONDON, NW5

CLIENT Mr.s. C. PAYNE

SCALE 1:100 @ A3

DRAWING NO. 160401/08

DATE REV.
APRIL 2016



URBAN REGEN LONDON Ltd.

Tel: 07970 647 449 Fax: 020 8963 9991 Email: urrlondon@aol.com