



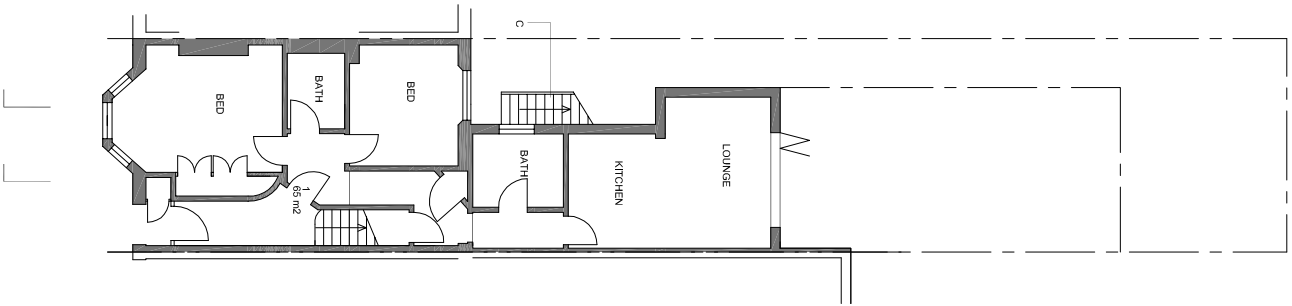


GROUND FLOOR PLAN
1:200

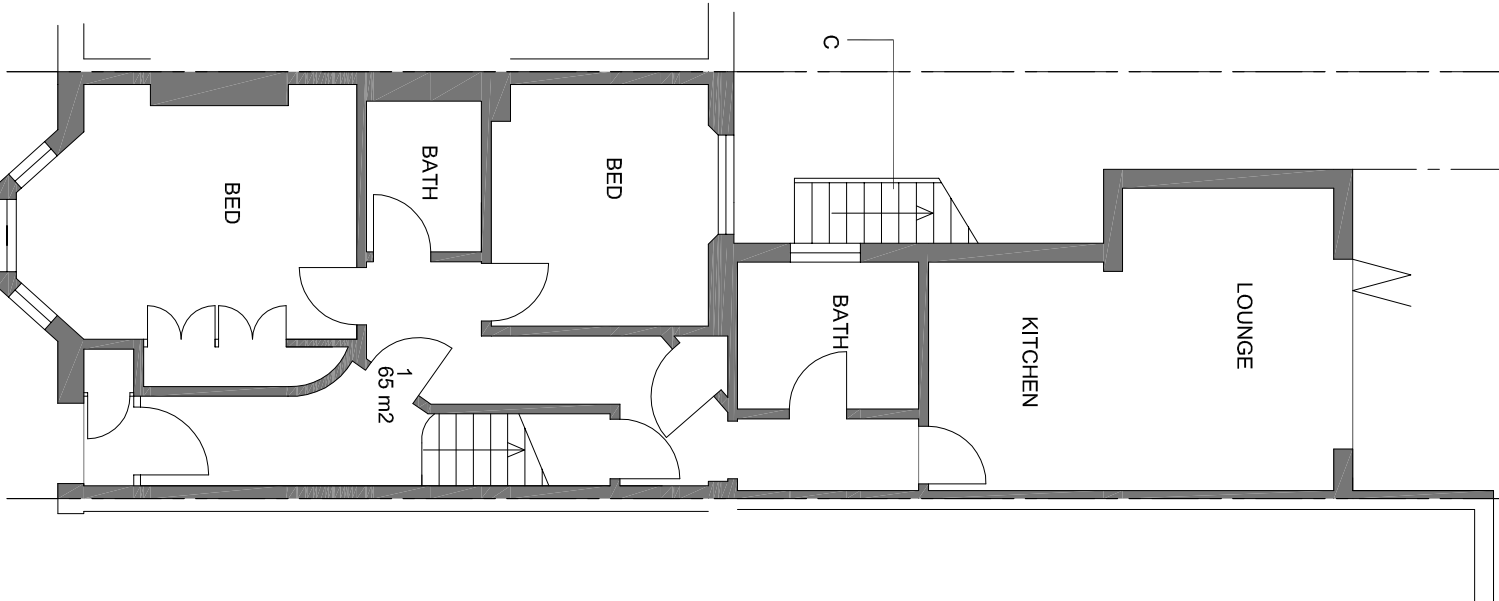


GROUND FLOOR PLAN

A B

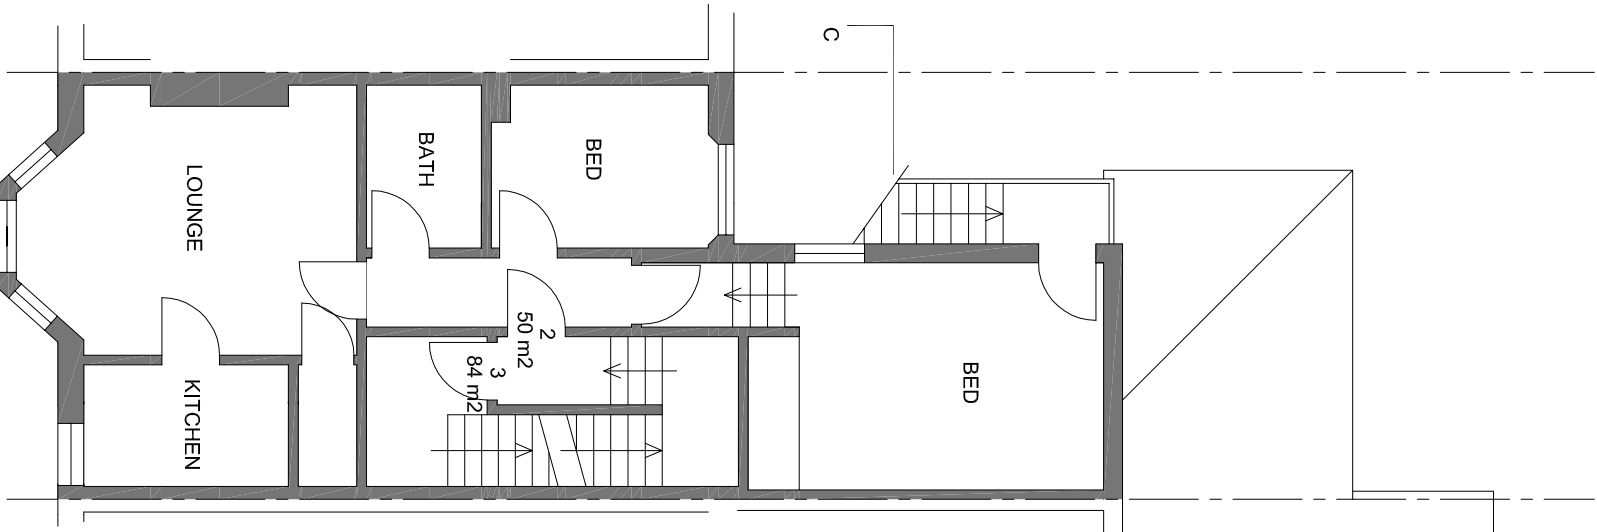

FIRST FLOOR PLAN

A B

 

URBAN REGEN LONDON Ltd.

TITLE SURVEY DRAWINGS

ADDRESS 25 MONTPELIER GROVE,
LONDON, NW5

CLIENT Mr.s. C. PAYNE

SCALE 1:100 @ A3 DATE APRIL 2016

DRAWING NO. 160401/02 REV.

Tel: 07970 647 449 Fax: 020 8963 9991 Email: urrlondon@oql.com