



SECOND FLOOR PLAN

A B

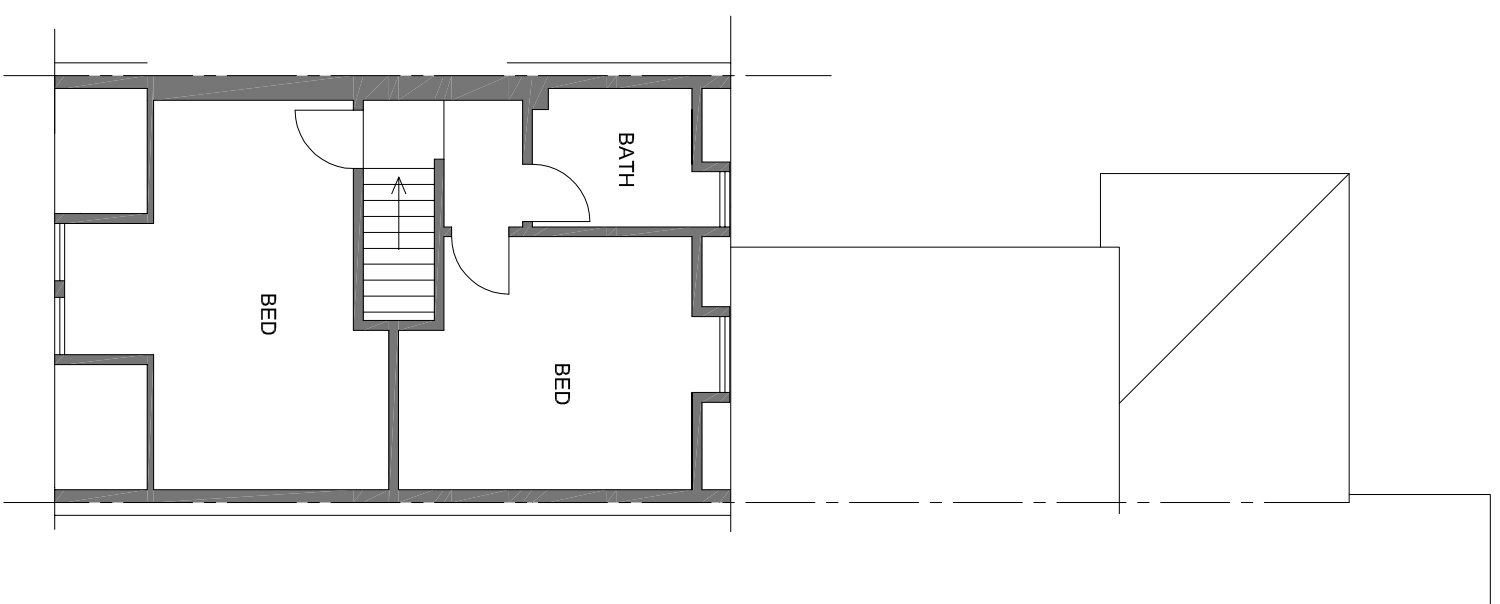

THIRD FLOOR PLAN

A B

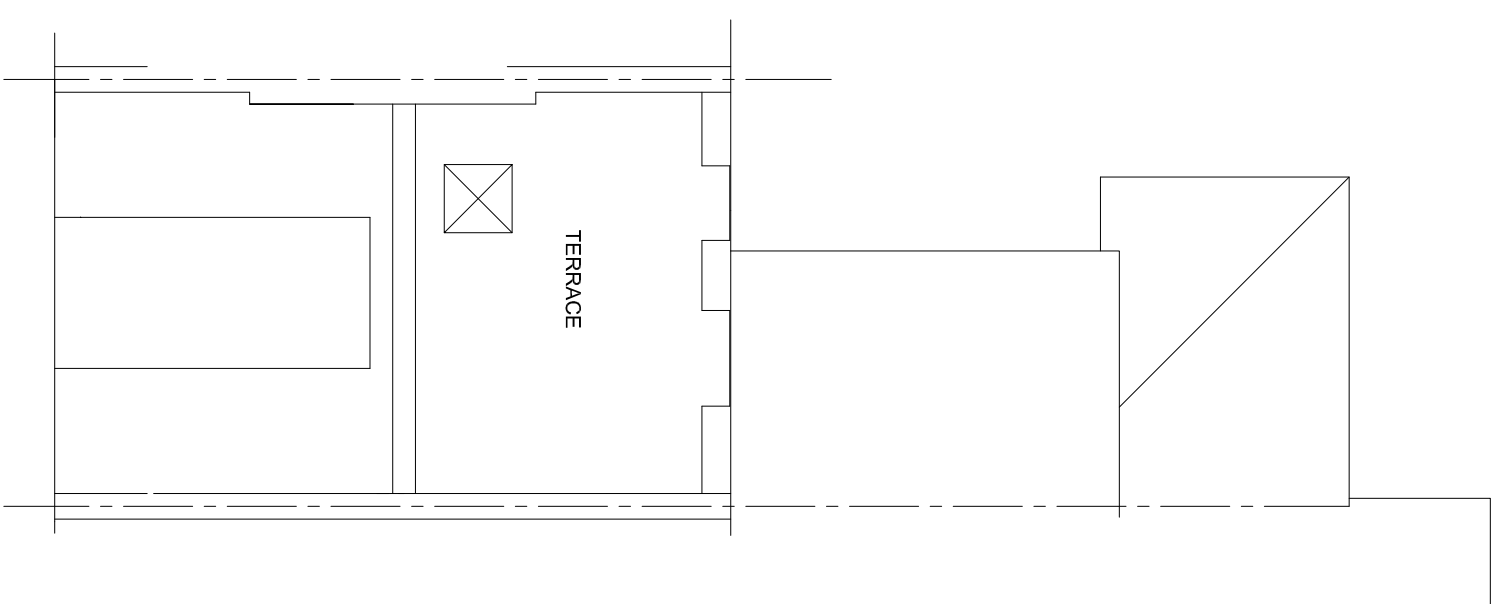

ROOF PLAN

A B

TITLE SURVEY DRAWINGS
 CLIENT Mrs. C. PAYNE

ADDRESS 25 MONTPELLIER GROVE,
 LONDON, NW5

SCALE 1:100 @ A3
 DRAWING NO. 160401/03
 DATE APRIL 2016
 REV.

