



FRONT ELEVATION

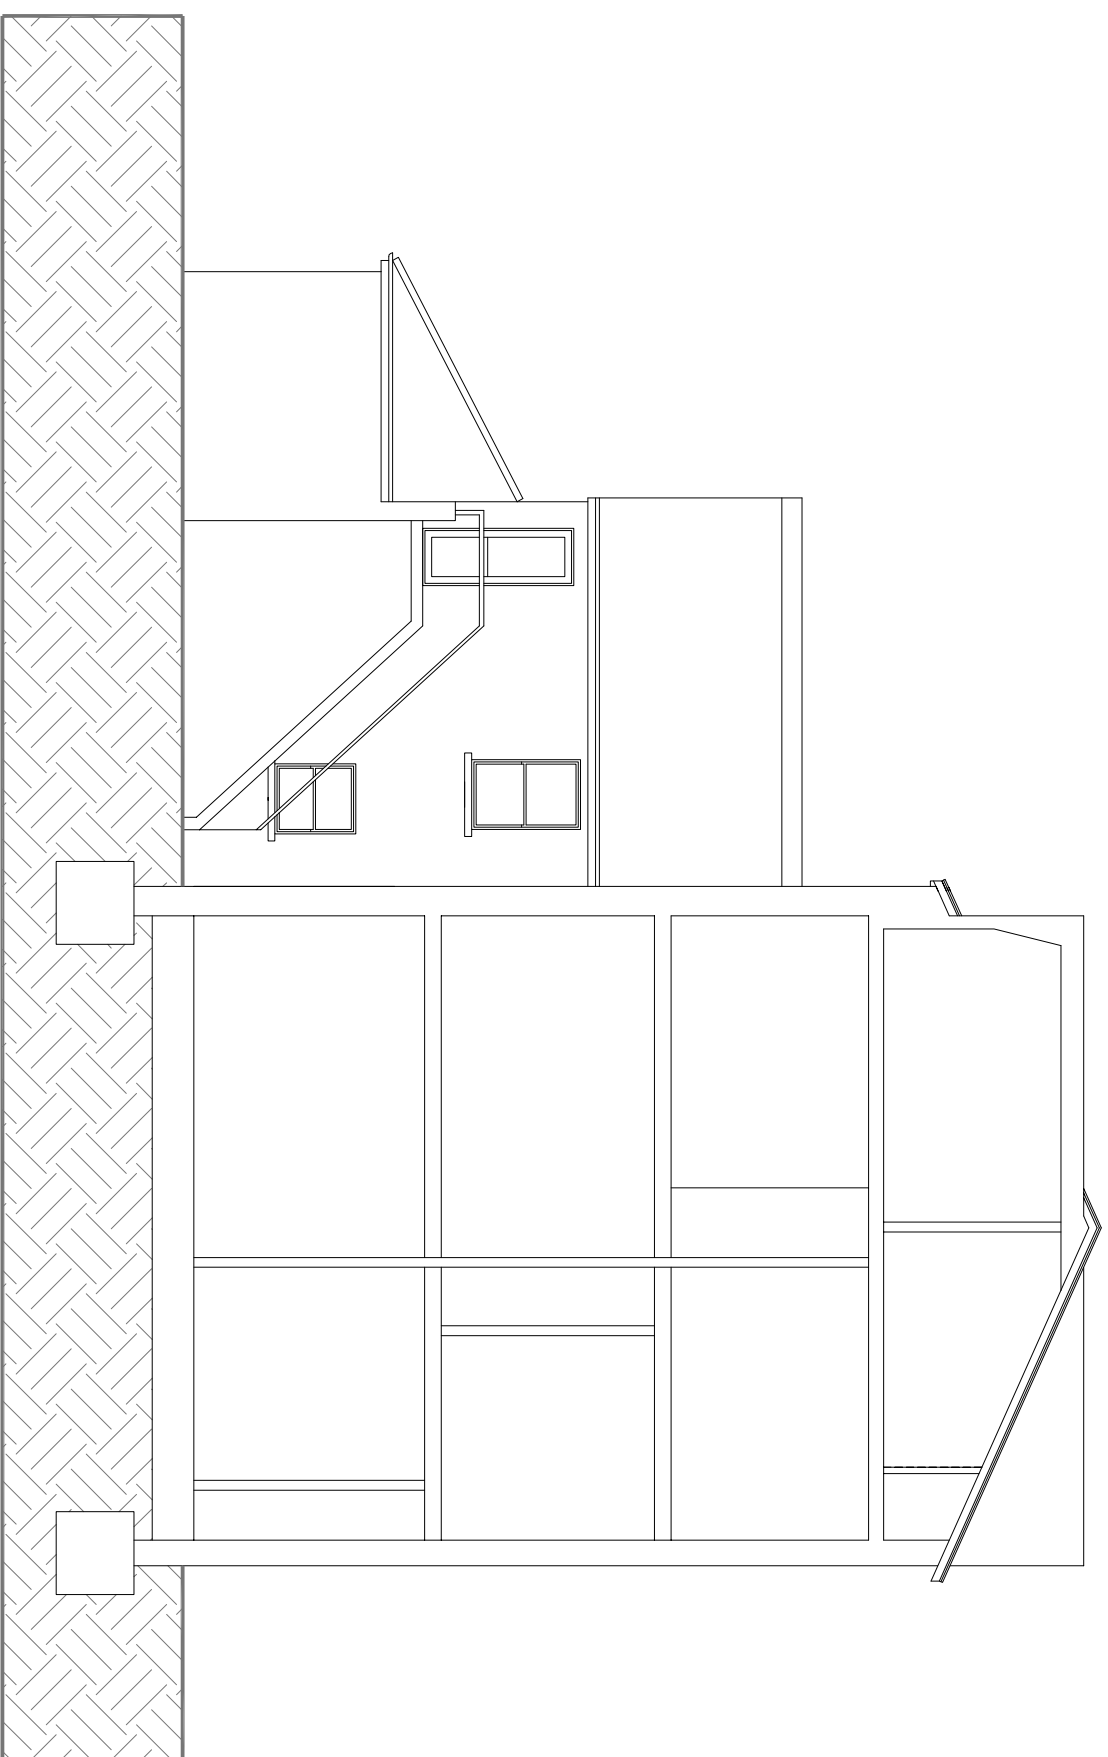

SIDE ELEVATION

 

TITLE **SURVEY DRAWINGS**

ADDRESS **25 MONTPELLIER GROVE,
LONDON, NW5**

CLIENT **Mrs. C. PAYNE**

SCALE **1:100 @ A3** DATE **APRIL 2016**

DRAWING NO. **160401/04** REV.