


# AS EXISTING


# AS PROPOSED

REFER TO ELH 31 FOR LOWER GROUND FLOOR LIGHTWELL PLAN

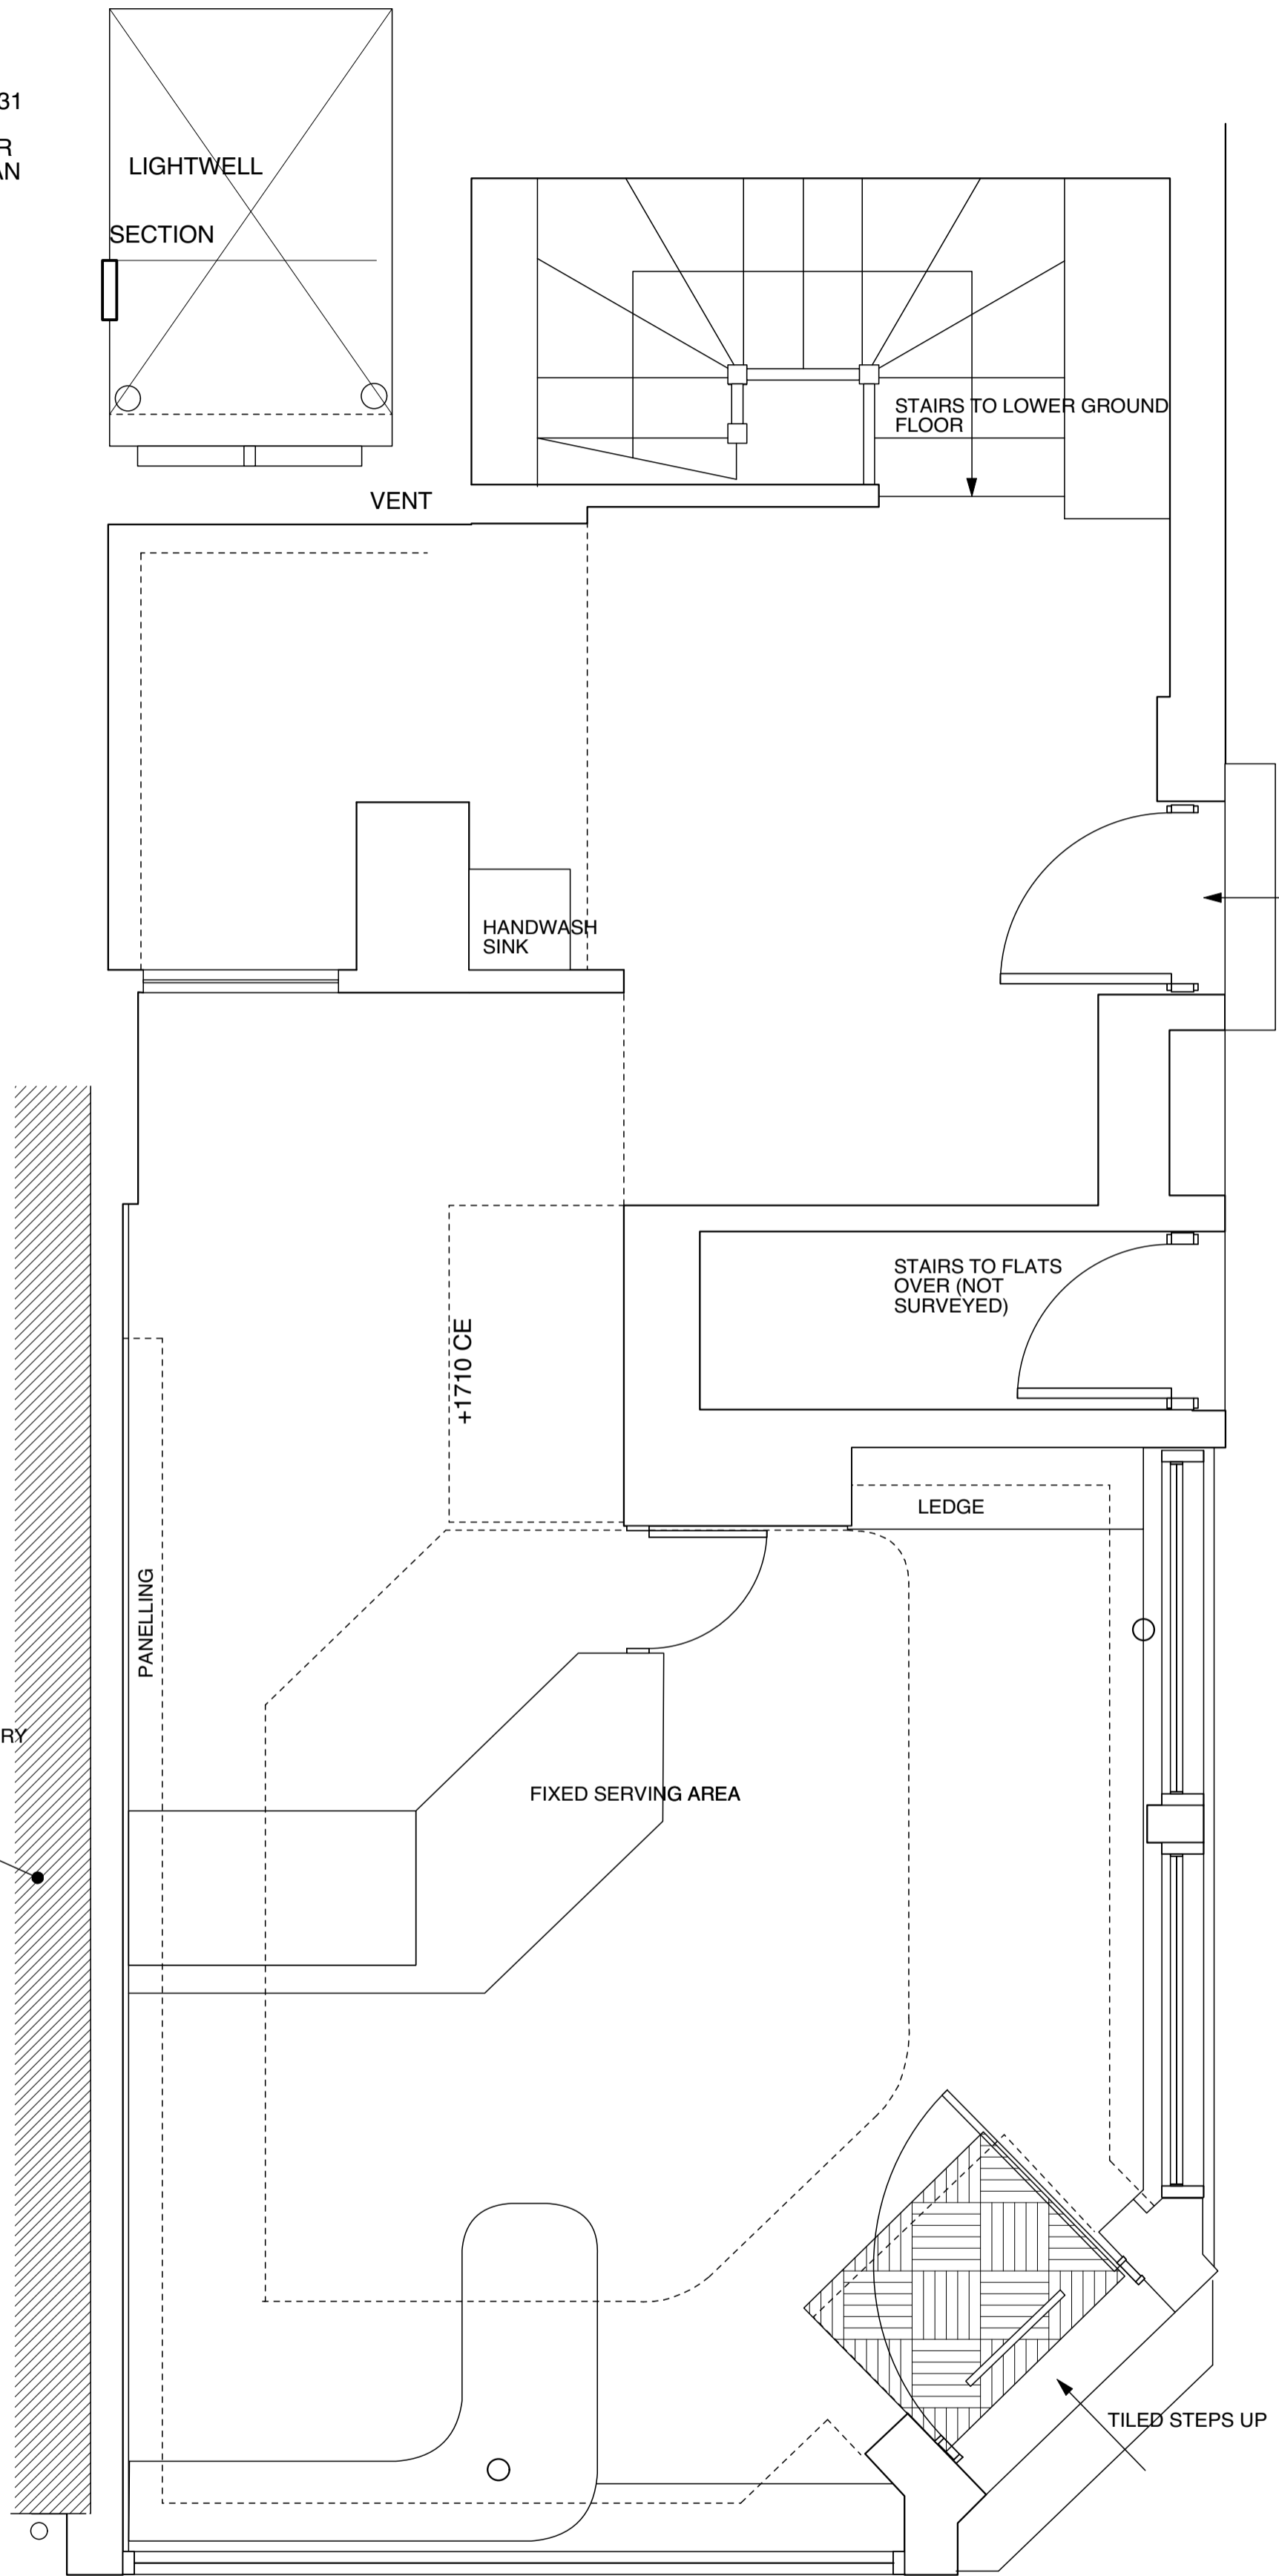

EARLHAM STREET

Ground floor

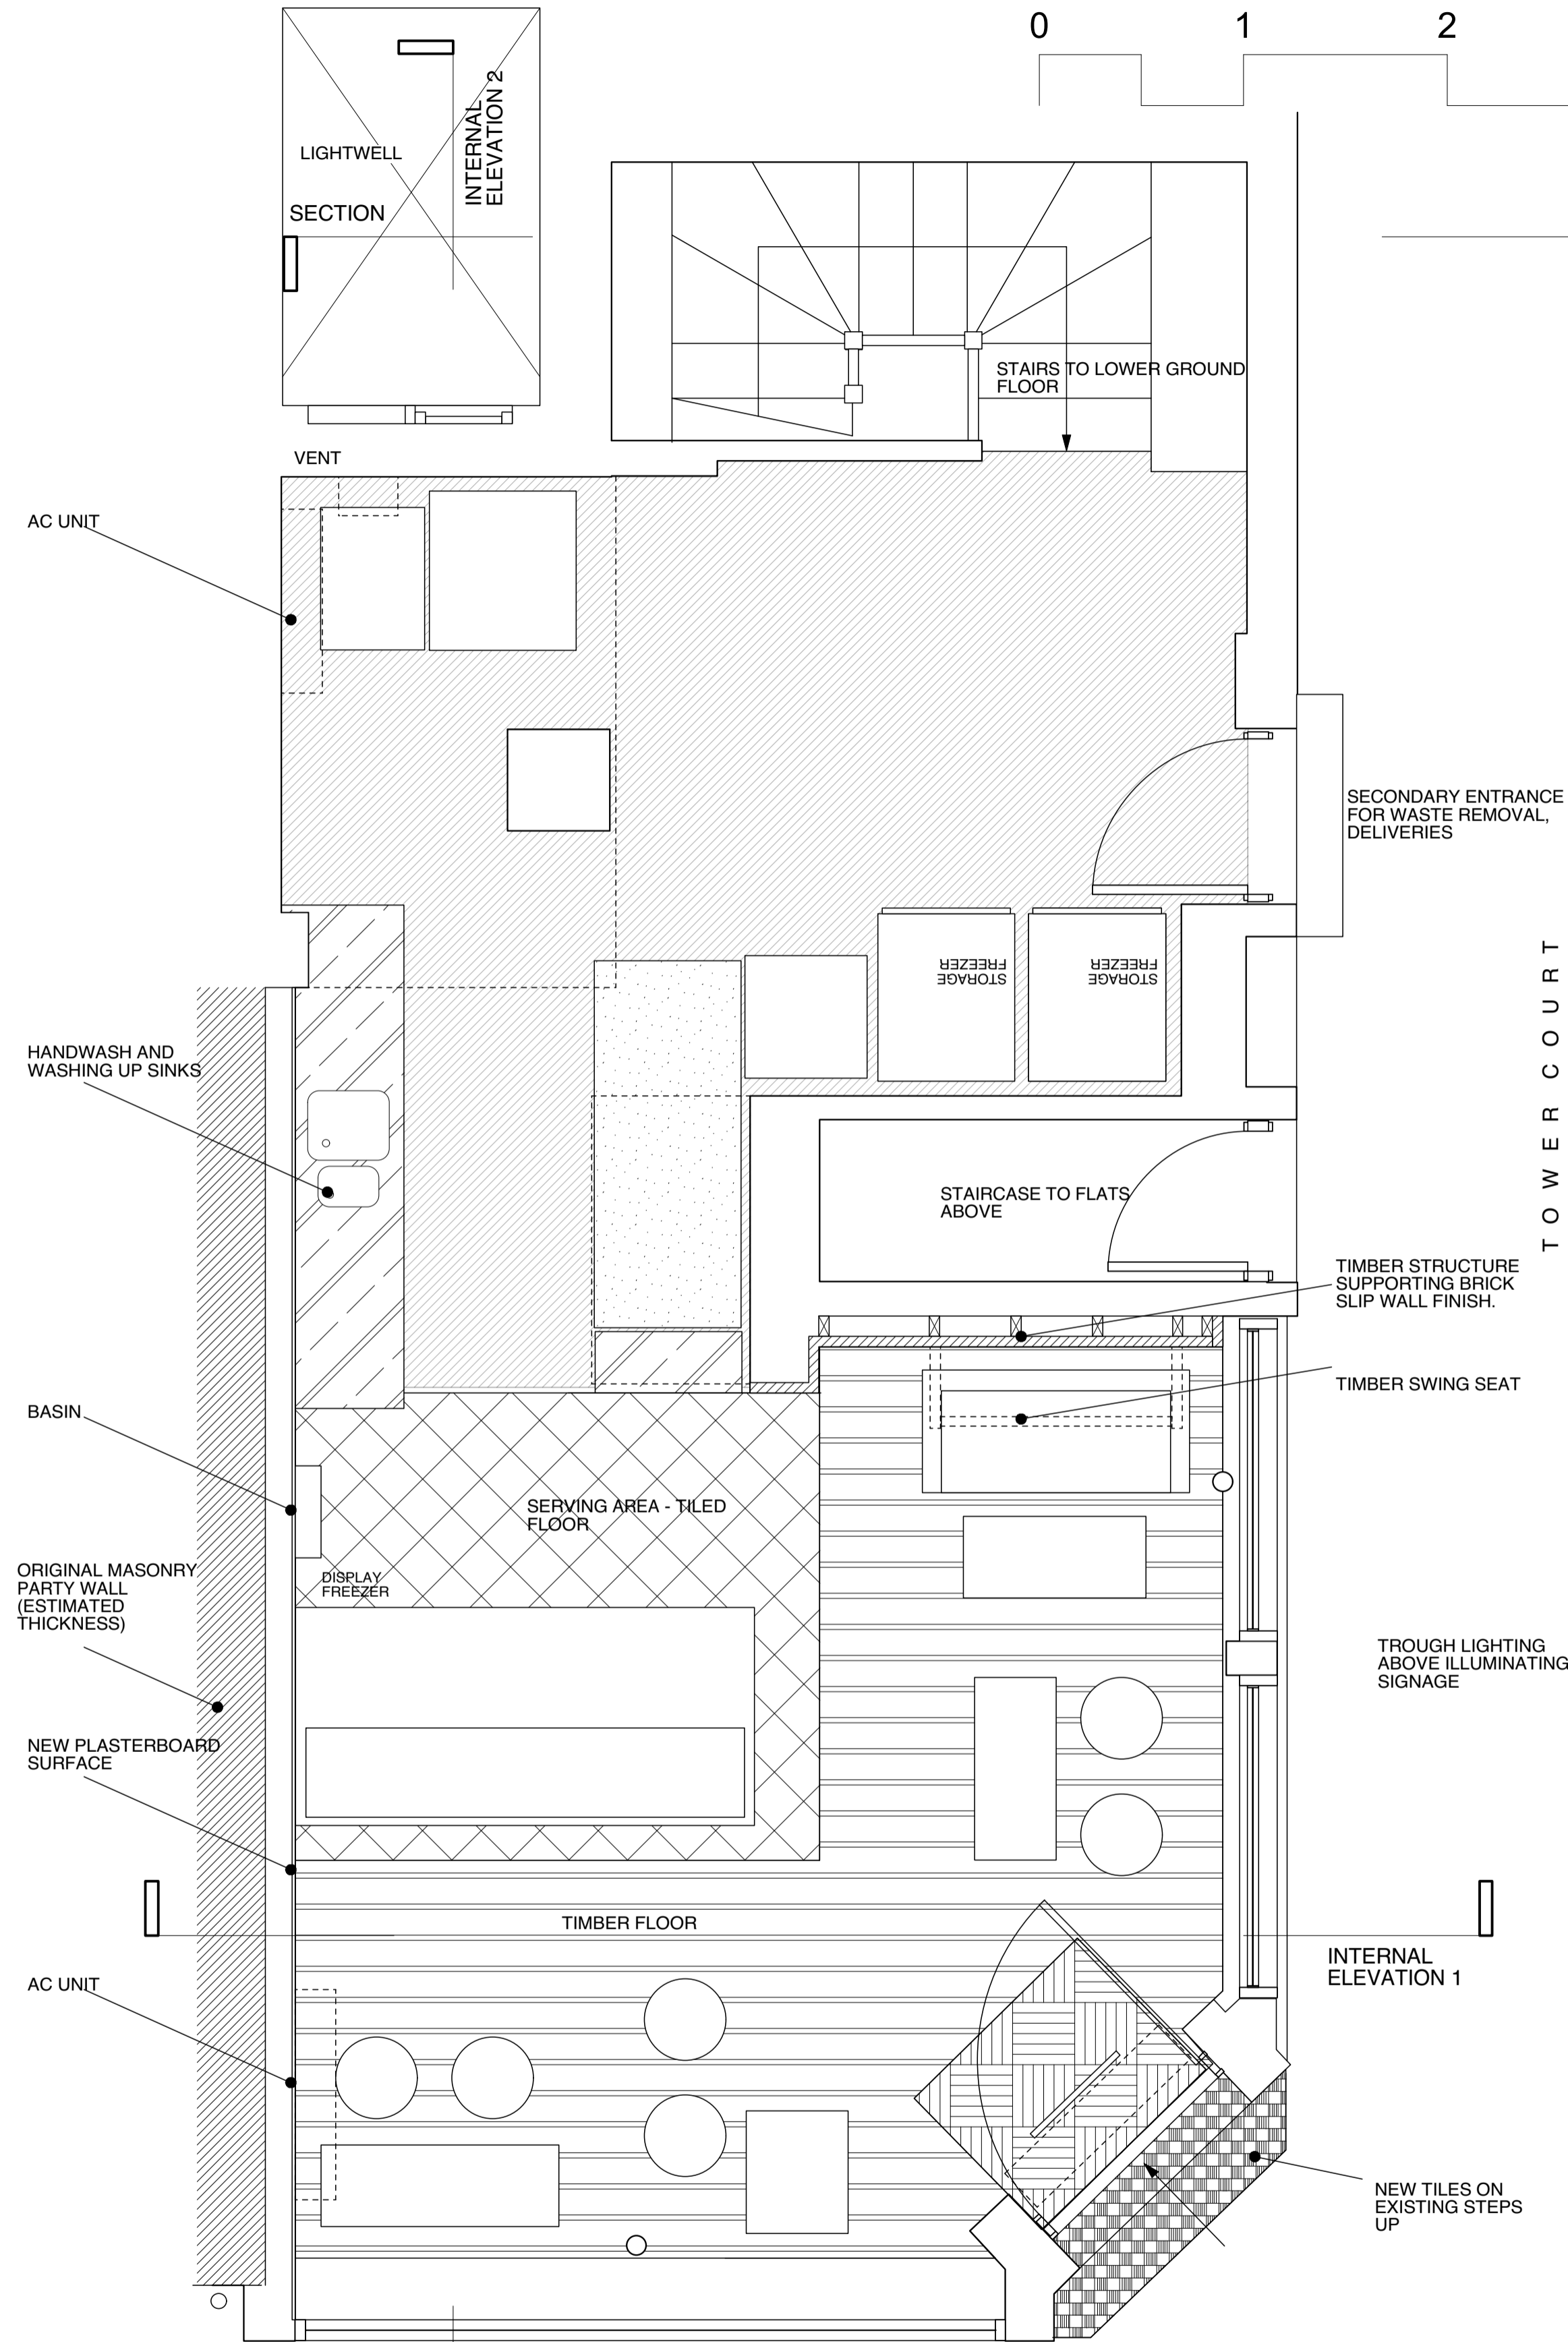

EARLHAM STREET

Ground floor

**The Architects**  
 Unit 221, Hornsey Town Hall  
 The Broadway, London N8 9JJ  
 020 7923 1559  
 mail@thearchitects.co.uk

revisions	
-	160408 - For approval
A	160422 - For approval
B	160509 - Various amendments
C	160613 - Rear window alteration
D	160614 - Seating omitted

All copyrights retained, all information remains the property of The Architects, London Ltd and may not be reproduced through any medium without written consent. No responsibility is accepted through unauthorised use. All information is subject to statutory consents, easements and survey. Except for planning purposes, do not scale from drawings but use figured dimensions only and verify on site. Please report any discrepancies. Use latest revision.


project 24 Earlham Street

title Proposed plans


scale 1:50@A3

drawing no. ELH 20 D

# AS EXISTING

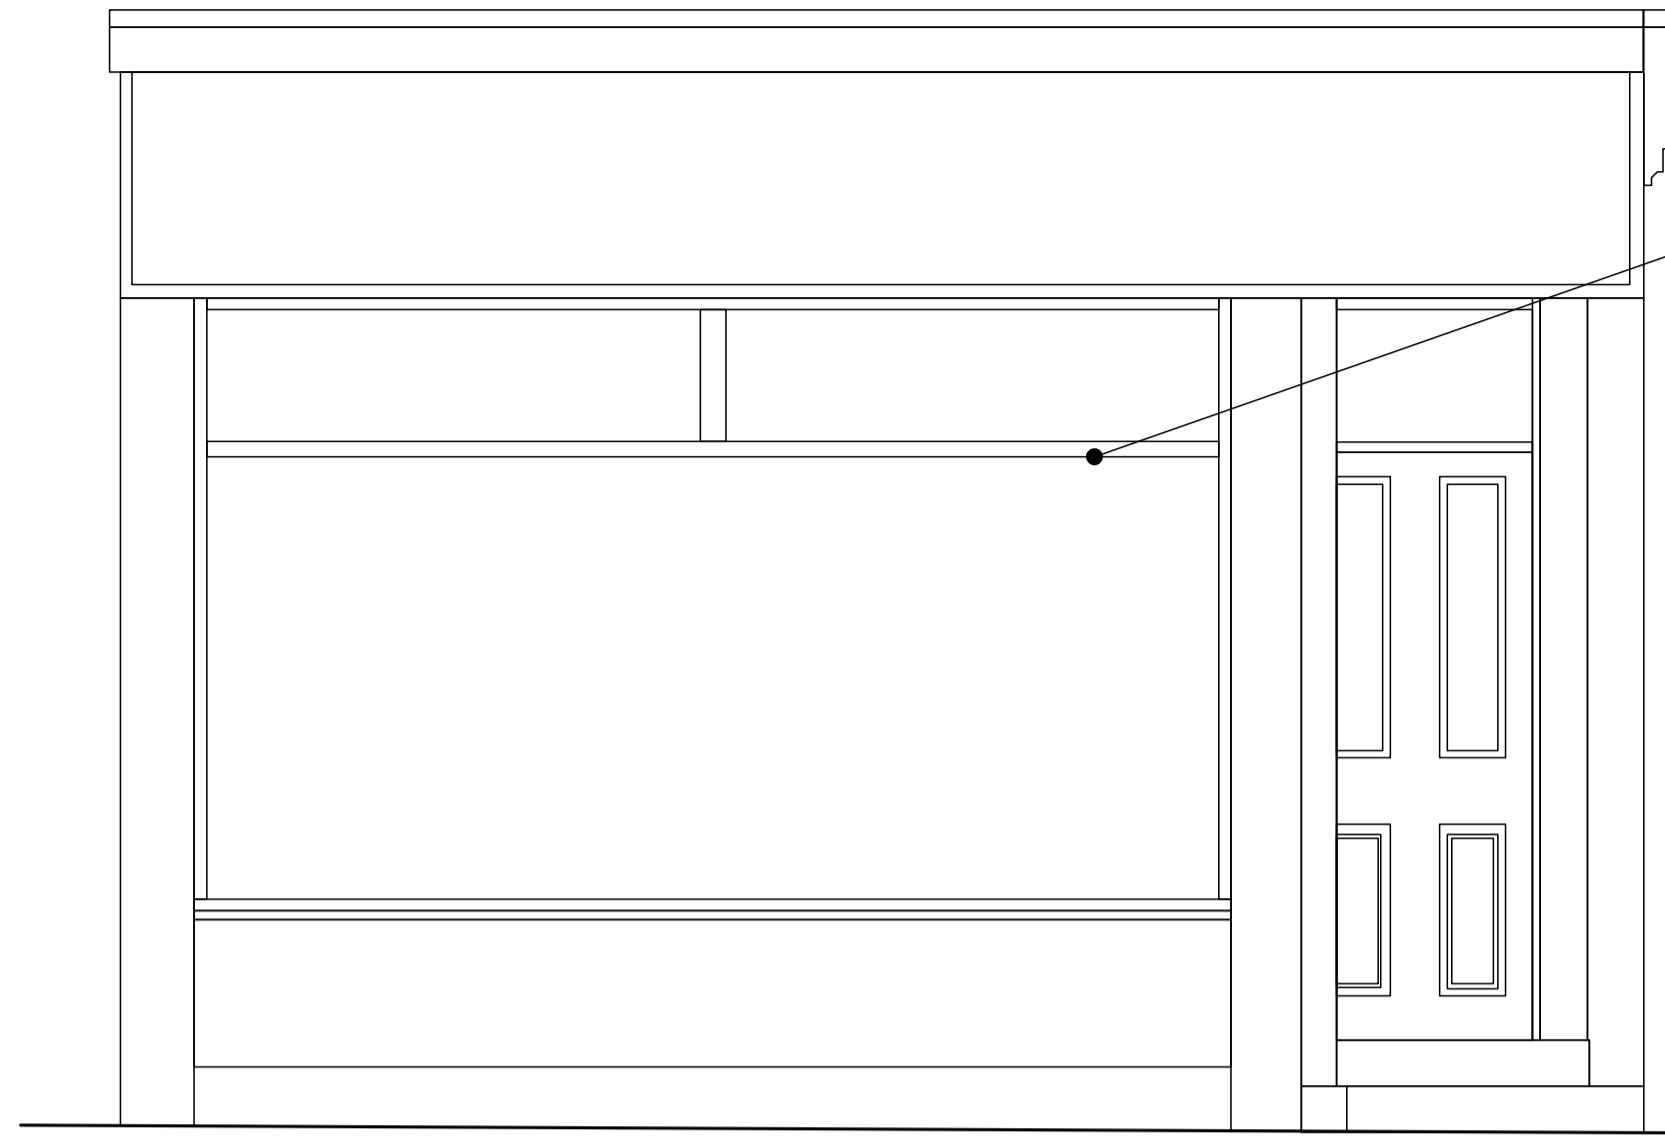

REFER TO PHOTOS FOR EXISTING COLOURS AND SIGNAGE

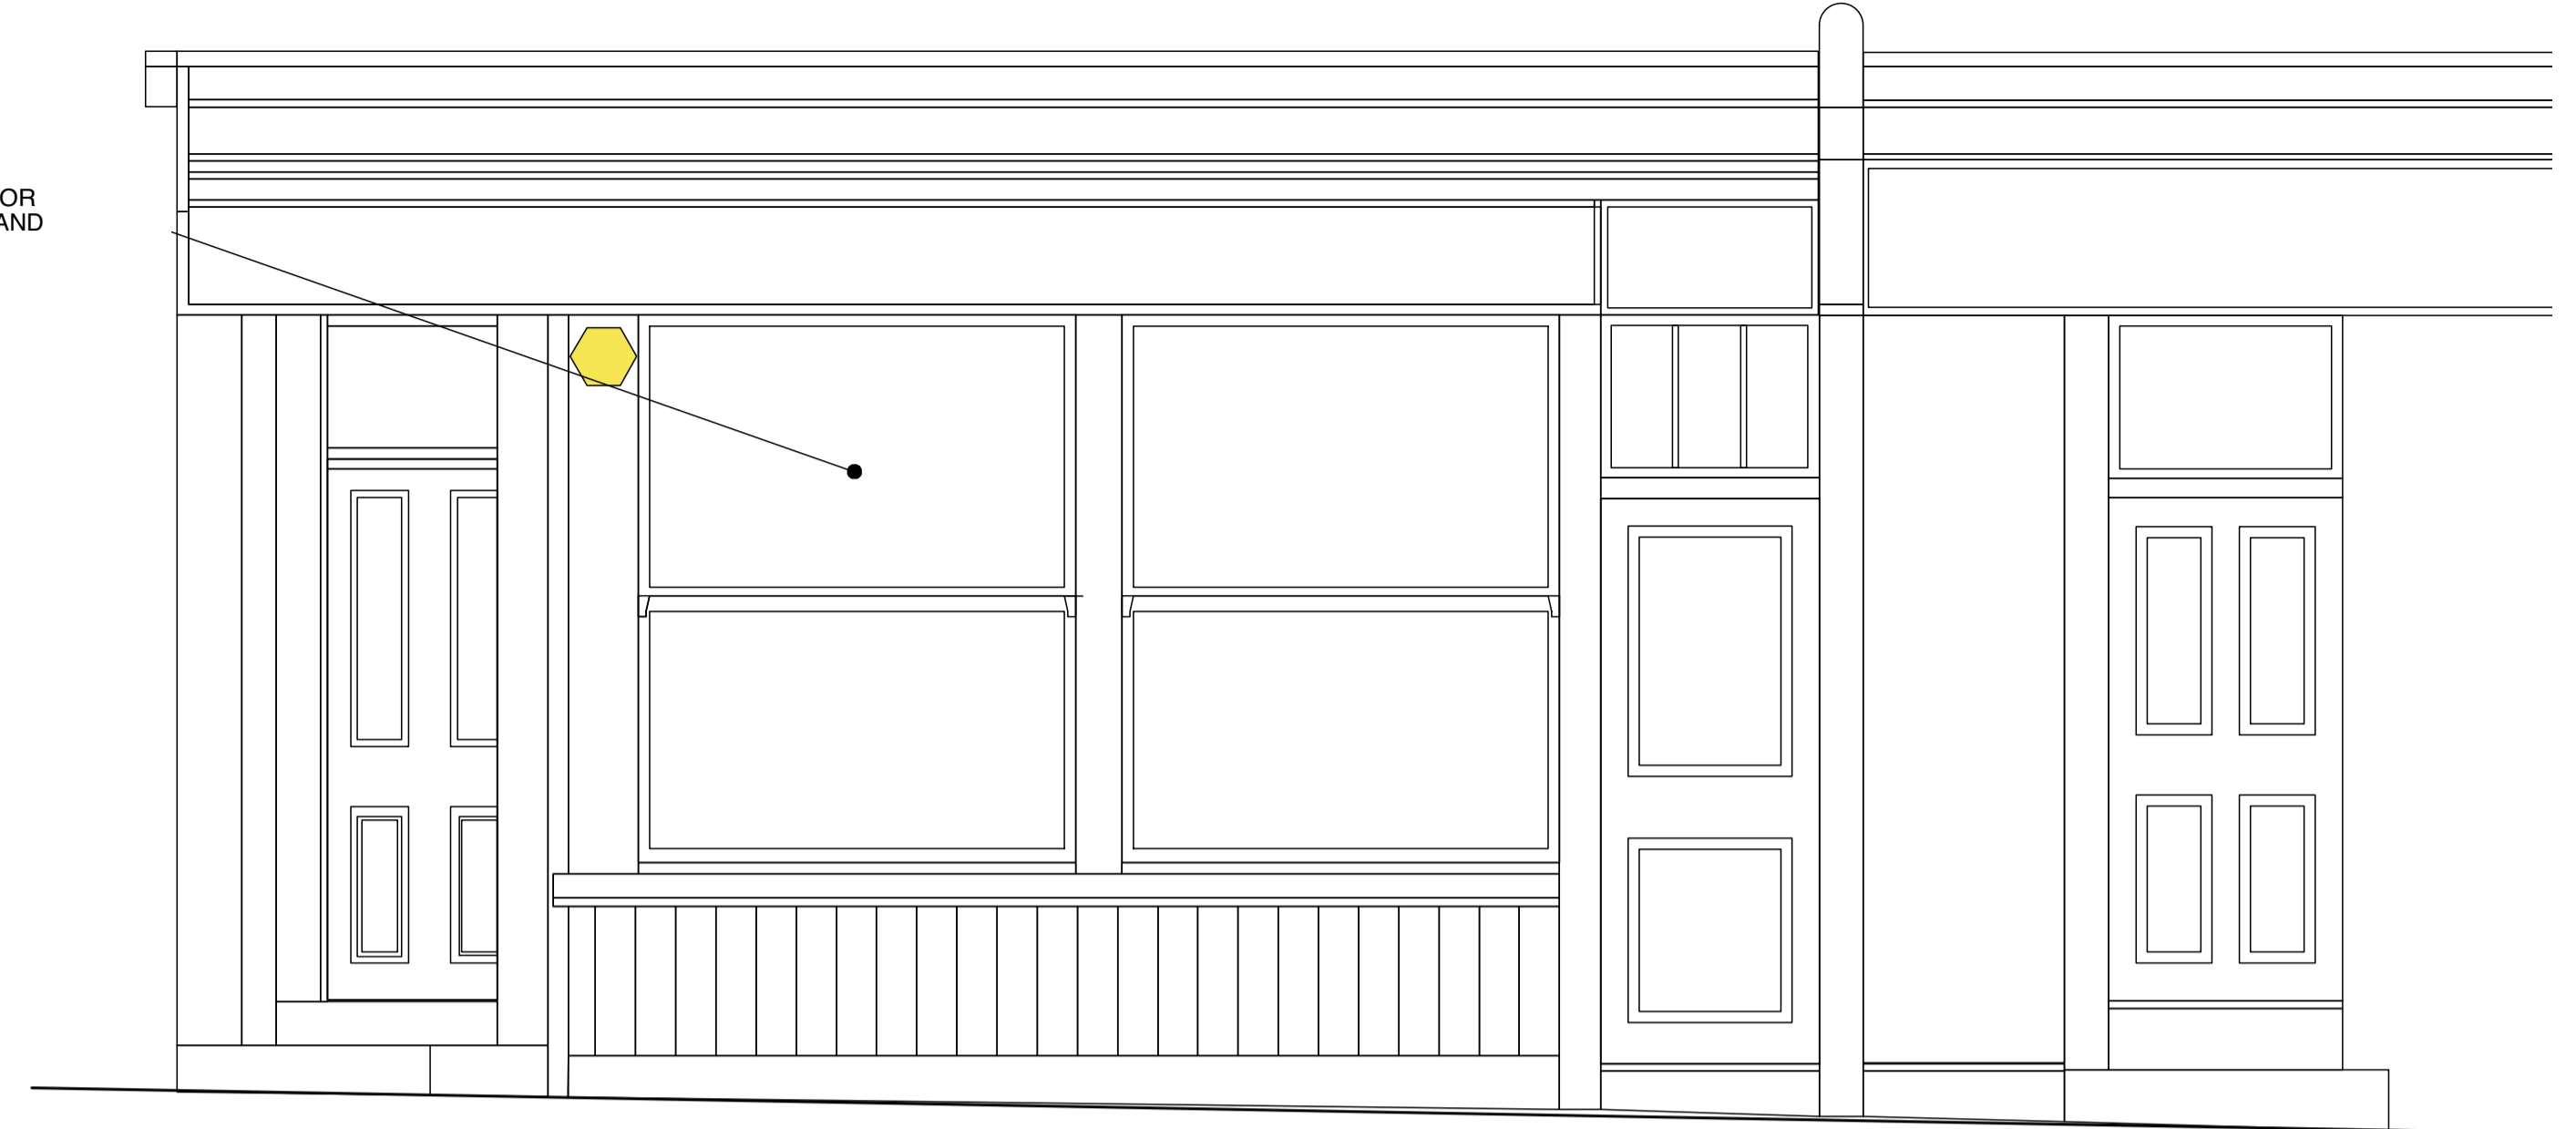


REFER TO PHOTOS FOR EXISTING COLOURS AND SIGNAGE

Earlham St Elevation

Tower Court Elevation

# AS PROPOSED

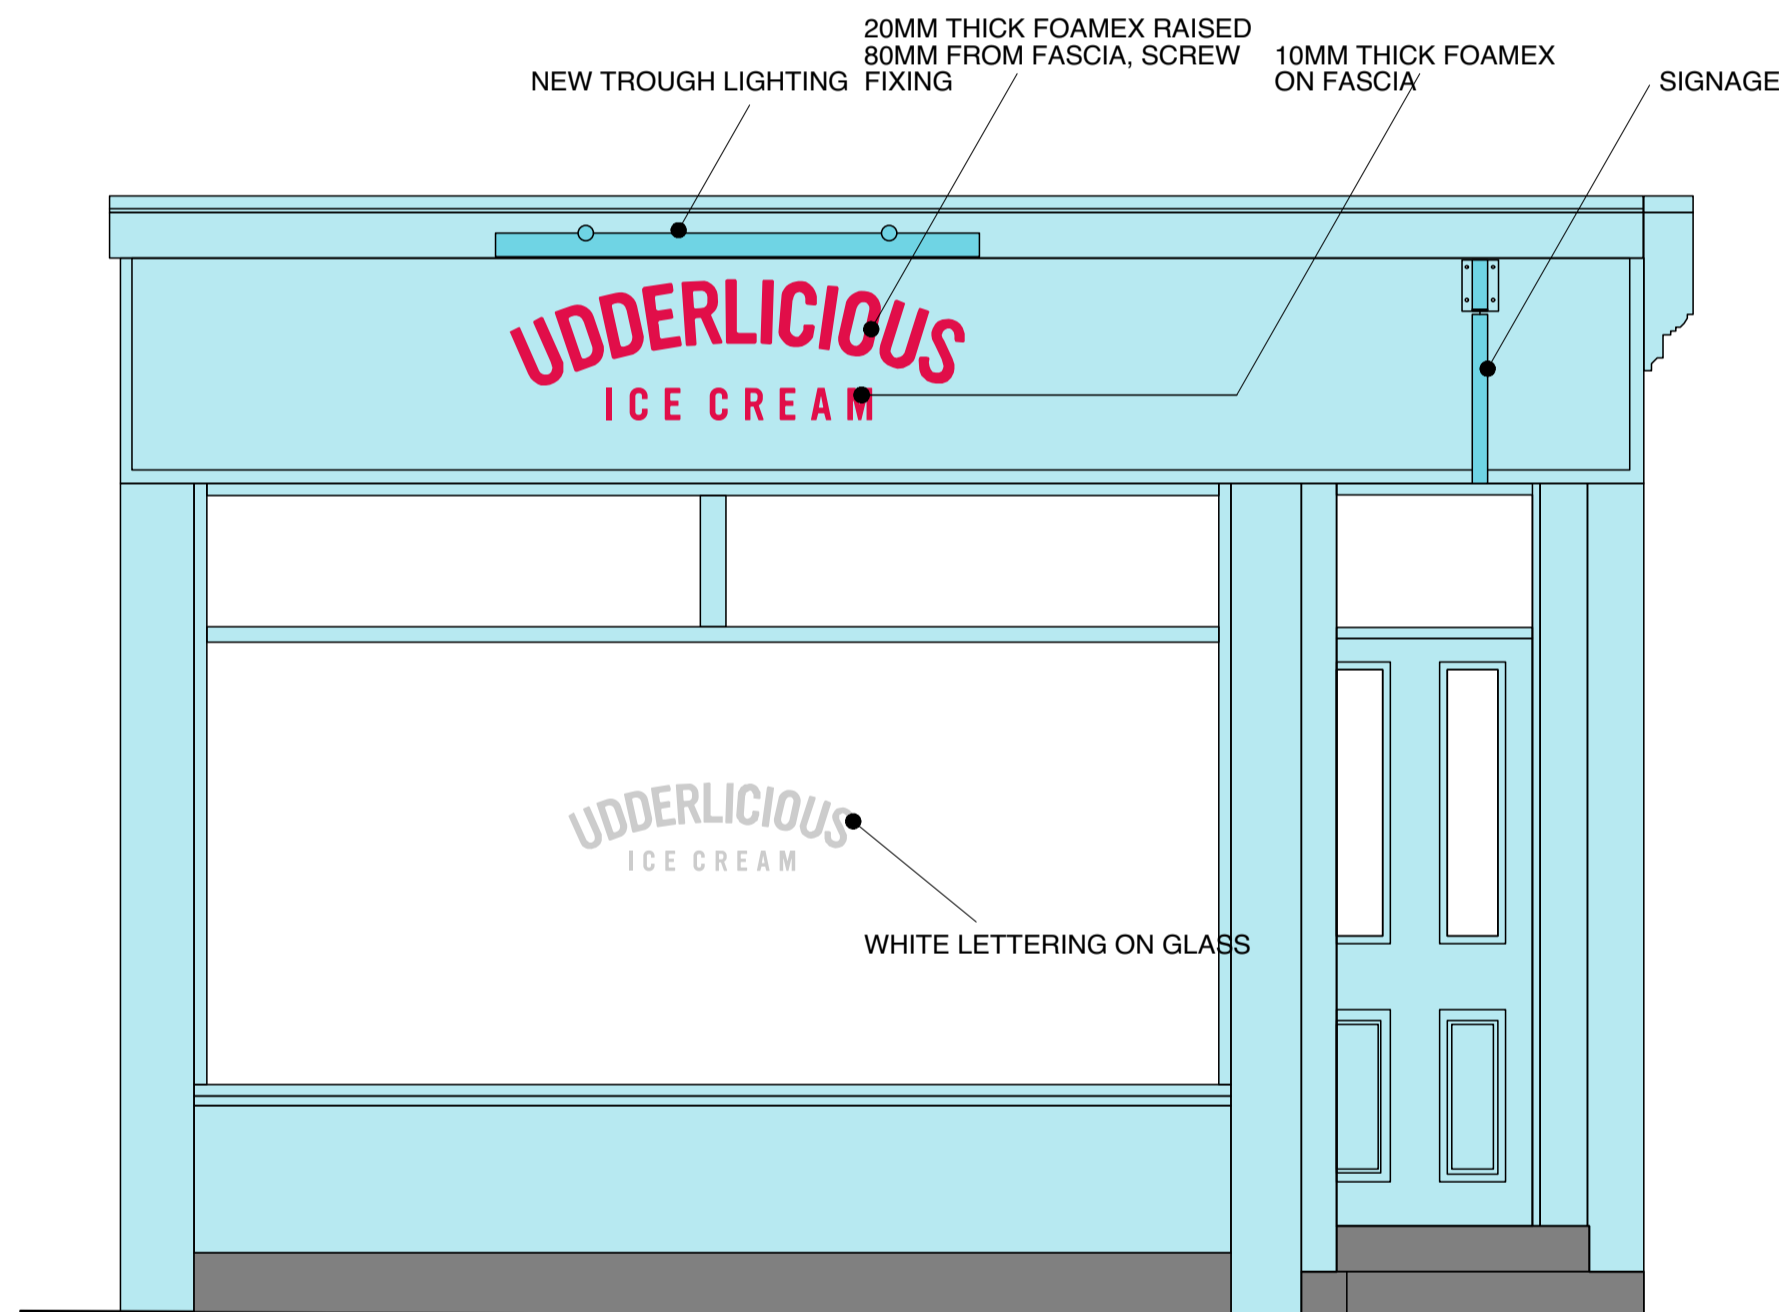

Earlham St Elevation



Tower Court Elevation

NEW EXTERIOR PAINT, COLOUR REFERENCE PANTONE 310C  
 COLOUR REFERENCE PANTONE 192C


**The Architects**  
 Unit 221, Hornsey Town Hall  
 The Broadway, London N8 9JJ  
 020 7923 1559  
 mail@thearchitects.co.uk

revisions  
 - 160408 - For approval  
 A 160422 - For approval  
 B 160609 - Various amendments


All copyrights retained, all information remains the property of The Architects, London Ltd and may not be reproduced through any medium without written consent. No responsibility is accepted through unauthorised use. All information is subject to statutory consents, easements and survey. Except for planning purposes, do not scale from drawings but use figured dimensions only and verify on site. Please report any discrepancies. Use latest revision.

project 24 Earlham Street  
 title Proposed plans  
 scale 1:50@A3  
 drawing no. ELH 30 B



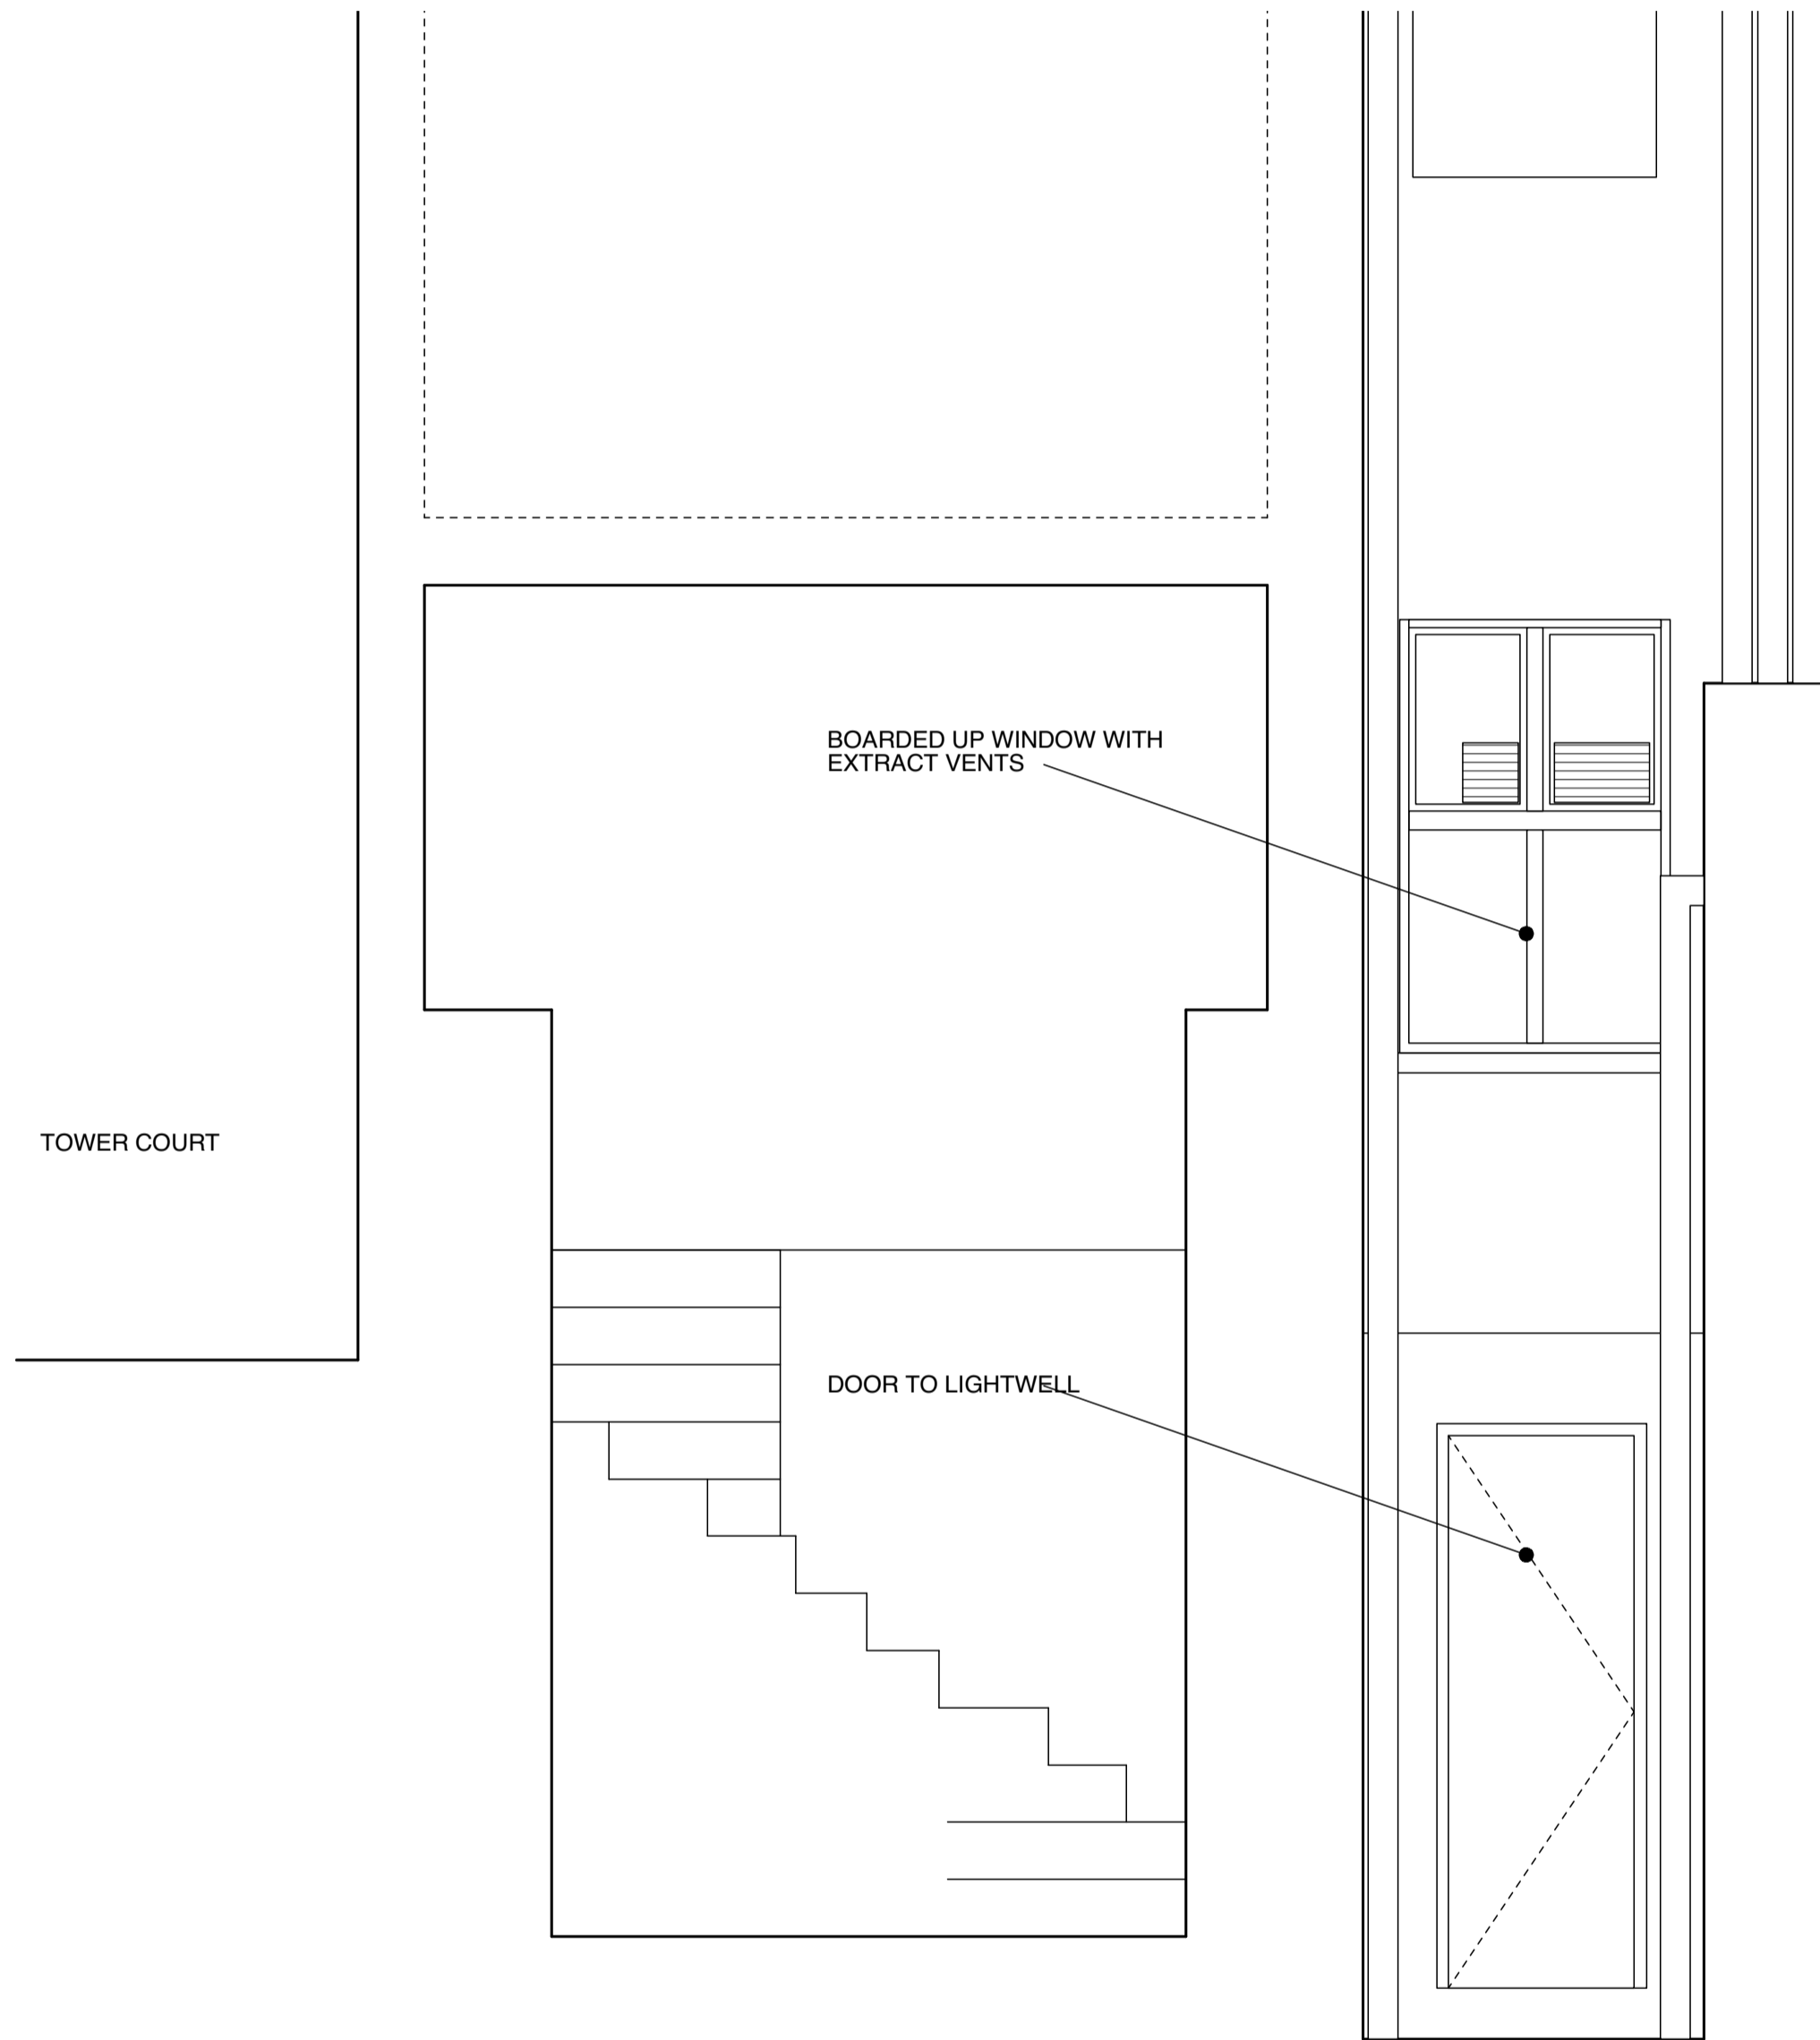


Section through lightwell

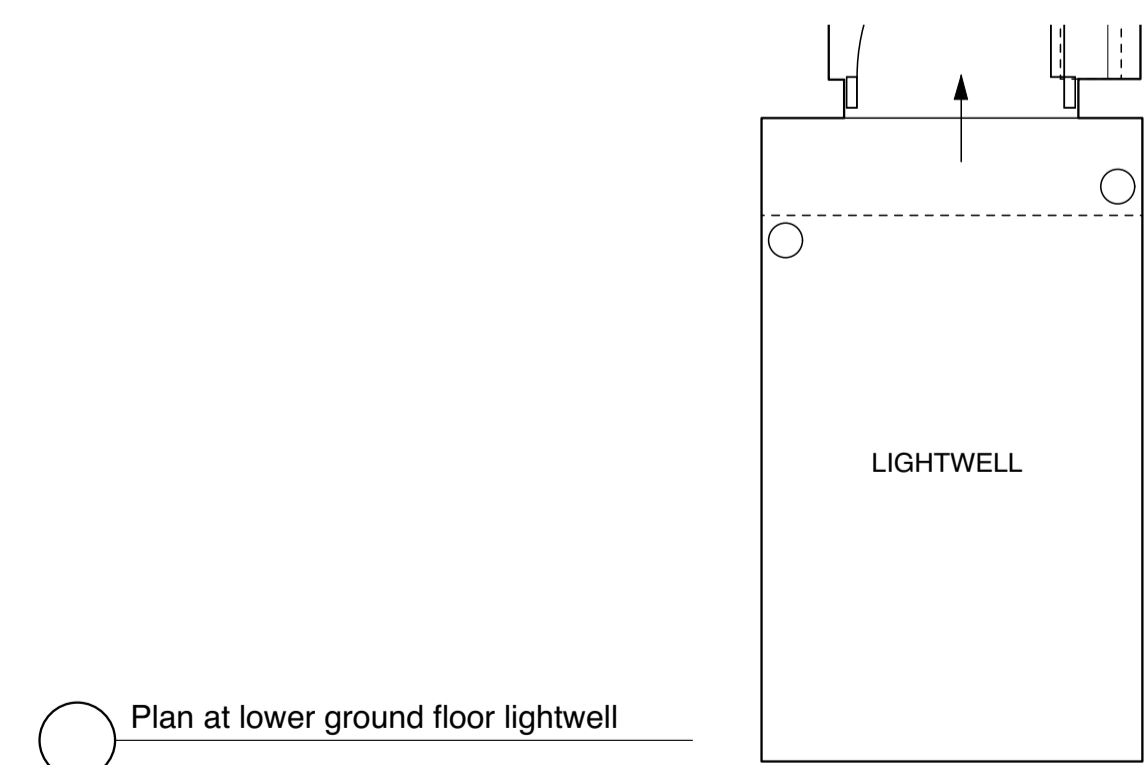


Plan at lower ground floor lightwell

AS EXISTING

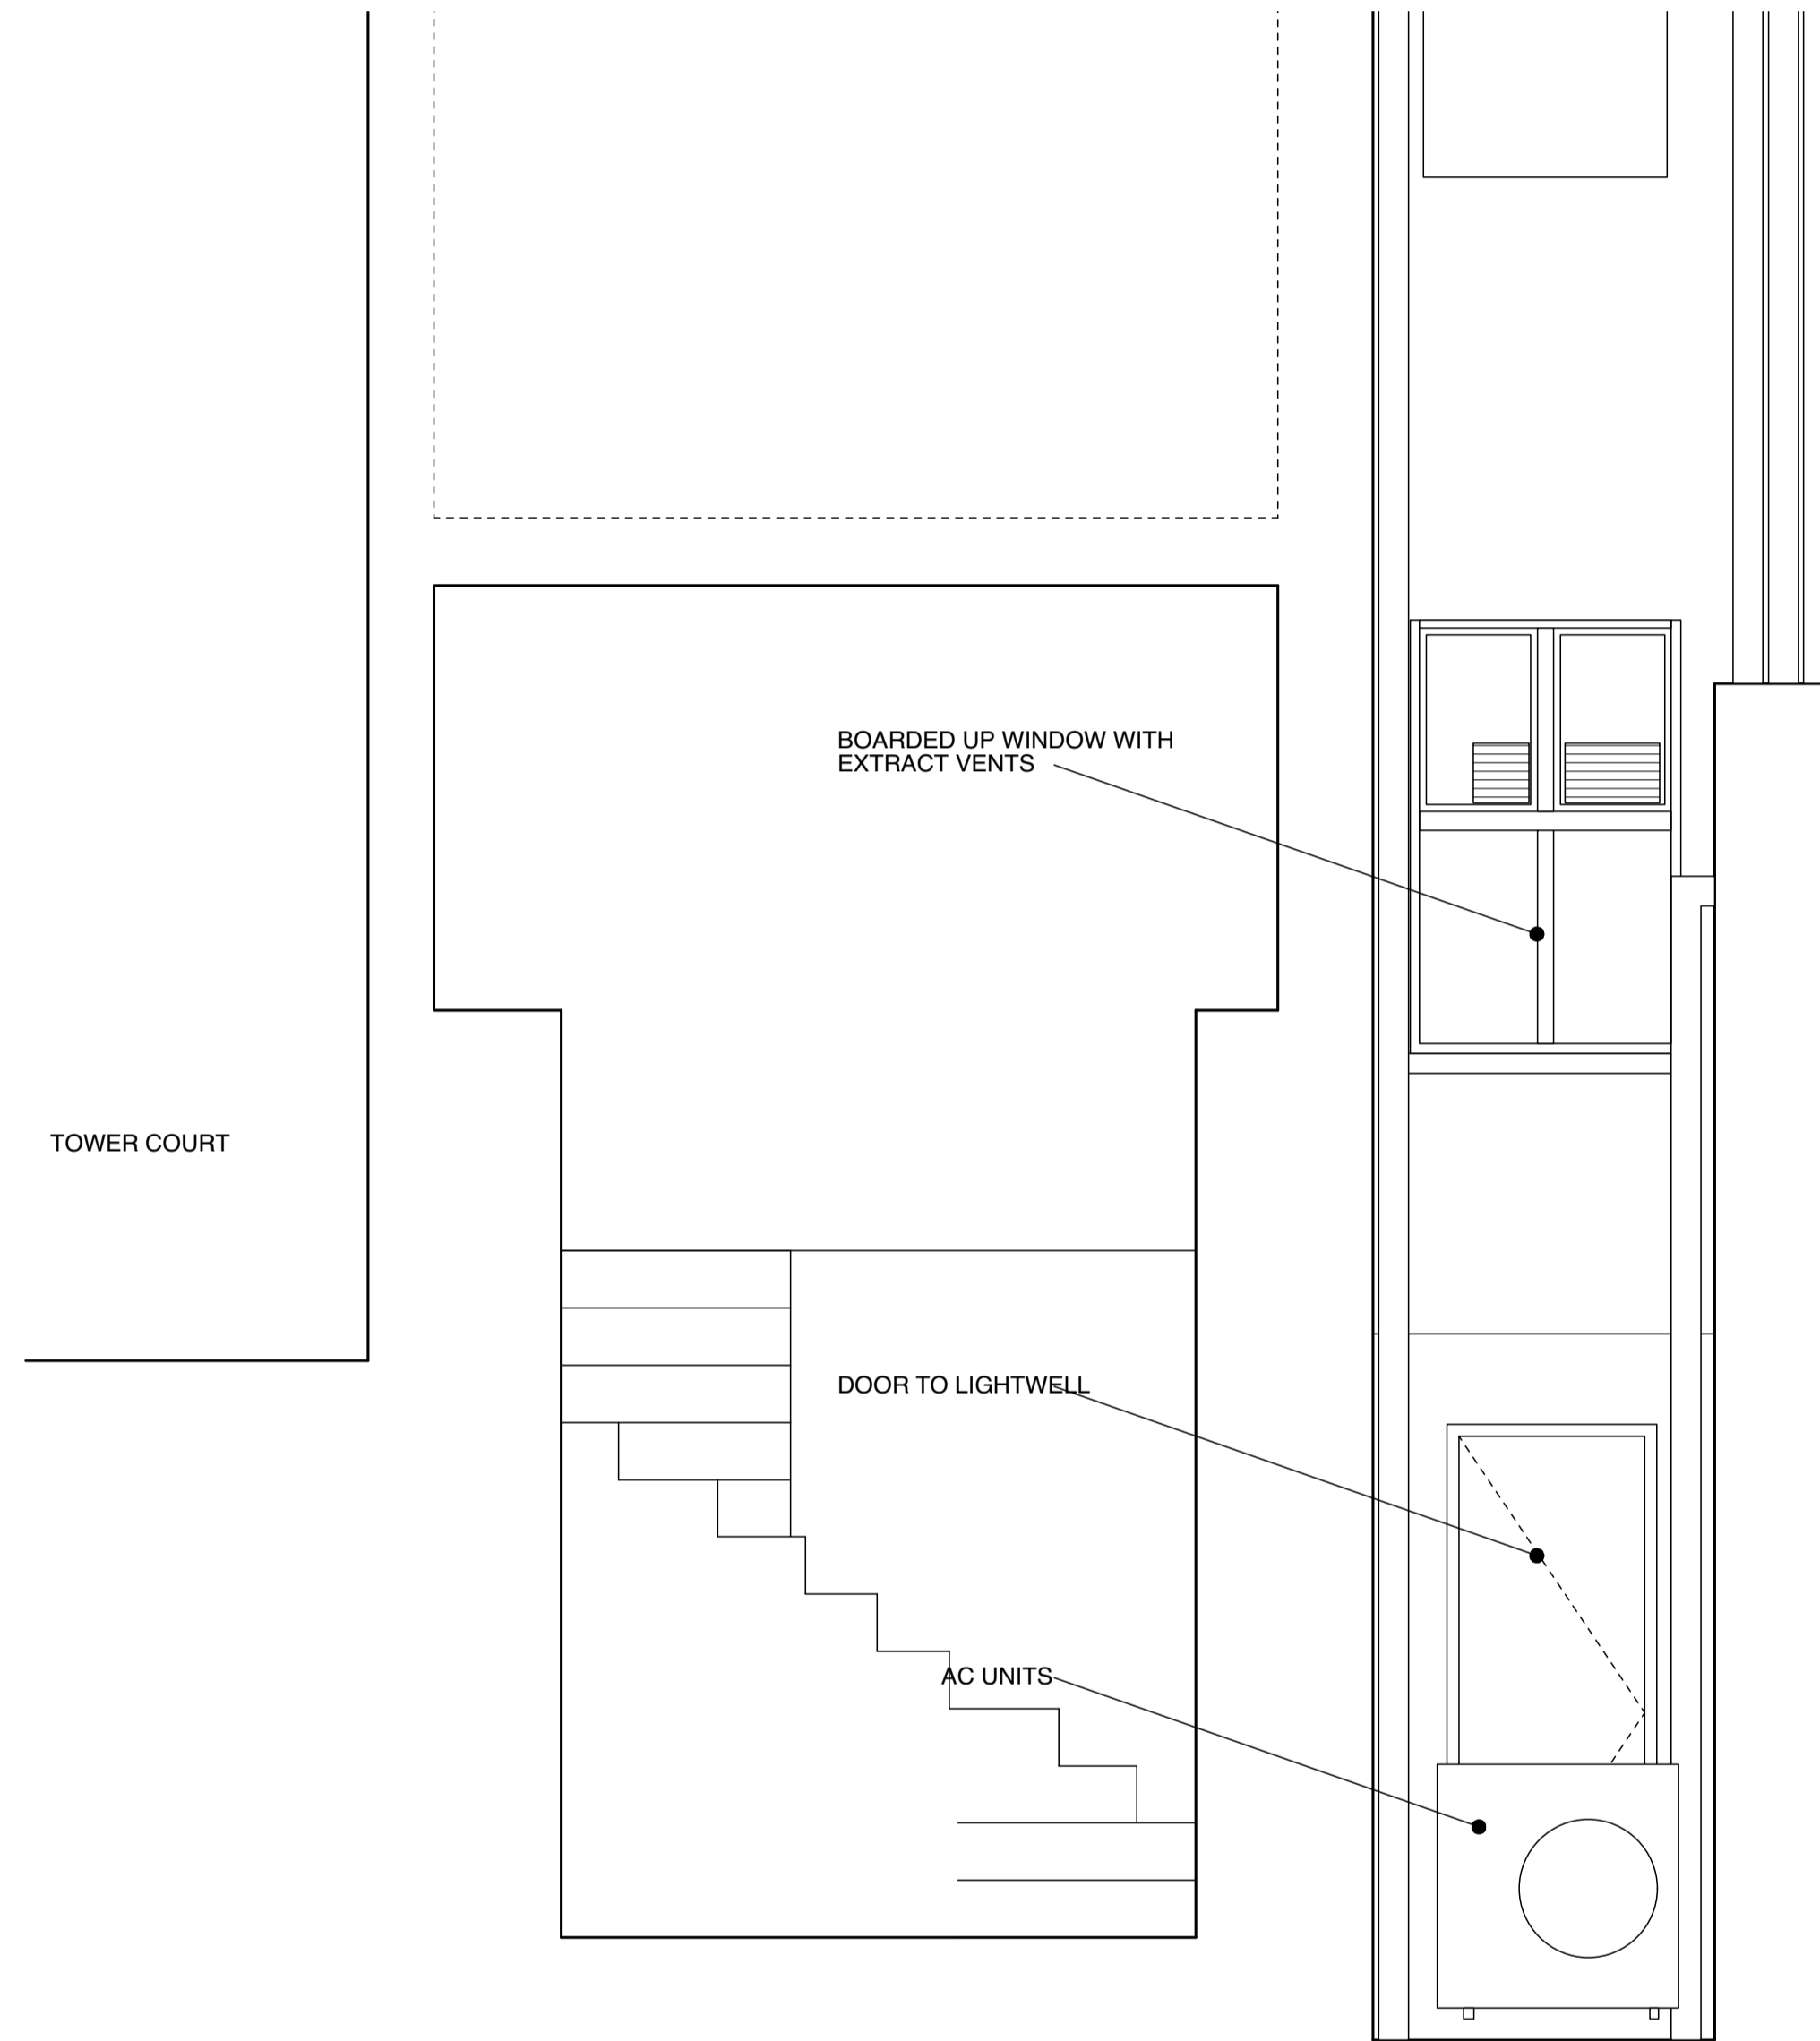

Section through lightwell

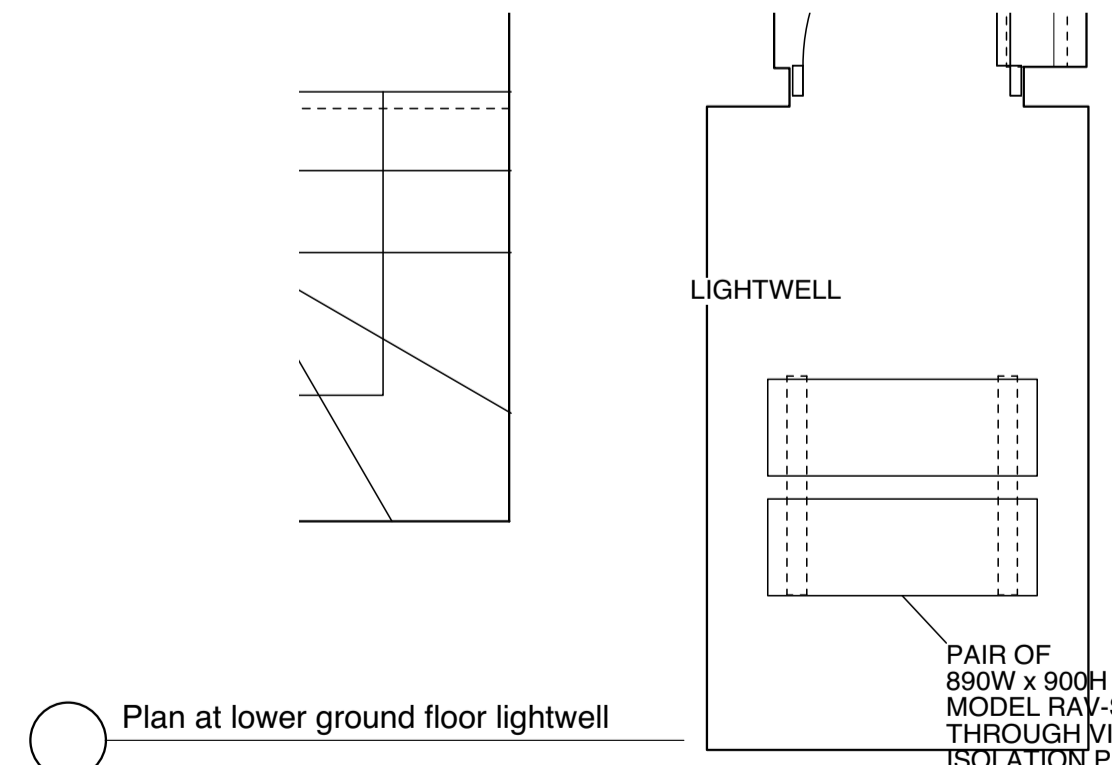

Plan at lower ground floor lightwell


AS PROPOSED

**The Architects**  
 Unit 221, Hornsey Town Hall  
 The Broadway, London N8 9JJ  
 020 7923 1559  
 mail@thearchitects.co.uk


revisions	
-	160408 - For approval
A	160422 - For approval
B	160609 - Various amendments

All copyrights retained, all information remains the property of The Architects, London Ltd and may not be reproduced through any medium without written consent. No responsibility is accepted through unauthorised use. All information is subject to statutory consents, easements and survey. Except for planning purposes, do not scale from drawings but use figured dimensions only and verify on site. Please report any discrepancies. Use latest revision.

project	24 Earham Street
title	Proposed rear elevations
scale	1:50@A3
drawing no.	ELH 31 B

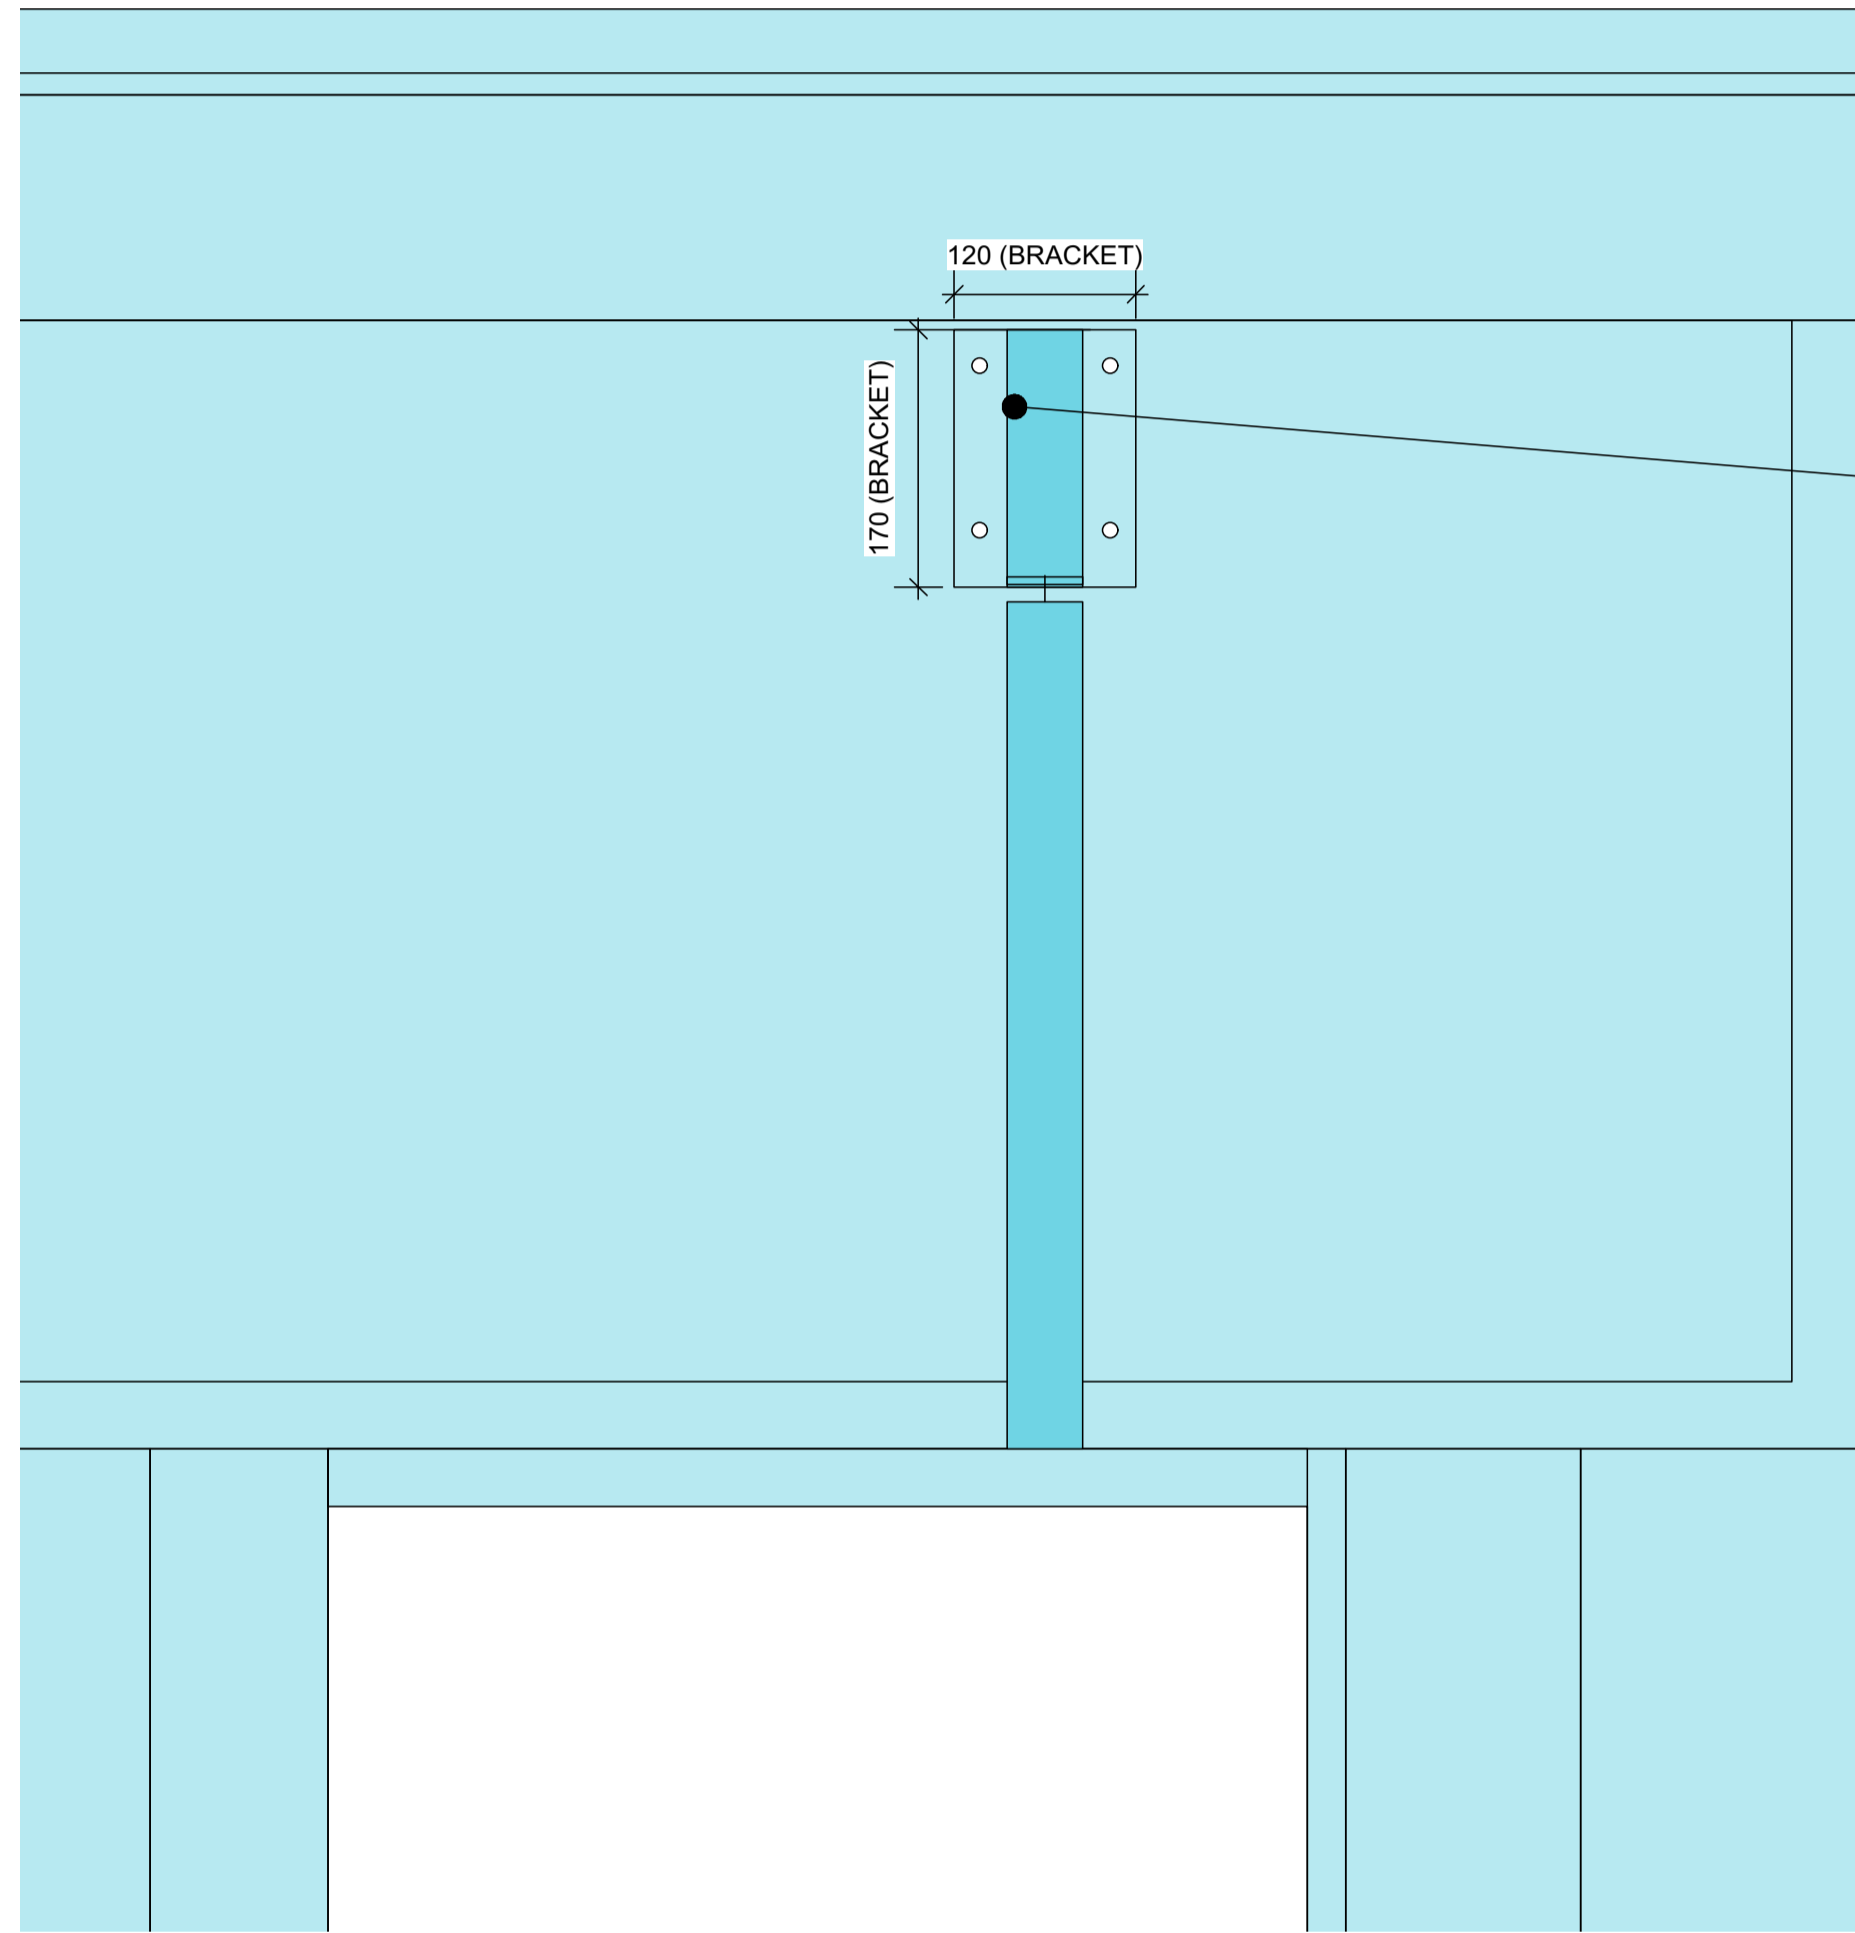

BRACKET HOLDING HANGING SIGN

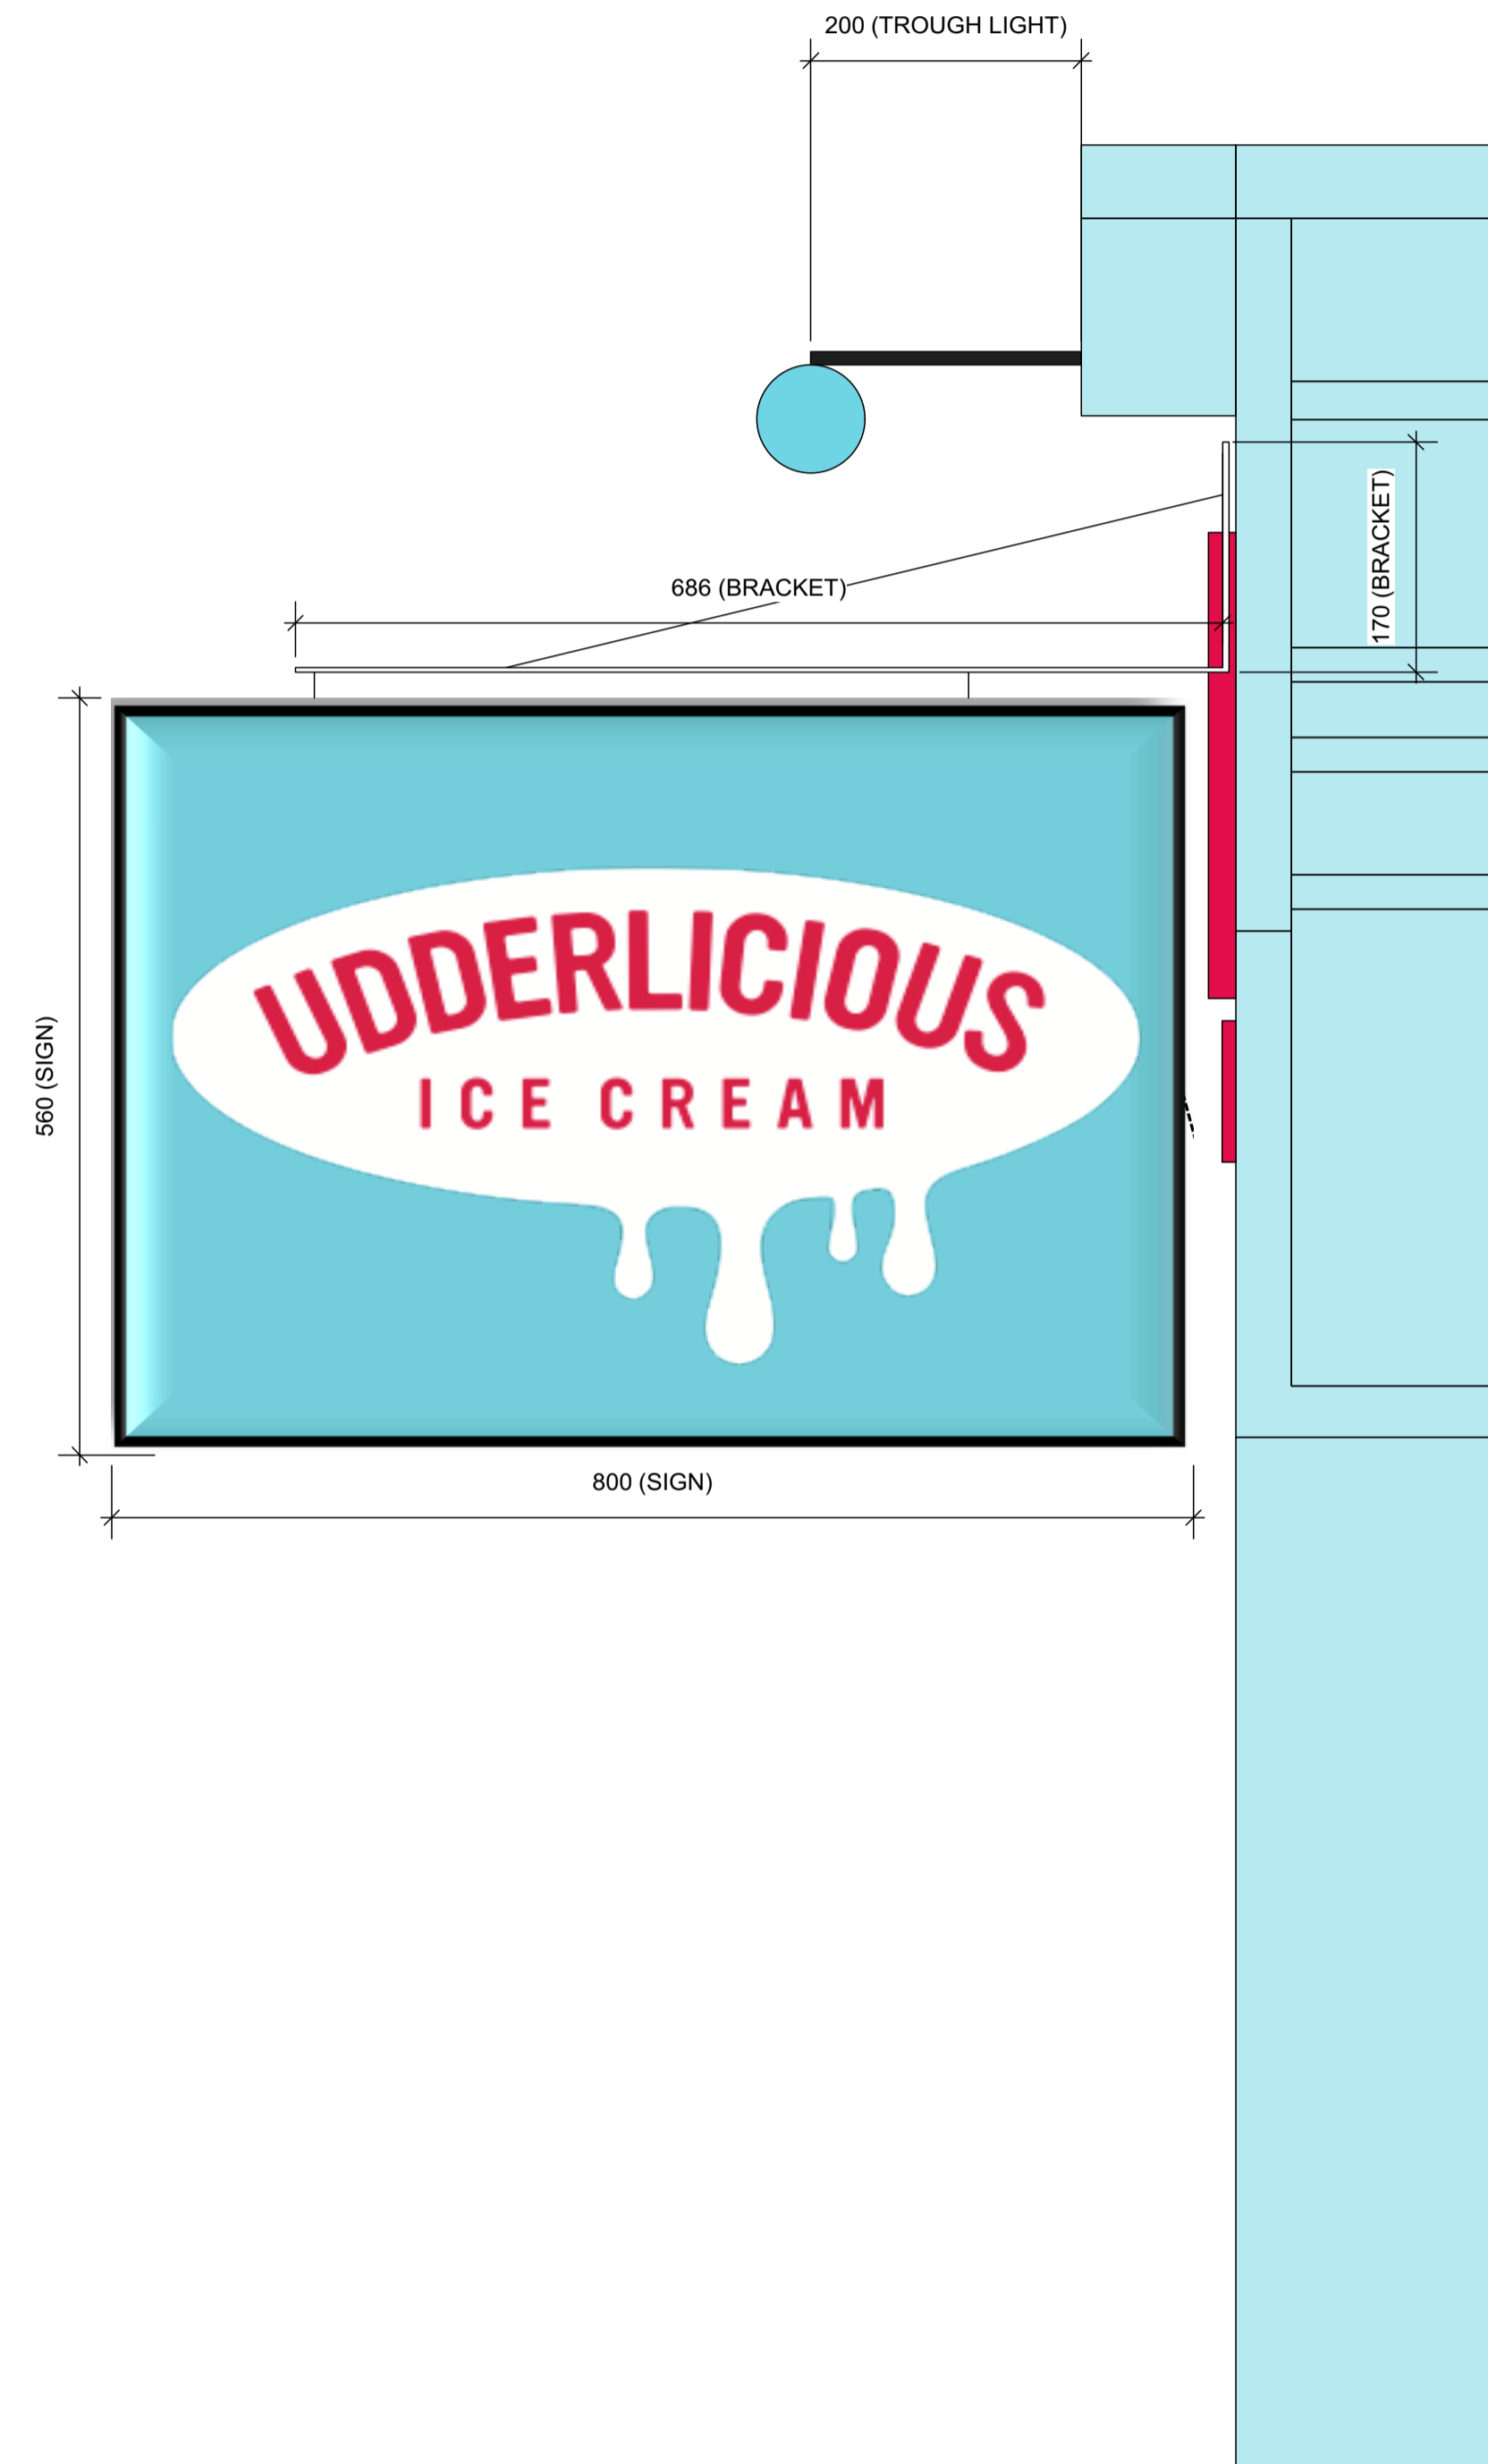

**The Architects**  
 Unit 221, Hornsey Town Hall  
 The Broadway, London N8 9JJ  
 020 7923 1559  
 mail@thearchitects.co.uk


revisions  
 - 160422 - For approval  
 A 160609 - Various amendments

All copyrights retained, all information remains the property of The Architects, London Ltd and may not be reproduced through any medium without written consent. No responsibility is accepted through unauthorised use. All information is subject to statutory consents, easements and survey. Except for planning purposes, do not scale from drawings but use figured dimensions only and verify on site. Please report any discrepancies. Use latest revision.


project 24 Earham Street  
 title Enlarged details  
 scale 1:10@A3  
 drawing no. ELH 32 A

Sign detail (dimensions in MM)  
 1:20 @ A3

Sign detail (dimensions in MM)  
 1:20 @ A3

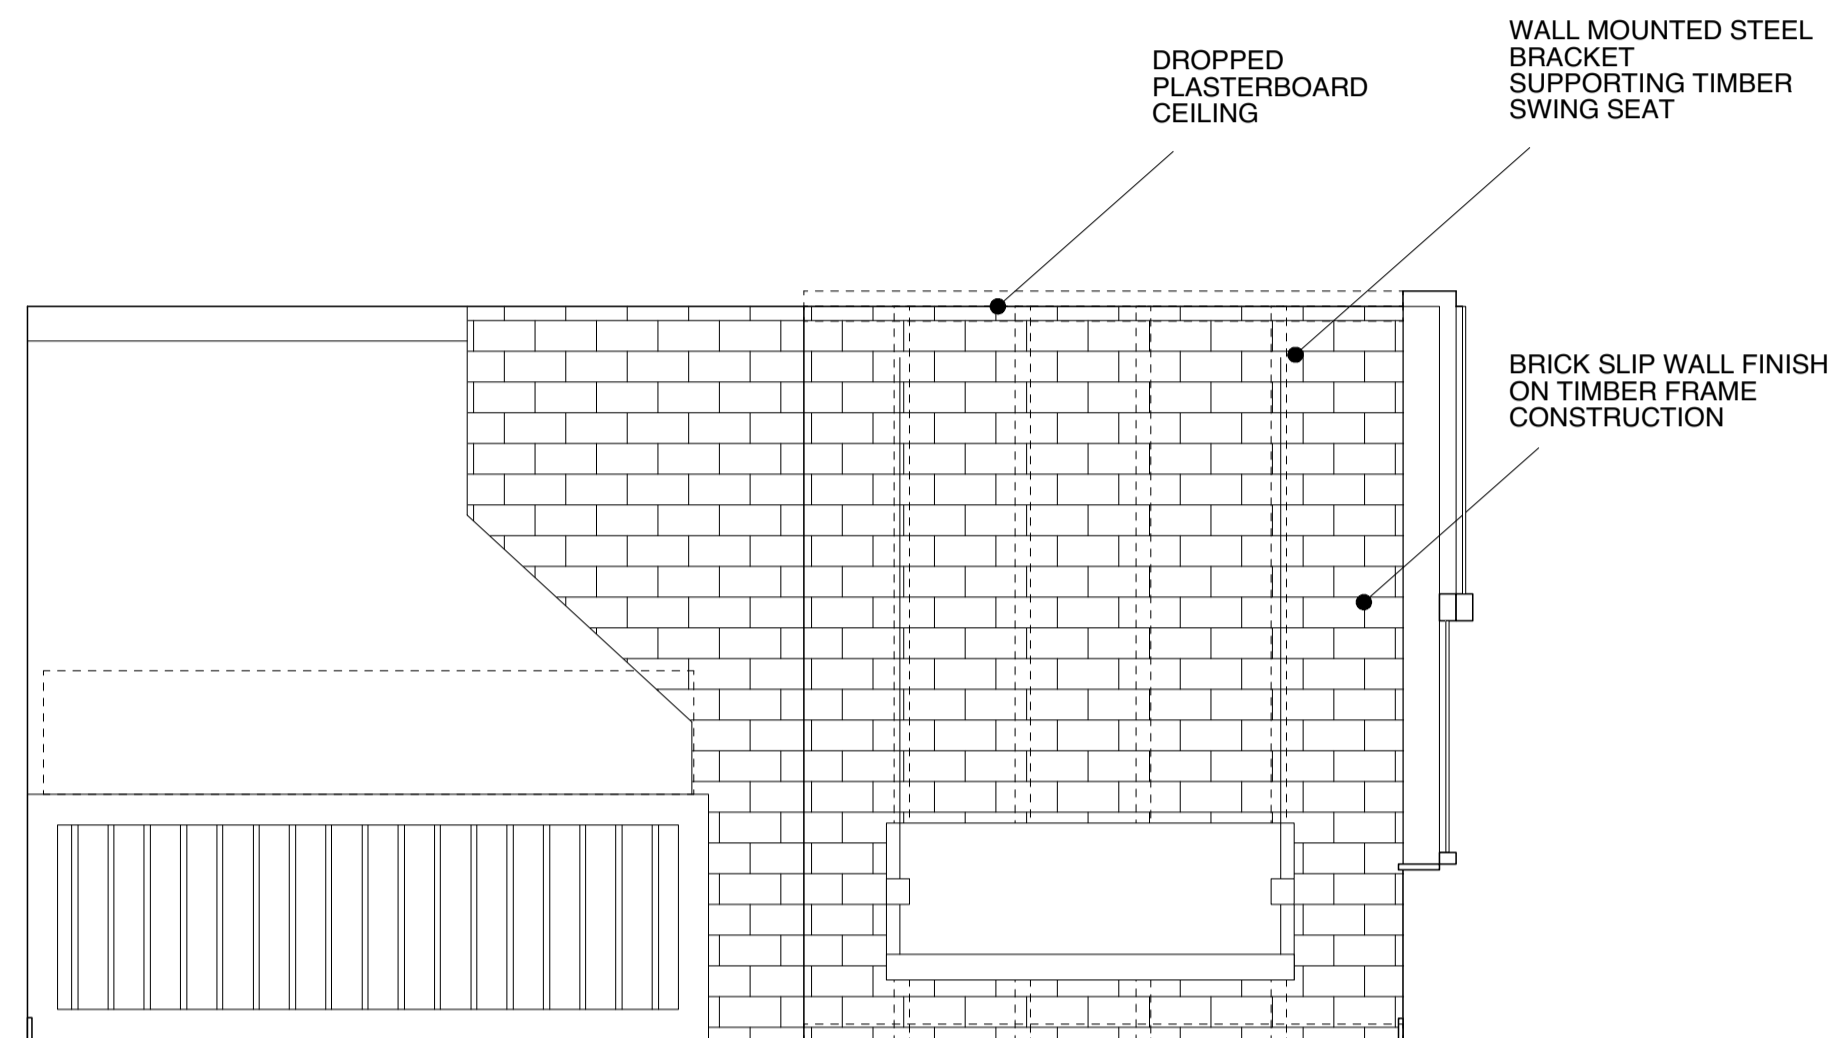

Internal elevation 1  
1:50 @ A3

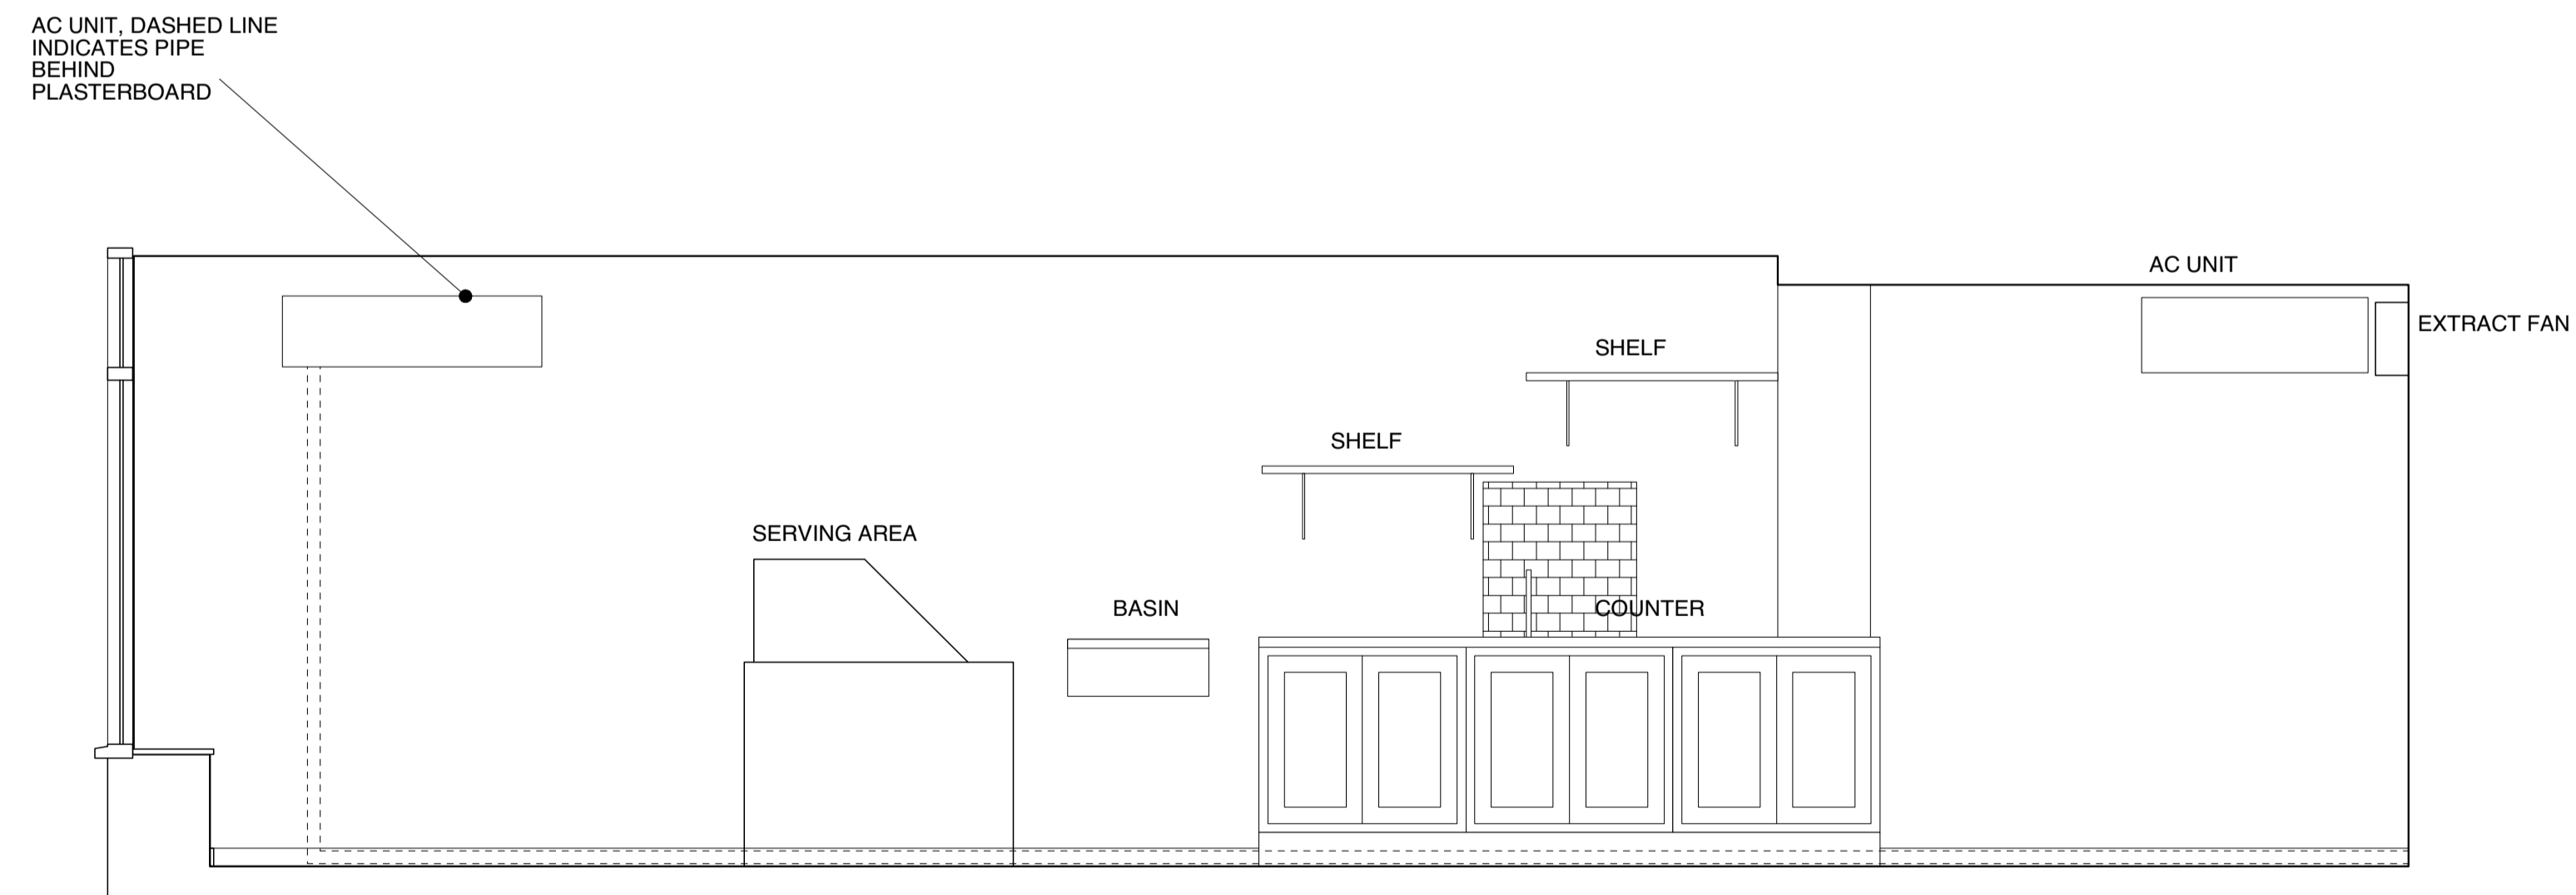

Internal elevation 2  
1:50 @ A3

**The Architects**  
Unit 221, Hornsey Town Hall  
The Broadway, London N8 9JJ  
020 7923 1559  
mail@thearchitects.co.uk

revisions  
- 160609 - Internal elevations added

All copyrights retained, all information remains the property of The Architects, London Ltd and may not be reproduced through any medium without written consent. No responsibility is accepted through unauthorised use. All information is subject to statutory consents, easements and survey. Except for planning purposes, do not scale from drawings but use figured dimensions only and verify on site. Please report any discrepancies. Use latest revision.

project 24 Earham Street  
title Proposed internal elevations  
scale 1:10@A3  
drawing no. ELH 33 /-

