
 


10 NUTLEY TERRACE

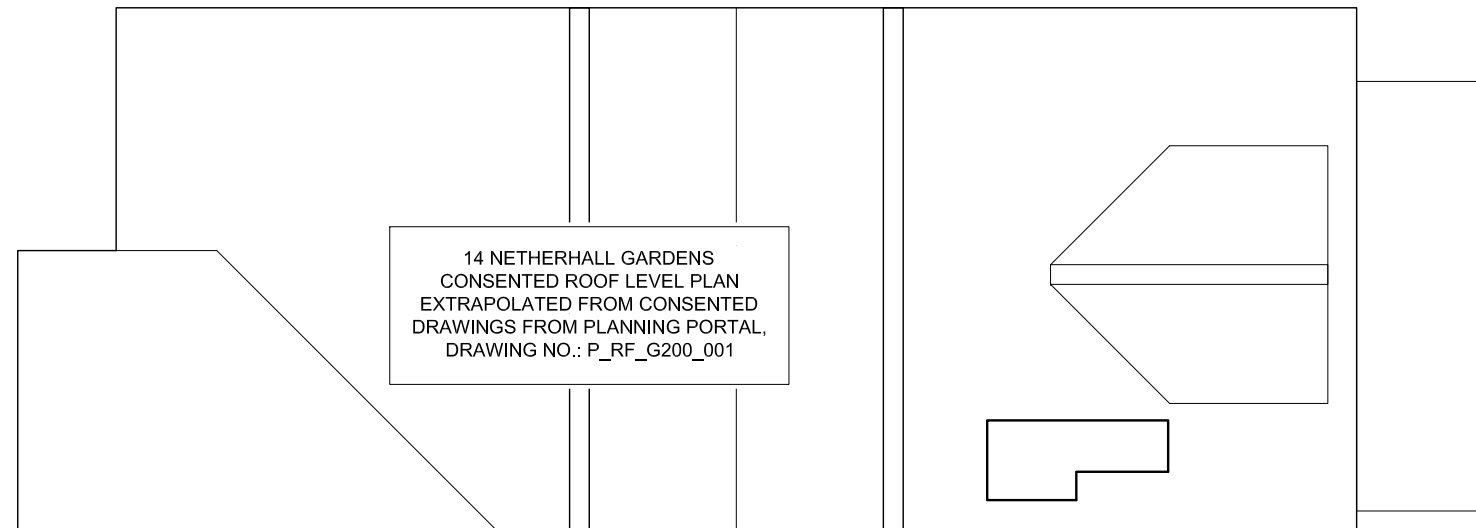

<p><b>general notes</b></p> <p>THIS DRAWING IS COPYRIGHT OF STUDIO MARK RUTHVEN. THIS DRAWING MUST BE READ IN CONJUNCTION WITH THE DESIGNER'S RISK ASSESSMENT, SPECIFICATION AND ALL OTHER RELEVANT DOCUMENTATION AND DRAWINGS. STUDIO MARK RUTHVEN ACCEPTS NO LIABILITY FOR ANY EXPENSE, LOSS OR DAMAGE OF WHATSOEVER NATURE AND HOWEVER ARISING FROM ANY VARIATION MADE TO THIS DRAWING OR IN THE EXECUTION OF THE WORK TO WHICH IT RELATES WHICH HAS NOT BEEN REFERRED TO THEM AND THEIR APPROVAL OBTAINED.</p> <p>FOR THE PURPOSE OF CONSTRUCTION DO NOT SCALE FROM THIS DRAWING OR THE COMPUTER DIGITAL DATA. ONLY FIGURED DIMENSIONS ARE TO BE USED.</p> <p>IF IN DOUBT ASK.</p>
<p><b>purpose of issue</b></p> <p><b>PLANNING</b></p>

<p><b>notes</b></p>
---------------------

<p><b>LEGEND</b></p> <p> EXISTING BUILDING ELEMENTS TO BE DEMOLISHED</p> <p> OUTLINE OF PROPOSED DEVELOPMENT</p>
--

<p>A RETAINED ELEMENTS AS AGREED 02/02/16 MP/MPR</p> <p>- PLANNING APPLICATION 11/11/15 MP/MPR</p>										
<table border="1"> <thead> <tr> <th>rev</th> <th>notes</th> <th>date</th> <th>by</th> <th>checked</th> </tr> </thead> <tbody> <tr> <td></td> <td></td> <td></td> <td></td> <td></td> </tr> </tbody> </table> <p>* do not scale from this drawing. * check all dimensions on site.</p>	rev	notes	date	by	checked					
rev	notes	date	by	checked						

<p>project name</p> <p><b>10 NUTLEY TERRACE LONDON NW3 5SB</b></p>
<p>drawing title</p> <p><b>ROOF DEMOLITION PLAN &amp; OUTLINE OF PROPOSED ROOF PLAN</b></p>
<p>scale: 1:100 @ A3   1:50 @ A1</p> <p>date 11.06.15</p>
<p>drawn by .</p> <p>checked .</p>

<p><b>StudioMarkRuthven</b> architecture</p> <p>1st Floor, 9 Leighton Place, London NW5 2QL 11 &amp; 13 Patwell Street, Bruton BA10 0EQ T 020 7 485 0050</p>
<p>project ref. <b>NUT</b></p> <p>drawing no. <b>NUT-X-154</b></p> <p>revision <b>A</b></p>