



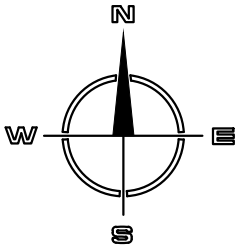

NOTE : APPROXIMATE LOCATION OF EXISTING

Project No: 1331  
 Client: Association of  
 Commonwealth Universities  
 Notes:

All dimensions to be confirmed on site.  
 Do not scale from this drawing.  
 Check survey under taken only.  
 Subject to local authority approval.

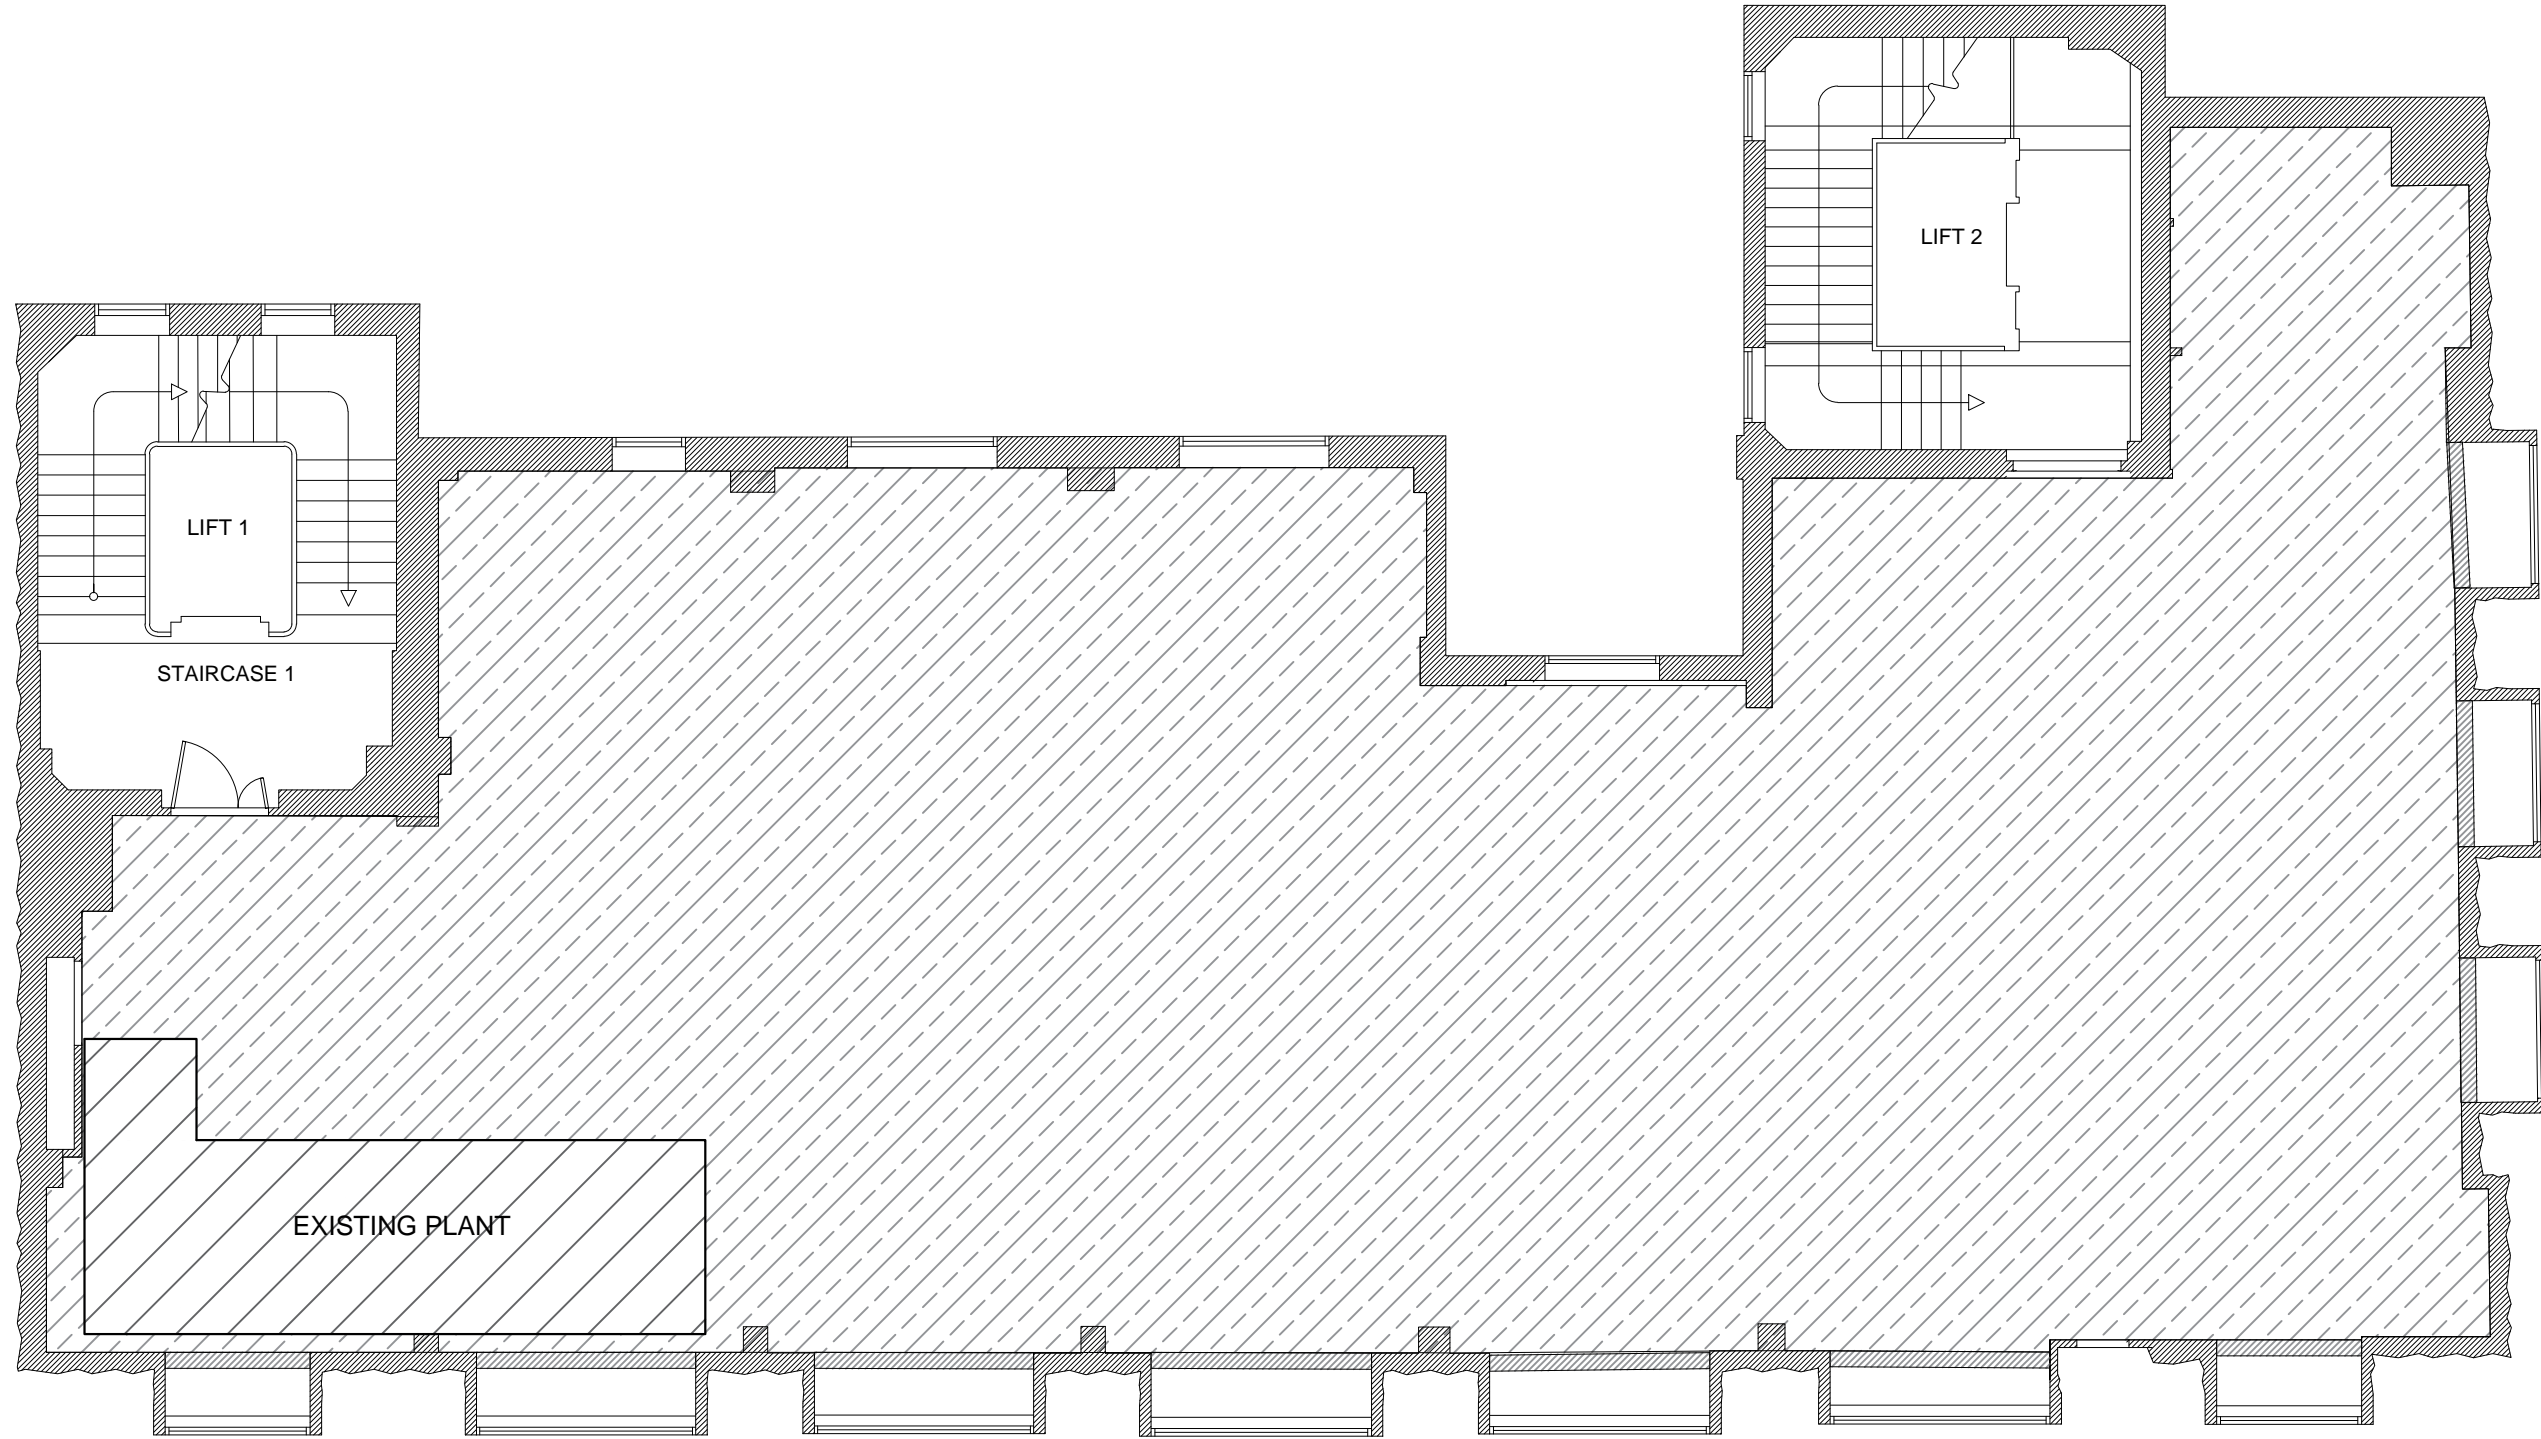

**Hatch**

-  Empty Roof Space
-  Existing Condenser  
Equipment Plant

Rev	Details	Date
	Issued for information	06 10 14

Drawing No:	Roof Plan Existing
Date created:	08 06 16
Drawn by:	KB
Scale:	1:50 @ A3
Net Area:	340.sq.Meters

Address:  
 20 Tavistock  
 Square  
 LONDON  
 WC1H 9HF

**ROOF PLAN EXISTING**



63-64 Margaret Street  
 London  
 W1W 8SW  
 020 7636 0525  
 www.spaceworkplace.com