
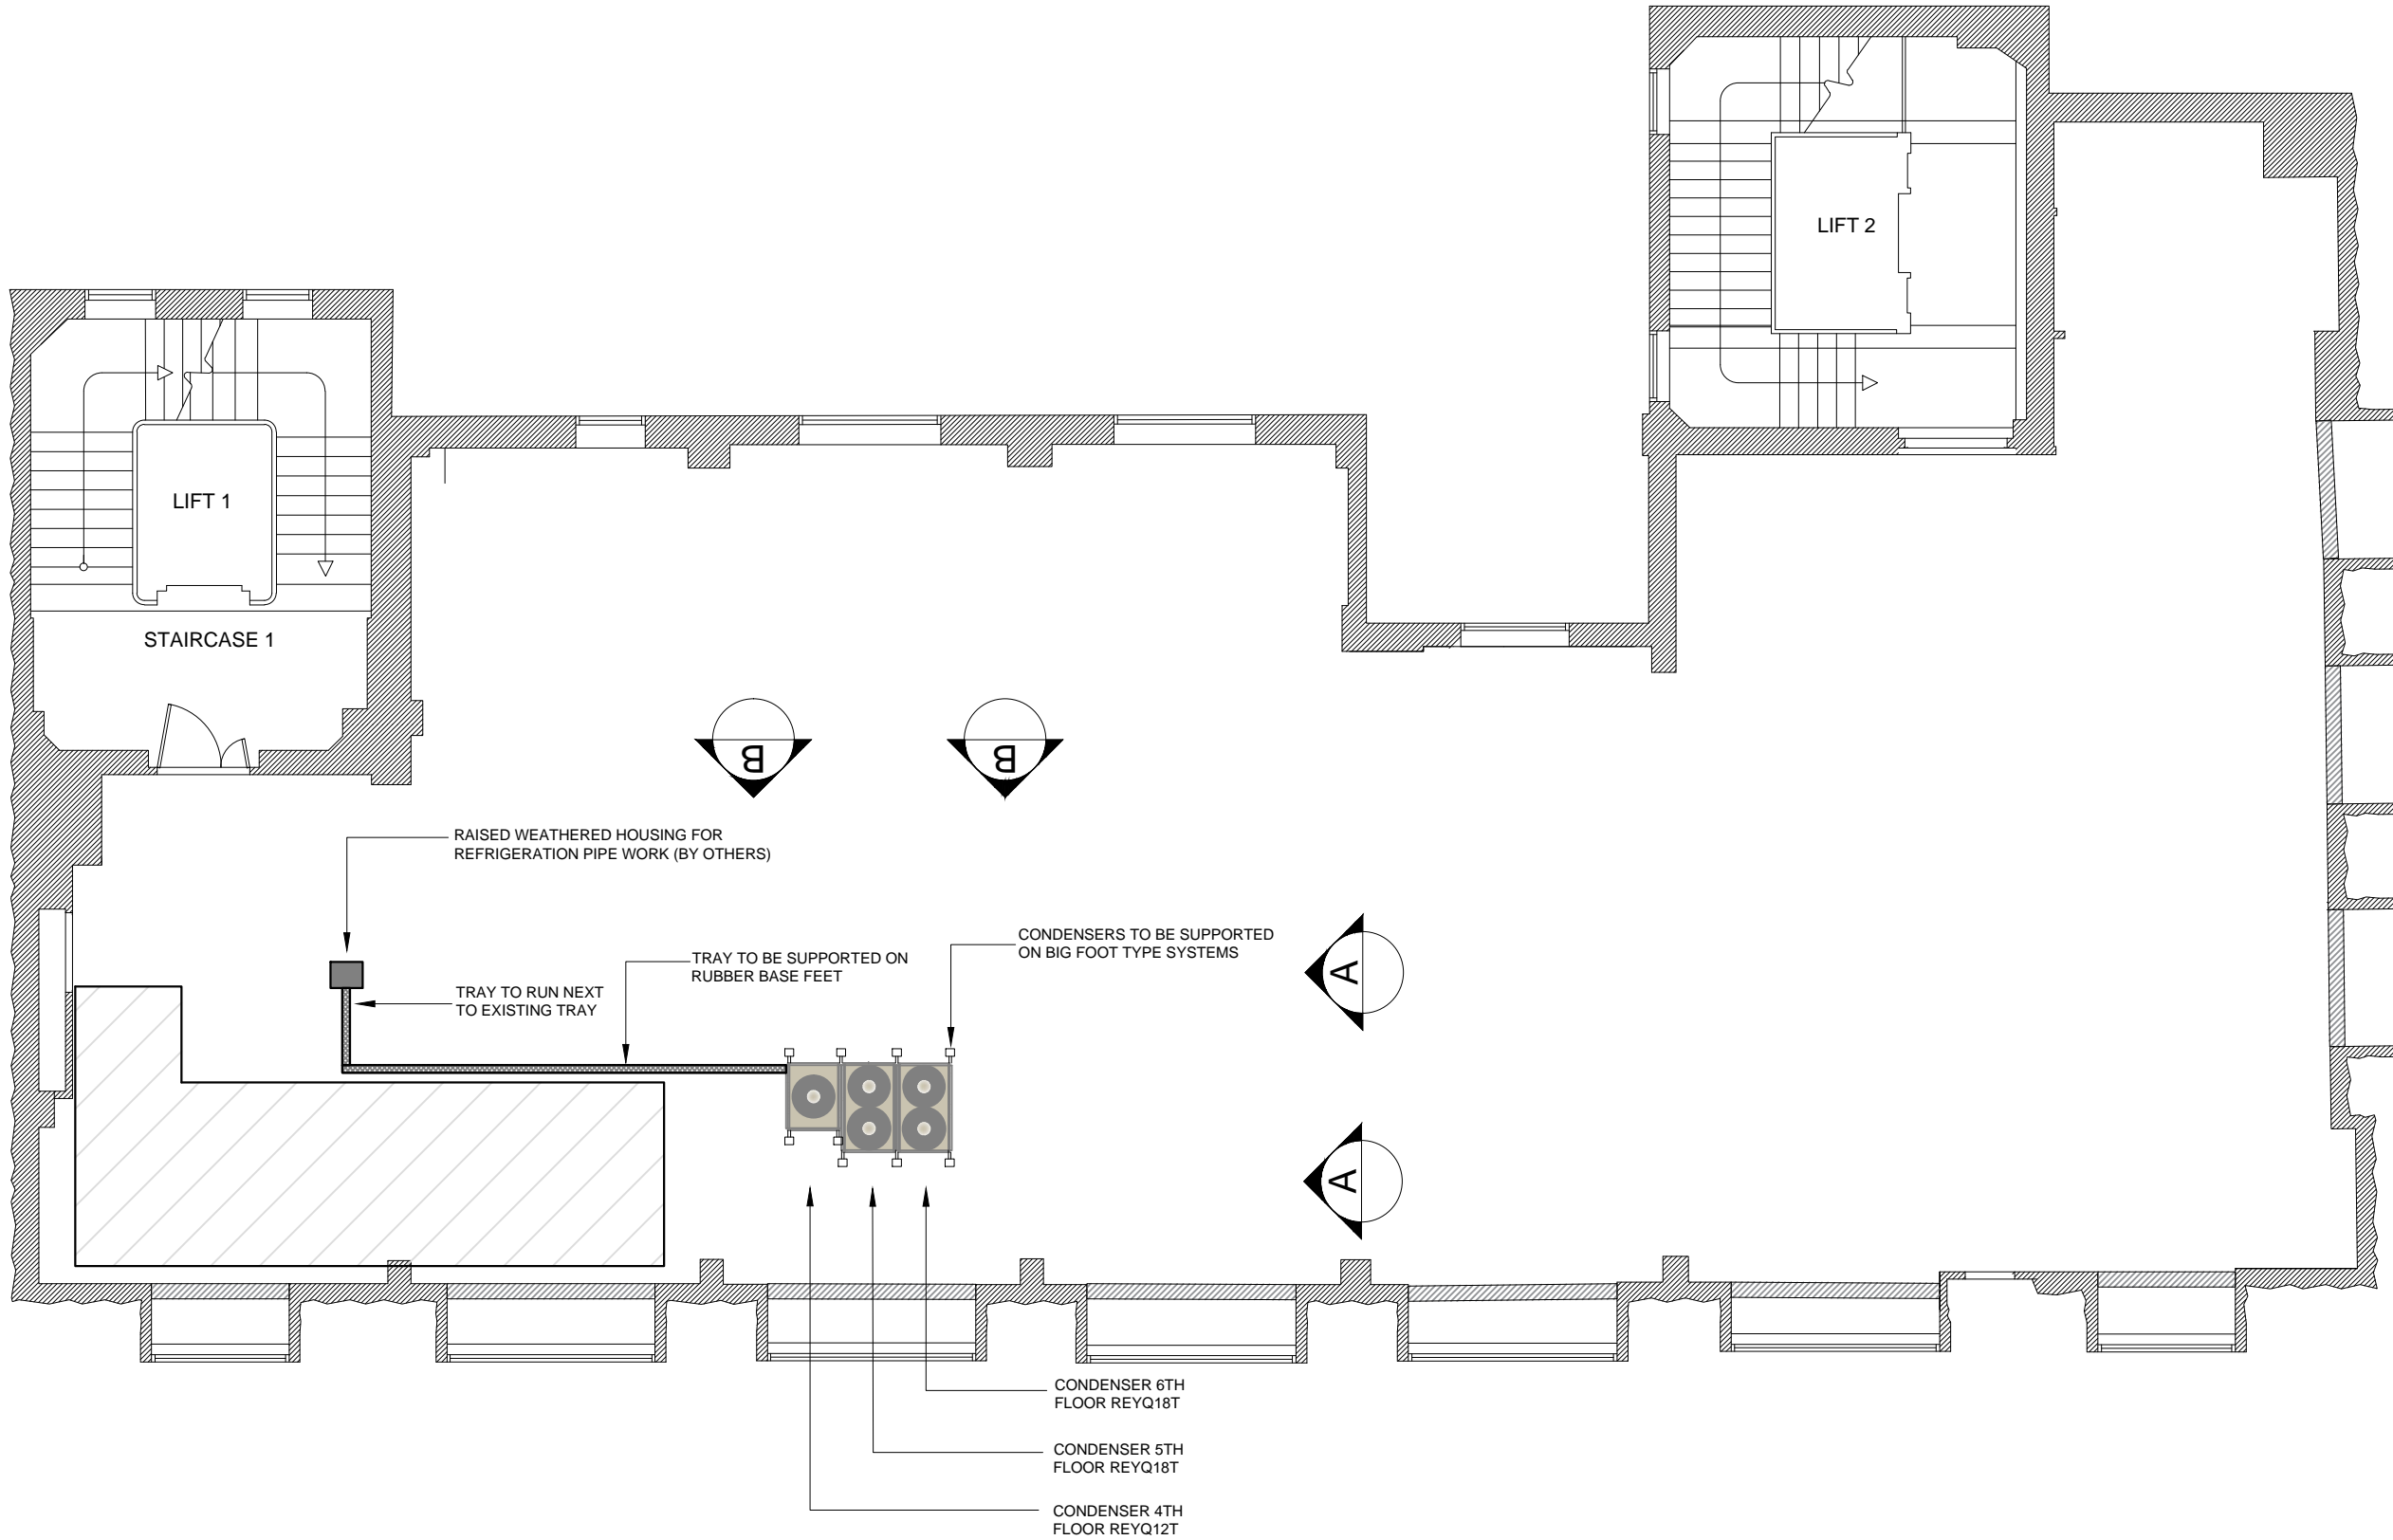


NOTE : APPROXIMATE LOCATION OF PROPOSED ROOF PLANT

Project No: 1331  
 Client: Association of Commonwealth Universities  
 Notes:

All dimensions to be confirmed on site.  
 Do not scale from this drawing.  
 Check survey under taken only.  
 Subject to local authority approval.

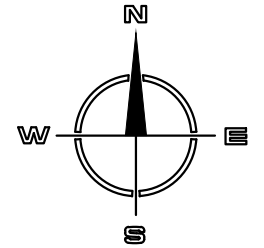

Rev	Details	Date
	Issued for information	06 10 14

Drawing No:	Roof Plan Proposed
Date created:	08 06 16
Drawn by:	KB
Scale:	1:50 @ A3
Net Area:	340. sq.Meters

Address:  
 20 Tavistock Square  
 LONDON  
 WC1H 9HF

ROOF PLAN PROPOSED

