




SIDE ELEVATION (4-4)




REAR ELEVATION (2-2)

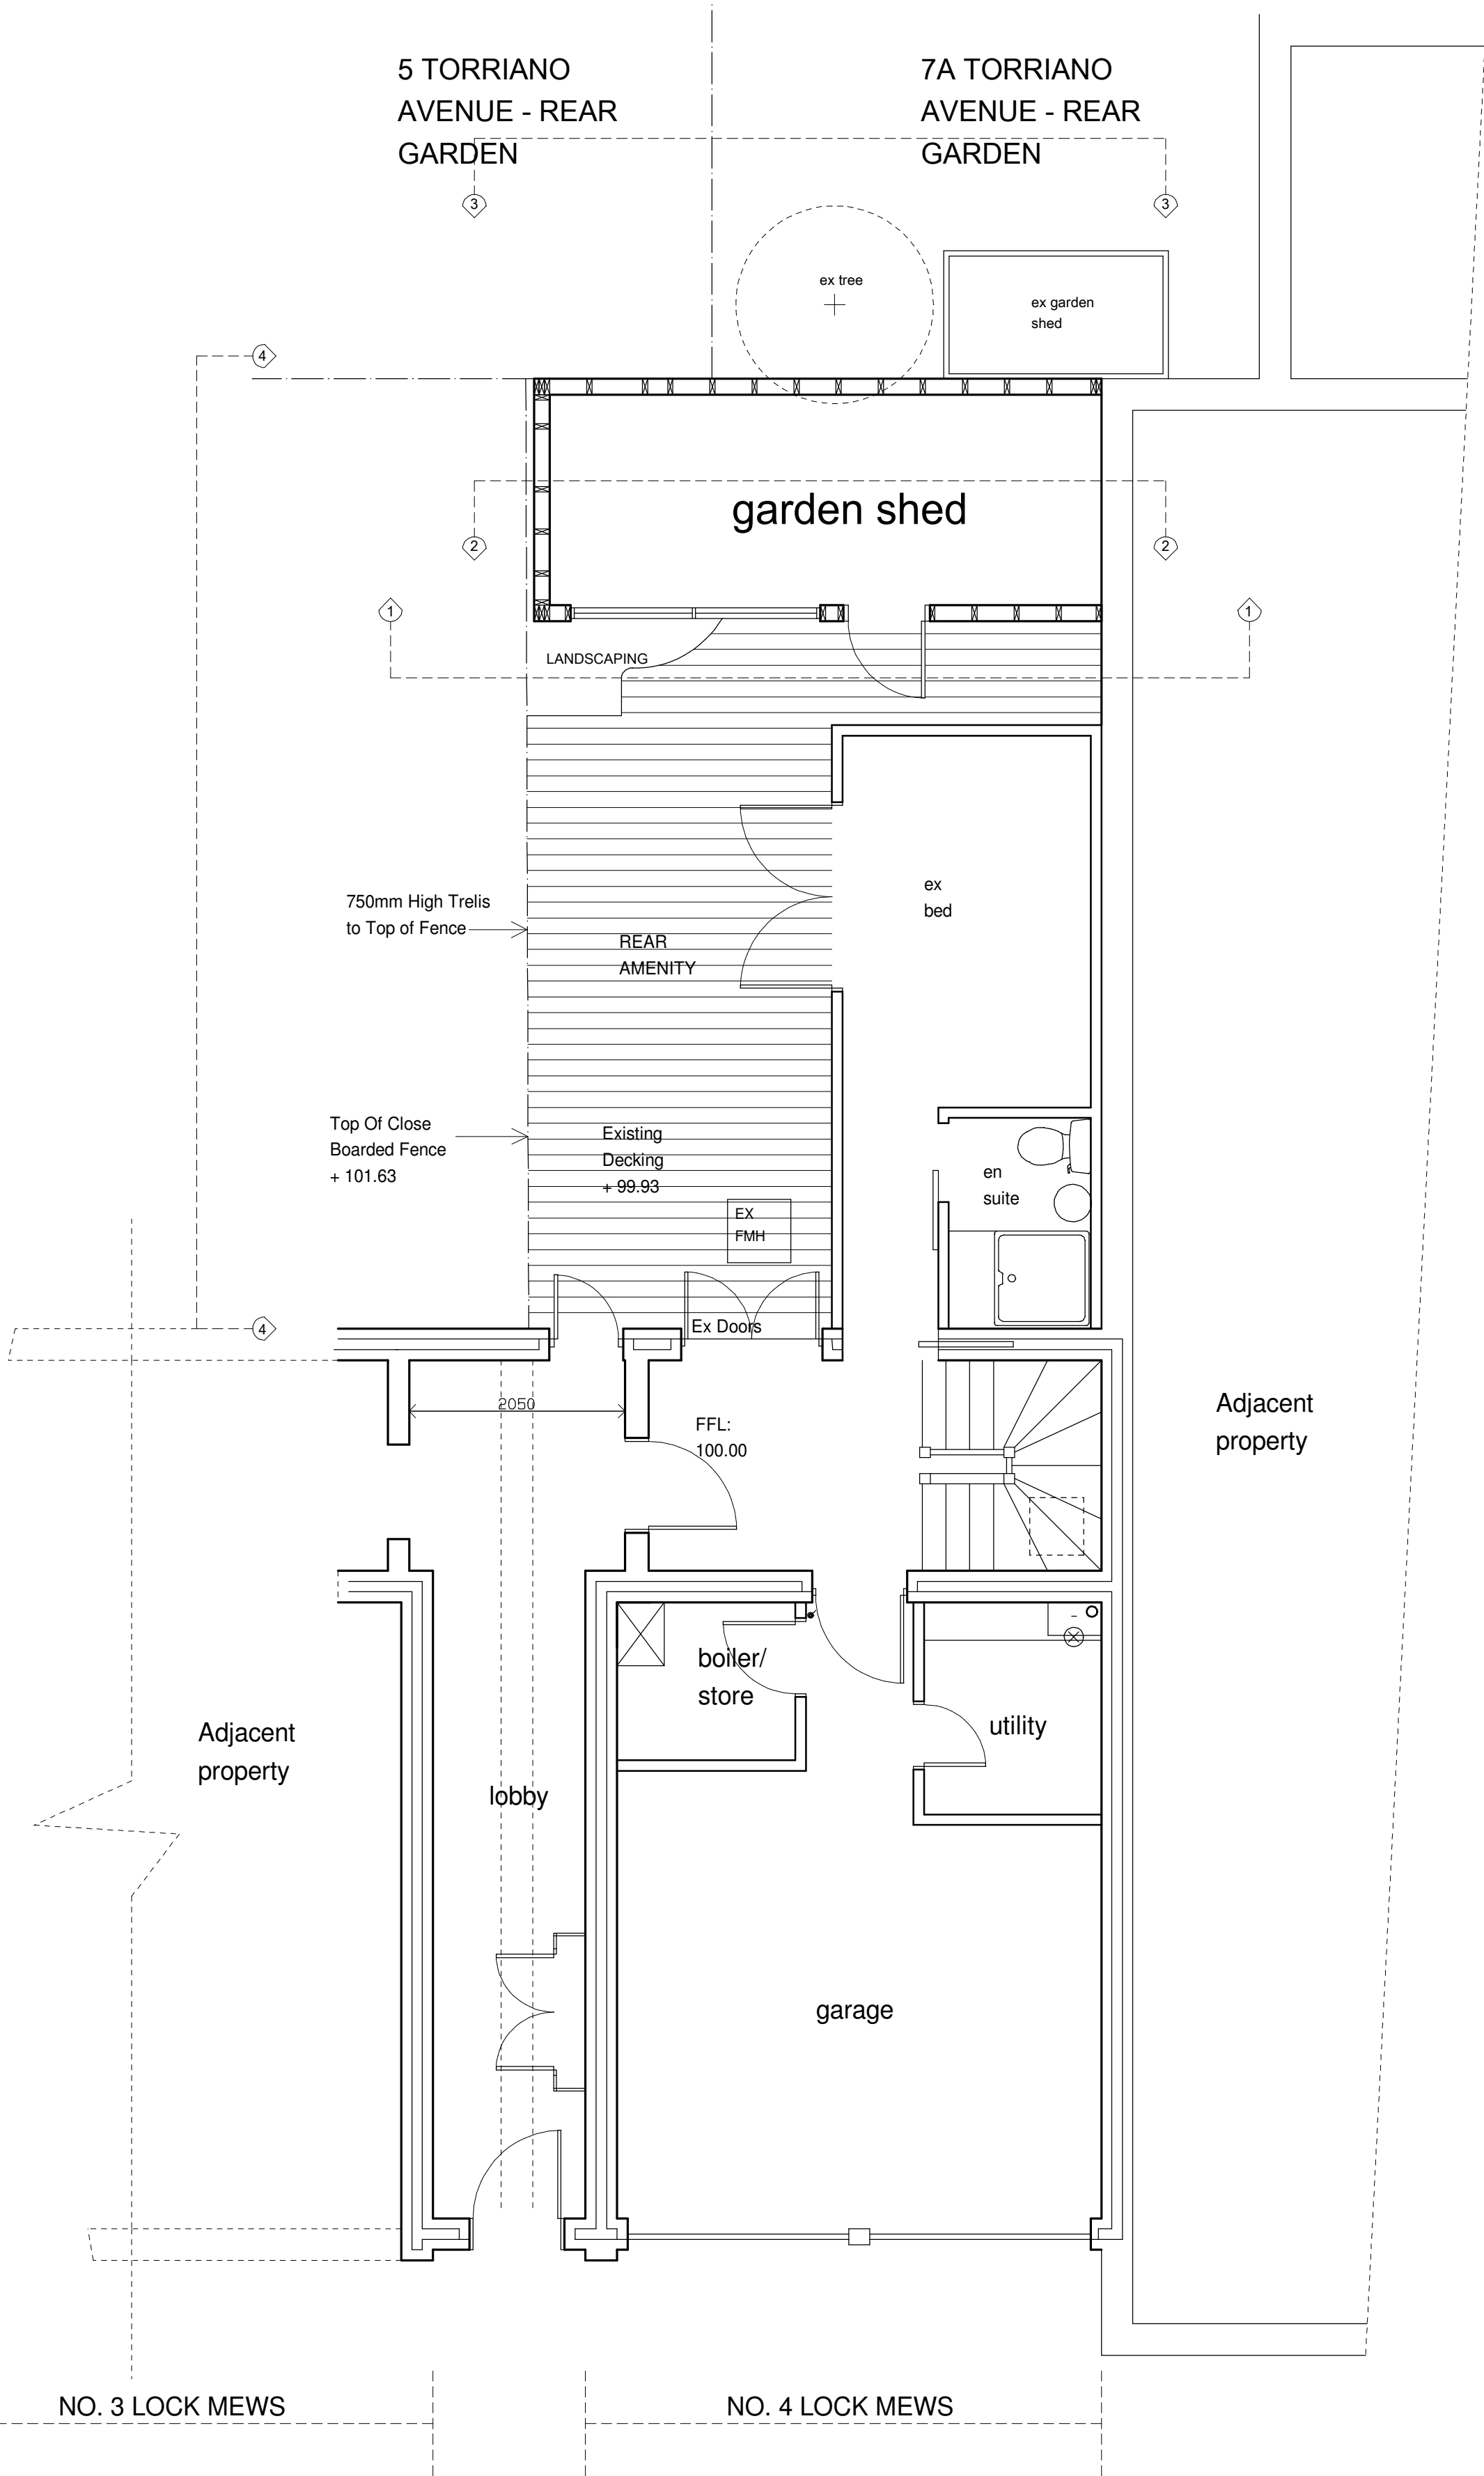


GROUND FLOOR PLAN



REAR ELEVATION FROM 5 & 7A
TORRIANO AVENUE (3-3)

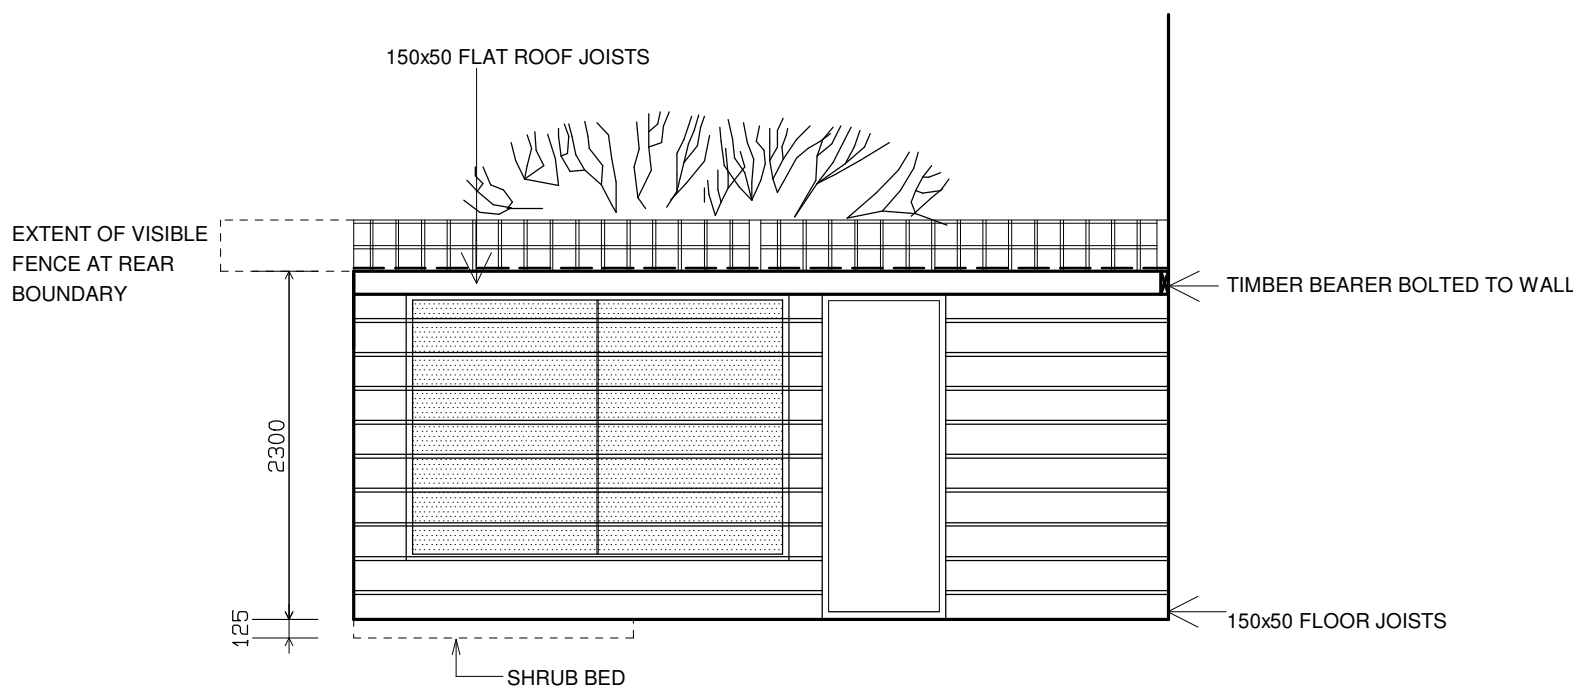

FRONT ELEVATION (1-1)

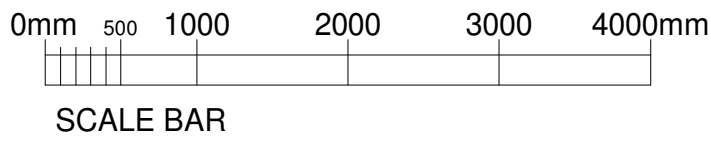

No.	Description	Date	
PLANNING			
DRAWING TO BE READ IN CONJUNCTION WITH STRUCTURAL ENGINEERS DETAILS/ DRAWINGS & BUILDING CONTROL APPROVED DRAWINGS			
Client MR A COULTER			
Project RETENTION OF GARDEN SHED AT 4 LOCK MEWS LONDON NW1 9AD			
Drawing title PLANNING			
ACA ARCHITECTS			
PLANNING - URBAN DESIGN - ARCHITECTURE			
Tel: 020 7428 9555 Fax: 020 7185 4005 E-Mail: info@acaarchitects.co.uk Web: www.acaarchitects.co.uk 40 Mortimer Street London W1W 7JG			
scale	1:50	drawn	PMCM
date	05.16	checked	AC
project	1-00	sheet	01