





Rev	Date	Description
		6a Architects Rafter House 40 Lambs Conduit Street London WC1N 3LJ t +44(0)20 7242 5422 f +44(0)20 7242 3646 post@6a.co.uk www.6a.co.uk
PROJECT: BEDFORD HOUSE		
JOB: 255		
TITLE: LOCATION PLAN		
STATUS: PLANNING		
DATE: 20.12.13	SCALE: 1:625(A1) 1:1250(A3)	
REV: -	NUMBER: 0001	
DO NOT SCALE FROM THIS DRAWING. ALL DIMENSIONS ARE TO BE CHECKED ON SITE. THIS DRAWING IS TO BE READ IN CONJUNCTION WITH ALL CONSULTANT'S INFORMATION		
DRAWN: CD		INSPECTED: AC

Existing Extent of Bedford House

 

0 5m

Basement

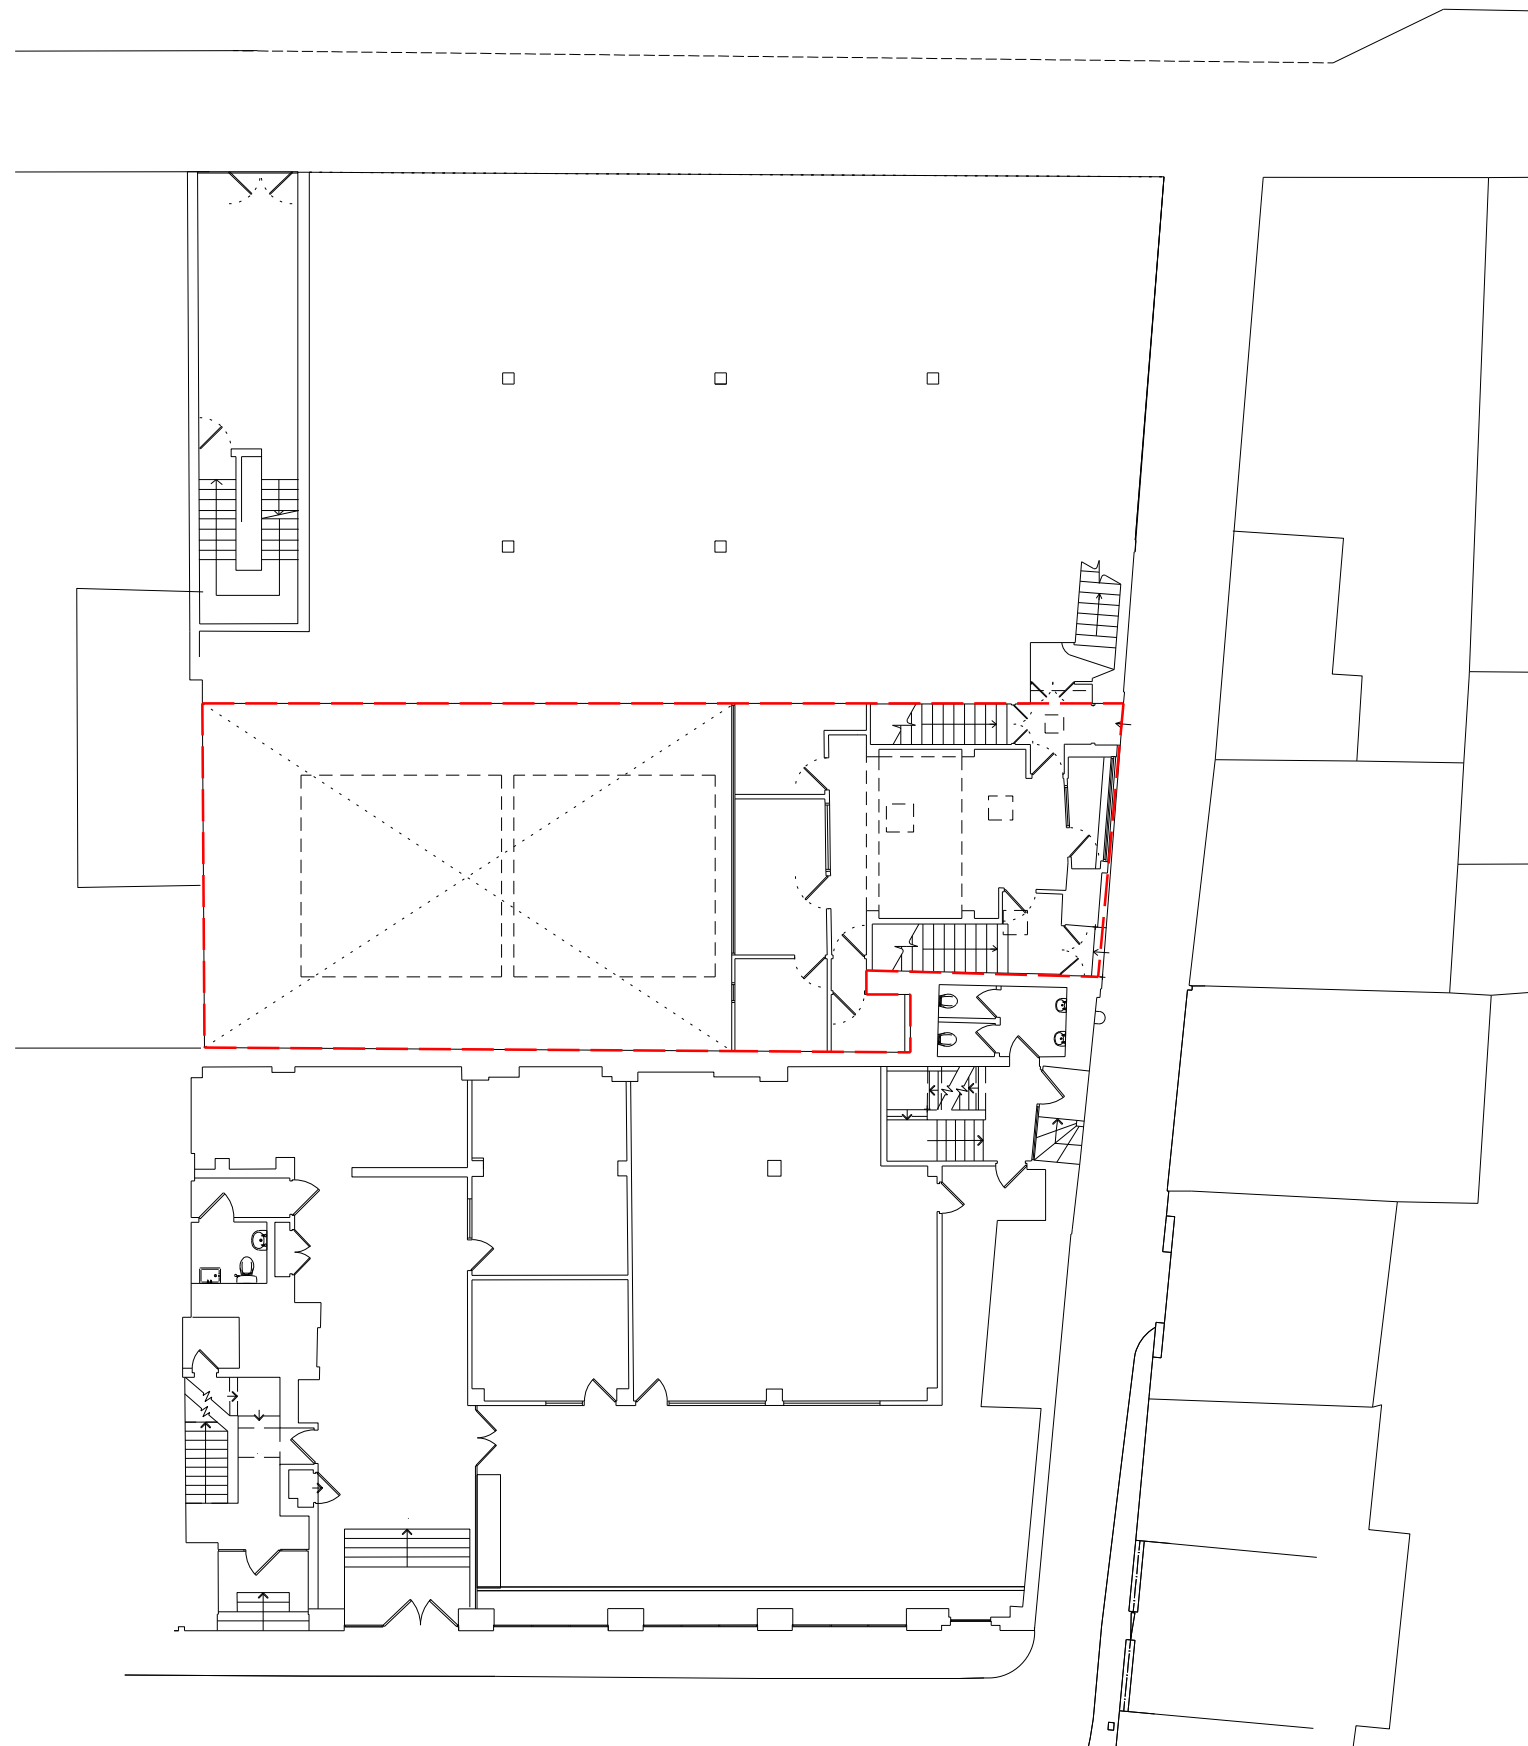

Ground

NOTES:

[illegible]

Rev	Date	Description
-----	------	-------------

6a Architects
Rapier House
 10 Lambs Conduit Street
 London WC1N 3LJ
 t +44(0)20 7242 5422
 f +44(0)20 7242 3646
 post@6a.co.uk
 www.6a.co.uk

PROJECT: **BEDFORD HOUSE**

JOB: 255

TITLE: EXISTING GRD & BASEMENT PLANS

STATUS: Planning

DATE: 21.10.13

SCALE:1:100(A1)


REV: - NUMBER: 0150

DO NOT SCALE FROM THIS DRAWING. ALL DIMENSIONS ARE TO BE
CHECKED ON SITE. THIS DRAWING IS TO BE READ IN
CONJUNCTION WITH ALL CONSULTANTS INFORMATION

DRAWN: AC

INSPECTED: SM

Existing Extent of Bedford House

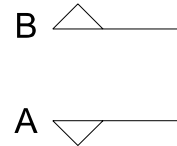

0 5m

First

NOTES:

[illegible]

Rev	Date	Description
-----	------	-------------

6a Architects
Rapier House
10 Lambs Conduit Street
London WC1N 3LJ
t +44(0)20 7242 5422
f +44(0)20 7242 3646

post@6a.co.uk
www.6a.co.uk

PROJECT: **BEDFORD HOUSE**

JOB: 255

TITLE: EXISTING FIRST FLR & MEZZANINE


STATUS: Planning

DATE: 20.12.13 SCALE: 1:100(A1)


REV: - NUMBER: 0151

DO NOT SCALE FROM THIS DRAWING. ALL DIMENSIONS ARE TO BE CHECKED ON SITE. THIS DRAWING IS TO BE READ IN CONJUNCTION WITH ALL CONSULTANTS INFORMATION


DRAWN: AC INSPECTED: SM

 

Date	Description
	6a Architects Rapior House 40 Lamps Conduit Street London WC1N 3LJ t +44(0)20 7242 5422 f +44(0)20 7242 3646 post@6a.co.uk www.6a.co.uk
PROJECT: BEDFORD HOUSE	
JOB: 255	
TITLE: EX SECTION AA	
STATUS: Planning	
DATE: 17.10.12	SCALE: 1:50(A1) 1:100(A3)
REV: -	NUMBER: 0200
DO NOT SCALE FROM THIS DRAWING. ALL DIMENSIONS ARE TO BE CHECKED ON SITE. THIS DRAWING IS TO BE USED IN CONJUNCTION WITH ALL CONSULTANTS INFORMATION	
DRAWN: MS	INSPECTED: SM

 [illegible]

Date	Description
	6a Architects Rapier House 40 Lambs Conduit Street London WC1N 3LJ t +44(0)20 7242 5422 f +44(0)20 7242 3646 post@6a.co.uk www.6a.co.uk
PROJECT: BEDFORD HOUSE	
JOB: 255	
TITLE: EX SECTION BB	
STATUS: Planning	
DATE: 17.10.12	SCALE: 1:50(A1) 1:100(A3)
REV: -	NUMBER: 0201
NO NOT SCALE FROM THIS DRAWING. ALL DIMENSIONS ARE TO BE CHECKED ON SITE. THIS DRAWING IS TO BE READ IN CONJUNCTION WITH ALL CONSULTANTS INFORMATION	
DRAWN: MS	INSPECTED: SM

 


Elevation 1.

DRAWN: AC INSPECTED: SM

KEY

1. New staircase/ lift
(space allowed for passenger lift)
 2. Studio
 3. Changing
 4. Kitchen servery
 5. Toilets unisex with accessible toilet
 6. Storage
 7. Gym/ multifunction room
 8. Plant room
 9. 2nd Escape.
- Door adjusted subject to inspection.

 


NOTES:

[illegible]

Rev	Date	Description
		6a Architects Rapier House 40 Lambs Conduit Street London WC1N 3LJ t +44(0)20 7242 5422 f +44(0)20 7242 3646 post@6a.co.uk www.6a.co.uk
PROJECT: BEDFORD HOUSE		
JOB: 255		
TITLE: PROP BASEMENT		
STATUS: PLANNING		
DATE: 20.12.13	SCALE: 1:50(A1) 1:100(A3)	
REV: -	NUMBER: 1100	
DO NOT SCALE FROM THIS DRAWING. ALL DIMENSIONS ARE TO BE CHECKED ON SITE. THIS DRAWING IS TO BE READ IN CONJUNCTION WITH ALL CONSULTANT INFORMATION		
DRAWN: AC		INSPECTED: SM

KEY


1. New staircase/ lift
2. Entrance Foyer
3. Reception area
4. Store
5. WC
6. Works to Alleyway
7. Double height above gym

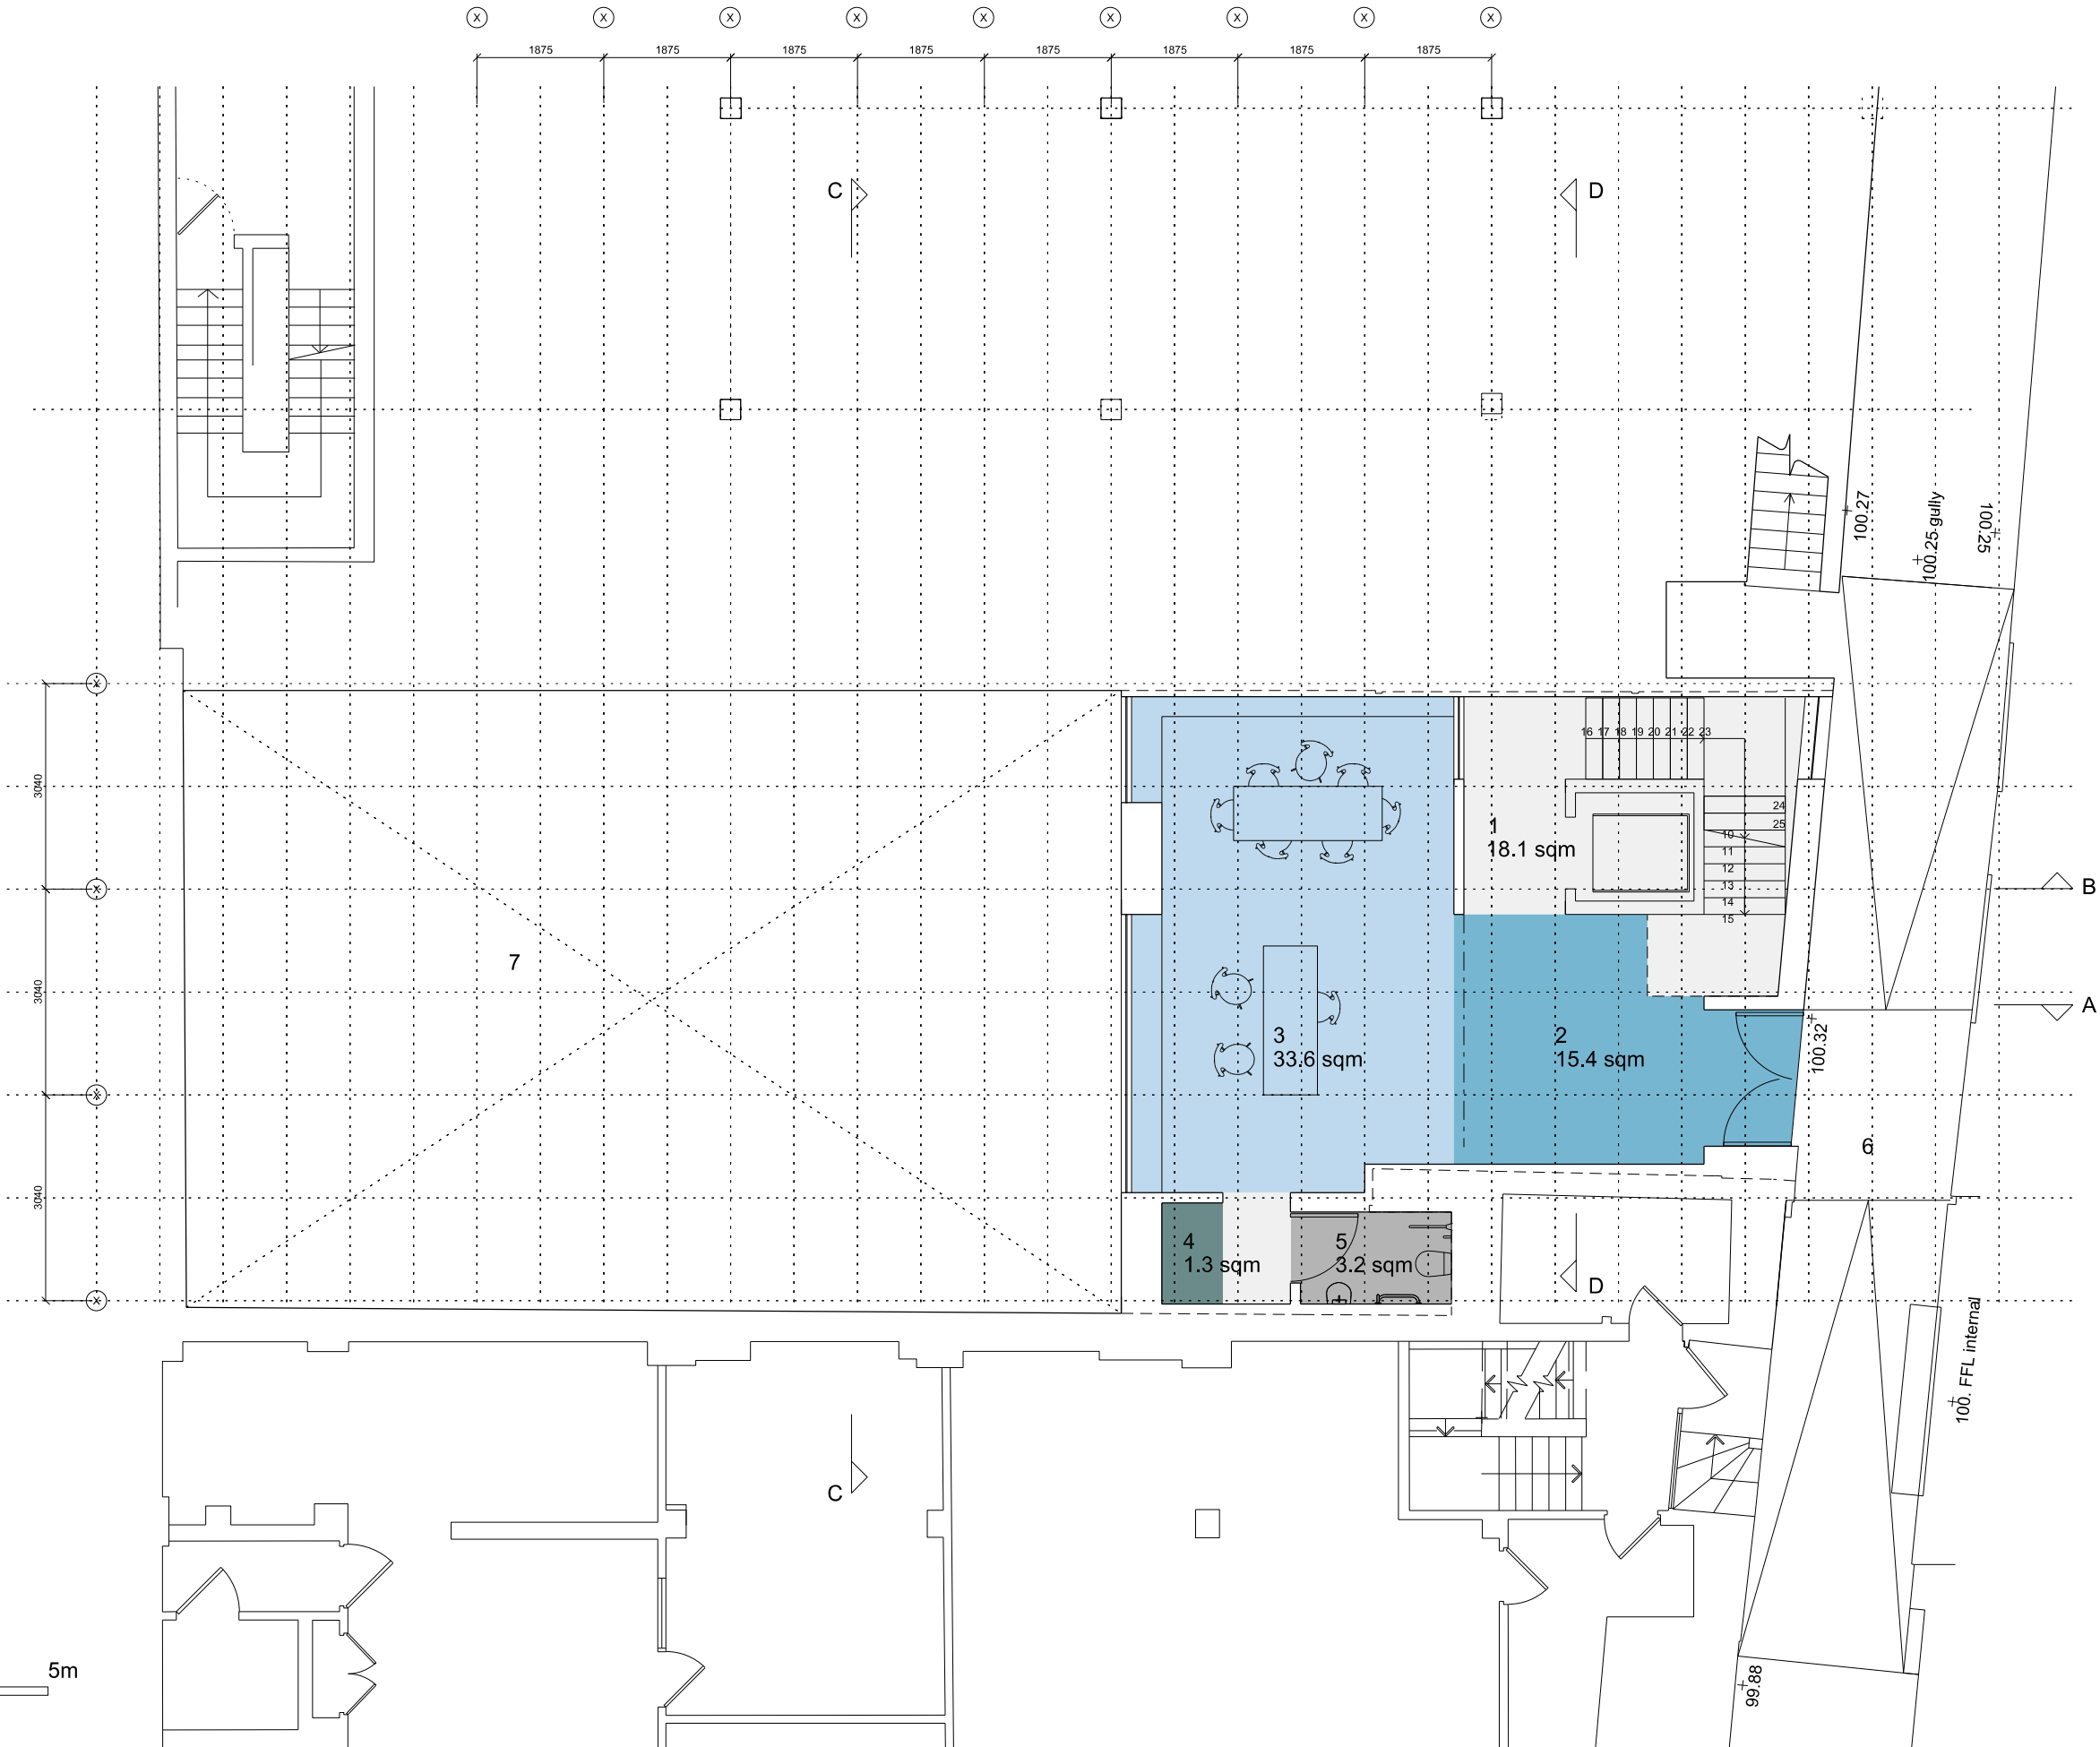

Rev	Date	Description
		6a Architects Raper House 40 Lambs Conduit Street London WC1N 3LJ t +44(0)20 7242 5422 f +44(0)20 7242 3646 post@6a.co.uk www.6a.co.uk
PROJECT: BEDFORD HOUSE		
JOB: 255		
TITLE: PROP GROUND FLOOR PLAN		
STATUS: PLANNING		
DATE: 201213	SCALE: 1:50(A1) 1:100(A3)	
REV: -	NUMBER: 1101	
DO NOT SCALE FROM THIS DRAWING. ALL DIMENSIONS ARE TO BE CHECKED ON SITE. THIS DRAWING IS TO BE READ IN CONJUNCTION WITH ALL CONSULTANTS INFORMATION		
DRAWN: AC		INSPECTED: SM

KEY

1. New staircase/ lift (space allowed for passenger lift)
2. Bedford House administration
3. Double height clubroom/ studio
4. Rooflight
5. Plant. Supply and Extract vents
6. AHU/ Extract fan

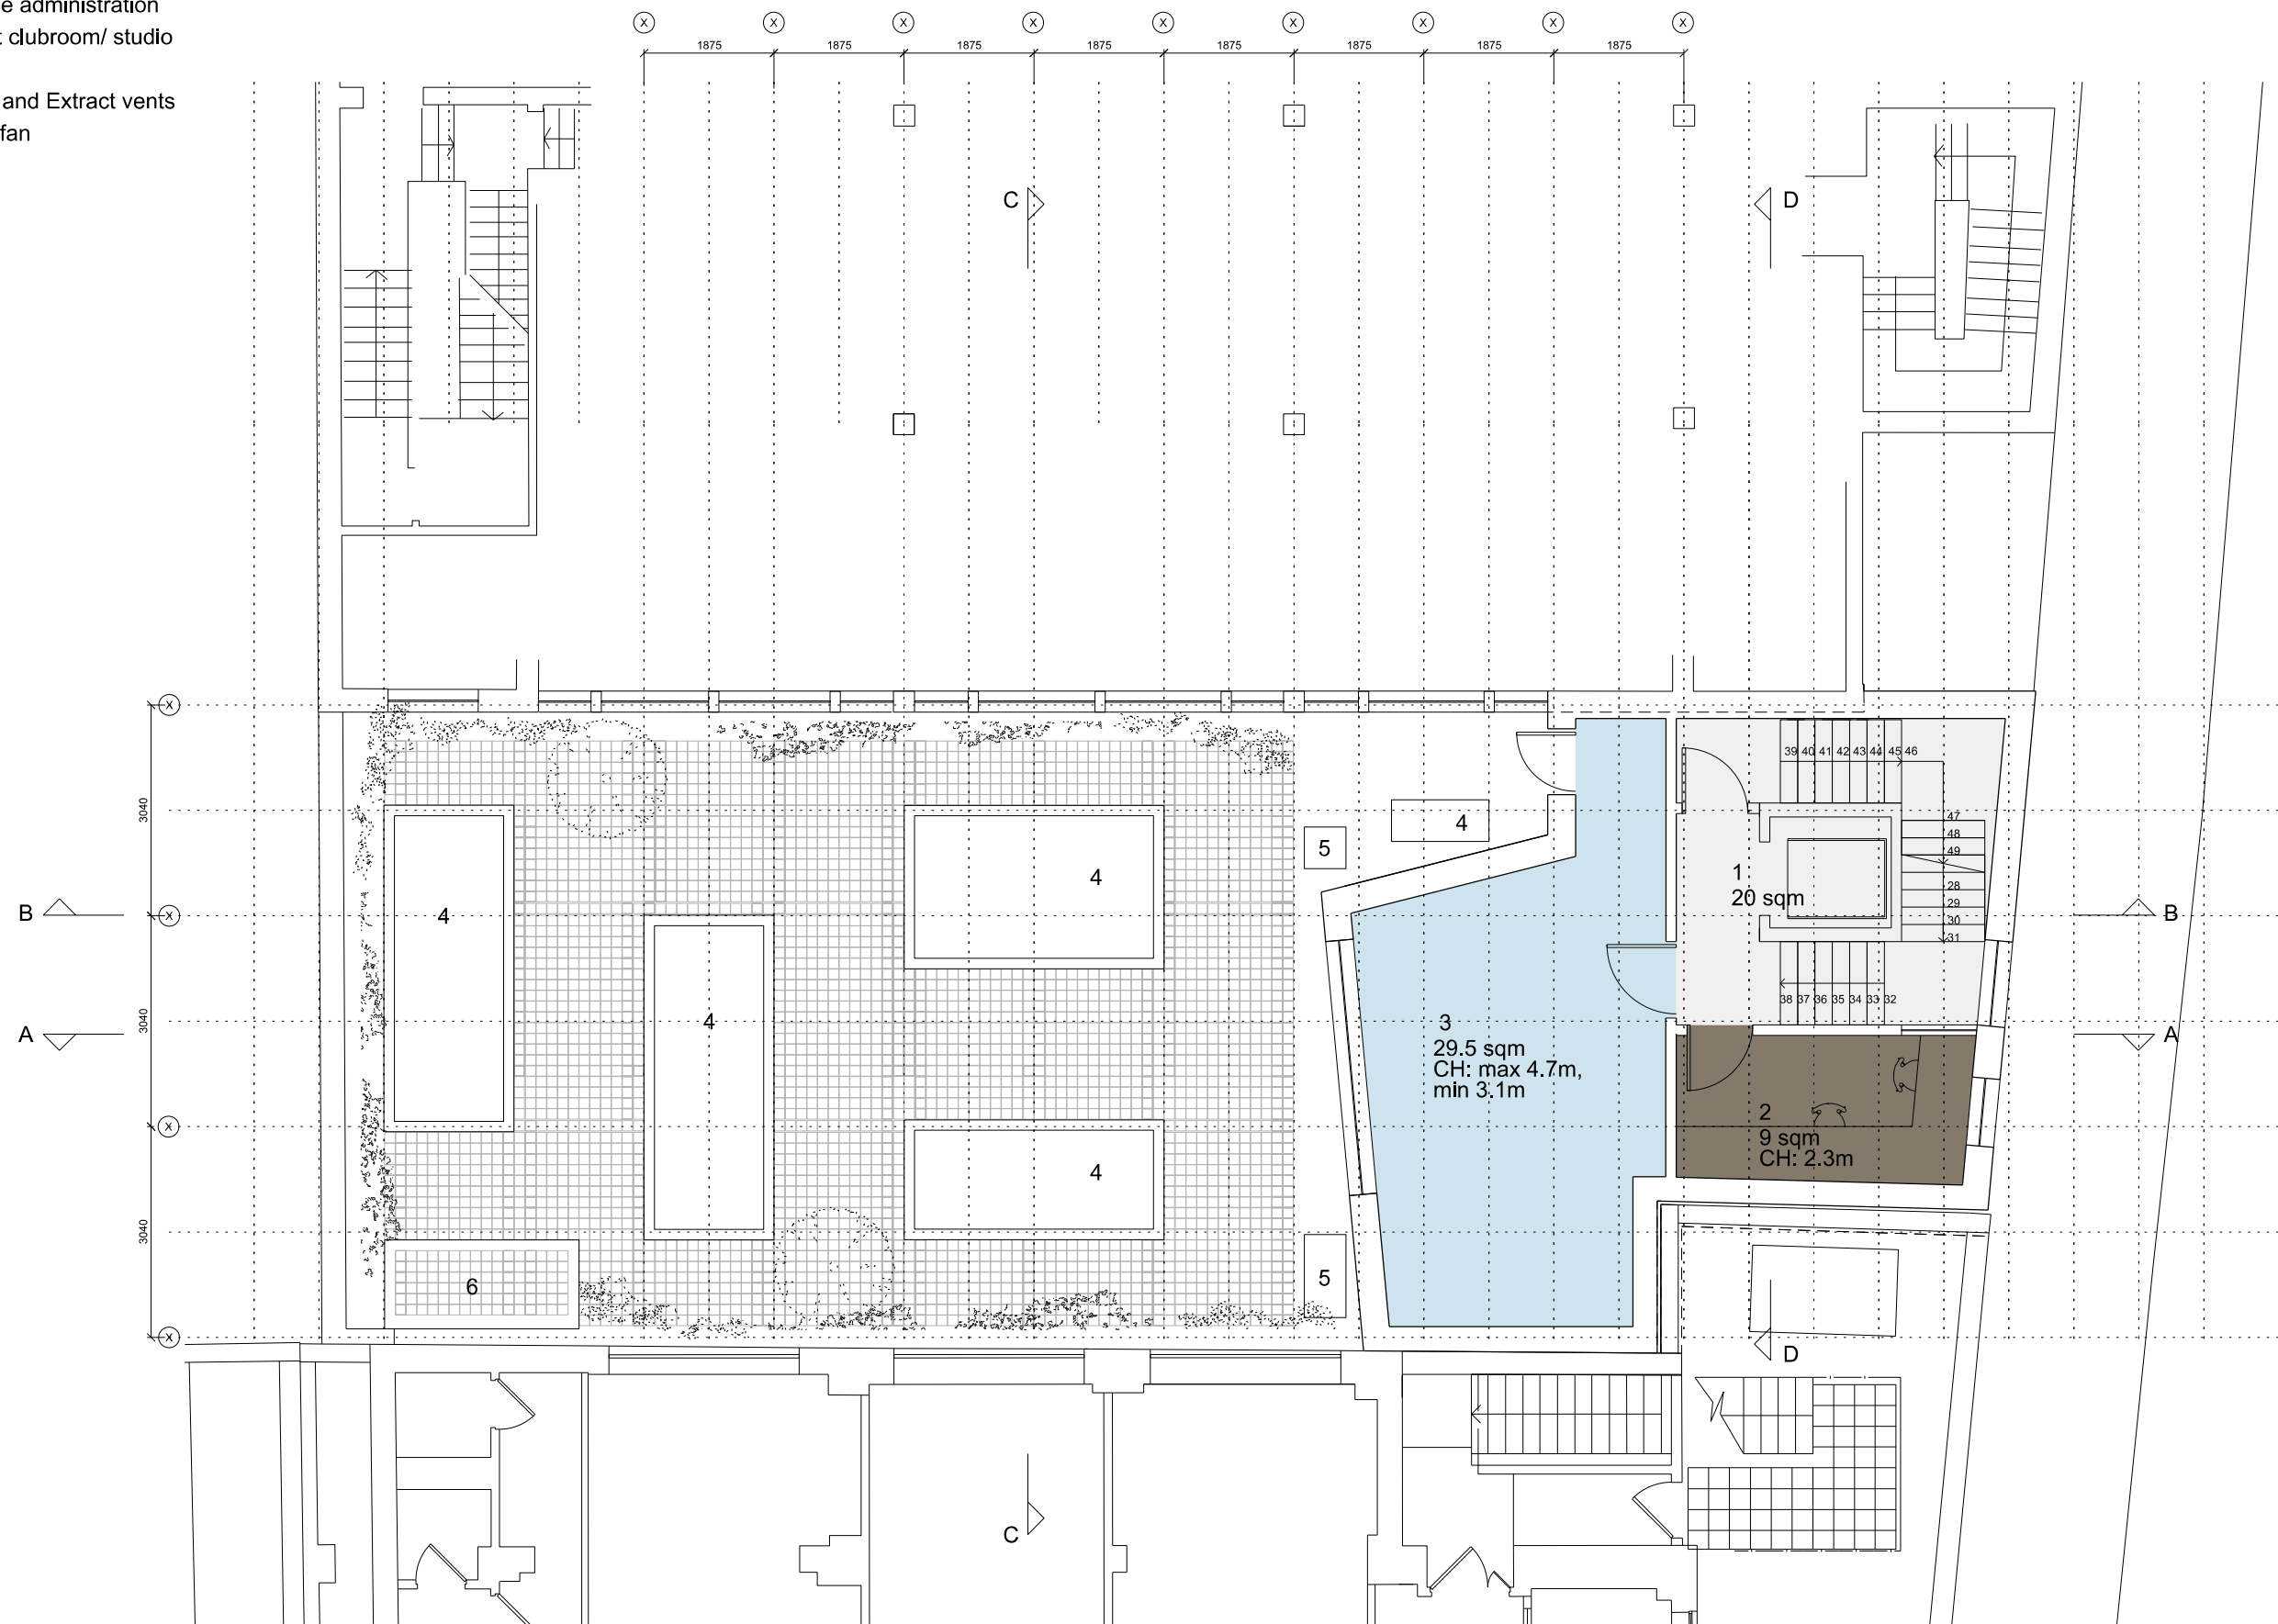

NOTES:

[illegible]

Rev	Date	Description
-----	------	-------------

6a Architects
Rapier House
40 Lamb Conduit Street
London WC1N 3LJ
t +44(0)20 7242 5422
f +44(0)20 7242 3646
post@6a.co.uk
www.6a.co.uk

PROJECT: **BEDFORD HOUSE**

JOB: 255

TITLE: PROP FIRST FLOOR.

STATUS: PLANNING

DATE: 20.12.13

SCALE:1:50(A1)

REV:

NUMBER:1102


DO NOT SCALE FROM THIS DRAWING. ALL DIMENSIONS ARE TO BE CHECKED ON SITE. THIS DRAWING IS TO BE READ IN CONJUNCTION WITH ALL CONSULTANTS INFORMATION

DRAWN: AC

INSPECTED: SM

KEY

- | | | | |
|---|---|---|---|
| 1. New staircase/ lift (space allowed for passenger lift) | | | |
| 2. Study/Working area | | | |
| 3. Double height of 1F clubroom/ studio | | | |
| 4. Rooflight | • | • | • |
| 5. Plant / vents | • | • | • |

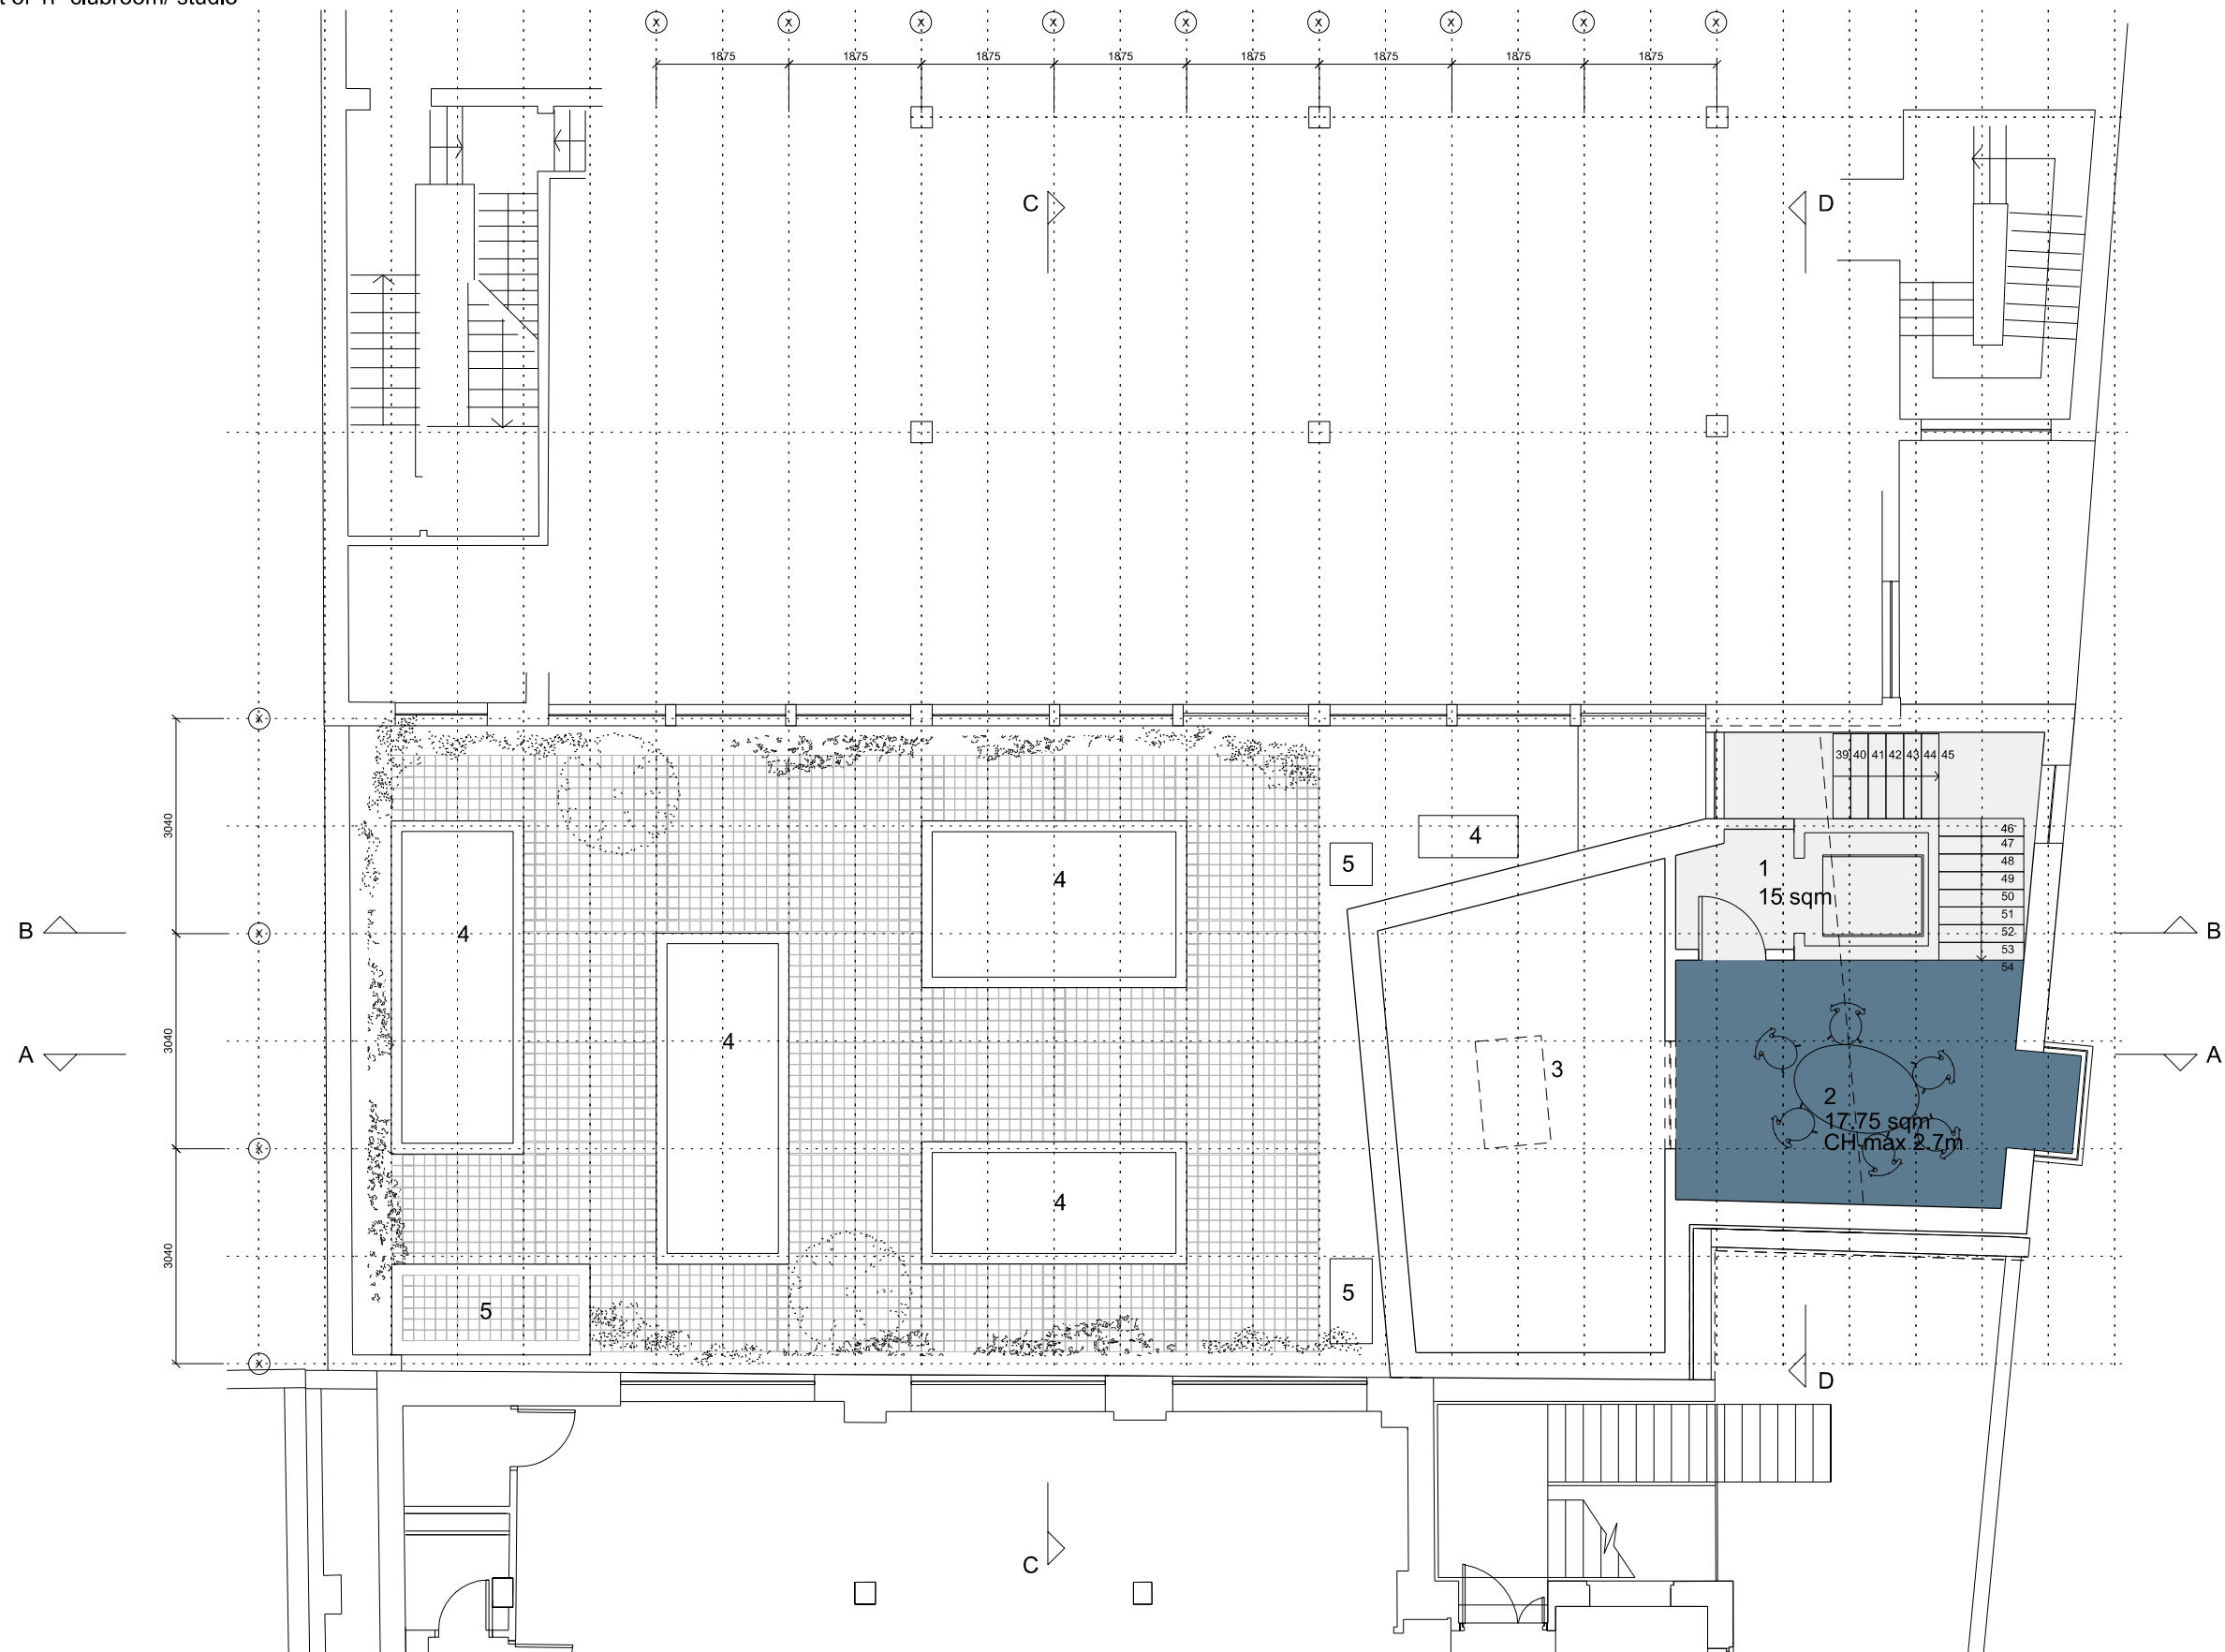

NOTES:

[illegible]

Rev	Date	Description
-----	------	-------------

6a Architects
Rapier House
10 Lambs Conduit Street
London WC1N 3LJ
t +44(0)20 7242 5422
f +44(0)20 7242 3646
post@6a.co.uk
www.6a.co.uk

PROJECT: **BEDFORD HOUSE**

JOB: 255

TITLE: PROP FIRST FLR MEZANINE

STATUS: PLANNING

DATE: 20.12.13

SCALE: 1:50 (A1)

REV:

NUMBER: 1103


DO NOT SCALE FROM THIS DRAWING. ALL DIMENSIONS ARE TO BE CHECKED ON SITE. THIS DRAWING IS TO BE READ IN CONJUNCTION WITH ALL CONSULTANTS INFORMATION

DRAWN: AC

INSPECTED: SM

KEY

1. Pitched roof
2. New Roof over gym
3. Rooflight
4. Plant / vents

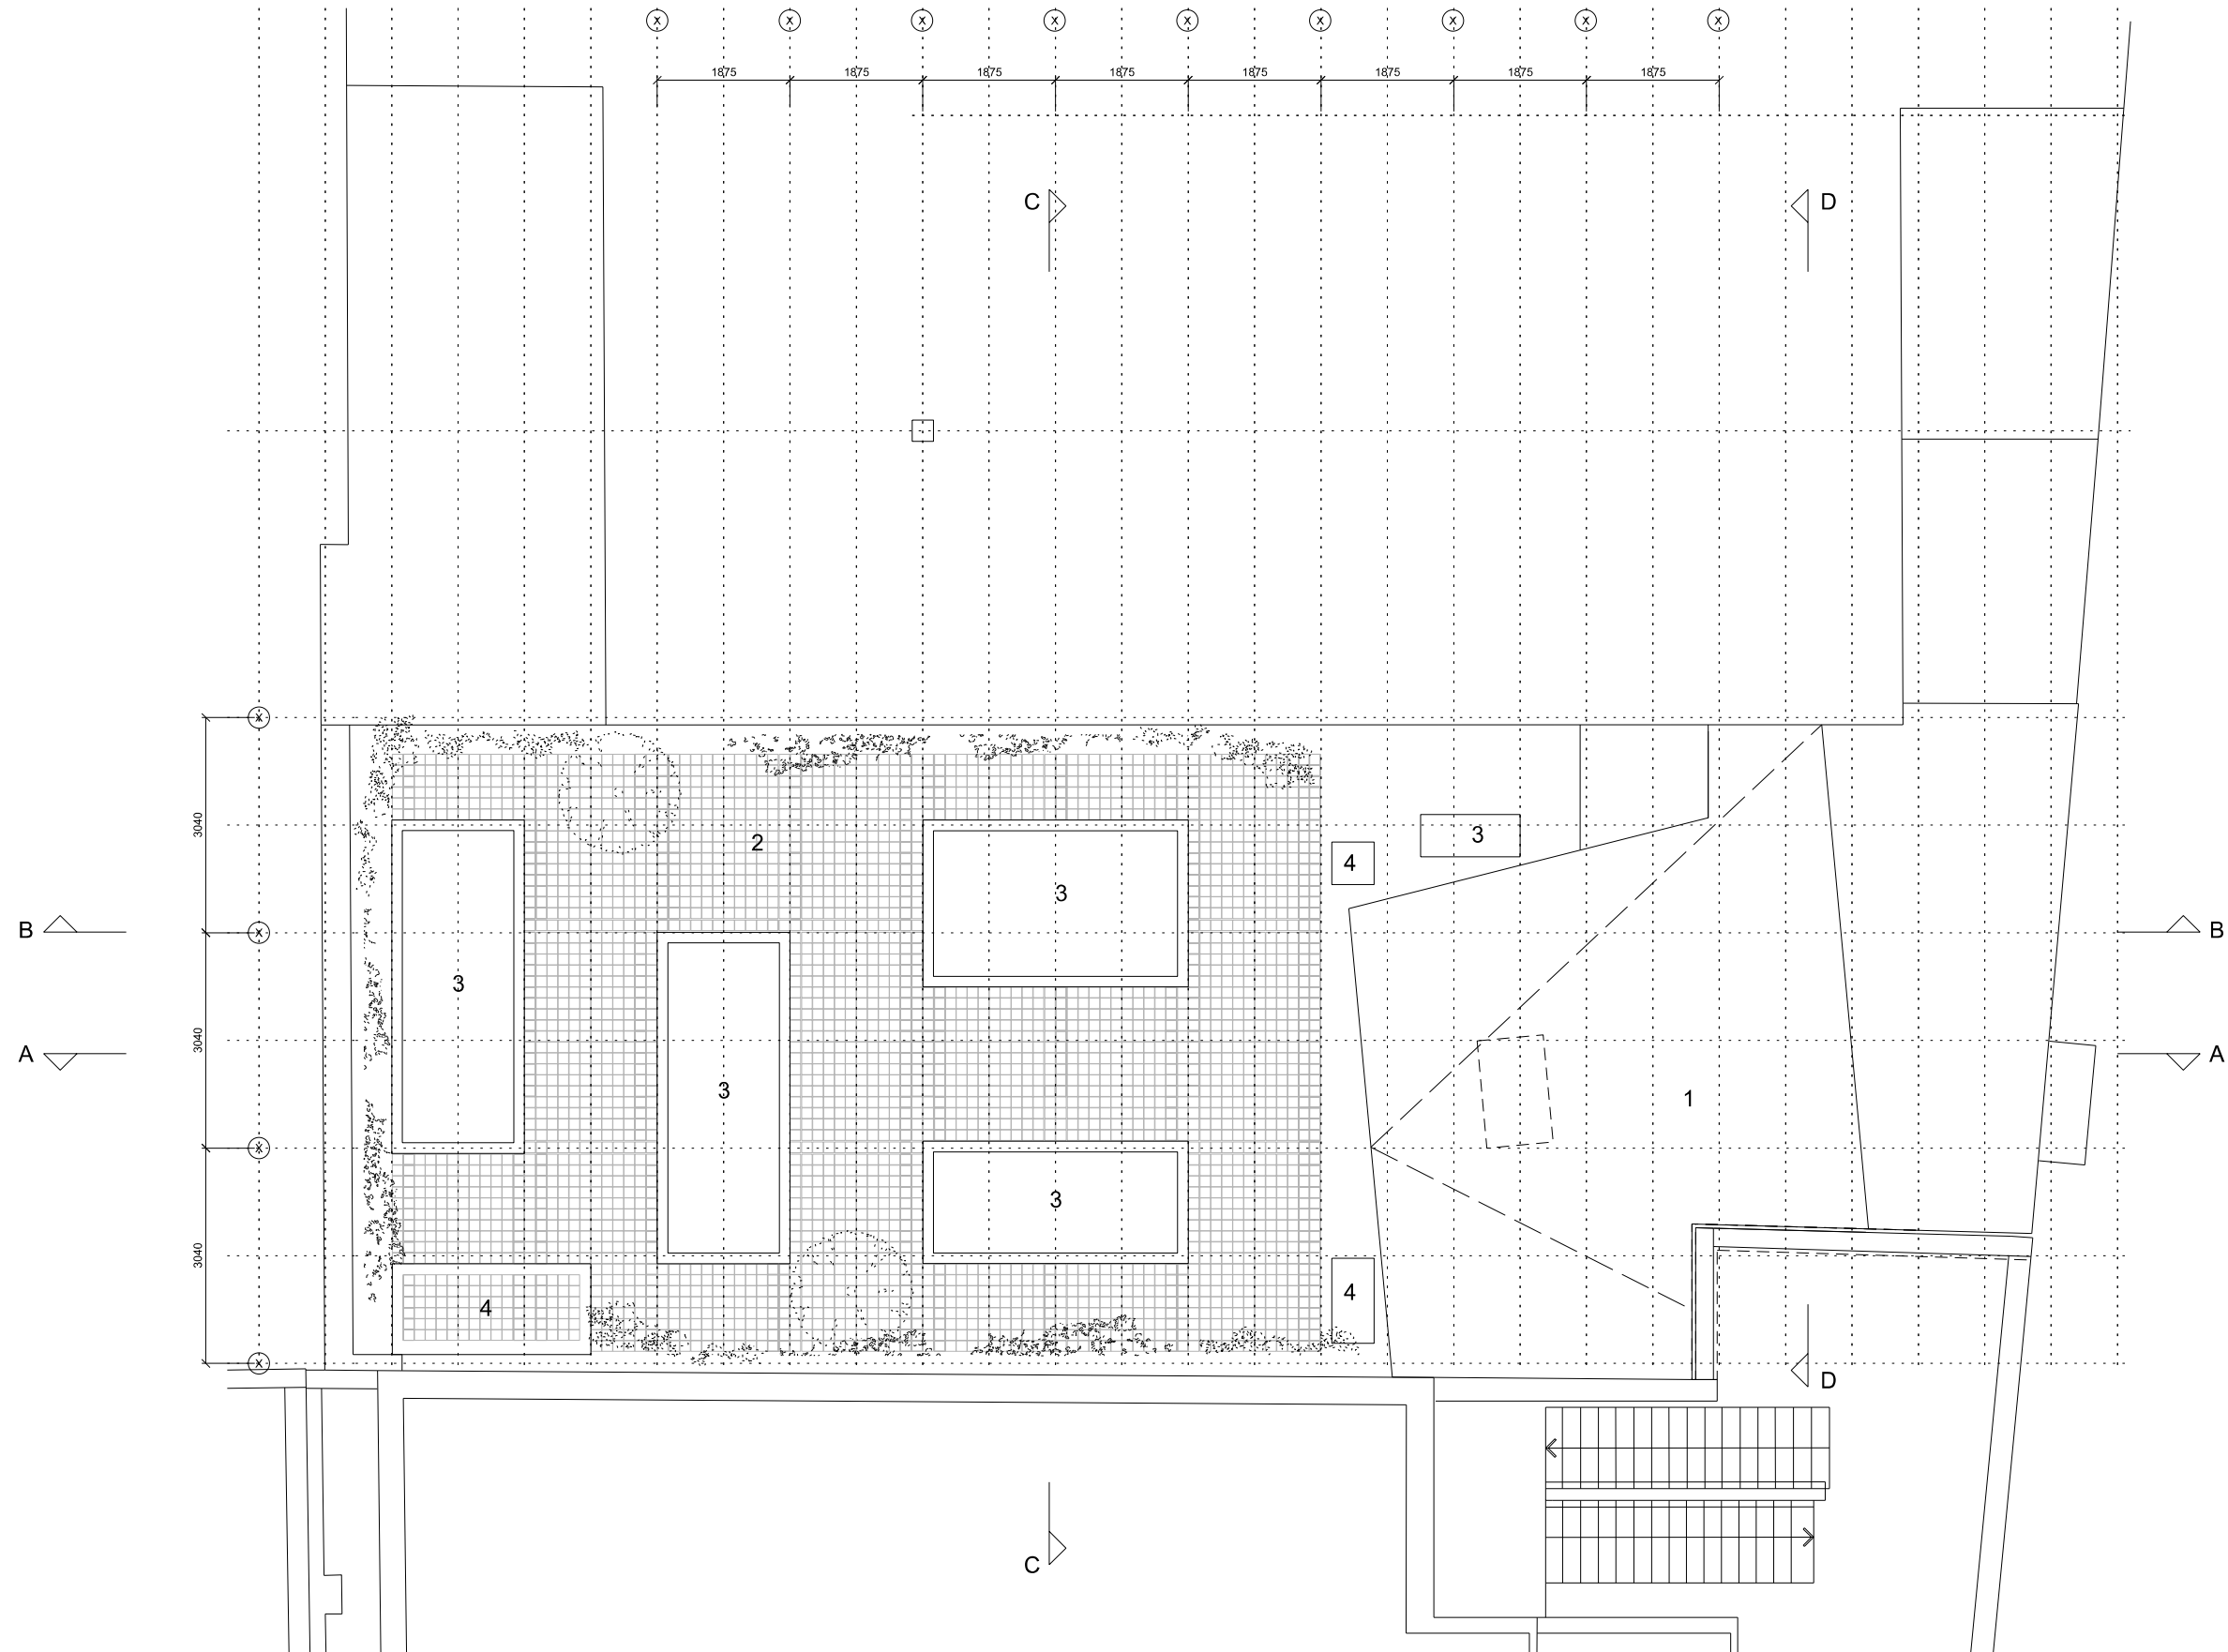

NOTES:

[illegible]

Rev	Date	Description
-----	------	-------------

6a Architects
Rapier House
40 Lambs Conduit Street
London WC1N 3LJ
t +44(0)20 7242 5422
f +44(0)20 7242 3646
post@6a.co.uk
www.6a.co.uk

PROJECT: **BEDFORD HOUSE**

JOB: 255

TITLE: PROP ROOF

STATUS: PLANNING

DATE: 20.12.13

SCALE:1:50(A1)

REV: NUMBER:1104

NOT SCALE FROM THIS DRAWING. ALL DIMENSIONS ARE TO BE CHECKED ON SITE. THIS DRAWING IS TO BE READ IN

DRAWN: AC INSPECTED: SM


1. WC
2. Kitchen servery
3. Gym
4. Reception / threshold
5. Reception
6. Clubroom/ studio
7. Administration
8. Meeting Room
9. New roof with roof light
10. Plant

[illegible]

Rev	Date	Description
		6a Architects Raper House 40 Lambs Conduit Street London WC1N 3LJ t +44(0)20 7242 5422 f +44(0)20 7242 3646 post@6a.co.uk www.6a.co.uk
PROJECT: BEDFORD HOUSE		
JOB: 255		
TITLE: PROPOSED SECTION AA		
STATUS: PLANNING		
DATE: 20.12.13	SCALE: 1:50(A1) 1:100(A3)	
REV: -	NUMBER: 1200	
NO NOT SCALE FROM THIS DRAWING, ALL DIMENSIONS ARE TO BE CONFIRMED ON SITE. THESE DRAWINGS ARE TO BE READ IN CONJUNCTION WITH ALL CONSULTANTS INFORMATION		
DRAWN: AC		INSPECTED: SM

KEY

1. New stair and lift
2. Kitchen
3. Reception
4. Clubroom
5. Gym

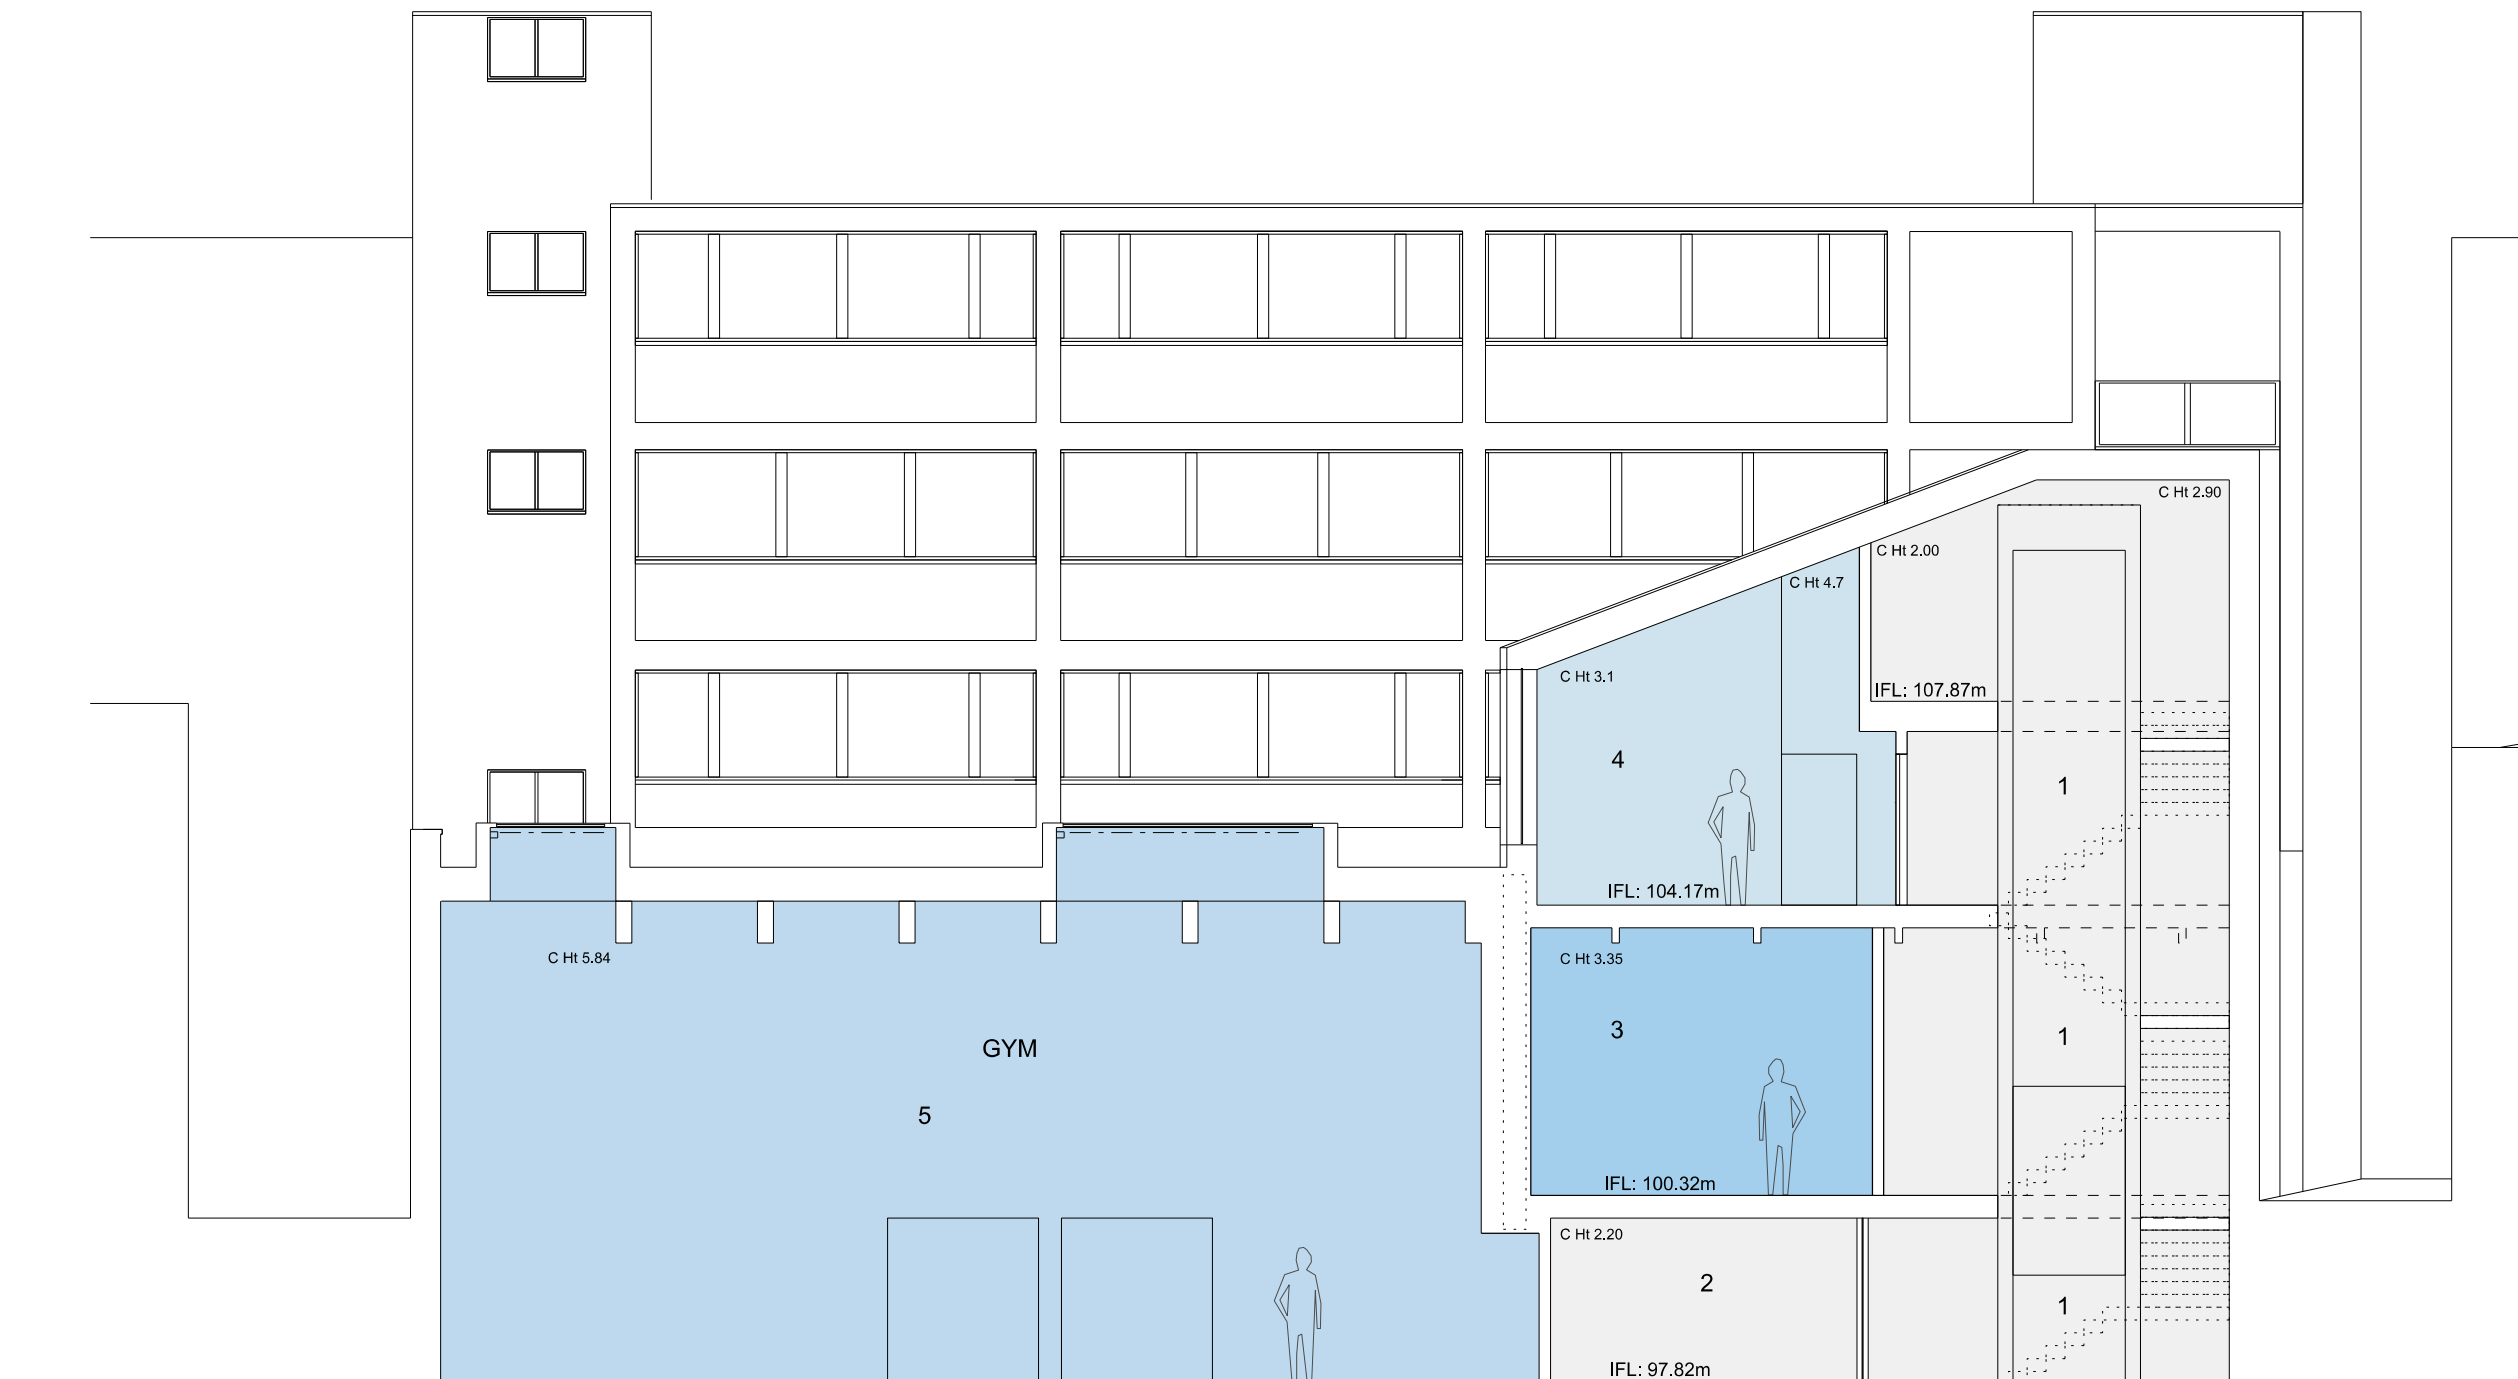

NOTES:

[illegible]

ev	Date	Description
----	------	-------------

6a Architects
Rapier House
40 Lambs Conduit Street
London WC1N 3LJ
t +44(0)20 7242 5422
f +44(0)20 7242 3646

post@6a.co.uk
www.6a.co.uk

PROJECT: BEDFORD HOUSE

JOB: 255

TITLE: PROP SECTION BB

STATUS: PLANNING

DATE: 20.12.13 SCALE: 1:50(A1)
1:100(A3)


REV:- NUMBER:1201

DO NOT SCALE FROM THIS DRAWING. ALL DIMENSIONS ARE TO BE CHECKED ON SITE. THIS DRAWING IS TO BE READ IN CONJUNCTION WITH ALL CONSULTANTS INFORMATION

DRAWN: AC INSPECTED: SM

KEY

1. Gym
2. New roof with rooflights

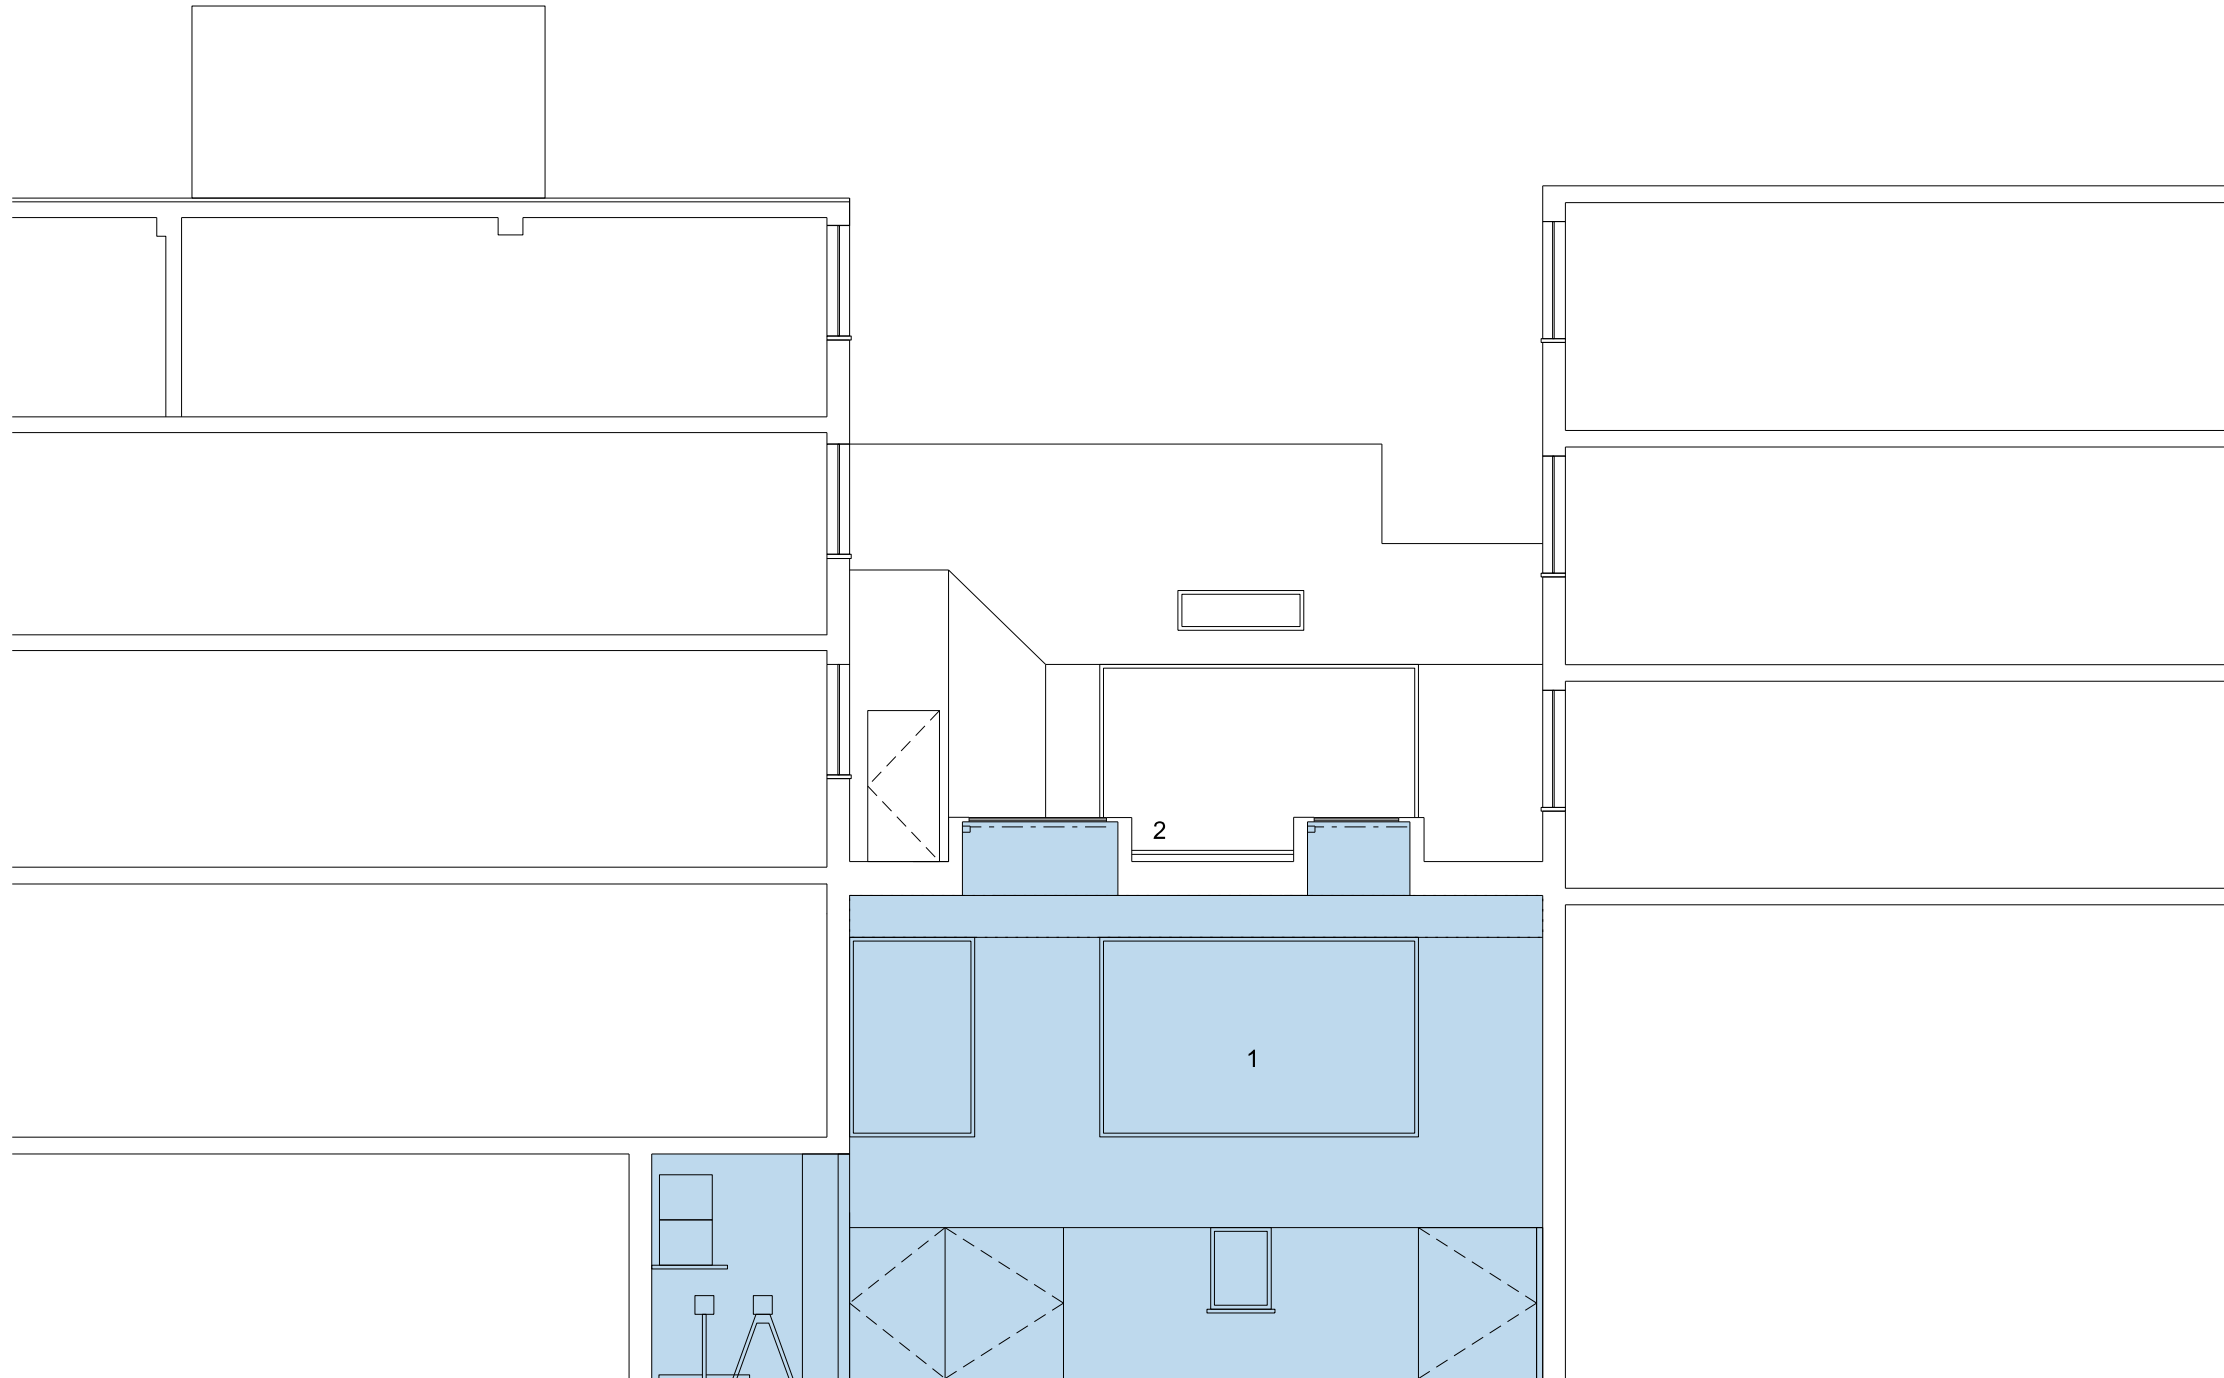

NOTES:

[illegible]

ev	Date	Description
----	------	-------------

6a Architects
Rapier House
40 Lambs Conduit Street
London WC1N 3LJ
t +44(0)20 7242 5422
f +44(0)20 7242 3646

post@6a.co.uk
www.6a.co.uk

PROJECT: **BEDFORD HOUSE**

JOB: 255

TITLE: PROP SECTION CC

STATUS: PLANNING

DATE: 20.12.13

CALE:1:50(A1)
1:100(A3)

DO NOT SCALE FROM THIS DRAWING. ALL DIMENSIONS ARE TO BE CHECKED ON SITE. THIS DRAWING IS TO BE READ IN CONJUNCTION WITH ALL CONSULTANTS INFORMATION

DRAWN: AC

INSPECTED: SM

KEY

1. New stair and lift
2. WC
3. Threshold Reception
4. Administration
5. Study/ working area



NOTES:

[illegible]

ev	Date	Description
----	------	-------------

6a Architects
Rapiere House
10 Lambeth Conduit Street
London WC1N 3LJ
t +44(0)20 7242 5422
f +44(0)20 7242 3646
post@6a.co.uk
www.6a.co.uk

PROJECT: BEDFORD HOUSE

JOB: 255

TITLE: PROP SECTION DD

STATUS: PLANNING

DATE: 20.12.13

SCALE: 1:50(A1)

REV: -

NUMBER:1203

DO NOT SCALE FROM THIS DRAWING. ALL DIMENSIONS ARE TO BE CHECKED ON SITE. THIS DRAWING IS TO BE READ IN CONJUNCTION WITH ALL CONSULTANTS INFORMATION

DRAWN: AC

INSPECTED: SM

[illegible]