


EXISTING GROUND FLOOR PLAN



EXISTING FIRST FLOOR PLAN

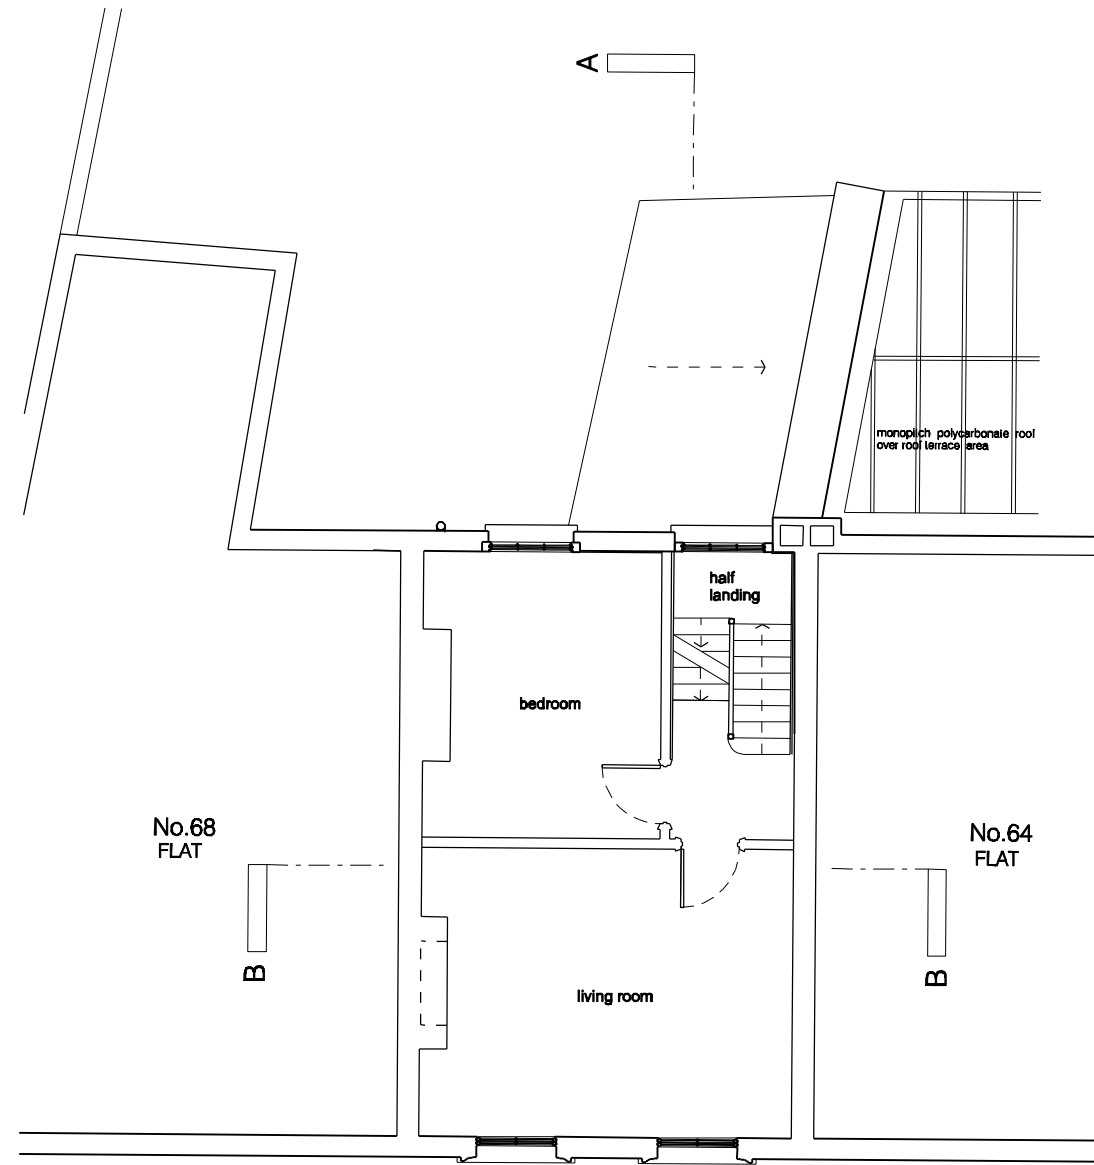


kingconroyarchitects
 ARCHITECTURE URBAN DESIGN PLANNING INTERIORS
 city temple holborn viaduct london EC1A 2DE
 t: +44 (0) 20 3151 5145 w: www.kingconroy.com

client : MR + MRS J. WILSON
 66 Queen's Crescent London NW5 4EE

consultant 1 : -

consultant 2 : -

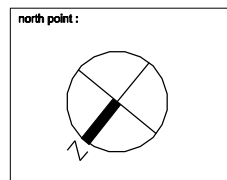

revisions / notes :
 A : Planning application 15.06.16

PROJECT TITLE : 66 QUEEN'S CRESCENT
 ADDRESS : 66 QUEEN'S CRESCENT, LONDON, NW5 4EE
 DRAWING TITLE : EXISTING GROUND AND FIRST FLOOR PLANS
 SCALE : 1:100
 DATE : 16.03.15
 DRAWN : AN
 CHECKED : JK
 STATUS : PLANNING

drawing number :
13021 | PL00 | 100 A
 project reference drawing series series number revision :
 A3 SHEET