




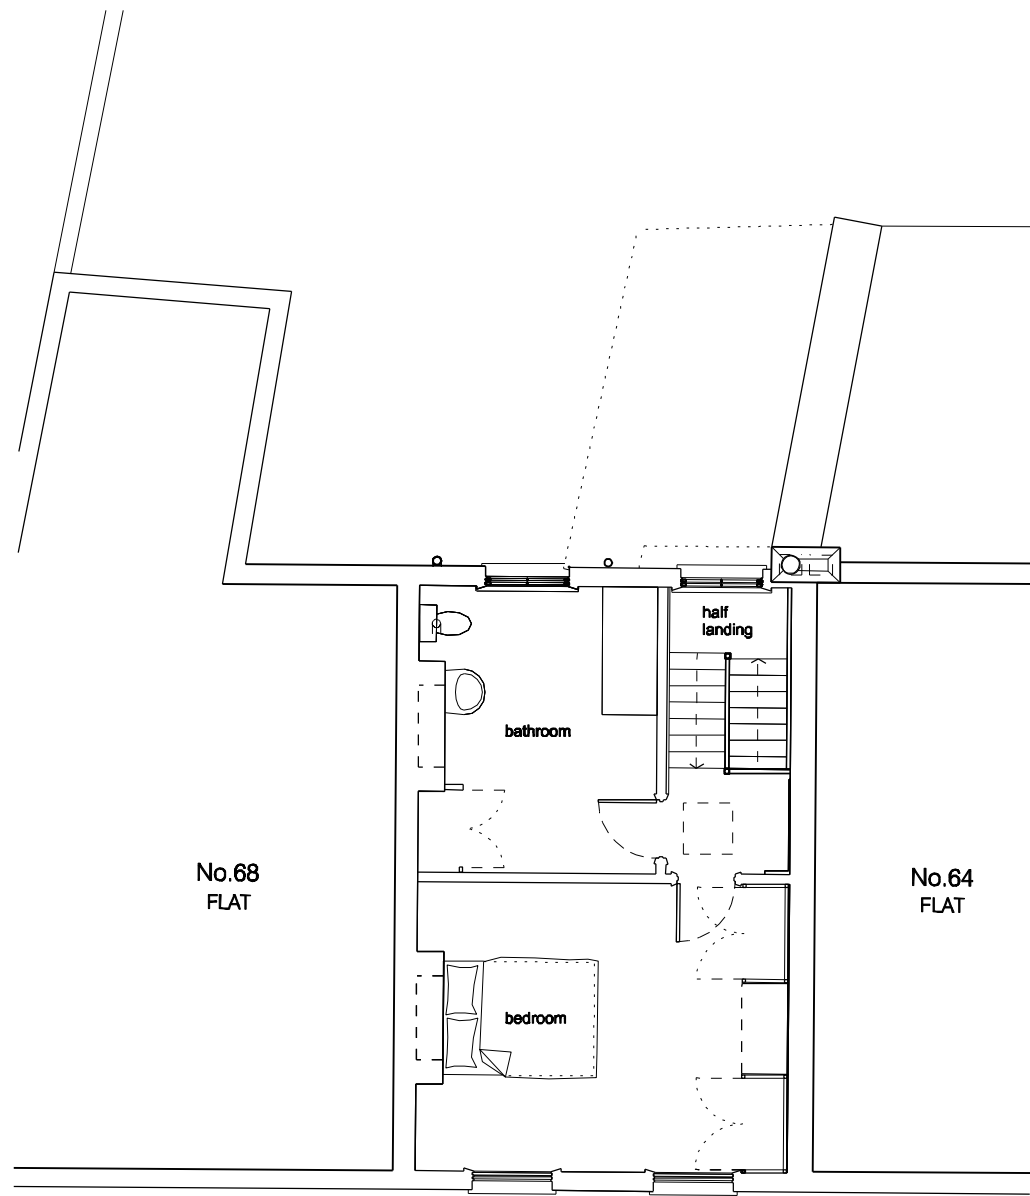

EXISTING SECOND FLOOR PLAN

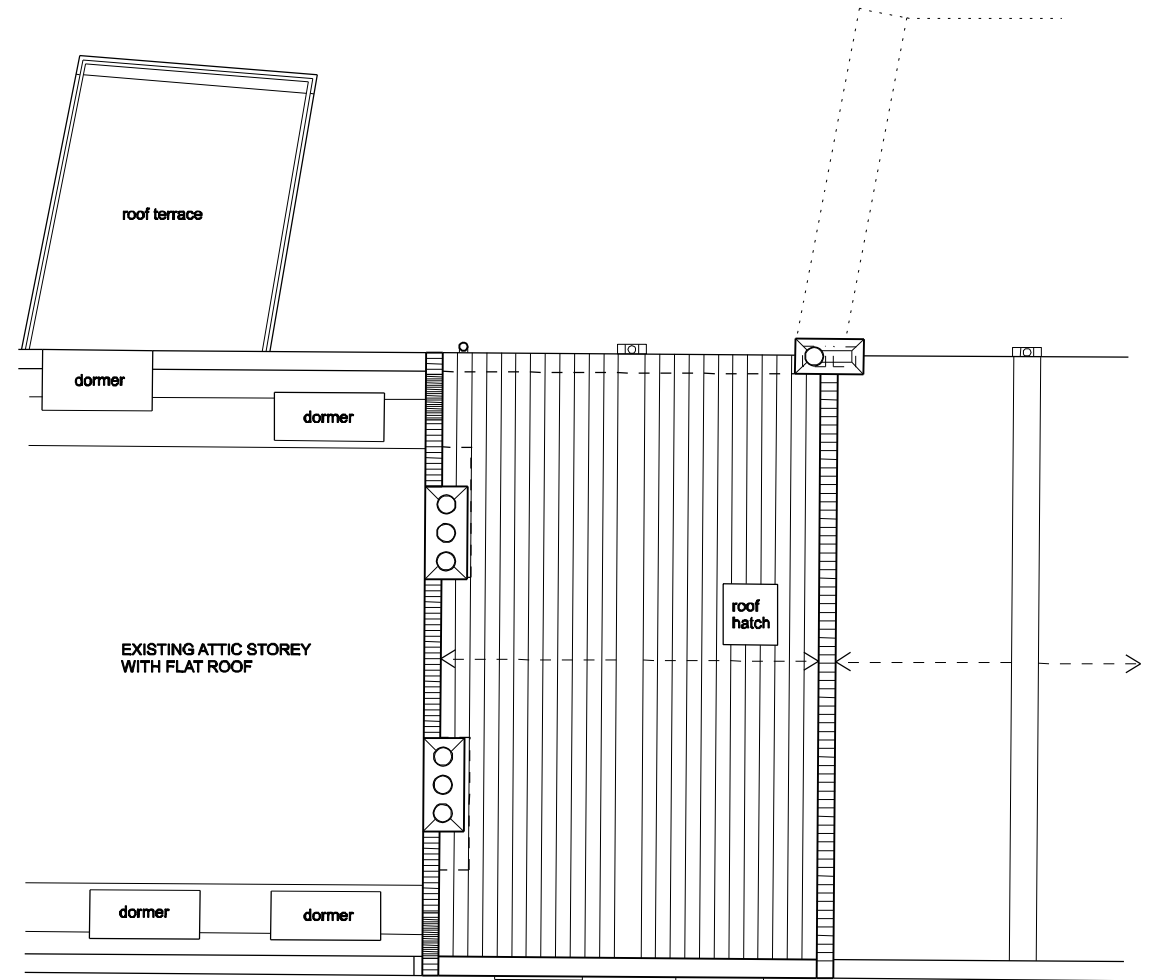

EXISTING ROOF PLAN

 

kingconroyarchitects

ARCHITECTURE URBAN DESIGN PLANNING INTERIORS
city temple holborn viaduct london EC1A 2DE
t: +44 (0) 20 3151 5145 w: www.kingconroy.com

client :
MR + MRS J. WILSON

66 Queen's Crescent
London
NW5 4EE


consultant 1 :

-

consultant 2 :

-

north point :

 

revisions / notes :

A : Planning application

15.08.16

PROJECT TITLE : 66 QUEEN'S CRESCENT

ADDRESS : 66 QUEEN'S CRESCENT, LONDON. NW5 4EE
DRAWING TITLE : EXISTING SECOND FLOOR AND ROOF PLANS
SCALE : 1:100
DATE : 16.03.15
DRAWN : AN
CHECKED : JK
STATUS : PLANNING

drawing number :

13021 | PL00 | 101 A

project reference

drawing series

series number

revision :

A

A3 SHEET