


PROPOSED FRONT ELEVATION (SCALE 1:50 AT A1)

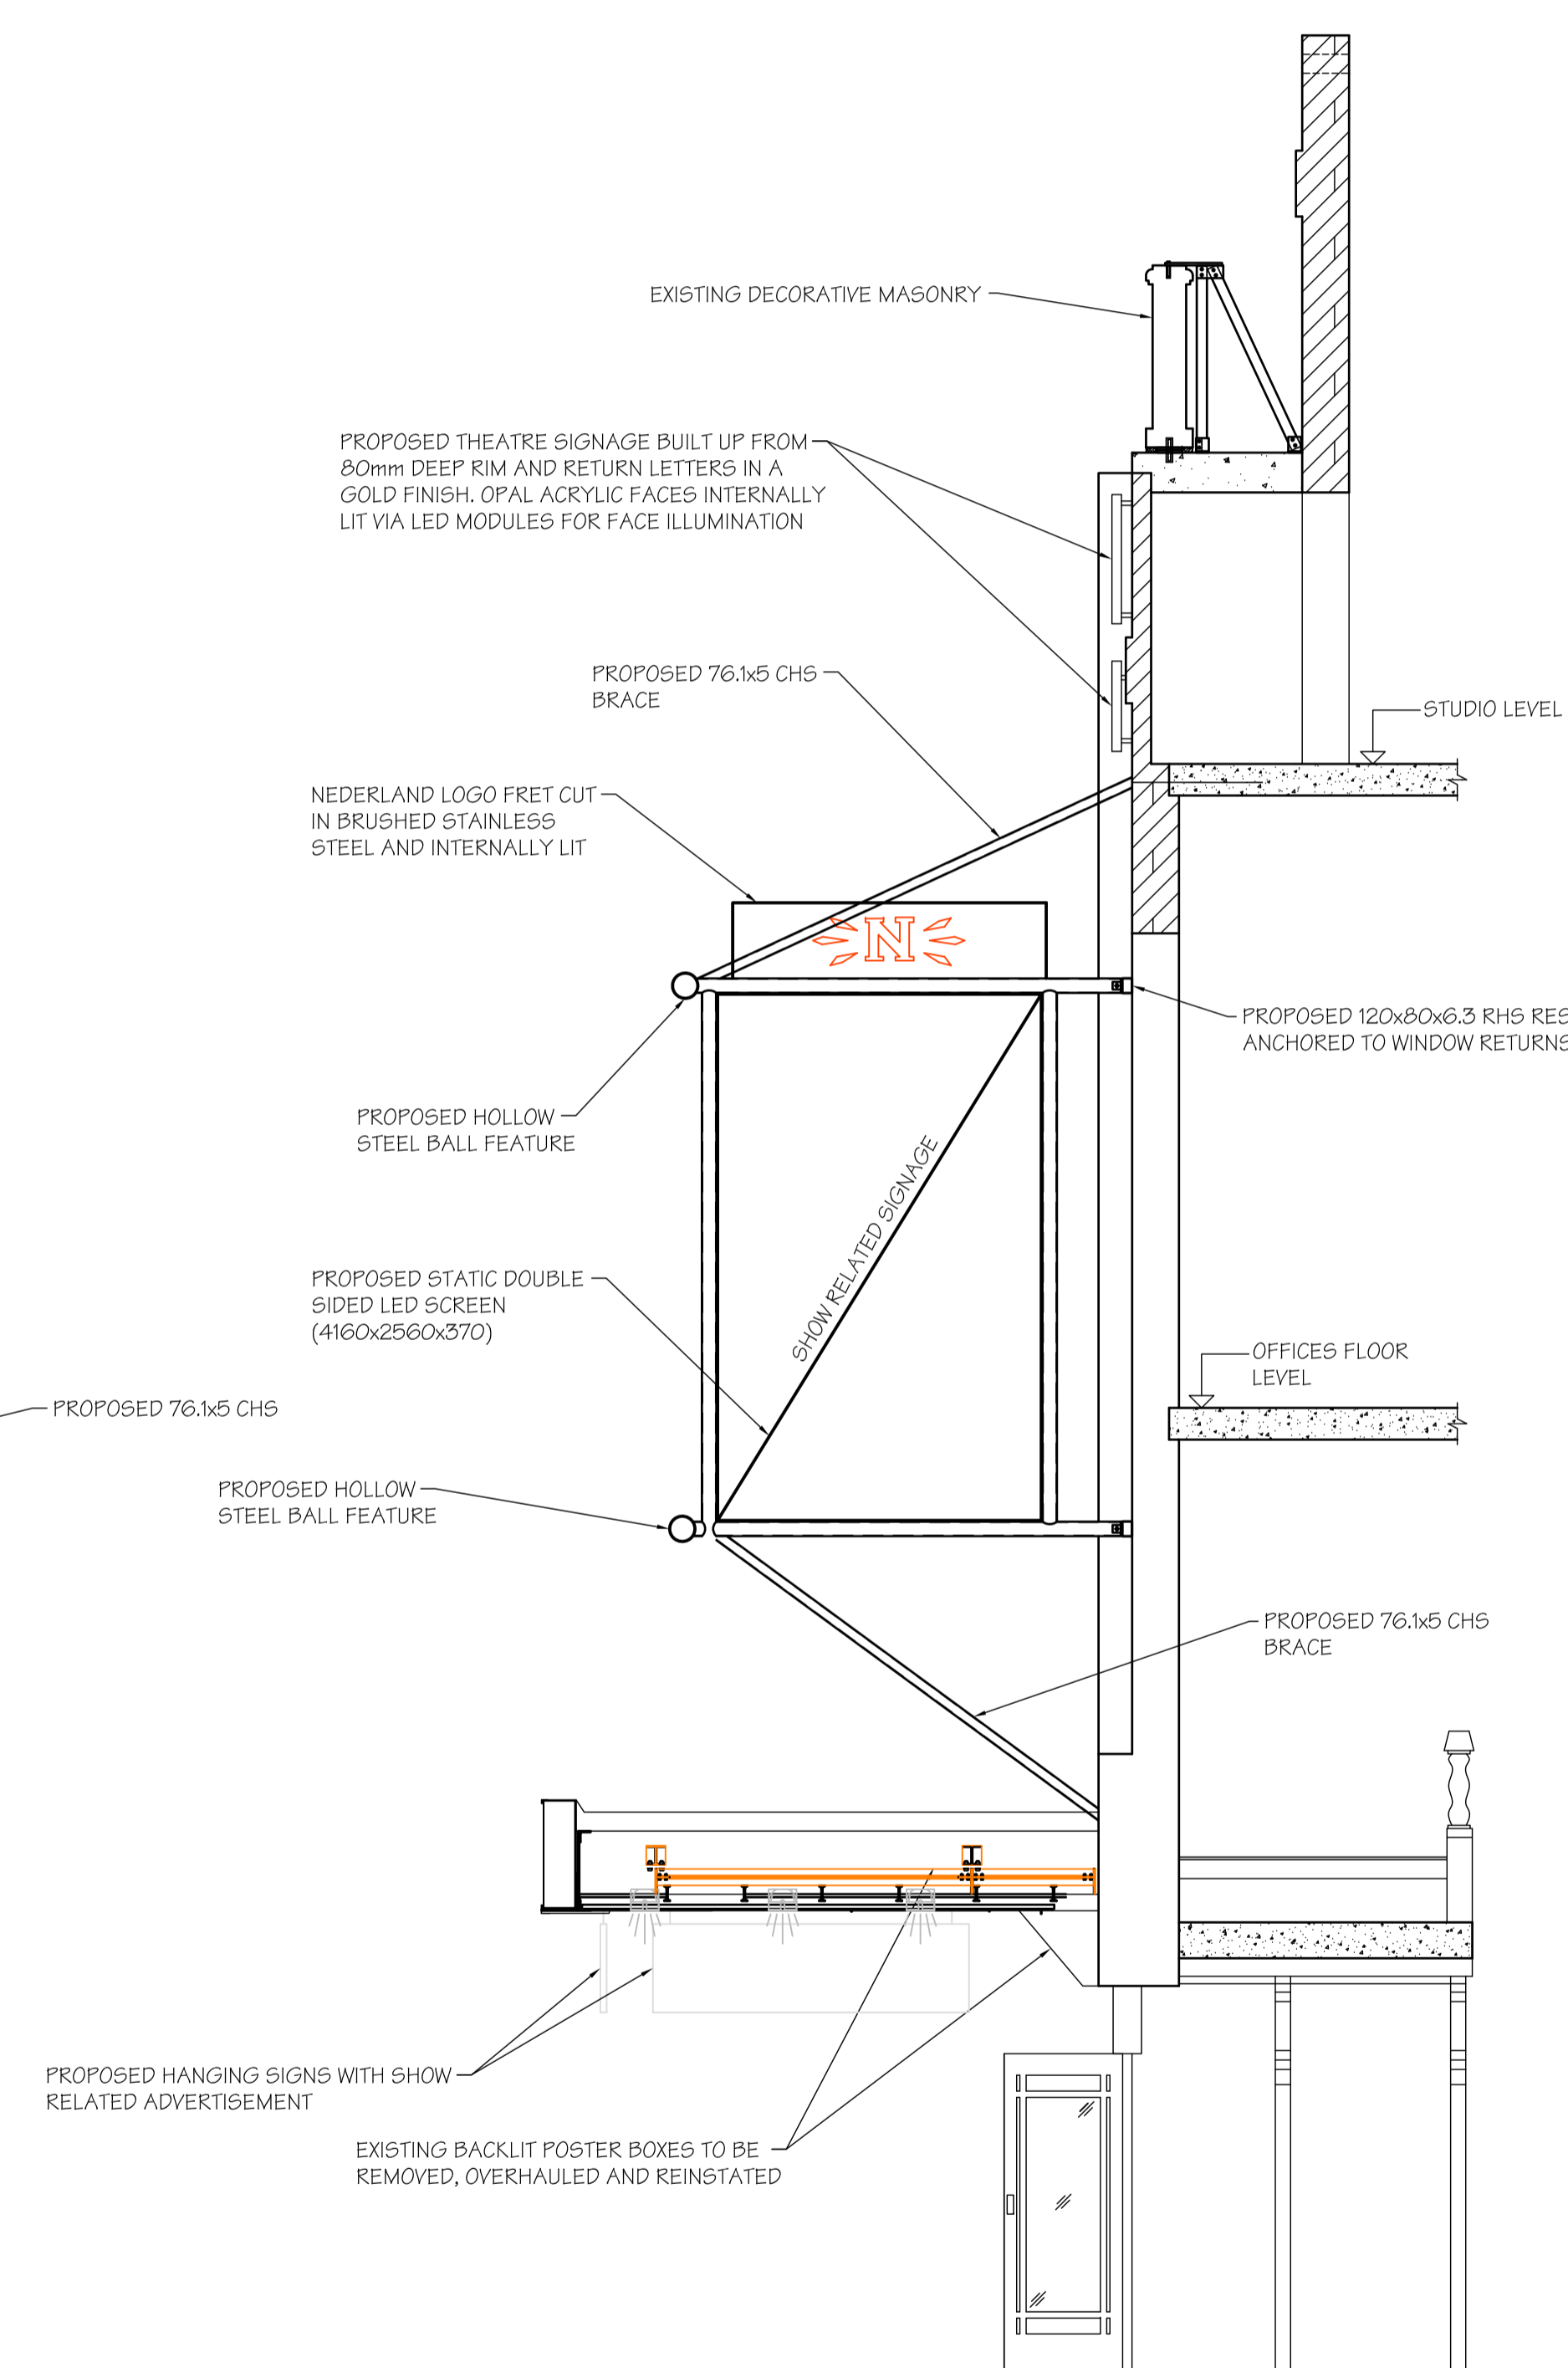

PROPOSED SECTION A-A (SCALE 1:50 AT A1)

FOR DISCUSSION PURPOSES ONLY

Rev.	Date	Description	By
G	17/06/15	COLUMN REMOVED	DS
F	12/06/15	STEELWORK TO SIGN AMENDED	DS
E		ARCHITECTS REVISION	
D	30/03/14	LED SCREEN ALTERED	DMC
C	15/08/14	LED SCREEN ALTERED TO SUIT MODULES	DS
B	26/06/14	LED SCREEN CLIENT SIZE	MJ
A	20/06/14	LED SCREEN SIZE AMENDED	DS

Revisions

204 BOLTON ROAD
WORSLEY
MANCHESTER, M28 3BN
Tel: 0161 790 4404
Fax: 0161 790 4405

Client
NEDERLANDER

Site
THE DOMINION THEATRE, LONDON

Project
EXTERNAL FRONT ELEVATION WORKS

Drawing Title
PROPOSED ELEVATION AND SECTION

Scale	Date	Drawn	Checked	Passed
A5 SHOWN	APR 14	DS		

DRG. No. 2243-03-003 G