

- KEY
- 1 Camden Town Underground Station
 - 2 Church
 - 3 Sainsbury's Supermarket
 - 4 Proposed Cinema: Kentish Town Road

LONDON BOROUGH OF CAMDEN
 ENVIRONMENT DEPT.
 PLANNING, TRANSPORT & EMPLOYMENT
 18 NOV 1992
 RECEIVED

TP9201296


LONDON BOROUGH OF CAMDEN
 TOWN AND COUNCIL PLANNING
 18 MAR 1995
 APPROVED
 PLANS
 ON BEHALF OF THE COUNCIL

Florian Sejgal Architects		17, Tanza Road, London NW3 2UA.		tel: 071 435 2711	ext. 2485
Project	BFI, GRAND UNION HOUSE	LOCATION PLAN	dwg. no.	A	
Scale	1:500	date	Nov '92	revision	

BUCK STREET

HAWLEY CRESCENT

KENTISH TOWN ROAD

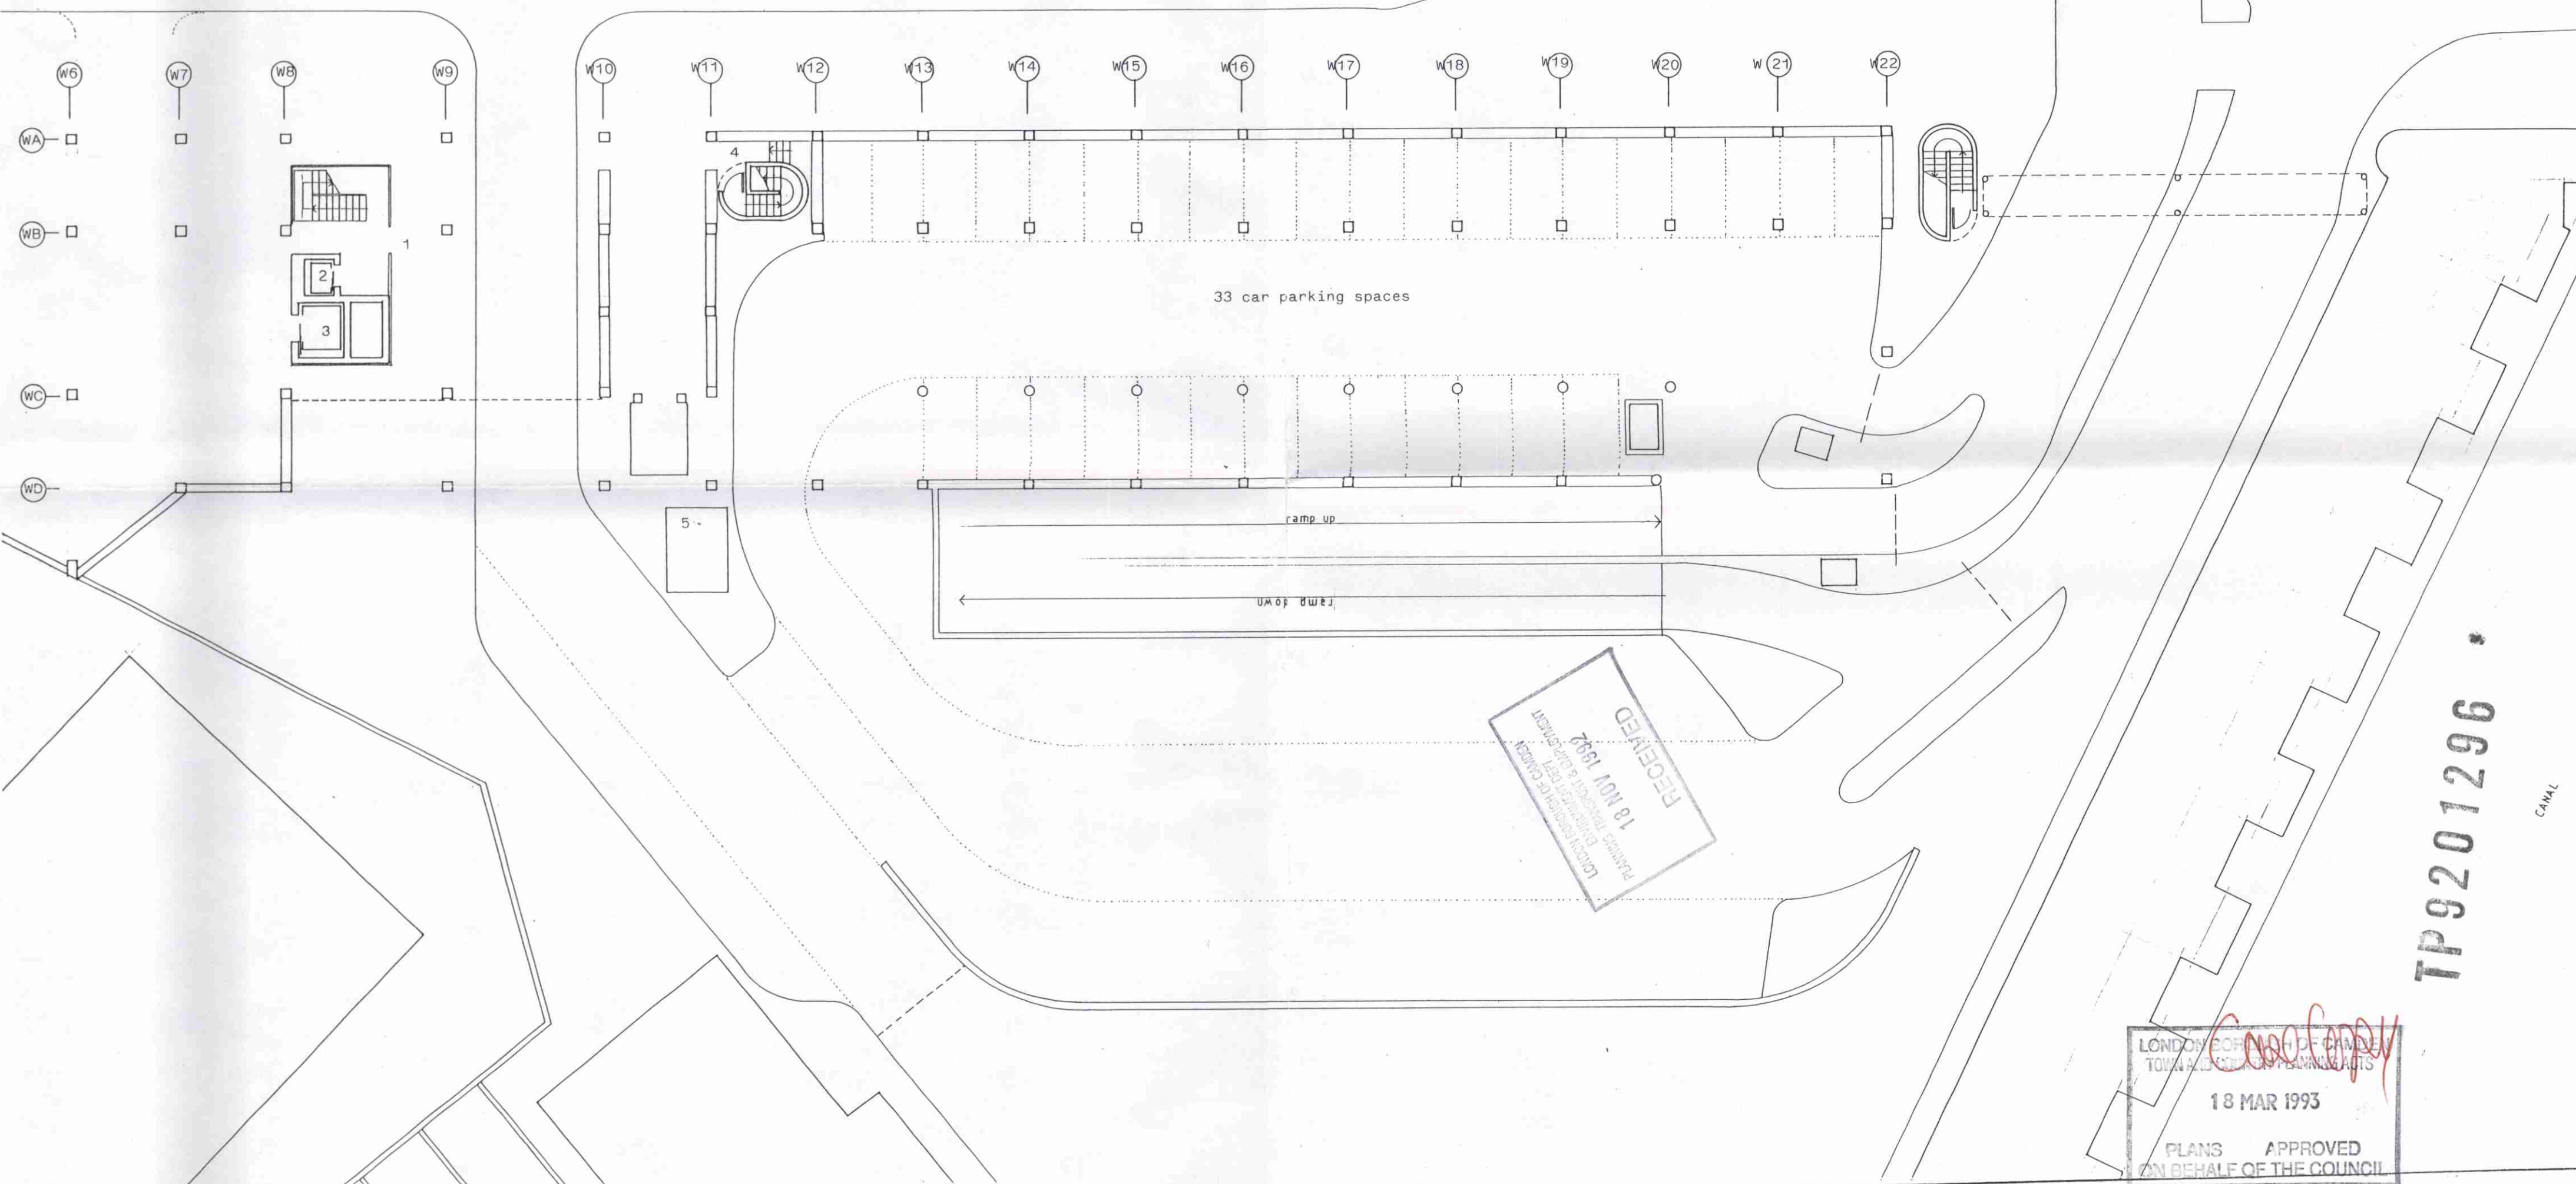

RECEIVED
 18 NOV 1992
 Planning Department
 London Borough of Camden
 Planning Department
 781 10118


Copy

LONDON BOROUGH OF CAMDEN
 TOWN AND COUNCIL PLANNING DEPT
 18 MAR 1993
 PLANS APPROVED
 ON BEHALF OF THE COUNCIL

TP9201296

CANAL

- KEY
- 1 entrance to suites above
 - 2 personnel lift
 - 3 goods lift
 - 4 escape stairs from car park below and suites above
 - 5 existing plant

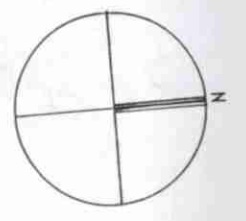


Florian Boigel Architects 17, Tanza Road, London NW3 2UA. tel: 071 435 2711 071 807 2789 ext. 2485	
project BFI, GRAND UNION HOUSE GROUND FLOOR PLAN AS EXISTING	dwg. no. B
scale 1:200	date Nov '92
revision	

BUCK STREET


HAWLEY CRESCENT

KENTISH TOWN ROAD

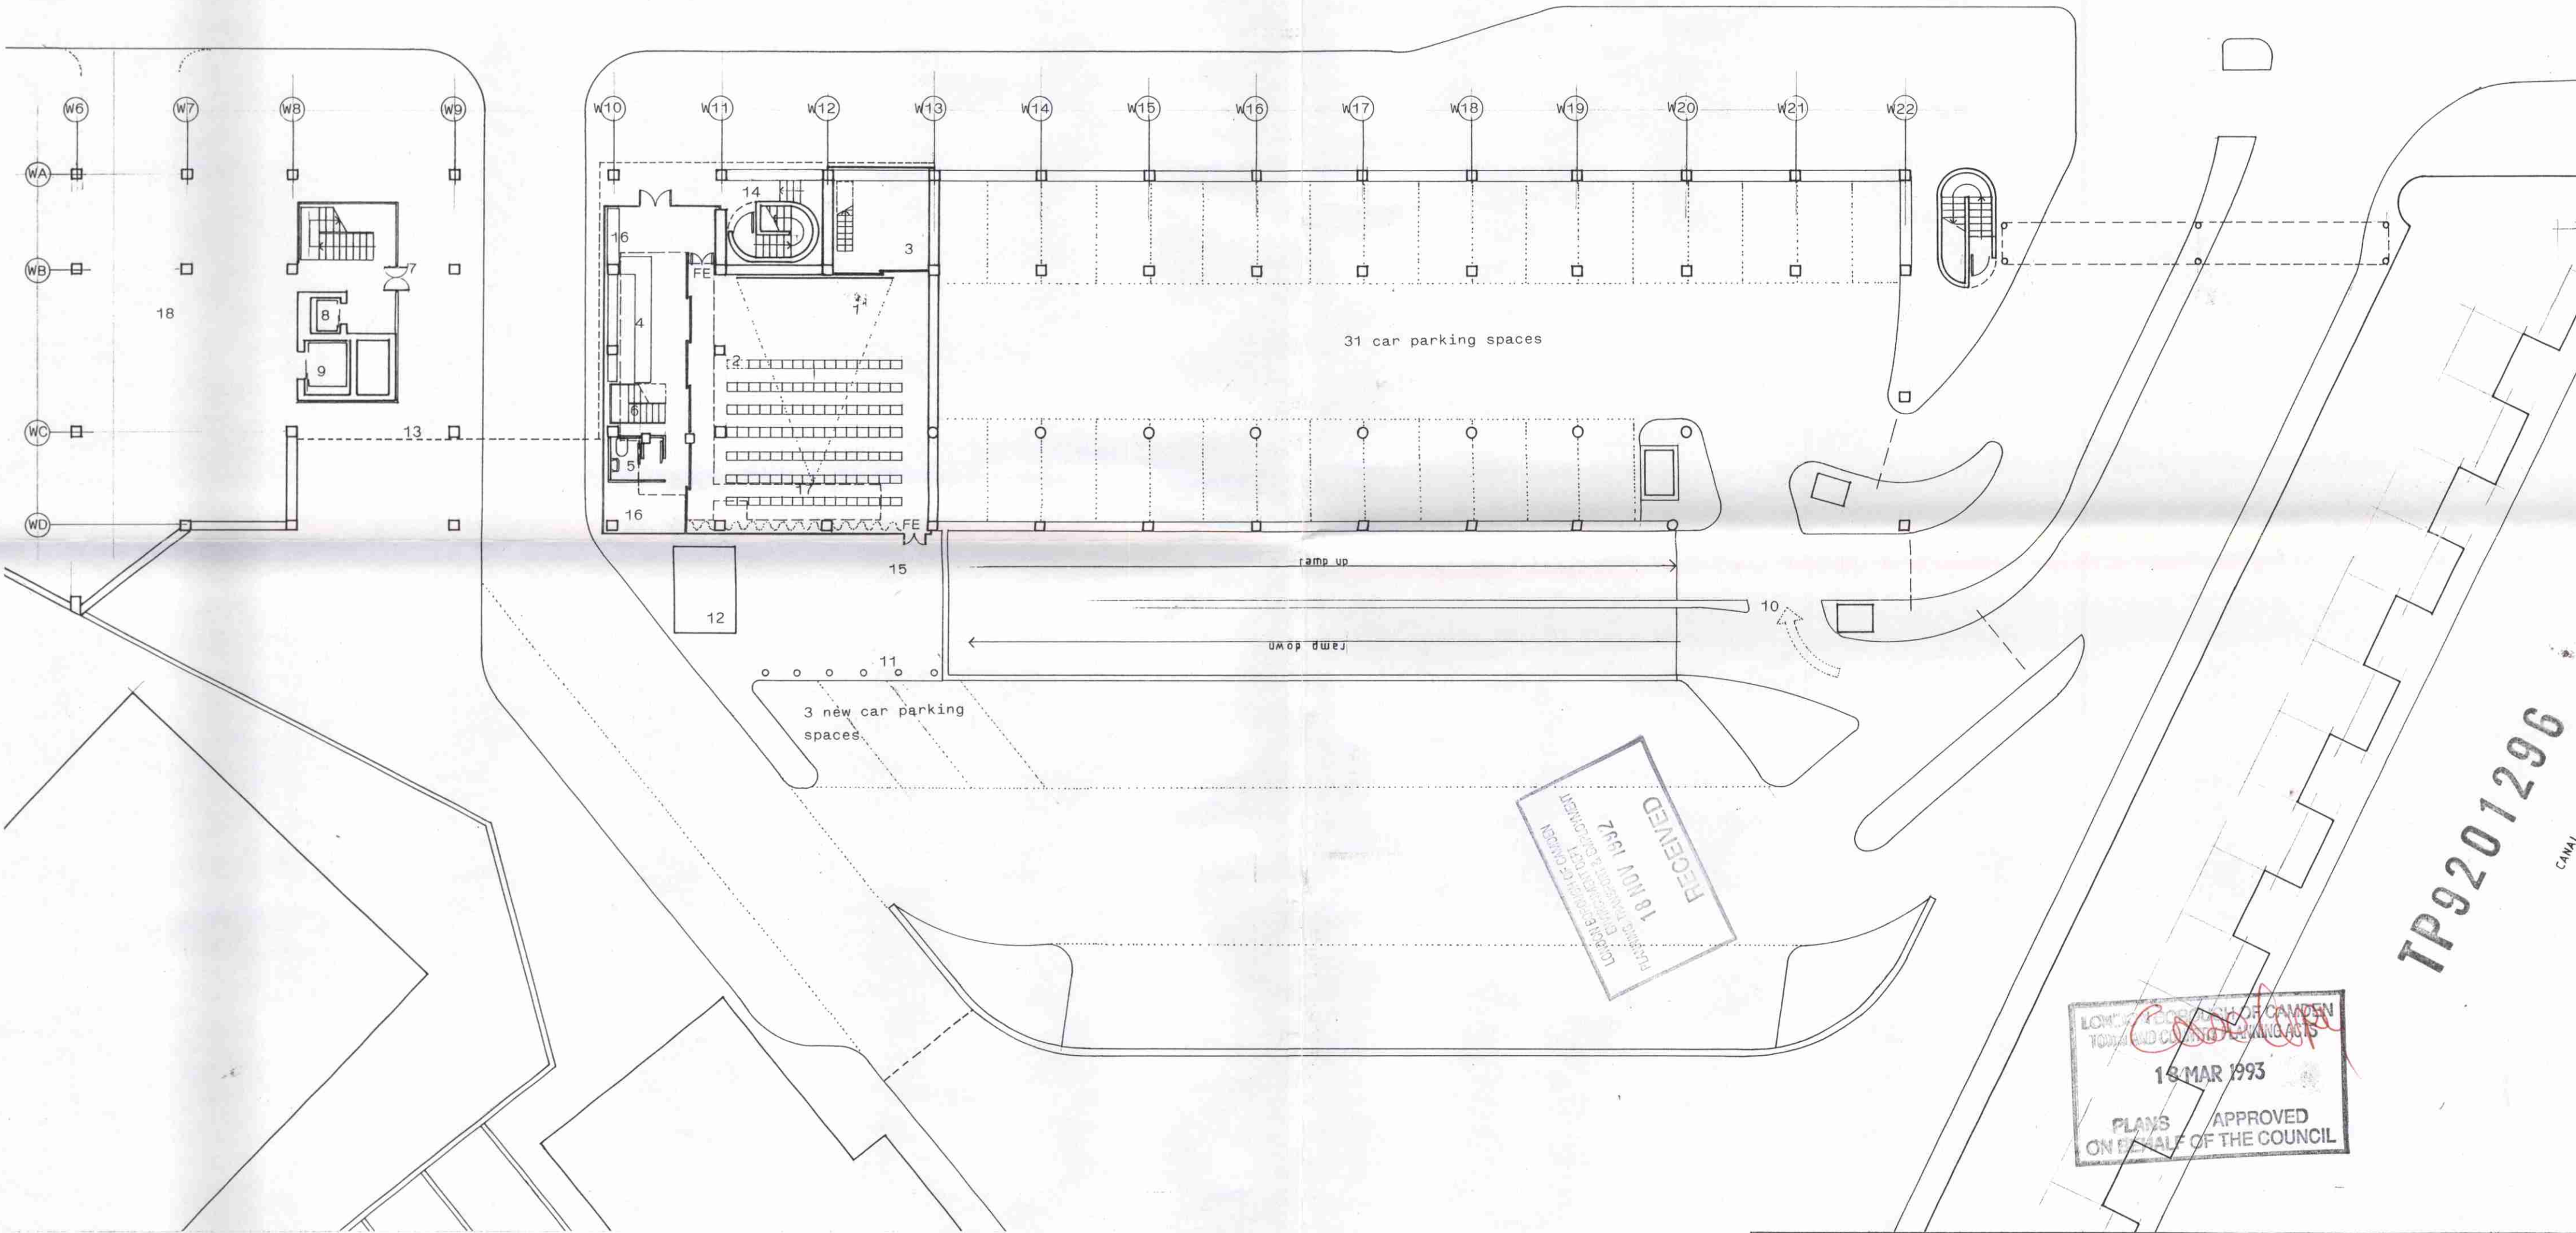

KEY

- | | | | |
|--|---|---|-----------------------------|
| 1 112 seat cinema | 6 mezzanine with male & female toilets upstairs | 10 new entrance to carpark under Grand Union House | 15 traffic free escape area |
| 2 wheelchair spaces | 7 entrance to editing suites above | 11 bollards | 16 video gallery |
| 3 greenroom with admin spaces on mezzanine | 8 personnel lift | 12 existing plant | 17 projection pod above |
| 4 bar | 9 goods lift | 13 existing security grille | 18 existing service yard |
| 5 wheelchair user's toilet | | 14 existing escape stairs from carpark below and suites above | FE fire exit |

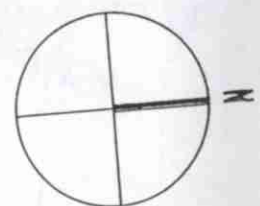

RECEIVED
 18 NOV 1992
 Planning Department
 LONDON BOROUGH OF CAMDEN
 79/1101/1992

LONDON BOROUGH OF CAMDEN
 TOWN AND COUNCIL PLANNING ACTS
 18 MAR 1993
 PLAYS APPROVED
 ON BEHALF OF THE COUNCIL

TP9201296

CANAL

Florian Beigel Architects 17, Tanza Road, London NW3 2UA.		tel: 071 435 2711 071 607 2789 ext. 2485
project BFI, GRAND UNION HOUSE	GROUND FLOOR PLAN AS PROPOSED	dwg. no. C
scale 1:200	date Nov '92	revision