





No.	Revision	Date

LEGEND

-  TO BE DEMOLISHED/
STRIPPED OUT
-  TO BE DEMOLISHED/
STRIPPED OUT

 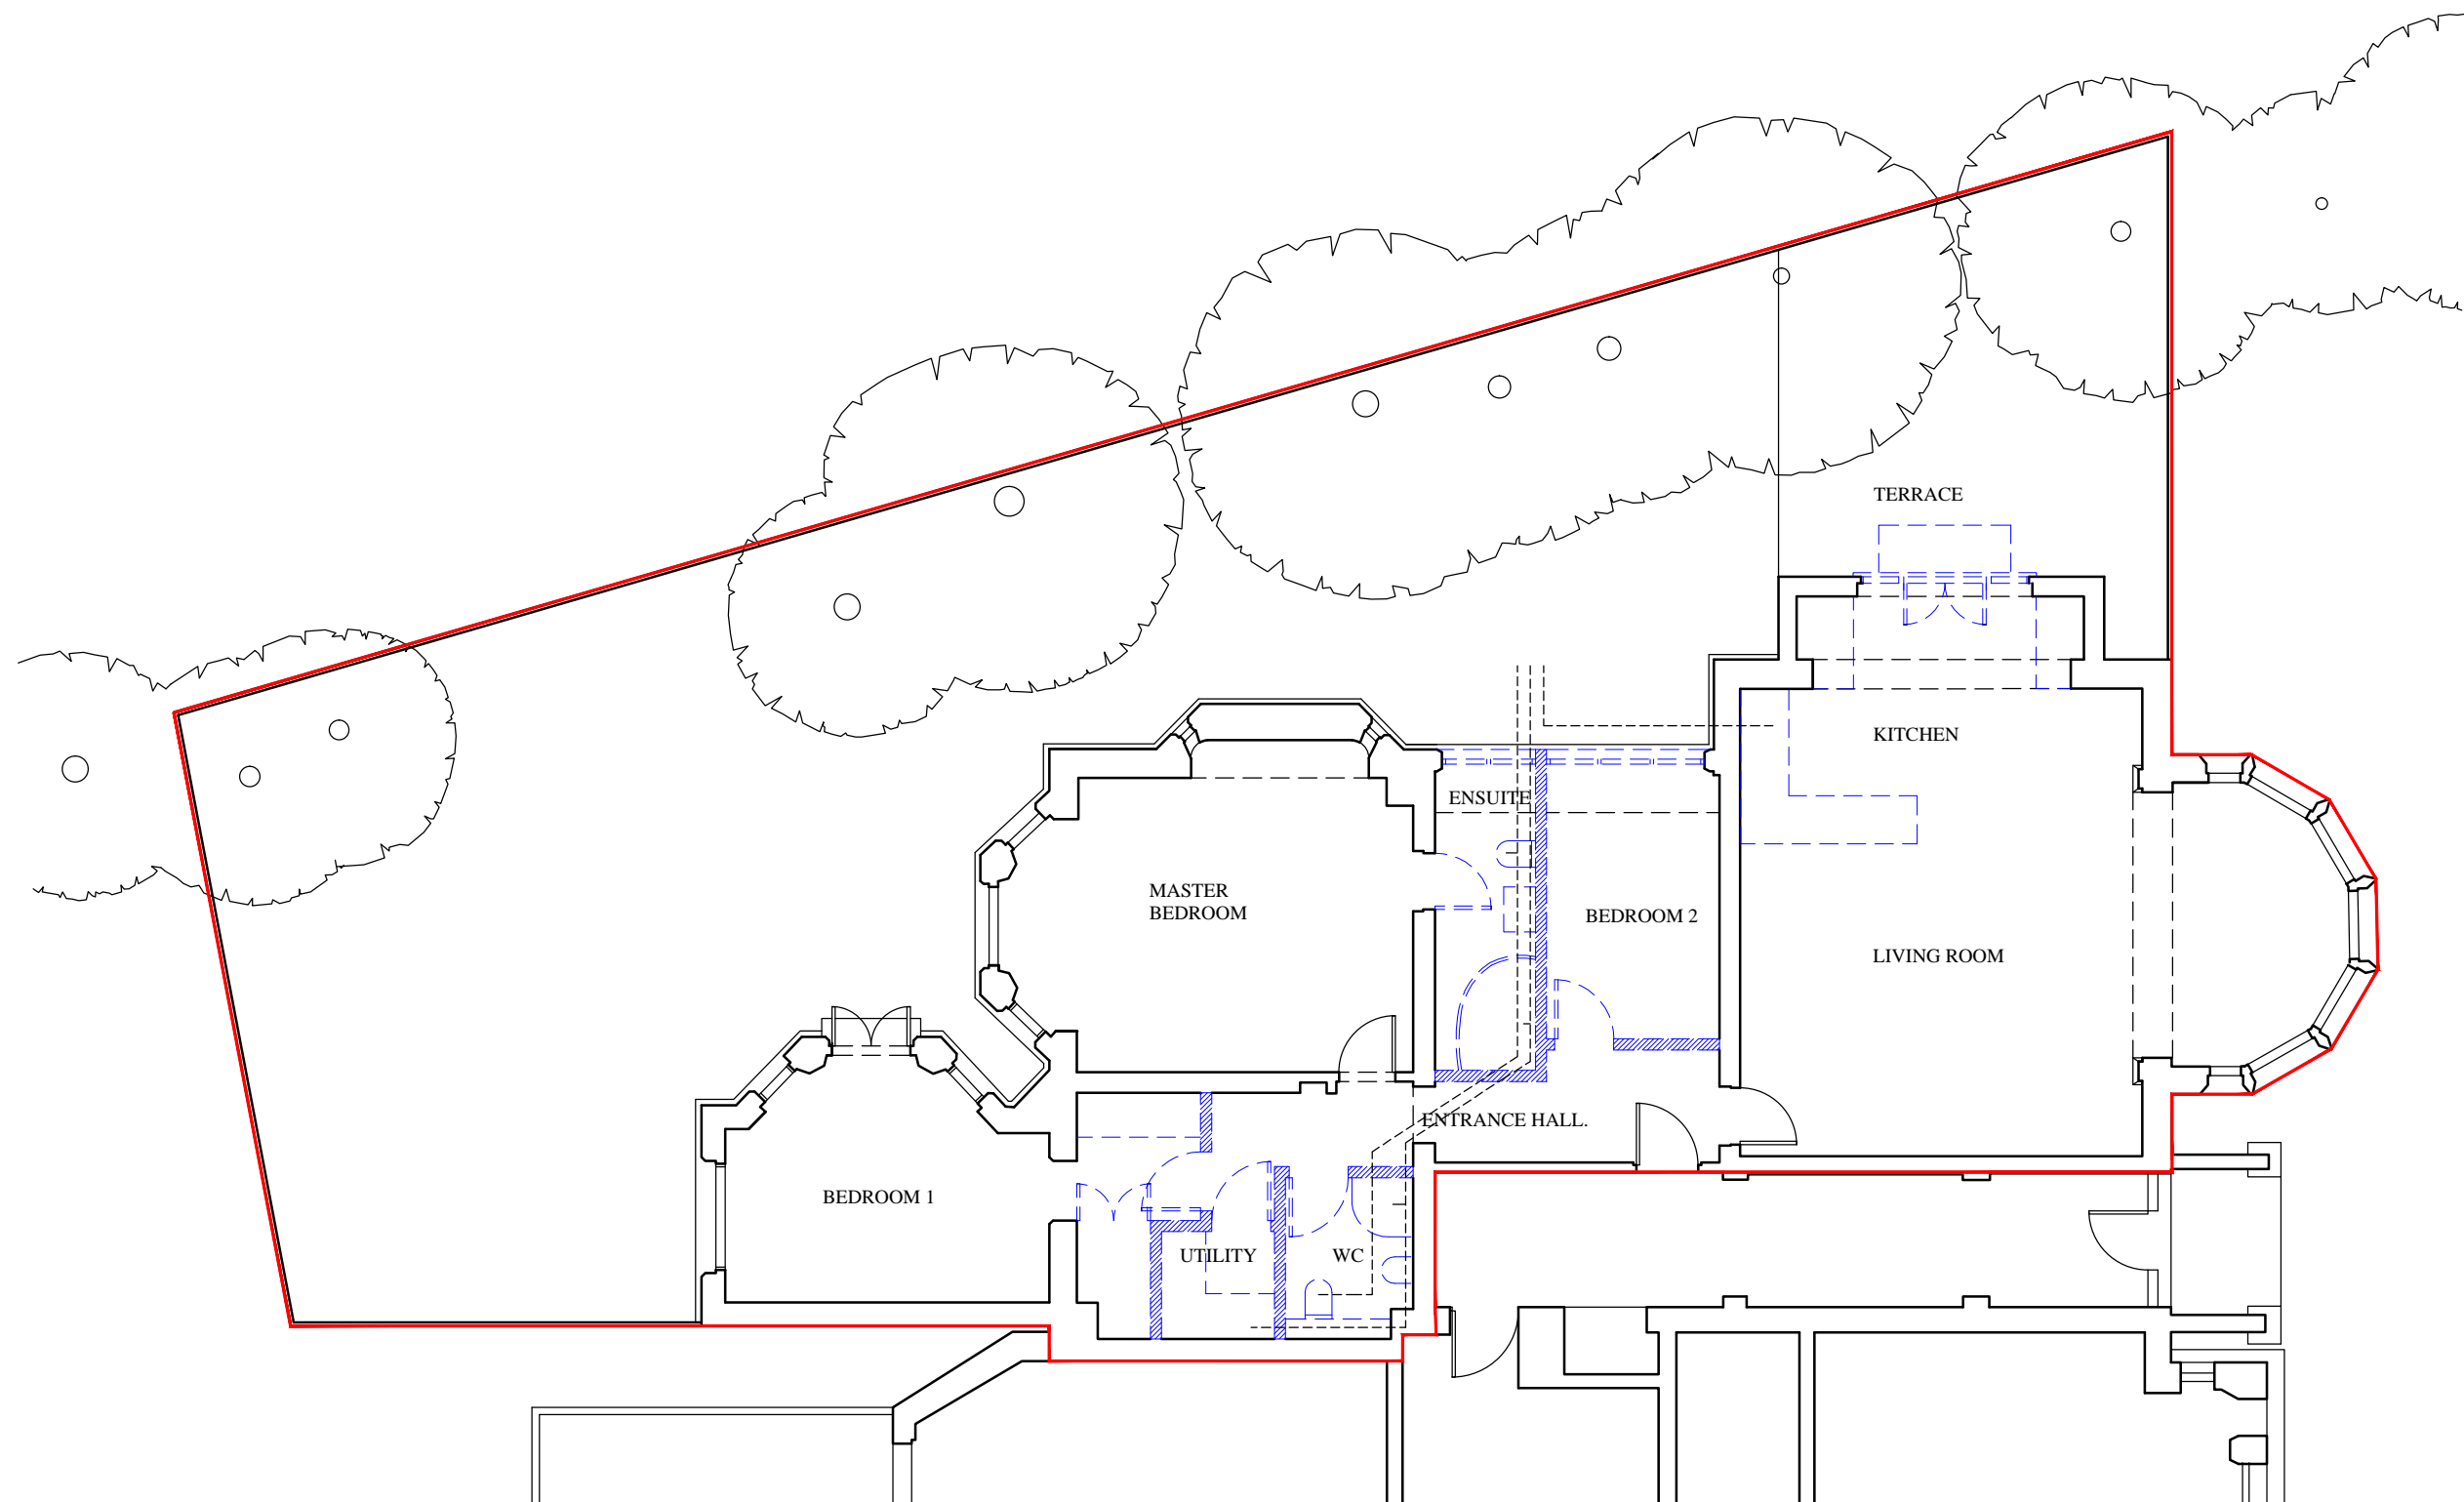

01 EXISTING GROUND FLOOR PLAN
001 1:100

PLANNING

JL Project

73 Eton Avenue

JL Drawing Title

EXISTING GROUND FLOOR
PLAN



Scale	1:100@A3	Date	09/03/14	Dwn	MT
-------	----------	------	----------	-----	----


Drawing No.	748_001	Rev.	-
-------------	---------	------	---

CAD Ref.


DO NOT SCALE - ALL DIMENSIONS TO BE CHECKED ON SITE - THIS DRAWING IS COPYRIGHT

LEGEND


-  TO BE DEMOLISHED/
STRIPPED OUT
-  TO BE DEMOLISHED/
STRIPPED OUT

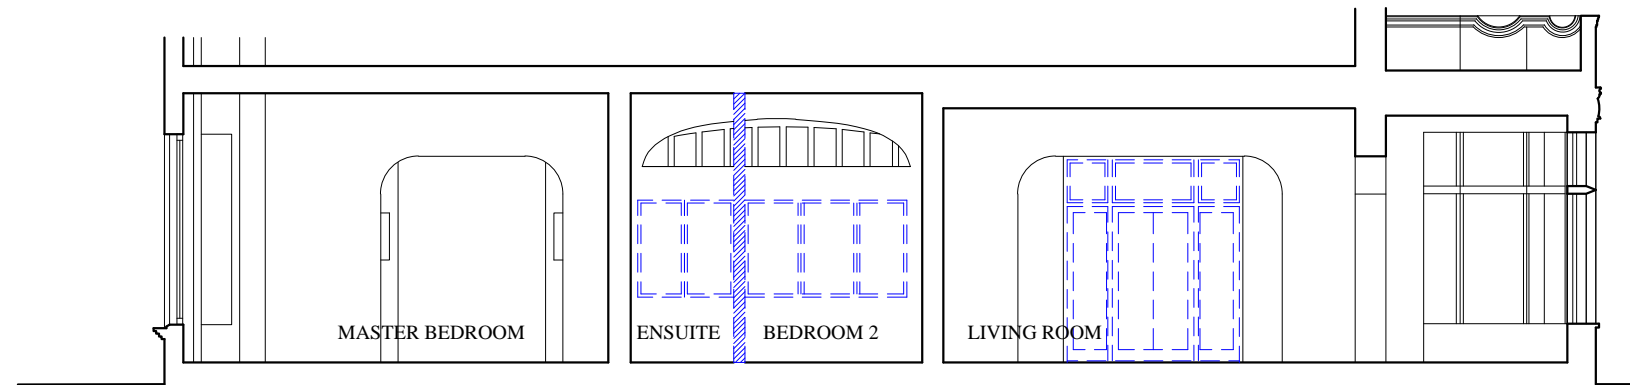


01 EXISTING SECTION AA
002 1:100

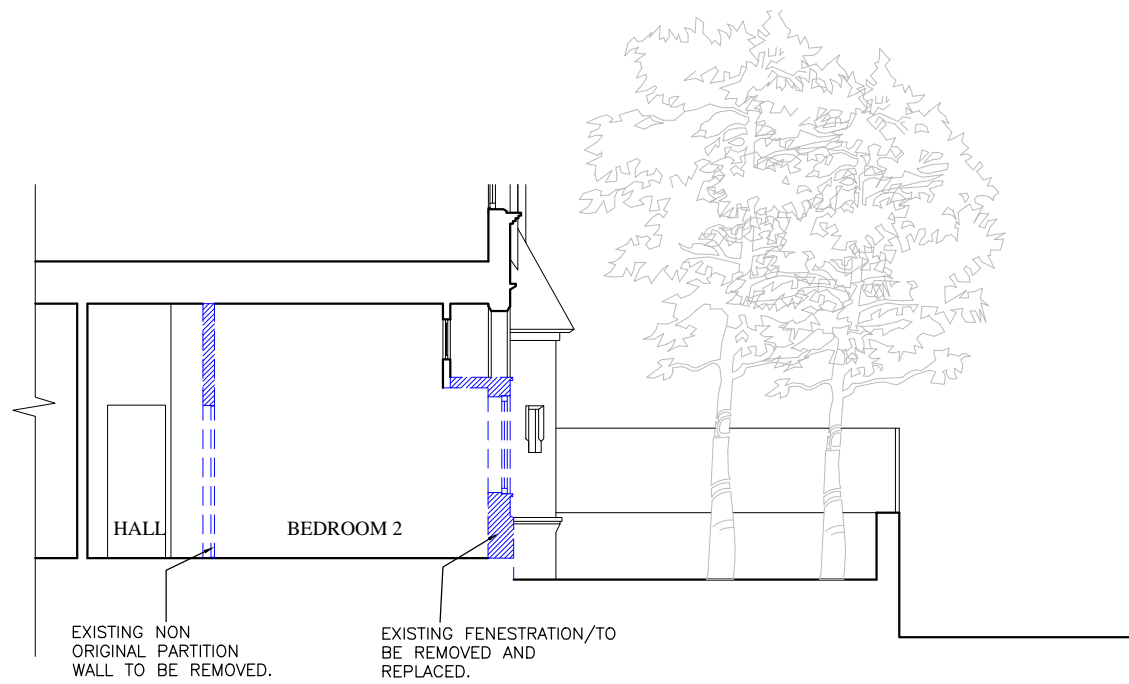

02 EXISTING SECTION BB
002 1:100

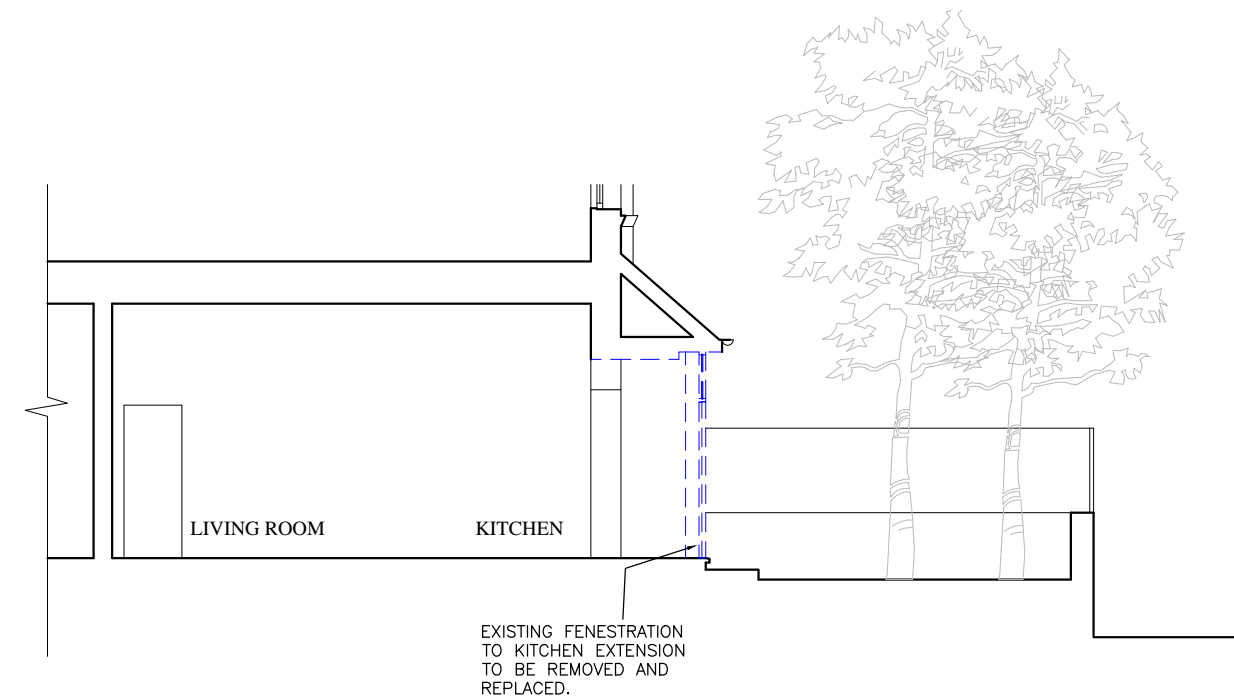

03 EXISTING SECTION CC
002 1:100

 

01 EXISTING SECTIONS
002 1:100

No.	Revision	Date

PRE-PLANNING

JL Project
73 Eton Avenue

JL Drawing Title

EXISTING SECTIONS



Scale	1:100@A3	Date	09/03/14	Dwn	MT
-------	----------	------	----------	-----	----

Drawing No.	748_002	Rev.	-
-------------	---------	------	---

CAD Ref.


DO NOT SCALE - ALL DIMENSIONS TO BE CHECKED ON SITE - THIS DRAWING IS COPYRIGHT

LEGEND

-  TO BE DEMOLISHED/
STRIPPED OUT
-  TO BE DEMOLISHED/
STRIPPED OUT



01 EXISTING REAR ELEVATION
004 1:100

 

No.	Revision	Date



PLANNING

JL Project
73 Eton Avenue
JL Drawing Title
EXISTING REAR ELEVATION

Scale	1:100@A3	Date	09/03/14	Dwn	MT
Drawing No.	748_004	Rev.	-		
CAD Ref.					

DO NOT SCALE - ALL DIMENSIONS TO BE CHECKED ON SITE - THIS DRAWING IS COPYRIGHT

LEGEND

-  TO BE DEMOLISHED/
STRIPPED OUT
-  TO BE DEMOLISHED/
STRIPPED OUT



EXISTING FENESTRATION TO BE
REMOVED TO FACILITATE
CONSTRUCTION OF SIDE EXTENSION.

EXISTING FENESTRATION/INFILL
TO BE REMOVED AND
REPLACED.

01 EXISTING SIDE ELEVATION
003 1:100



PRE-PLANNING

JL Project

73 Eaton Avenue

JL Drawing Title

EXISTING SIDE/WEST
ELEVATION

Scale 1:100@A3 Date 09/03/14 Dwn MT

Drawing No. 748_003 Rev. -

CAD Ref.

DO NOT SCALE - ALL DIMENSIONS TO BE CHECKED ON SITE - THIS DRAWING IS COPYRIGHT