




Ordnance Survey, (c) Crown Copyright 2016. All rights reserved. Licence number 100022432

Reproduction in whole or part is prohibited without the prior permission of Ordnance Survey. Crown Copyright 2014. Representations of features including roads track path and boundaries are no evidence of a right of way or property boundary. Plan based on OS Mastermap information by Licensed OS Partner.


SITE BOUNDARY SHOWN IN RED

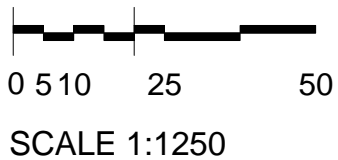

1 LOCATION PLAN  
 P101 1 : 1250 @ A3

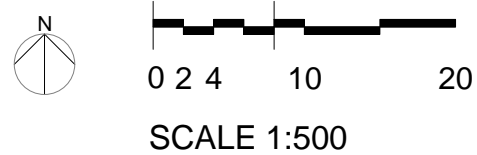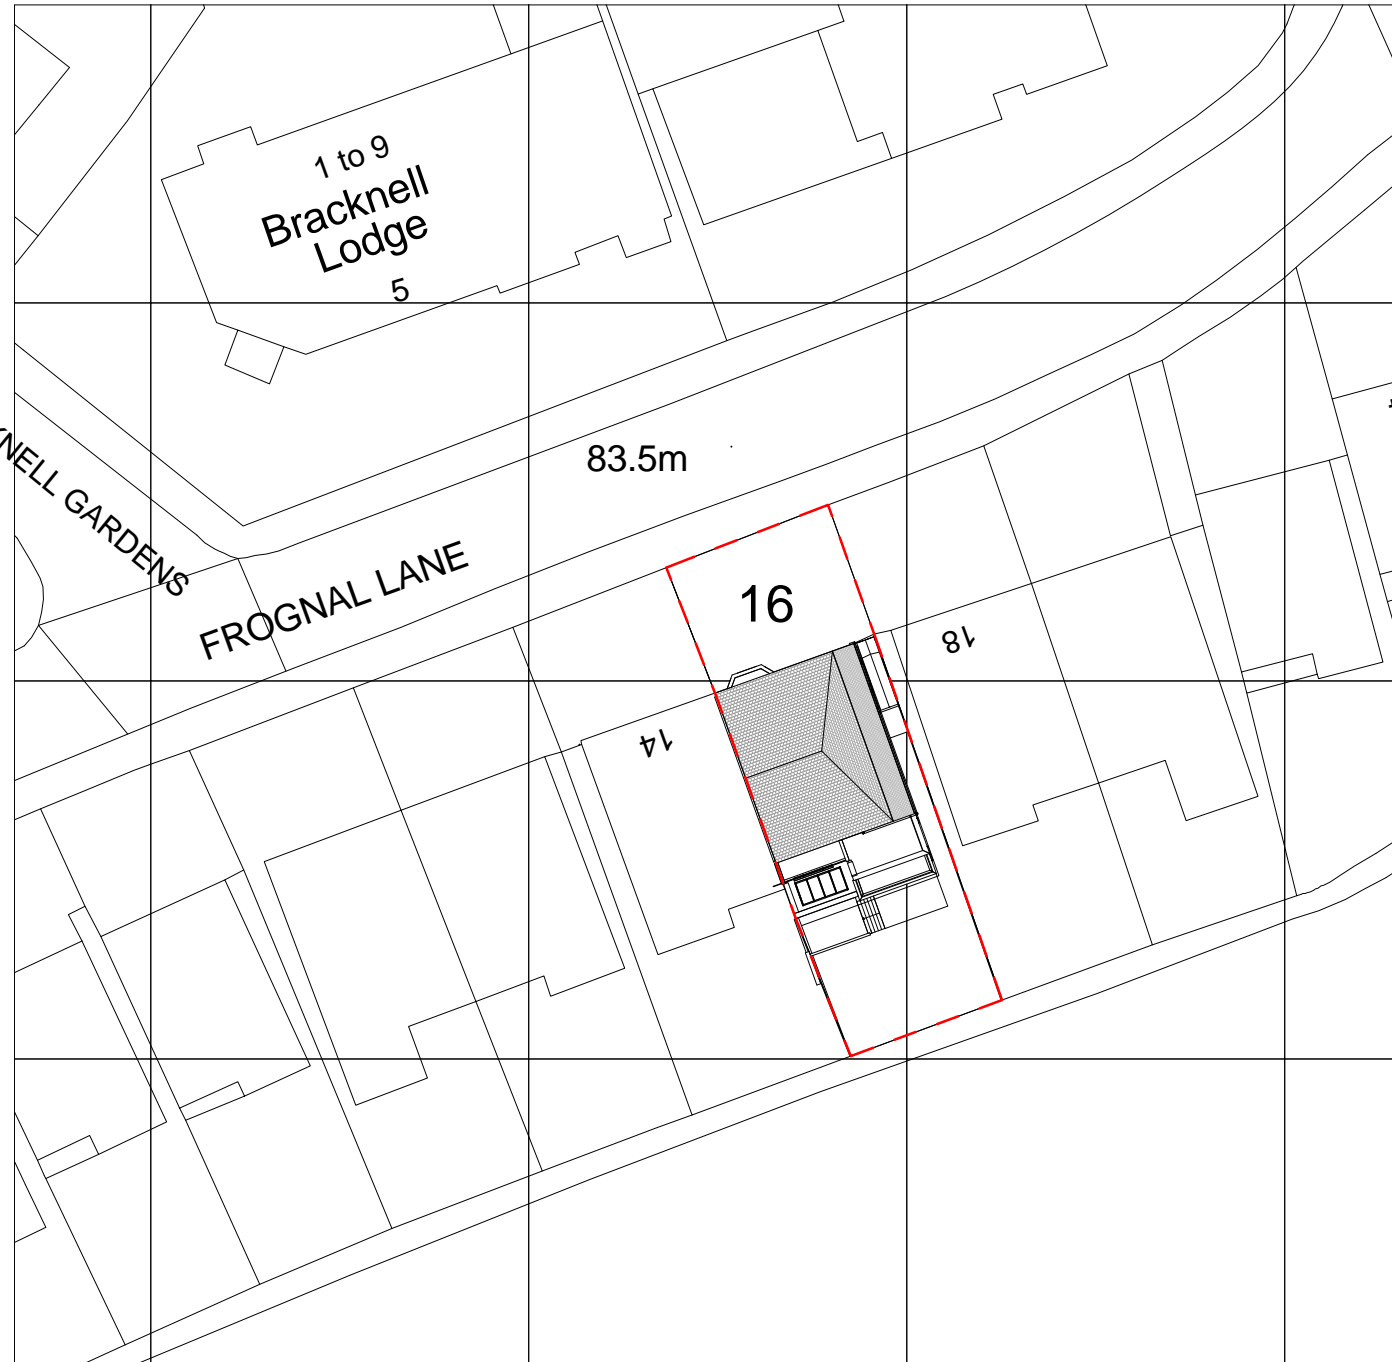

2 SITE PLAN  
 P101 1 : 500 @ A3

 

General notes:  
 This drawing is copyright of PML Architecture Ltd. This drawing must be read in conjunction with the Designer's Risk Assessment, specification and all other relevant documentation and drawings. PML Architecture accept no liability for any expense, loss or damage of whatsoever nature and however arising from any variation made to this drawing or in the execution of the work to which it relates which has not been referred to them and their approval obtained.  
 Do not scale from this drawing or the digital data, only figured dimensions are to be used. For Planning refer to linear scale.  
 Check all dimensions on site prior to carrying out any works – advice any discrepancy  
 Notes/Legends  
 \* (PA dim)  
 Planning application figured dimension to reference against scale bar. Note this is for planning purposes only and may be a site dimension of existing features which is subject to full measured building survey, building tolerances and will require checking on site for accuracy.

1	Issued for planning	16/06/16	KN	PL
Rev	Notes	dd.mm.yy	By	Chkd

© PML Architecture

Stamp

**PLANNING**

Key Plan

**pmlarchitecture**

86-90 Paul Street London EC2A 4NE  
 mail@pmlarchitecture.com 020 7183 8166


Project:  
**16C FROGNAL LANE,  
 LONDON, NW3 7DU**

Title:  
**SITE AND LOCATION PLAN**

Date: 01/05/16 Drawn By: KN Checked: PL

Scale: As indicated @ A3

Project Ref:	Drawing No:	Revision:
FRL	FRL - P101	1

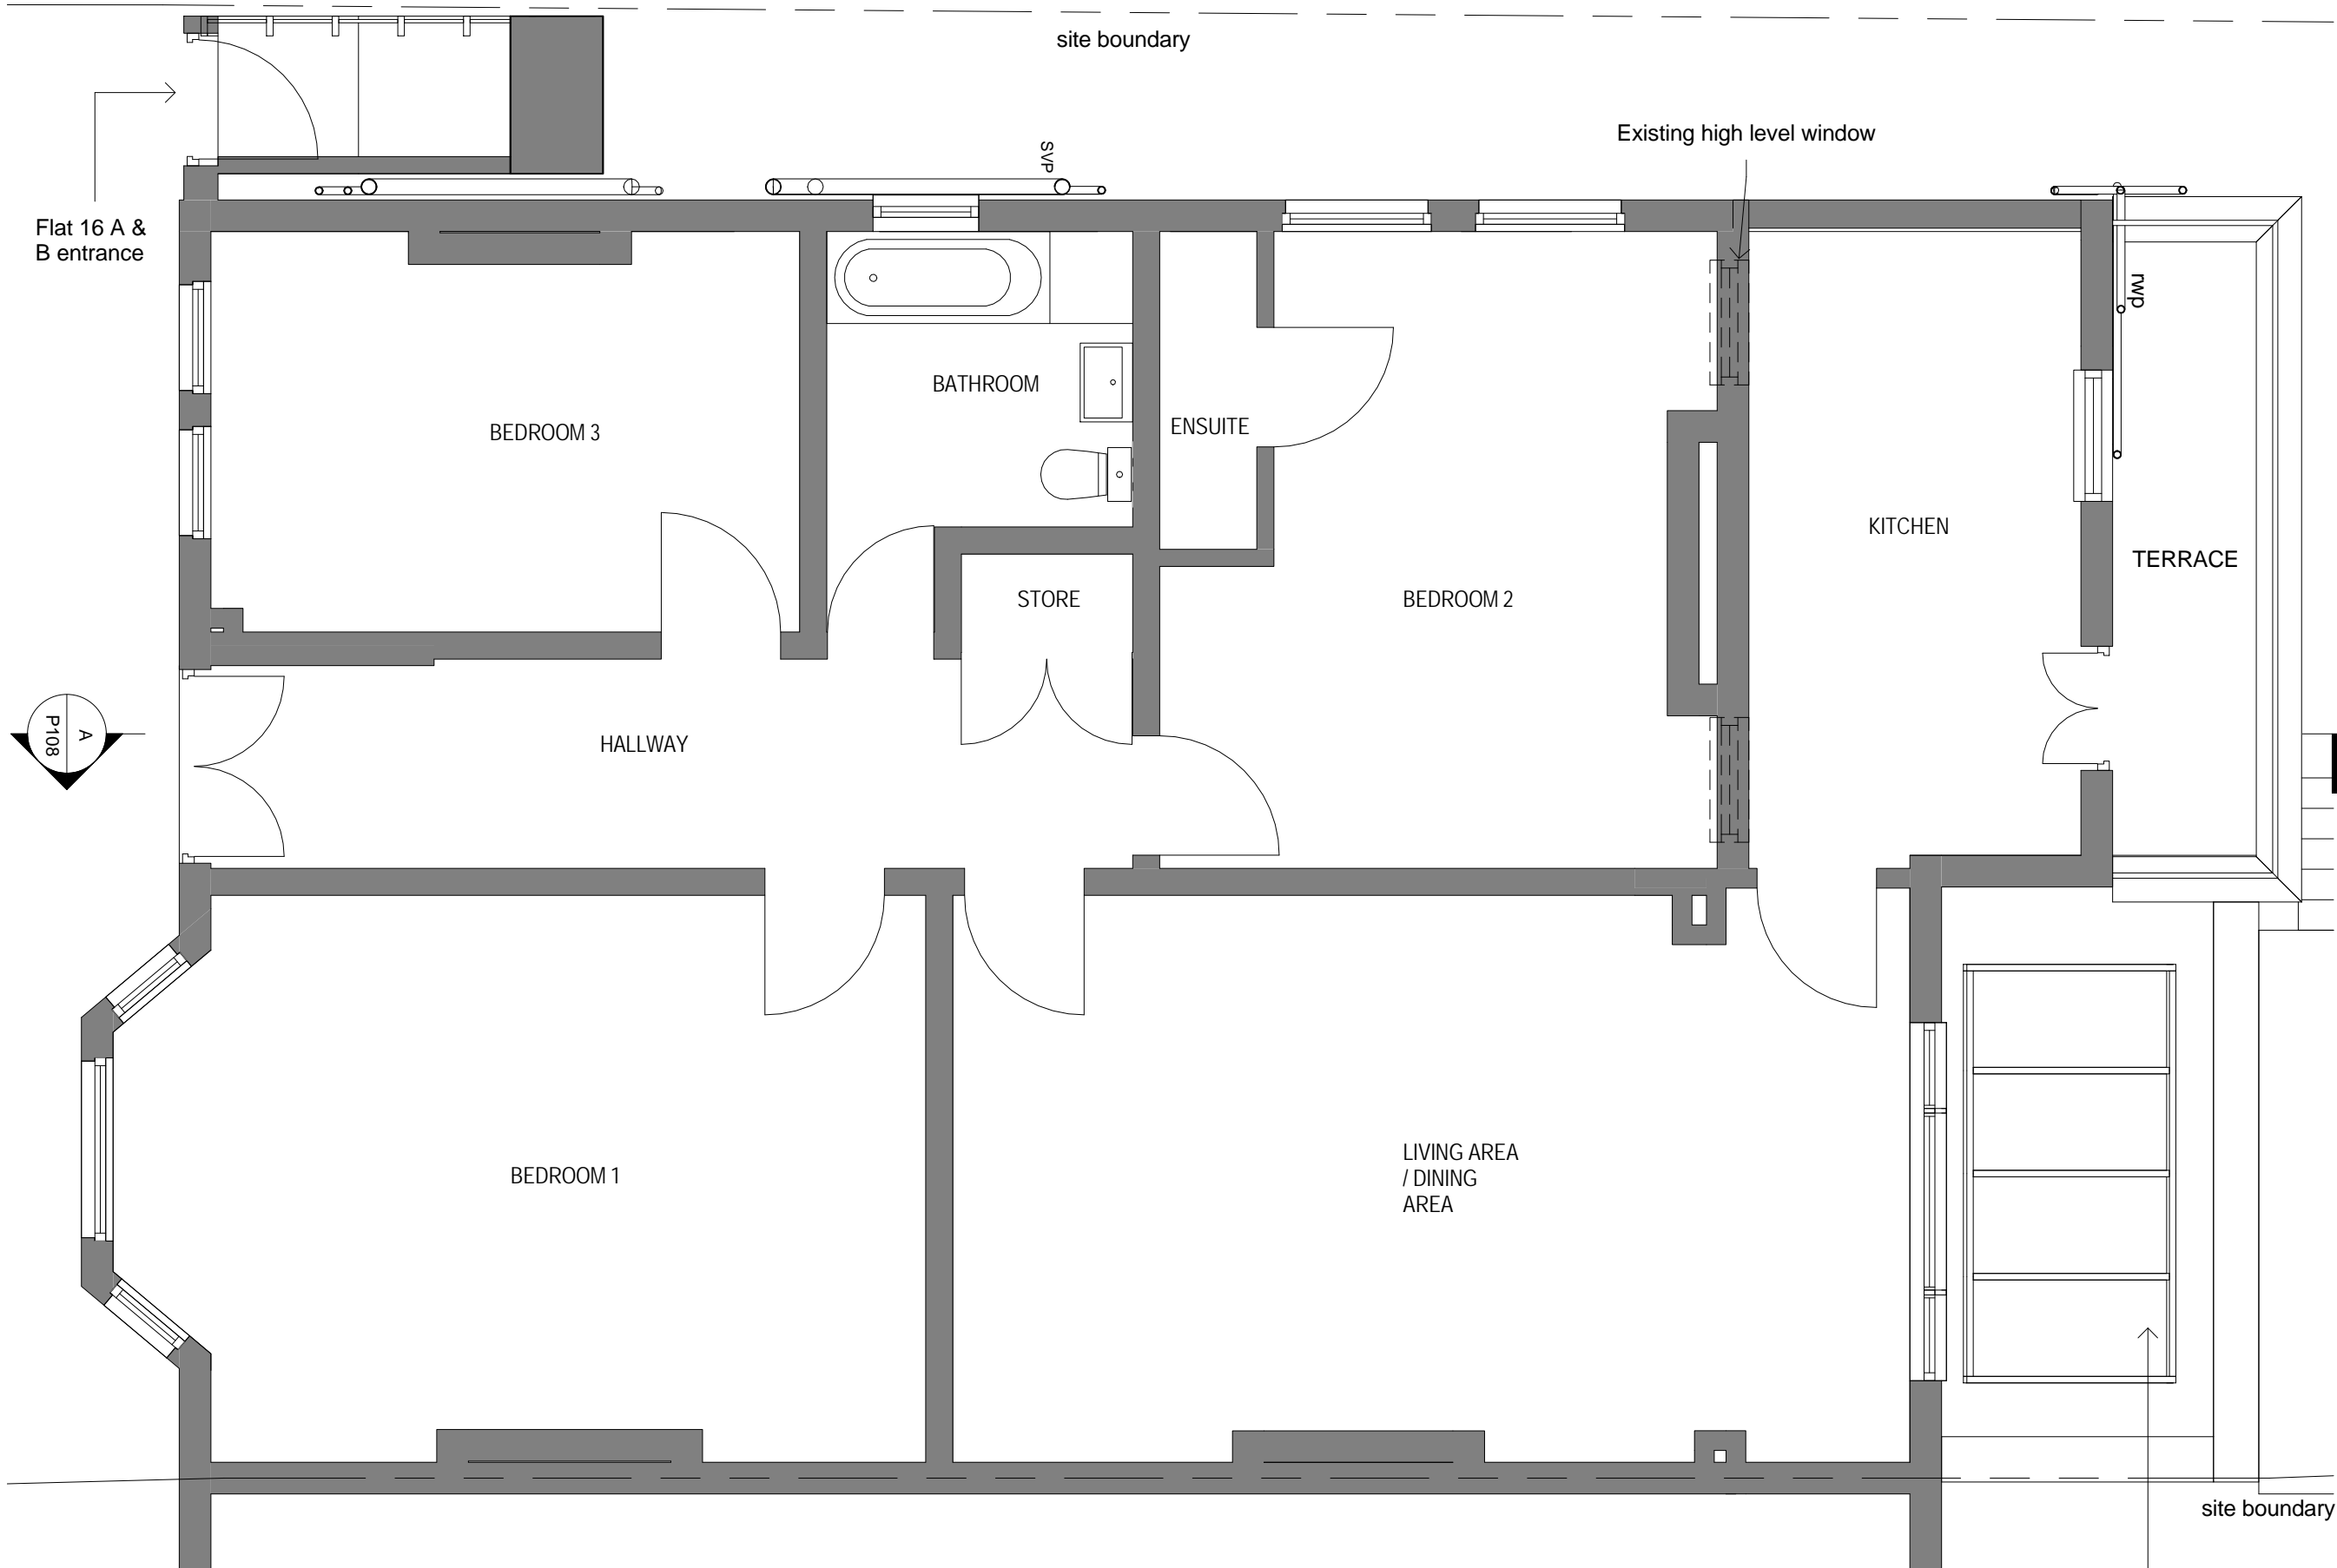

General notes:  
 This drawing is copyright of PML Architecture Ltd. This drawing must be read in conjunction with the Designer's Risk Assessment, specification and all other relevant documentation and drawings. PML Architecture accept no liability for any expense, loss or damage of whatsoever nature and however arising from any variation made to this drawing or in the execution of the work to which it relates which has not been referred to them and their approval obtained.  
 Do not scale from this drawing or the digital data, only figured dimensions are to be used. For Planning refer to linear scale.  
 Check all dimensions on site prior to carrying out any works - advise any discrepancy  
 Notes/Legends

\* (PA dim)  
 Planning application figured dimension to reference against scale bar. Note this is for planning purposes only and may be a site dimension of existing features which is subject to full measured building survey, building tolerances and will require checking on site for accuracy.

1	Issued for planning	16/06/16	KN	PL
Rev	Notes	dd.mm.yy	By	Chkd

© PML Architecture

Stamp

**PLANNING**

Key Plan

**pmlarchitecture**

86-90 Paul Street London EC2A 4NE  
 mail@pmlarchitecture.com 020 7183 8166


Project:  
**16C FROGNAL LANE,  
 LONDON, NW3 7DU**


Title:  
**EXISTING GROUND FLOOR  
 PLAN**

Date:	01/05/16	Drawn By:	KN	Checked:	PL
-------	----------	-----------	----	----------	----

Project Ref:	FRL	Drawing No:	FRL - P102	Revision:	1
--------------	-----	-------------	------------	-----------	---

**1** GROUND FLOOR PLAN  
 1 : 50 @ A3

 

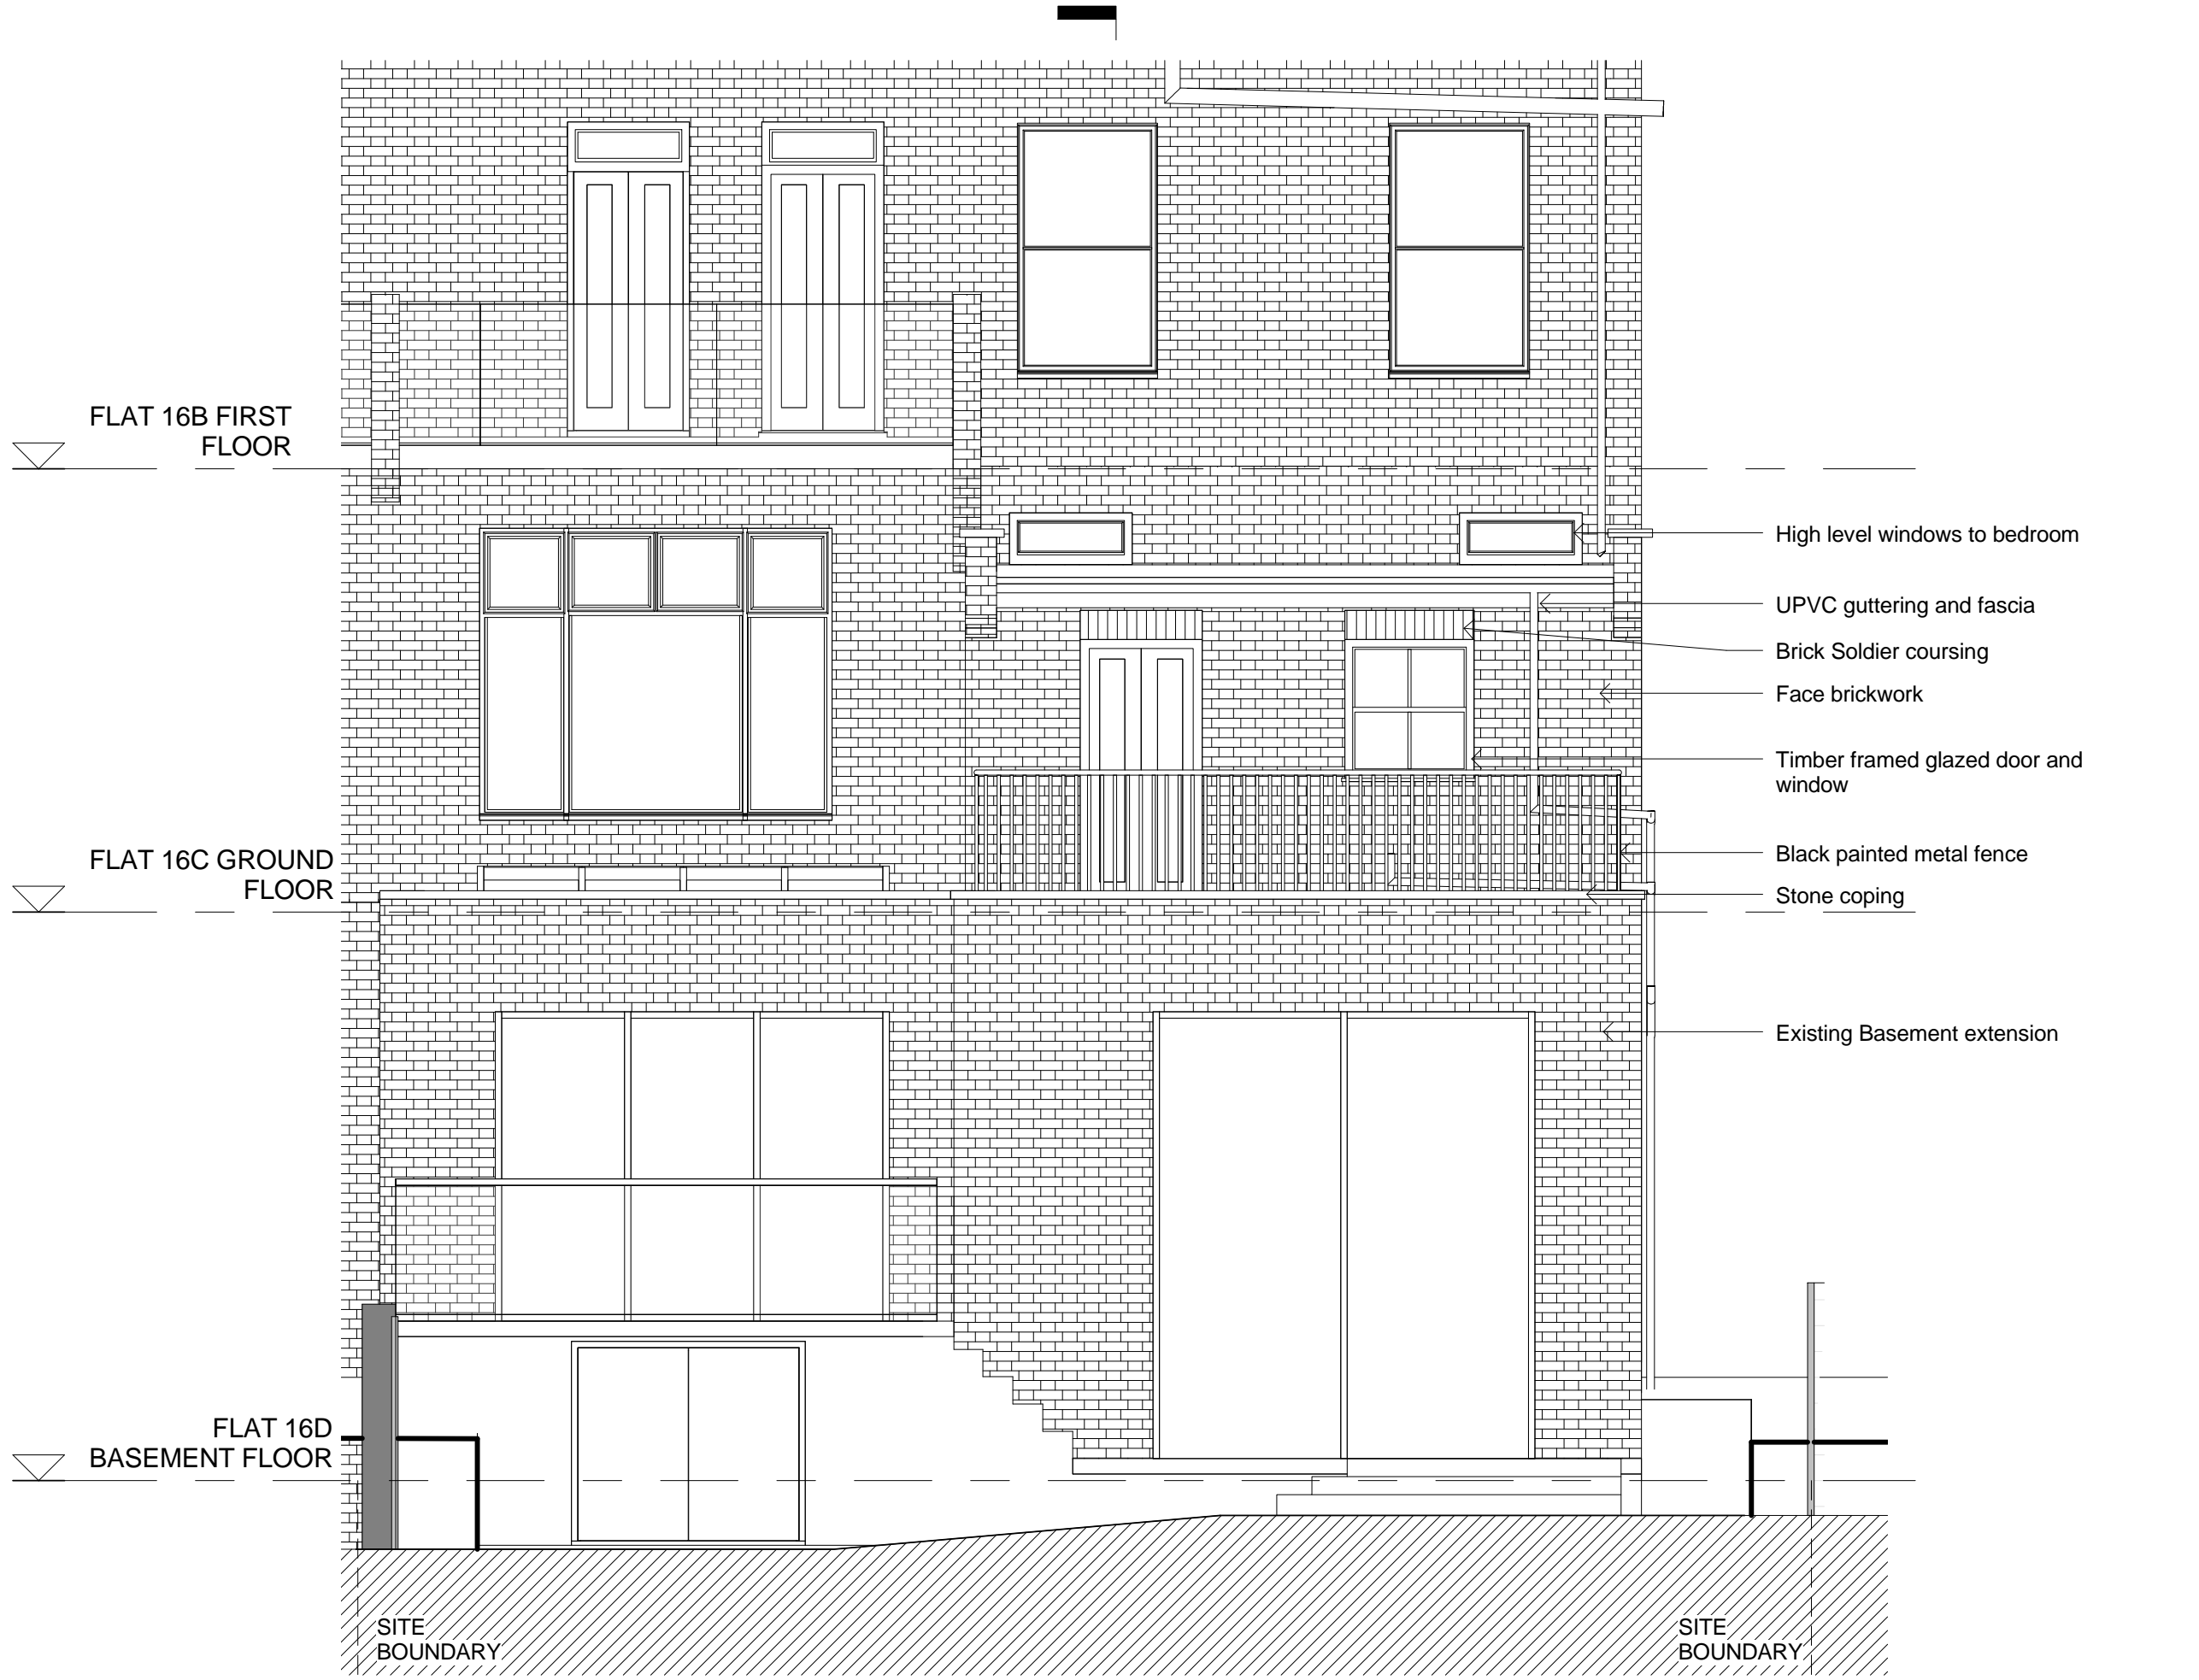

General notes:  
 This drawing is copyright of PML Architecture Ltd. This drawing must be read in conjunction with the Designer's Risk Assessment, specification and all other relevant documentation and drawings. PML Architecture accept no liability for any expense, loss or damage of whatsoever nature and however arising from any variation made to this drawing or in the execution of the work to which it relates which has not been referred to them and their approval obtained.  
 Do not scale from this drawing or the digital data, only figured dimensions are to be used. For Planning refer to linear scale.  
 Check all dimensions on site prior to carrying out any works - advice any discrepancy

Notes/Legends  
 \* (PA dim)  
 Planning application figured dimension to reference against scale bar. Note this is for planning purposes only and may be a site dimension of existing features which is subject to full measured building survey, building tolerances and will require checking on site for accuracy.

1	Issued for planning	16/06/16	KN	PL
Rev	Notes	dd.mm.yy	By	Chkd

© PML Architecture

Stamp

**PLANNING**

Key Plan

**pmlarchitecture**

86-90 Paul Street London EC2A 4NE  
 mail@pmlarchitecture.com 020 7183 8166



Project:  
**16C FROGNAL LANE,  
 LONDON, NW3 7DU**

Title:  
**EXISTING ELEVATION 1**

Date:	01/05/16	Drawn By:	KN	Checked:	PL
Scale:	1:50 @ A3				

Project Ref:	Drawing No:	Revision:
FRL	FRL - P103	1

1 EXISTING REAR ELEVATION  
 P103 1:50 @ A3

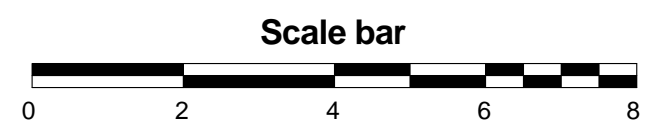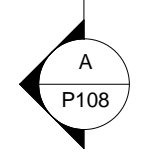


General notes:  
 This drawing is copyright of PML Architecture Ltd. This drawing must be read in conjunction with the Designer's Risk Assessment, specification and all other relevant documentation and drawings. PML Architecture accept no liability for any expense, loss or damage of whatsoever nature and however arising from any variation made to this drawing or in the execution of the work to which it relates which has not been referred to them and their approval obtained.  
 Do not scale from this drawing or the digital data, only figured dimensions are to be used. For Planning refer to linear scale.  
 Check all dimensions on site prior to carrying out any works – advice any discrepancy  
 Notes/Legends

\* (PA dim)  
 Planning application figured dimension to reference against scale bar. Note this is for planning purposes only and may be a site dimension of existing features which is subject to full measured building survey, building tolerances and will require checking on site for accuracy.



1 SIDE ELEVATION  
 P104 1 : 50 @ A3

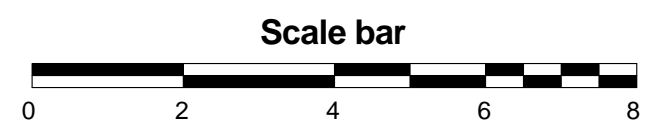

1	Issued for planning	16/06/16	KN	PL
Rev	Notes	dd.mm.yy	By	Chkd

© PML Architecture  
 Stamp

**PLANNING**

Key Plan


**pmlarchitecture**  
 86-90 Paul Street London EC2A 4NE  
 mail@pmlarchitecture.com 020 7183 8166

Project:  
 16C FROGNAL LANE,  
 LONDON, NW3 7DU

Title:  
 EXISTING ELEVATION 2

Date:	01/05/16	Drawn By:	KN	Checked:	PL
Scale:	1 : 50 @ A3				

Project Ref:	Drawing No:	Revision:
FRL	FRL - P104	1

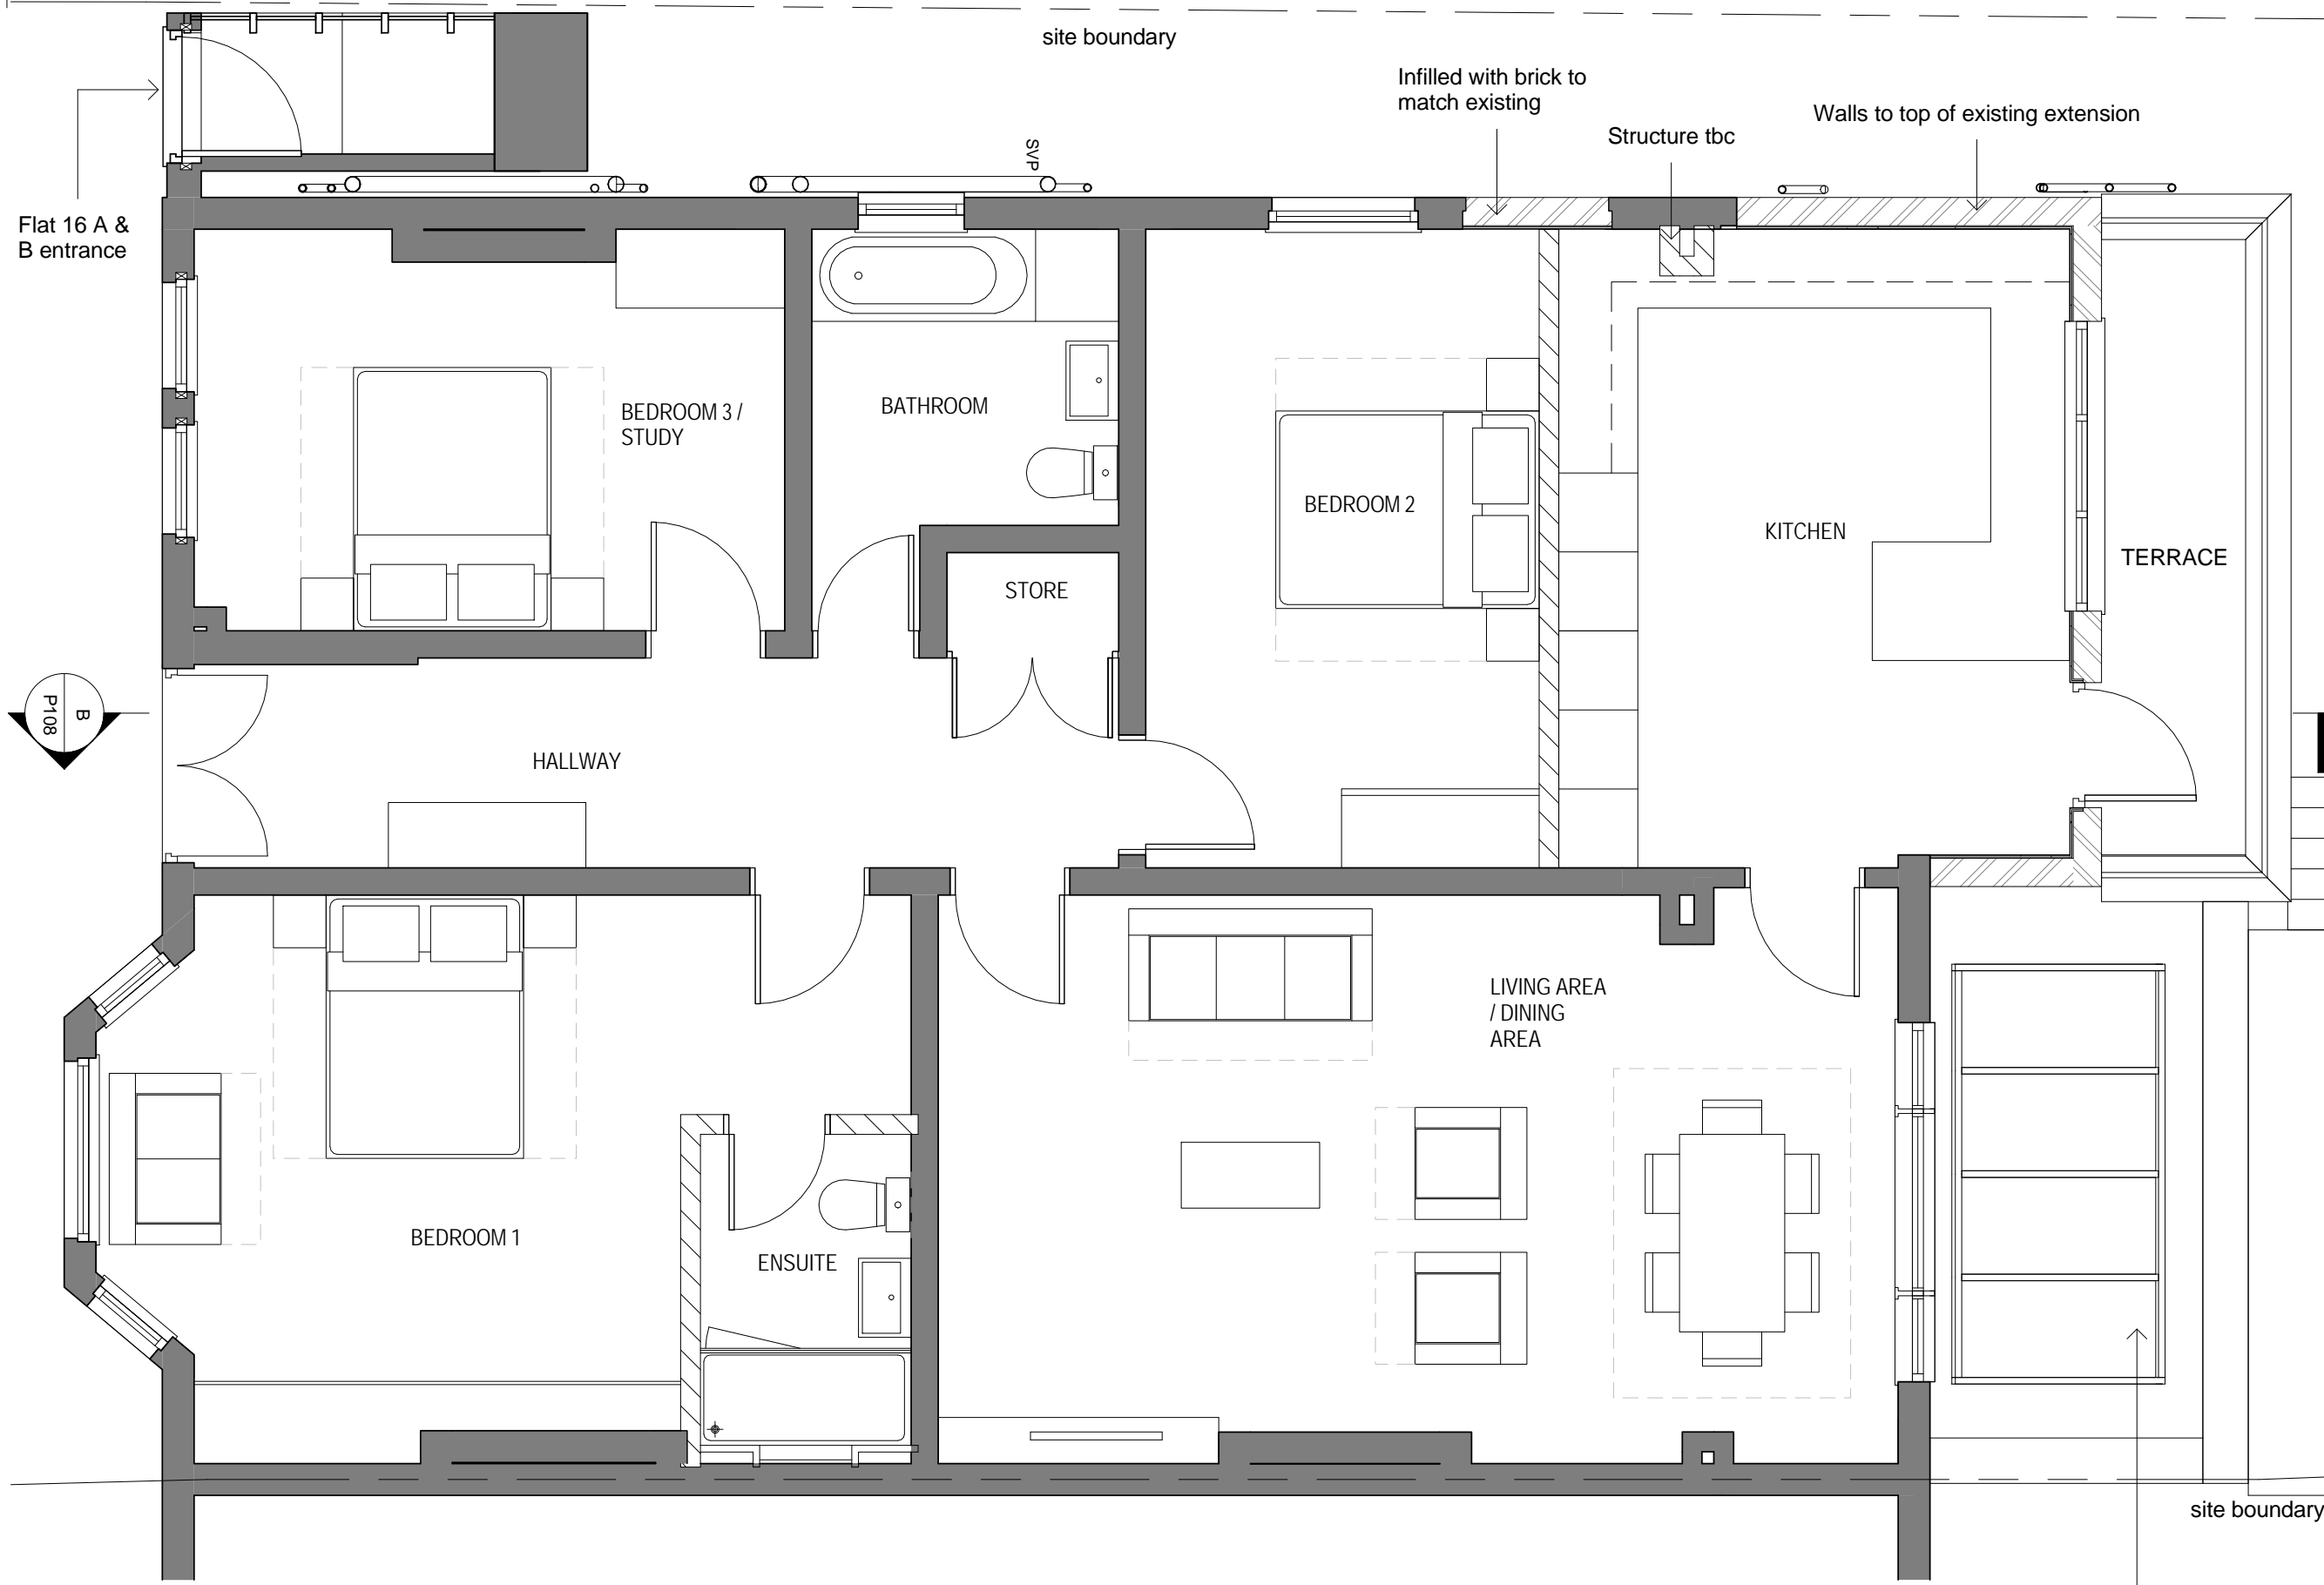

General notes:  
 This drawing is copyright of PML Architecture Ltd. This drawing must be read in conjunction with the Designer's Risk Assessment, specification and all other relevant documentation and drawings. PML Architecture accept no liability for any expense, loss or damage of whatsoever nature and however arising from any variation made to this drawing or in the execution of the work to which it relates which has not been referred to them and their approval obtained.  
 Do not scale from this drawing or the digital data, only figured dimensions are to be used. For Planning refer to linear scale.  
 Check all dimensions on site prior to carrying out any works - advise any discrepancy  
 Notes/Legends

\* (PA dim)  
 Planning application figured dimension to reference against scale bar. Note this is for planning purposes only and may be a site dimension of existing features which is subject to full measured building survey, building tolerances and will require checking on site for accuracy.

1	Issued for planning	16/06/16	KN	PL
Rev	Notes	dd.mm.yy	By	Chkd

© PML Architecture

Stamp

**PLANNING**

Key Plan

**pmlarchitecture**

86-90 Paul Street London EC2A 4NE  
 mail@pmlarchitecture.com 020 7183 8166

Project:  
**16C FROGNAL LANE,  
 LONDON, NW3 7DU**


Title:  
**PROPOSED GROUND FLOOR  
 PLAN**

Date:	01/05/16	Drawn By:	KN	Checked:	PL
-------	----------	-----------	----	----------	----

Scale: 1 : 50 @ A3

Project Ref:	Drawing No:	Revision:
FRL	FRL - P105	1

1  
**GROUND FLOOR PLAN**  
 P105 1 : 50 @ A3

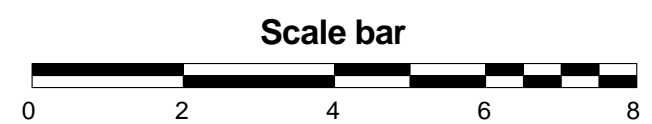



FLAT 16B FIRST FLOOR

FLAT 16C GROUND FLOOR

FLAT 16D BASEMENT FLOOR

- Parapet wall with coping to match existing
- New brick to match existing
- Top of existing parapet
- Soldier coursing to match existing
- existing brick wall to rear extension
- Aluminium framed glazed door and window
- Existing black painted metal railing
- Existing stone coping

SITE BOUNDARY

SITE BOUNDARY

General notes:  
 This drawing is copyright of PML Architecture Ltd. This drawing must be read in conjunction with the Designer's Risk Assessment, specification and all other relevant documentation and drawings. PML Architecture accept no liability for any expense, loss or damage of whatsoever nature and however arising from any variation made to this drawing or in the execution of the work to which it relates which has not been referred to them and their approval obtained.  
 Do not scale from this drawing or the digital data, only figured dimensions are to be used. For Planning refer to linear scale.  
 Check all dimensions on site prior to carrying out any works – advice any discrepancy  
 Notes/Legends

\* (PA dim)  
 Planning application figured dimension to reference against scale bar. Note this is for planning purposes only and may be a site dimension of existing features which is subject to full measured building survey, building tolerances and will require checking on site for accuracy.

1	Issued for planning	16/06/16	KN	PL
Rev	Notes	dd.mm.yy	By	Chkd

© PML Architecture

Stamp

PLANNING

Key Plan

**pmlarchitecture**

86-90 Paul Street London EC2A 4NE  
 mail@pmlarchitecture.com 020 7183 8166

Project:  
 16C FROGNAL LANE,  
 LONDON, NW3 7DU



Title:  
 PROPOSED ELEVATION 1

Date:	01/05/16	Drawn By:	KN	Checked:	PL
-------	----------	-----------	----	----------	----

Scale: 1:50 @ A3


Project Ref:	Drawing No:	Revision:
FRL	FRL - P106	1

1 PROPOSED REAR ELEVATION  
 P106 1:50 @ A3

 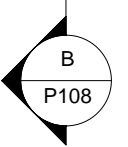

General notes:  
 This drawing is copyright of PML Architecture Ltd. This drawing must be read in conjunction with the Designer's Risk Assessment, specification and all other relevant documentation and drawings. PML Architecture accept no liability for any expense, loss or damage of whatsoever nature and however arising from any variation made to this drawing or in the execution of the work to which it relates which has not been referred to them and their approval obtained.  
 Do not scale from this drawing or the digital data, only figured dimensions are to be used. For Planning refer to linear scale.  
 Check all dimensions on site prior to carrying out any works – advice any discrepancy  
 Notes/Legends

\* (PA dim)  
 Planning application figured dimension to reference against scale bar. Note this is for planning purposes only and may be a site dimension of existing features which is subject to full measured building survey, building tolerances and will require checking on site for accuracy.

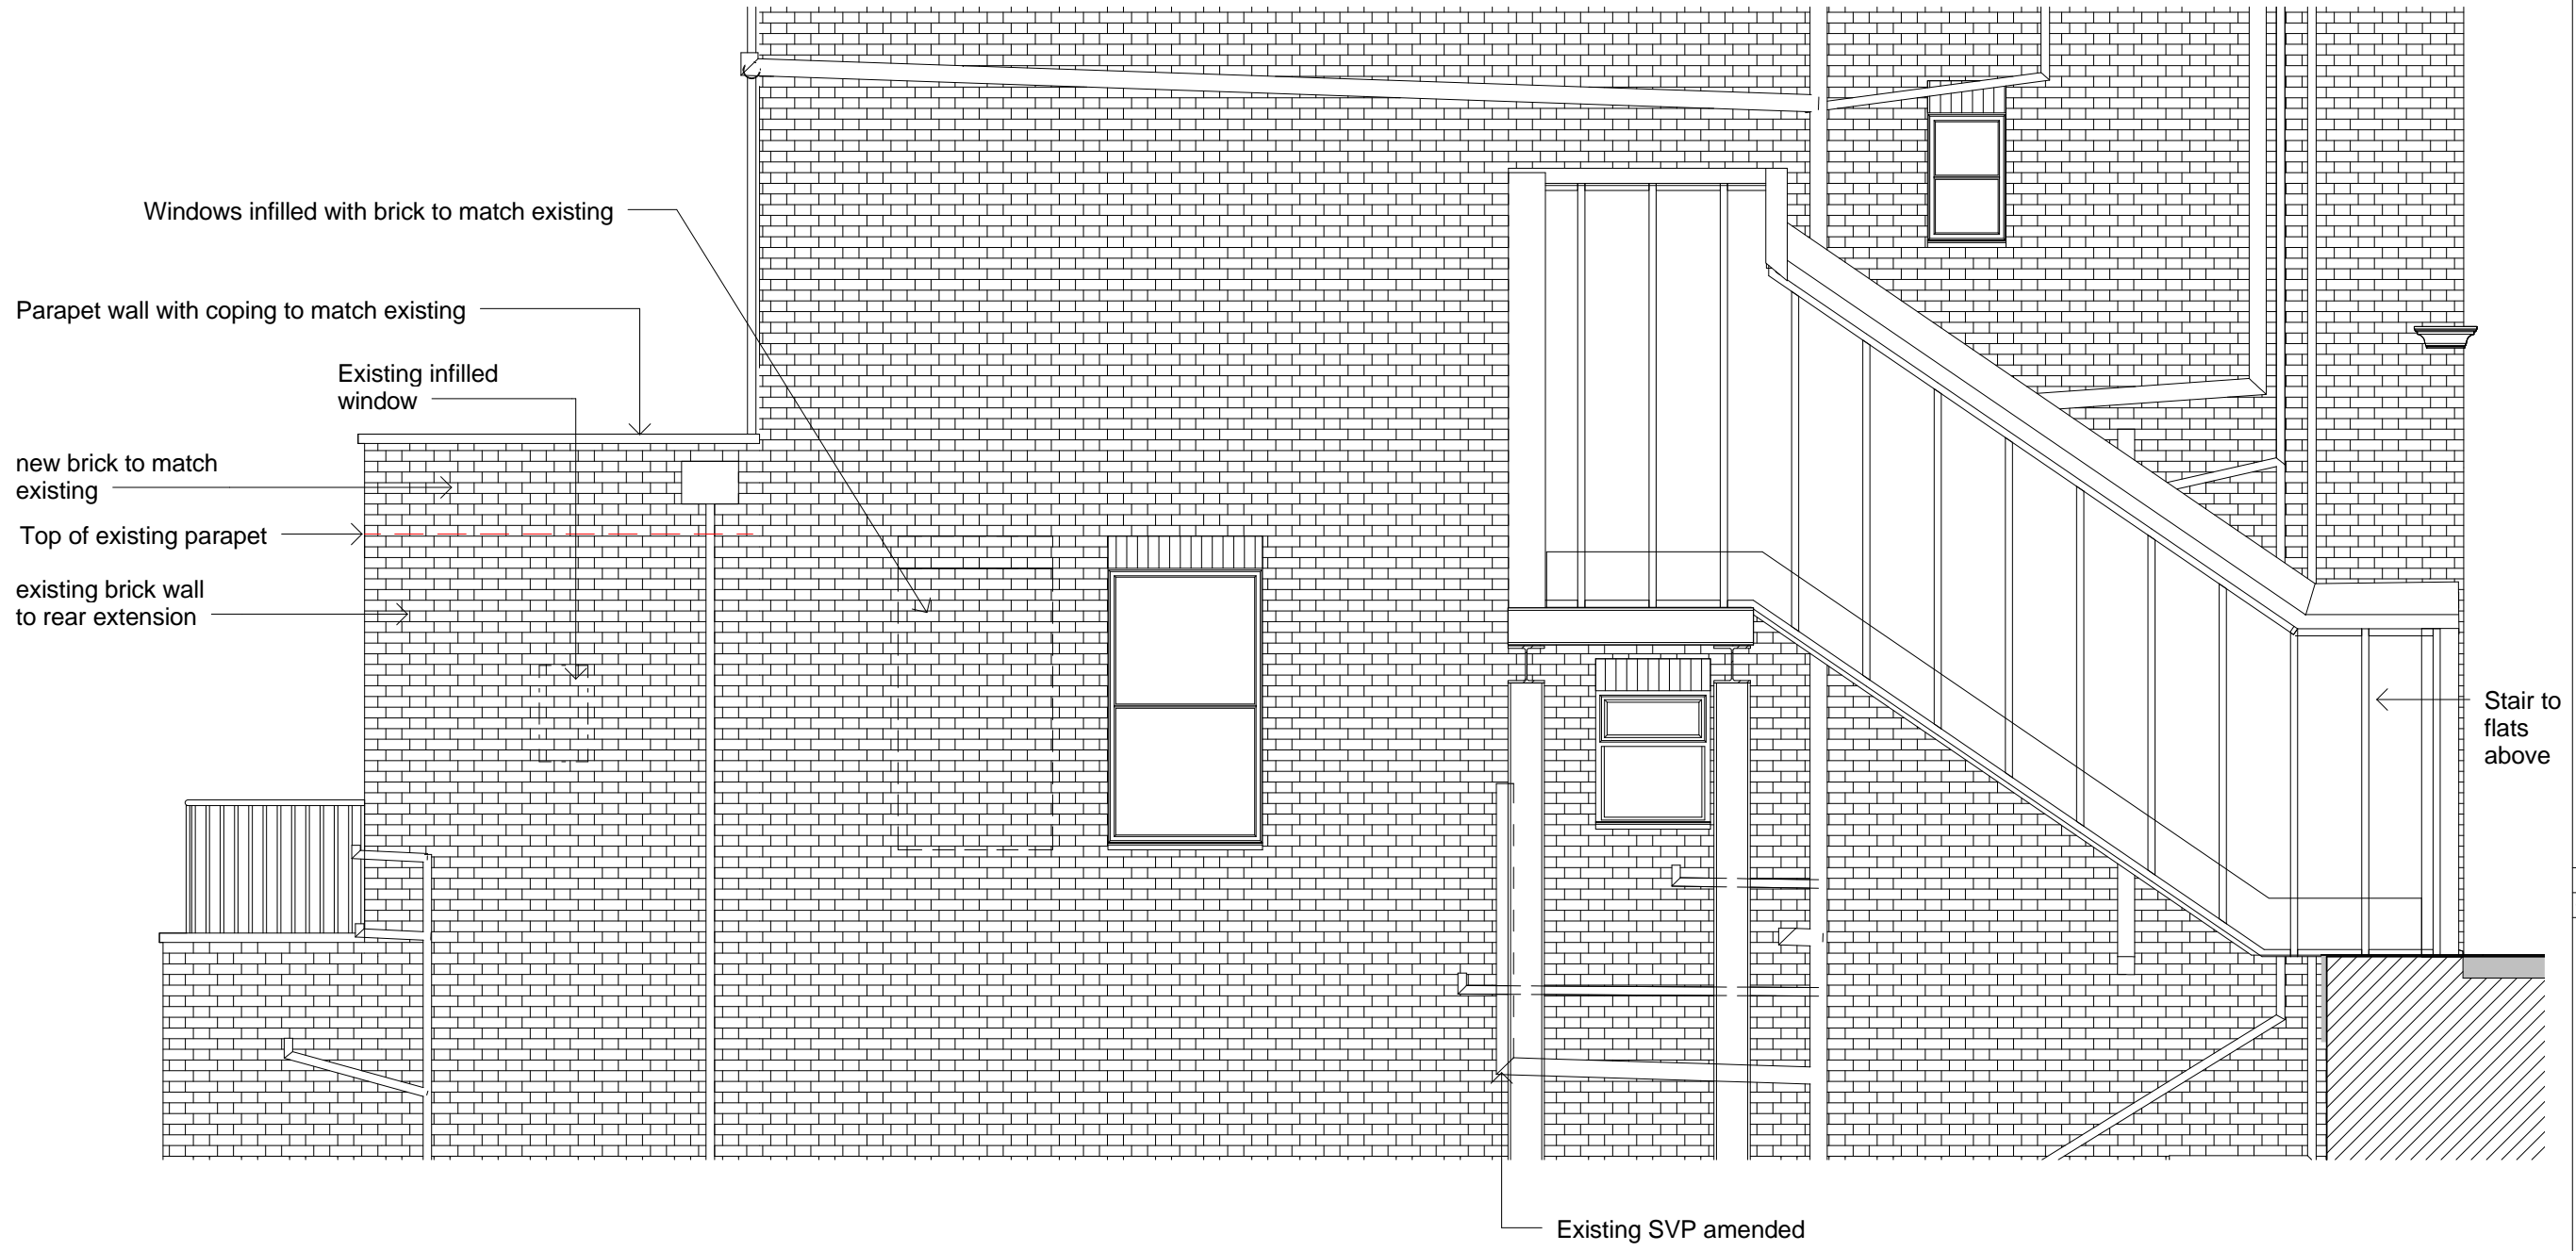

1	Issued for planning	16/06/16	KN	PL
Rev	Notes	dd.mm.yy	By	Chkd

© PML Architecture  
 Stamp

**PLANNING**

Key Plan

**pmlarchitecture**  
 86-90 Paul Street London EC2A 4NE  
 mail@pmlarchitecture.com 020 7183 8166


Project:  
**16C FROGNAL LANE,  
 LONDON, NW3 7DU**


Title:  
**PROPOSED ELEVATION 2**

Date:	01/05/16	Drawn By:	KN	Checked:	PL
Scale:	1:50 @ A3				


Project Ref:	Drawing No:	Revision:
FRL	FRL - P107	1

**1** PROPOSED SIDE ELEVATION  
 P107 1:50 @ A3

 


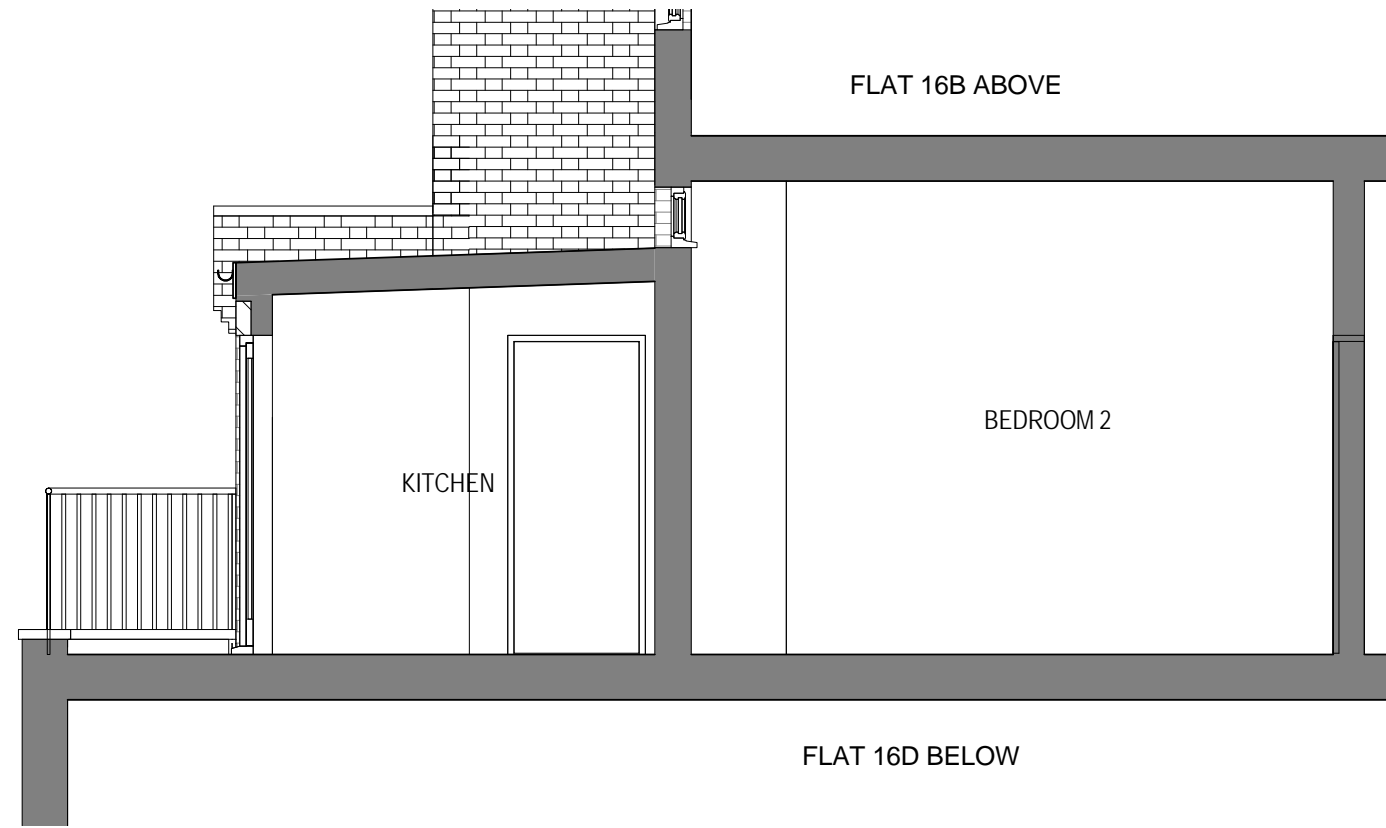

**A** EXISTING SECTION A  
P108 1 : 50 @ A3

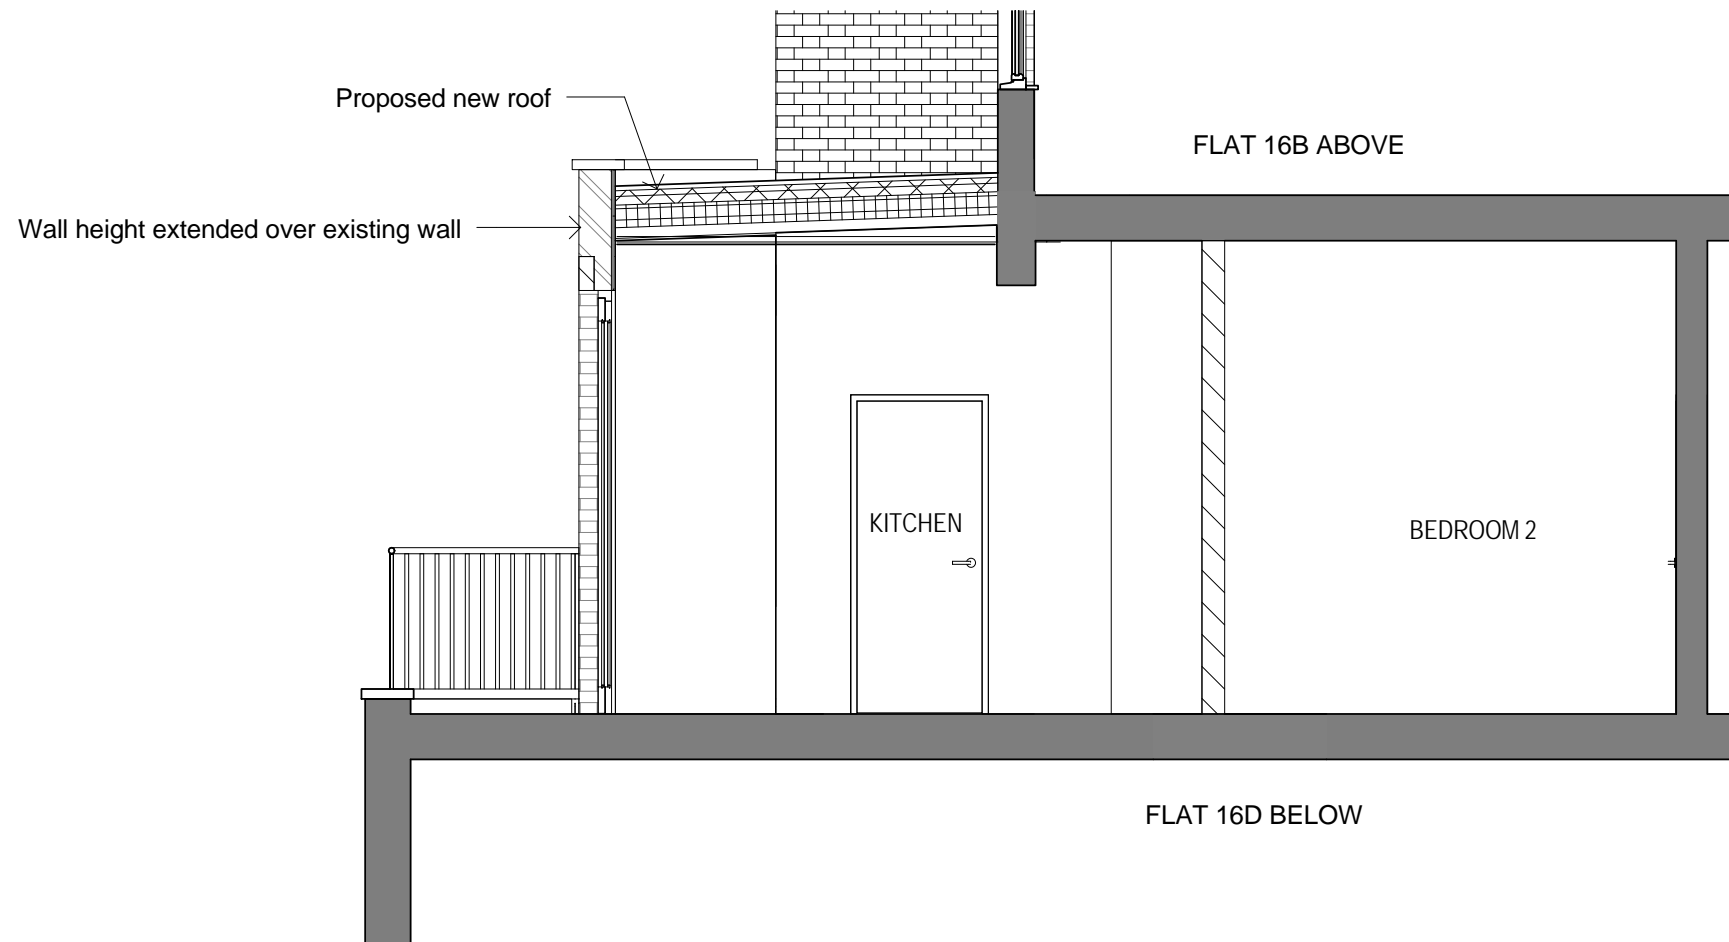

**B** PROPOSED SECTION B  
P108 1 : 50 @ A3

 

General notes:  
 This drawing is copyright of PML Architecture Ltd. This drawing must be read in conjunction with the Designer's Risk Assessment, specification and all other relevant documentation and drawings. PML Architecture accept no liability for any expense, loss or damage of whatsoever nature and however arising from any variation made to this drawing or in the execution of the work to which it relates which has not been referred to them and their approval obtained.  
 Do not scale from this drawing or the digital data, only figured dimensions are to be used. For Planning refer to linear scale.  
 Check all dimensions on site prior to carrying out any works – advice any discrepancy  
 Notes/Legends  
 \* (PA dim)  
 Planning application figured dimension to reference against scale bar. Note this is for planning purposes only and may be a site dimension of existing features which is subject to full measured building survey, building tolerances and will require checking on site for accuracy.

1	Issued for planning	16/06/16	KN	PL
Rev	Notes	dd.mm.yy	By	Chkd

© PML Architecture

Stamp

**PLANNING**

Key Plan

**pmlarchitecture**

86-90 Paul Street London EC2A 4NE  
 mail@pmlarchitecture.com 020 7183 8166

Project:  
**16C FROGNAL LANE,  
 LONDON, NW3 7DU**

Title:  
**SECTIONS**

Date:	01/05/16	Drawn By:	KN	Checked:	PL
-------	----------	-----------	----	----------	----

Scale: 1 : 50 @ A3

Project Ref:	Drawing No:	Revision:
FRL	FRL - P108	1