




8 SMARTS PLACE
EXISTING SOUTHWEST FACING ELEVATION


FOR AIR HANDLING EQUIPMENT EXISTING AND PROPOSED
SEE DRAWING PA8

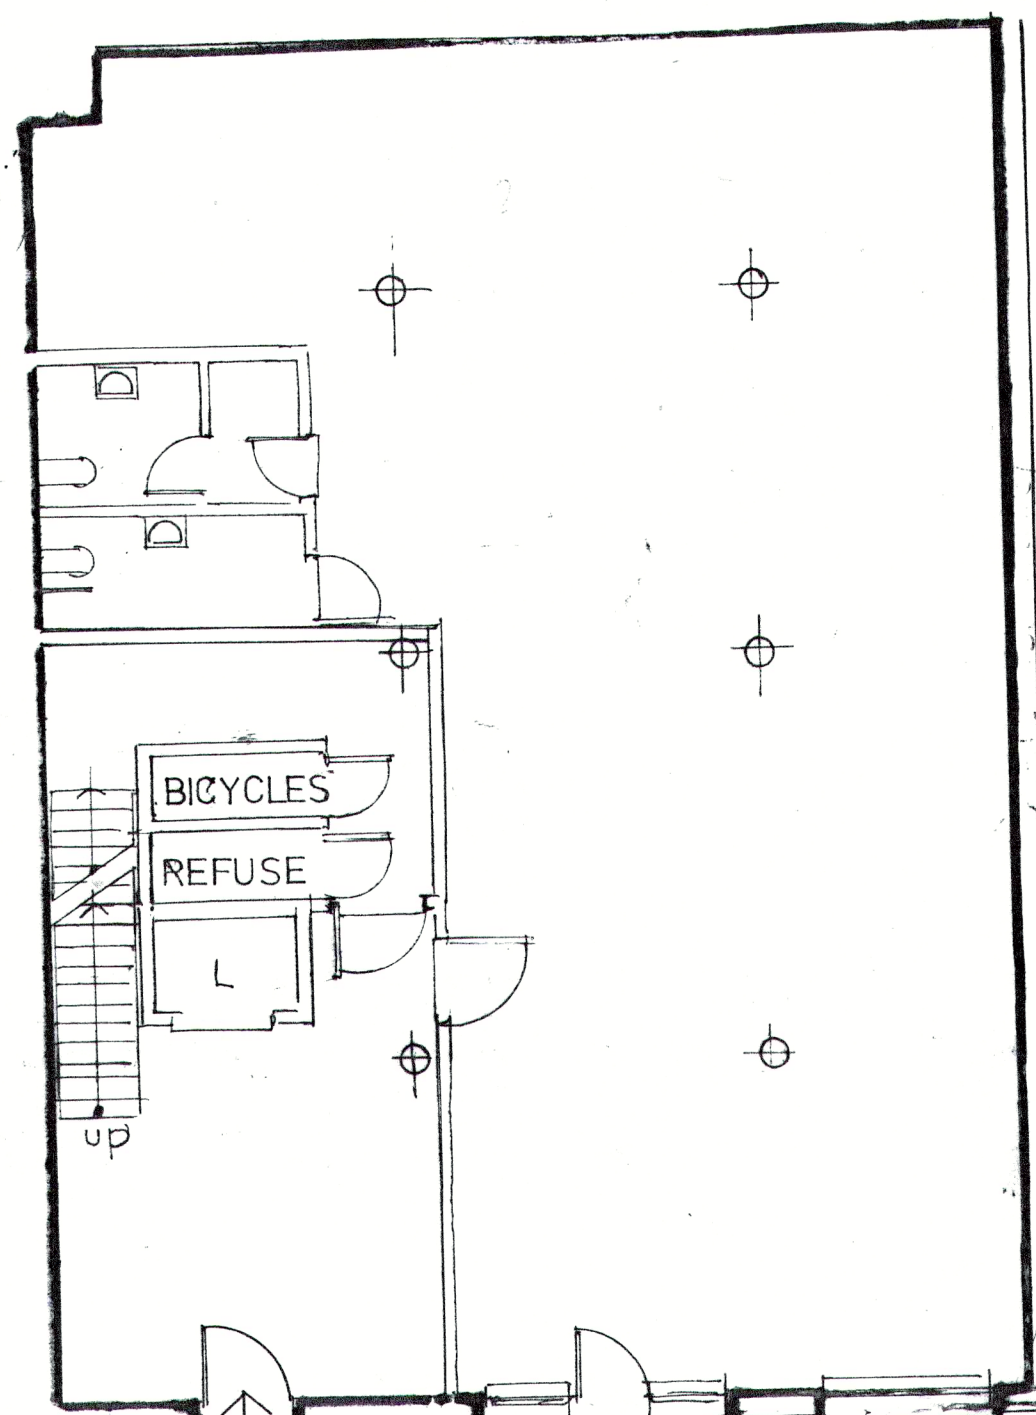


PROPOSED GROUND FLOOR PLAN



8 SMARTS PLACE
PROPOSED SOUTHWEST FACING ELEVATION

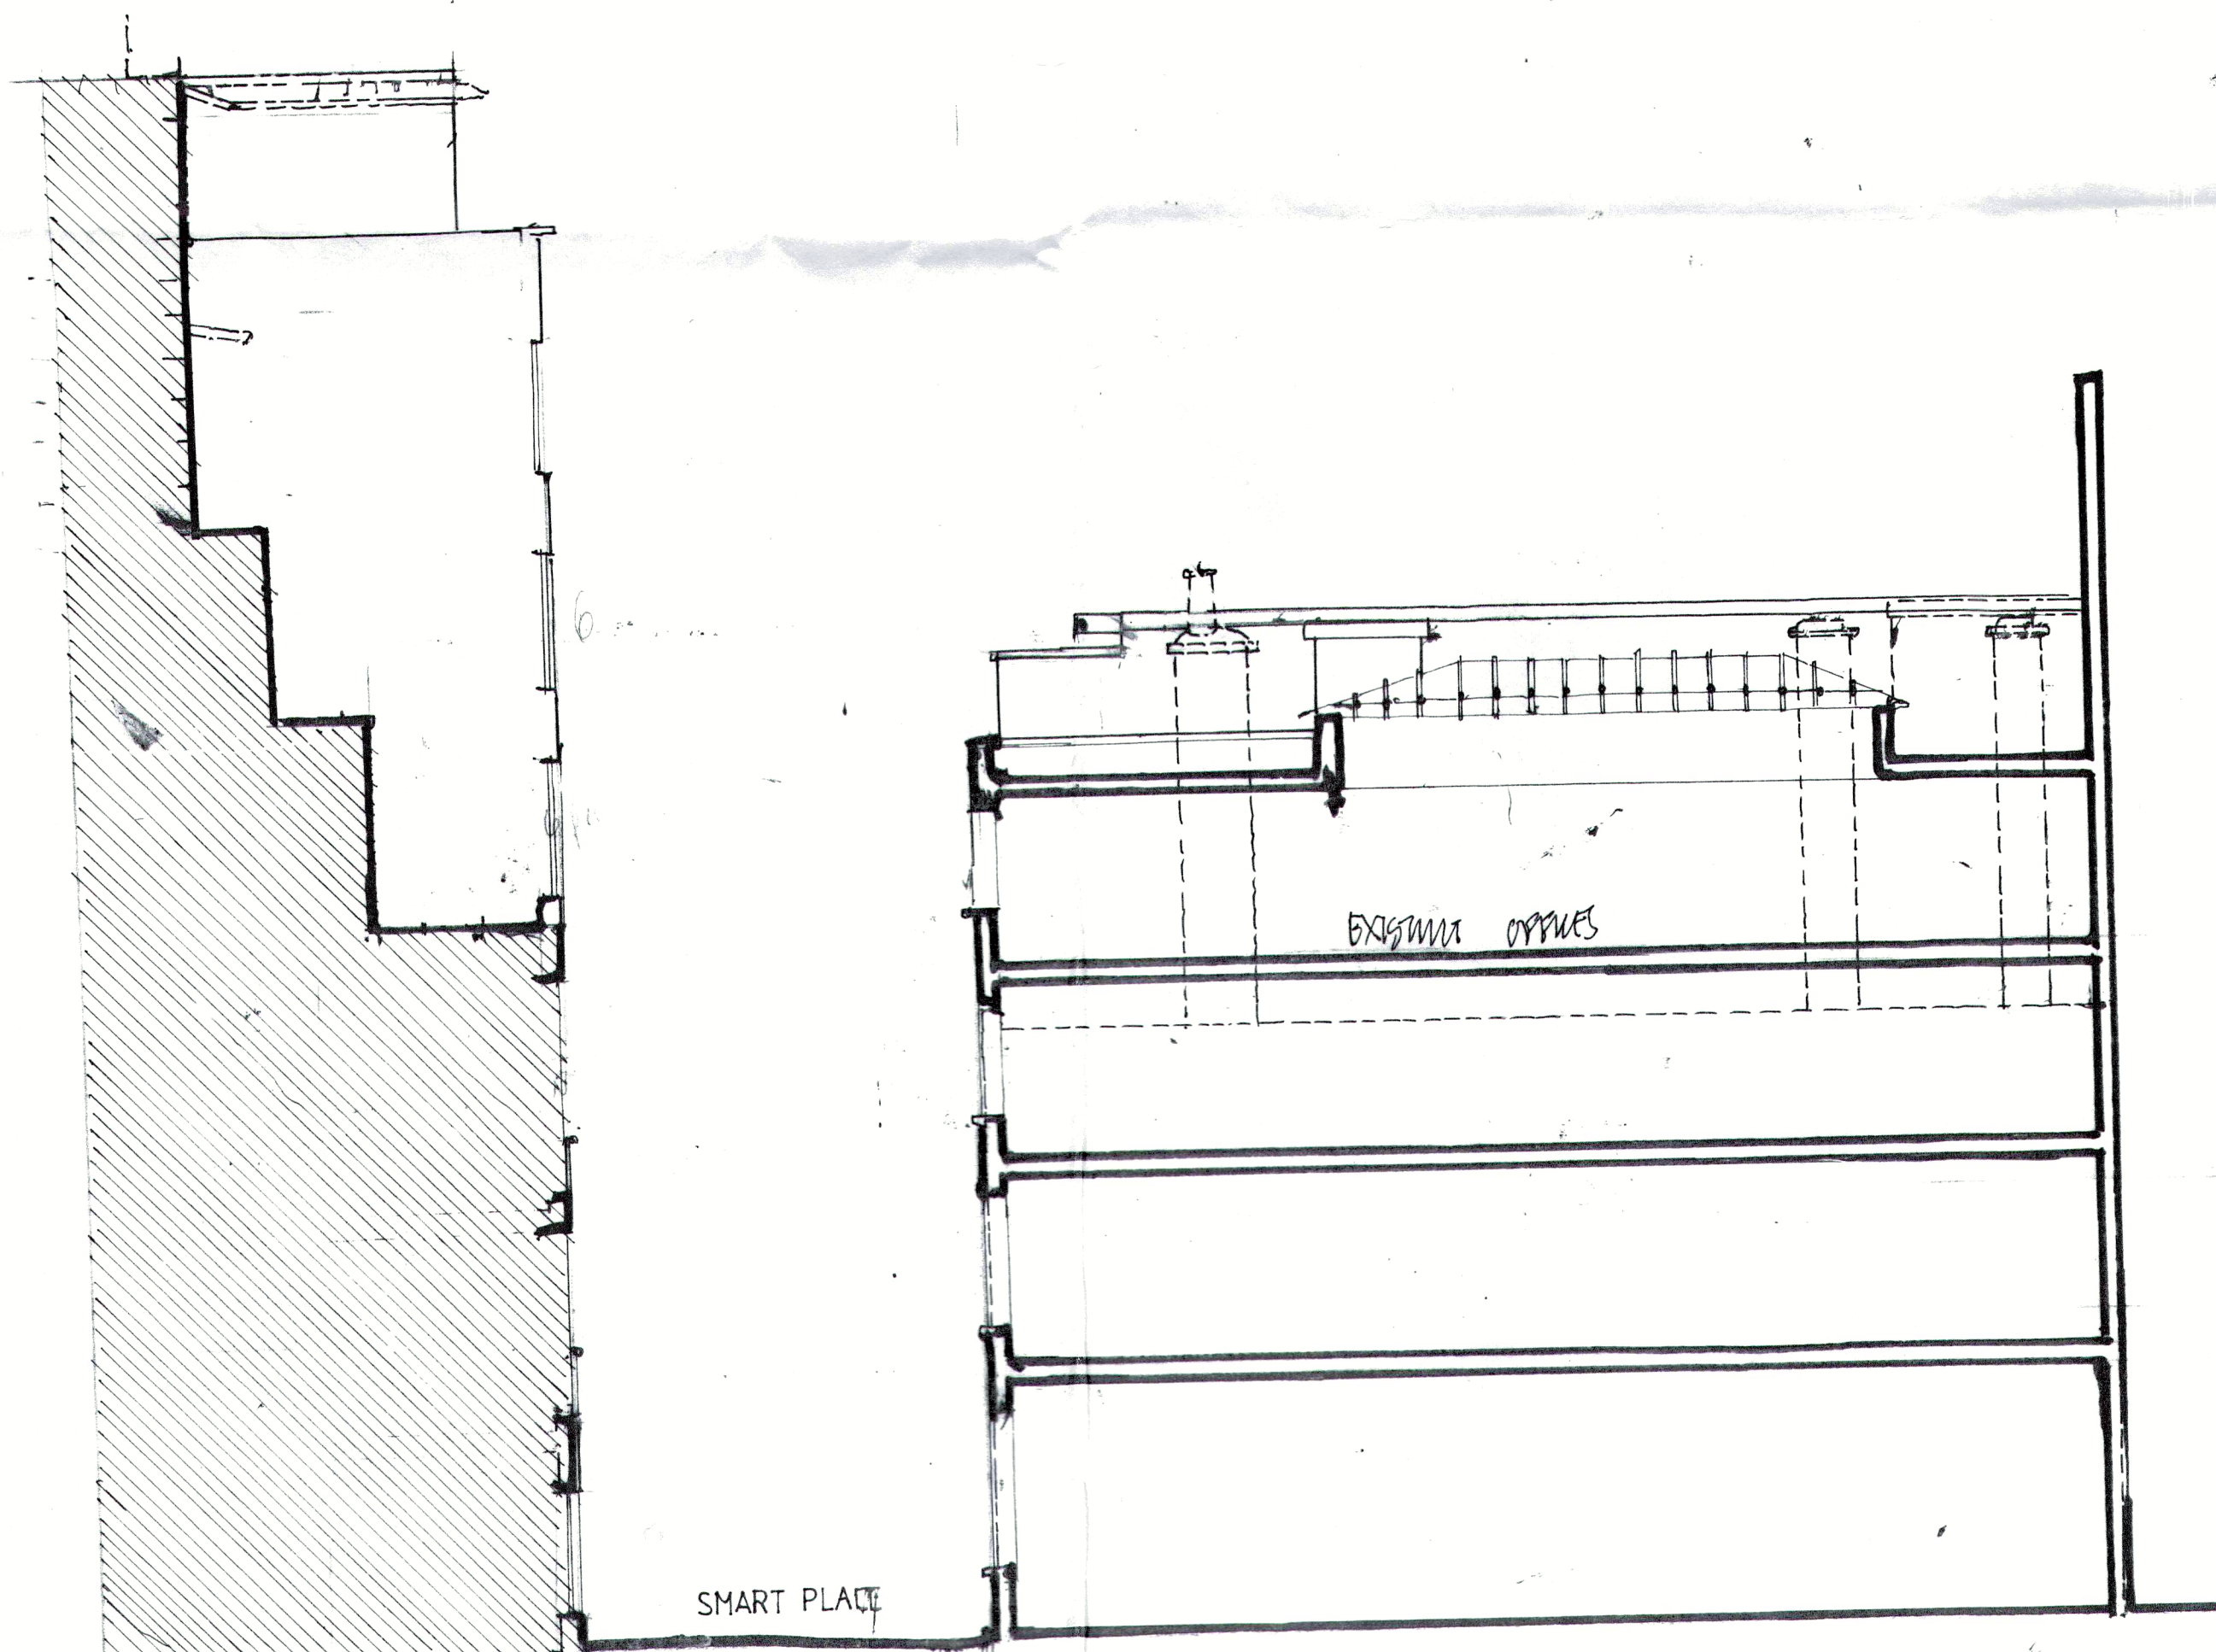

EXISTING SECTION THROUGH SMARTS PLACE & CITY LIT

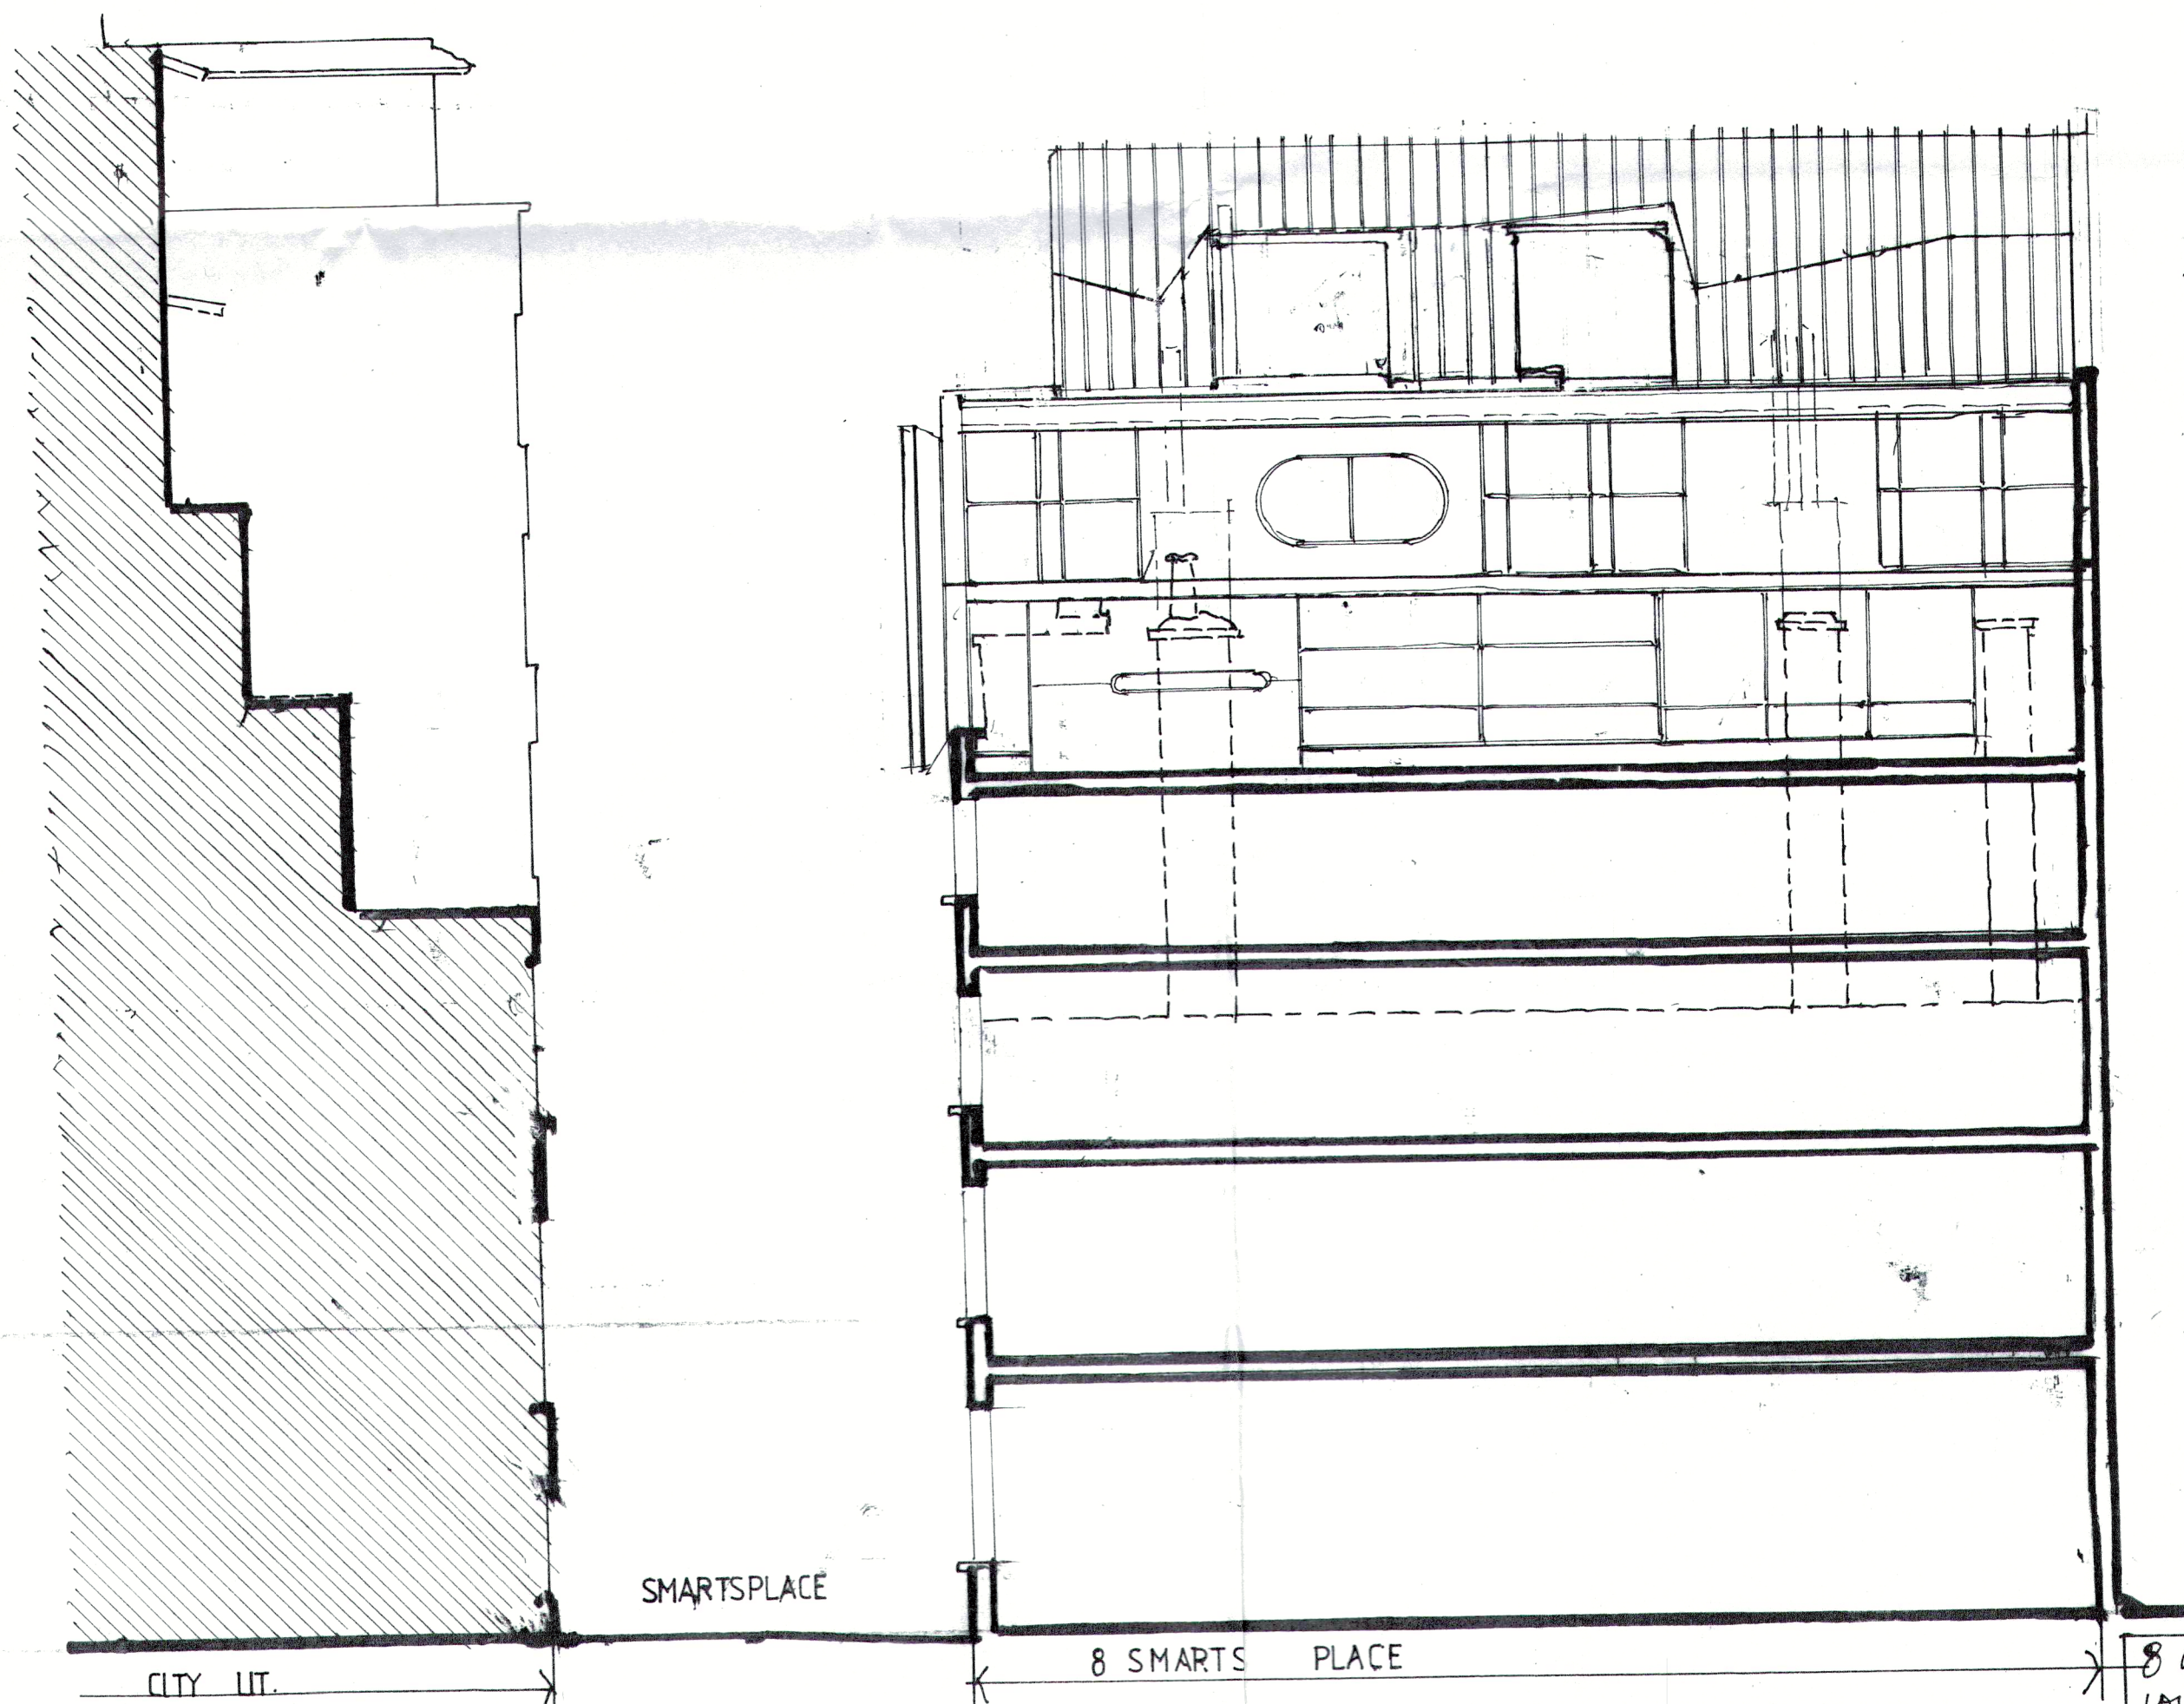

PROPOSED SECTION THROUGH SMARTS PLACE AND CITY LIT

TO BE READ IN
CONJUNCTION WITH
DRAWING PA5

A. 23 APRIL 2016: PROPOSED GROUND
FLOOR ADDED
B. 13 JUNE 2016: SETBACK AND FLOOR # AS ABOVE

8 SMARTS PLACE
LONDON WC2
SCALE 1:100 REV B

PAG