


Note
 All dimensions are to be checked on site and any discrepancies, errors or omissions are to be reported to the architect prior to commencement of works.

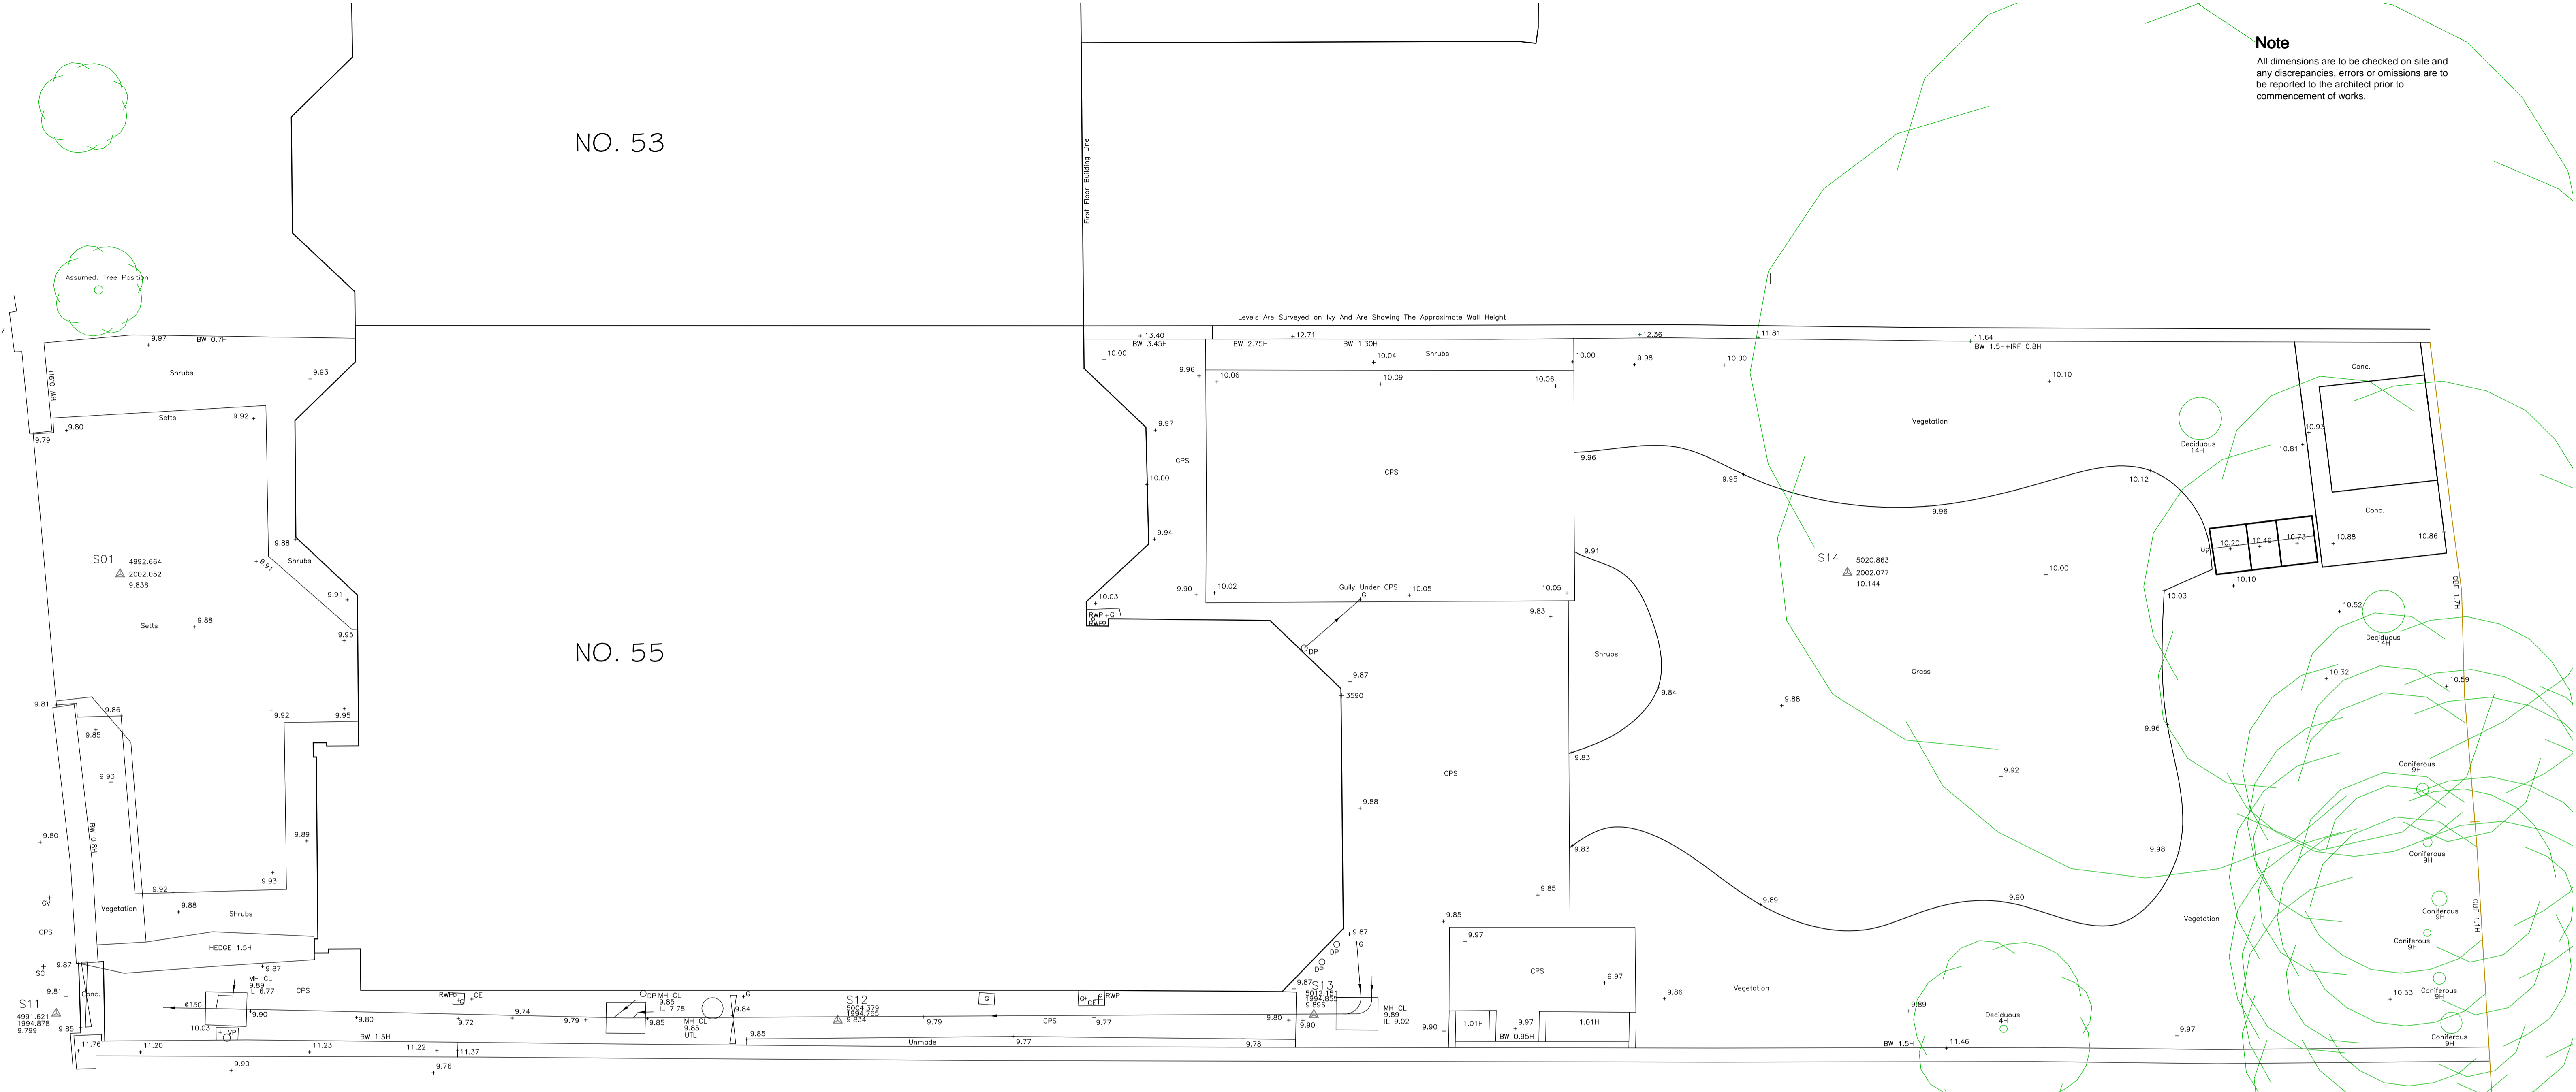


NO. 53

NO. 55

NO. 57

EXISTING SITE PLAN

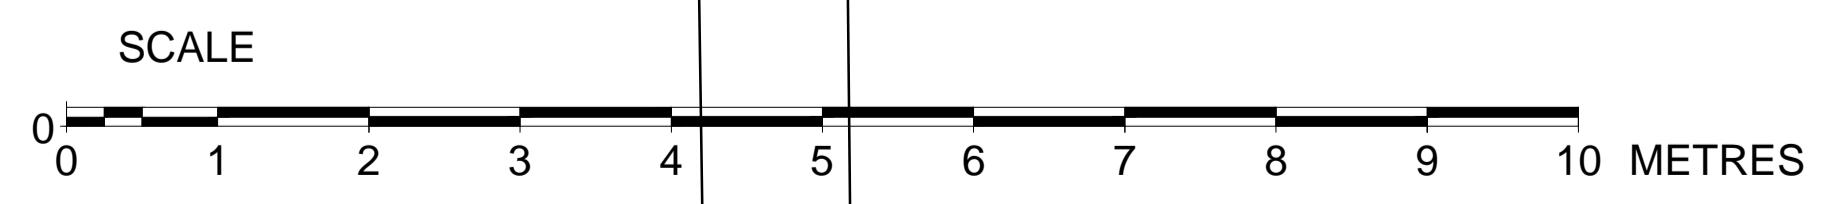

ALL DIMENSIONS APPROXIMATE

SCHEME DESIGN SUBJECT TO
 STRUCTURAL ENGINEER / SERVICES ENGINEER,
 & PLANNERS COMMENT

SURVEYED BY PREMIER SURVEYS LIMITED

1" = 40mm/1:40 Description Description | By |

BB PARTNERSHIP LTD
 CHARTERED ARCHITECTS
 THE TRAFALGAR - 17 REMINGTON STREET - LONDON W1 8QH
 TEL . 020 7336 8555 FAX . 020 7336 8777
 e-mail . architect@bbpartnership.co.uk

client Mr and Mrs Etingen

project 55 Lancaster Grove
 London
 NW3 4HD

drawing Survey Drawings
 Site Plan
 REPLACEMENT WINDOW APPLICATION

date	scale	drawn by
June '16	1:50@A1, 1:100@A3	AM

drg.no.	rev.	rev.	rev.	rev.
FIS_53				

check all dimensions on site ©
 © 2010 BB PARTNERSHIP LIMITED
 ALL RIGHTS RESERVED