


Artist's impression

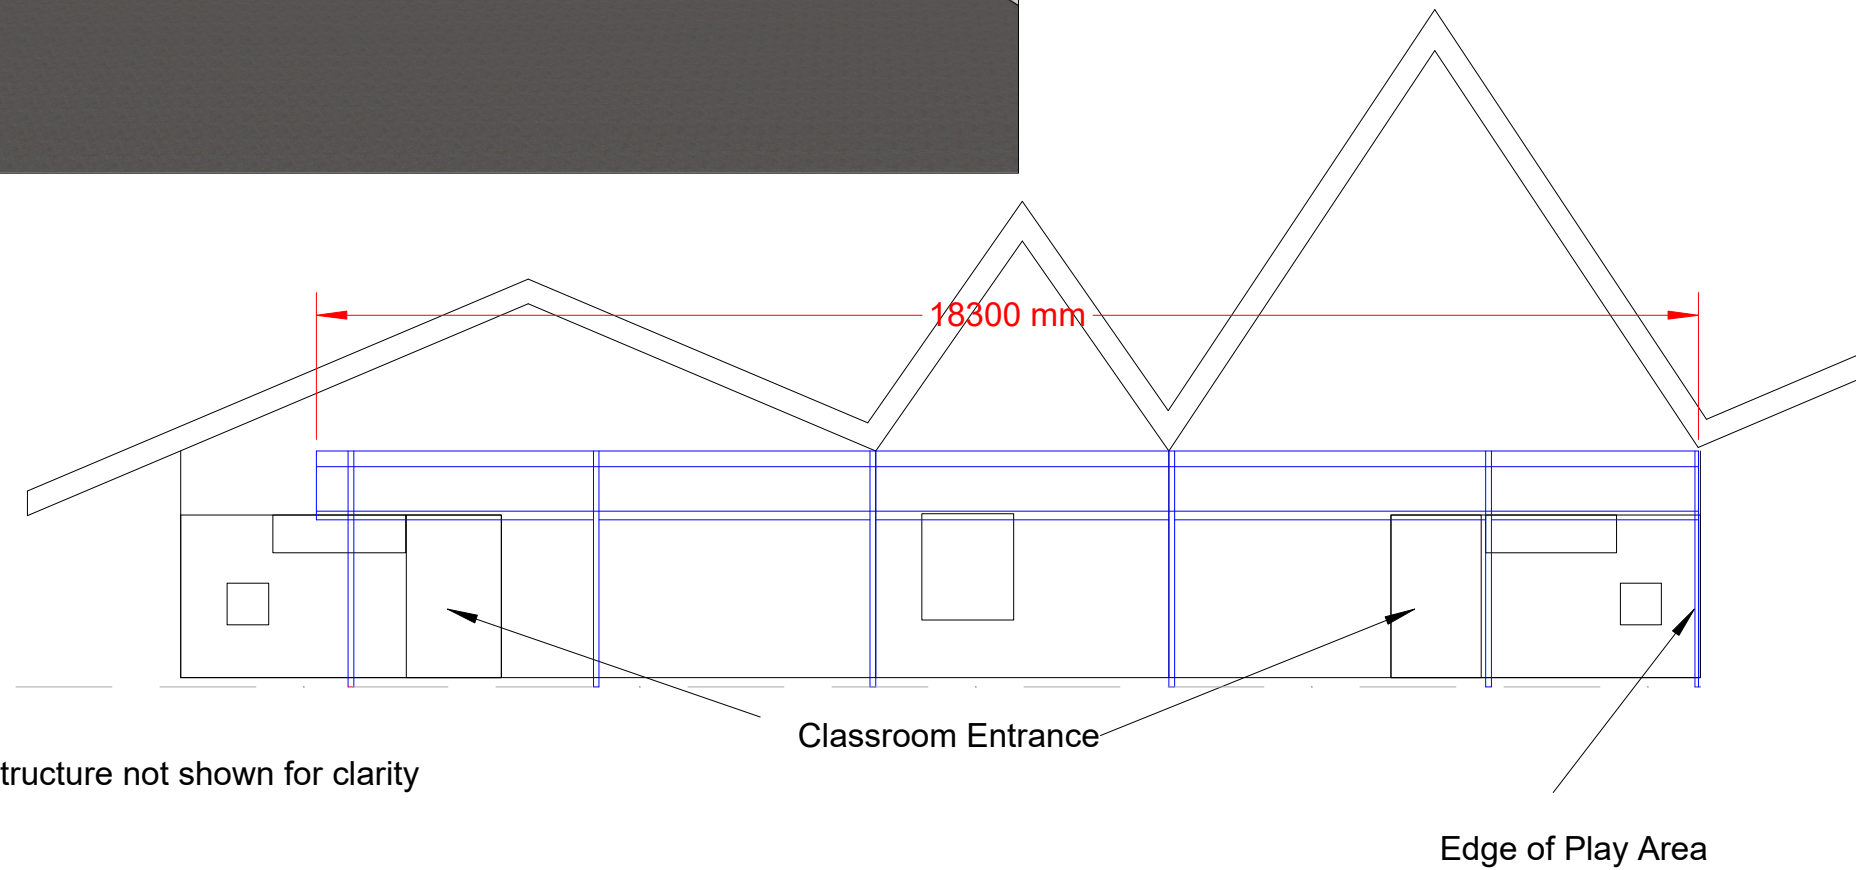

Rest of building not shown for clarity

"Hobbit Hole" Play structure not shown for clarity

Classroom Entrance

Edge of Play Area



Scale 1 - 10 m

Front Elevation When Seen from the West

Note: Rear Elevation (when seen from East) not shown as the mass of building blocks the view of the whole area

	Kentish Town C of E Primary School			
	TITLE Proposed Front (West) Elevation			
	Outside Structure Solutions Ltd	SIZE A3	CAGE CODE	DWG NO OSS86310/DWG007
Tel: 0844 561 7679	SCALE 1:100	30/05/16	REV	
Drawn by: Bill Caldwell	SHEET			