

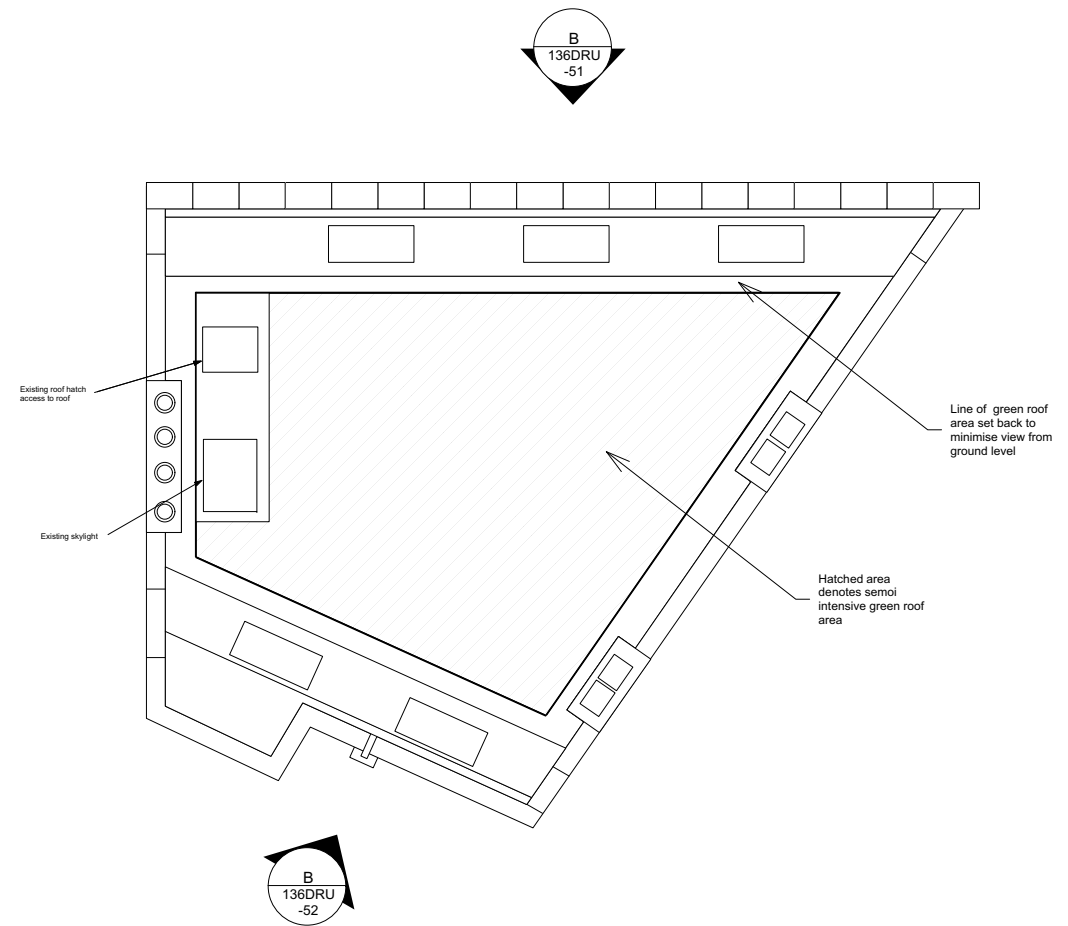


ROOF - EXISTING

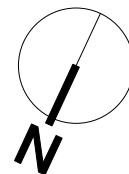

ROOF - GREEN ROOF PROPOSED

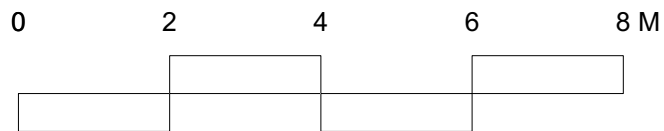

PAPER SCALE CHECK, FOR PRINTING & COPYING

Richard Brace 136 Drummond Street London NW1 2PA Tel: 077 8060 7442 e-mail: rmlbrace@hotmail.com	DRAWING NUMBER 136DRU-50	REV NO .	REVISIONS .
	SITE ADDRESS 134-136 DRUMMOND STREET LONDON, NW1 2PA		
	DRAWING TITLE ROOF PLANS - EXISTING AND PROPOSED		
	DATE 18/05/2016		
	DRAWN BY RICHARD BRACE		
	SCALE 1:100@A3	STATUS .	All setting out dimensions to be checked on site. All dimensions are given in mm. the drawing is copyright protected



FRONT ELEVATION 'B' - PROPOSED



FRONT ELEVATION 'A' - EXISTING

0 2 4 6 8 M



50mm
40mm
30mm
20mm
10mm
PAPER SCALE CHECK, FOR PRINTING & COPYING

<p>Richard Brace</p> <p>136 Drummond Street London NW1 2PA</p> <p>Tel: 077 8060 7442 e-mail: rmlbrace@hotmail.com</p>	<p>DRAWING NUMBER 136DRU-51</p>	<p>REV NO .</p>	<p>REVISIONS</p>
	<p>SITE ADDRESS 134-136 DRUMMOND STREET LONDON, NW1 2PA</p>		
	<p>DRAWING TITLE FRONT ELEVATIONS - EXISTING AND PROPOSED</p>		
	<p>DATE 18/05/2016</p>		
	<p>DRAWN BY RICHARD BRACE</p>		
	<p>SCALE 1:100@A3</p>	<p>STATUS .</p>	<p>All setting out dimensions to be checked on site. All dimensions are given in mm. the drawing is copyright protected</p>



REAR ELEVATION 'A' - EXISTING



REAR ELEVATION 'B' - PROPOSED

0 2 4 6 8 M



50mm
40mm
30mm
20mm
10mm
0

PAPER SCALE CHECK, FOR PRINTING & COPYING

<p>Richard Brace</p> <p>136 Drummond Street London NW1 2PA</p> <p>Tel: 077 8060 7442 e-mail: rmlbrace@hotmail.com</p>	<p>DRAWING NUMBER 136DRU-52</p>	<p>REV NO C</p>	<p>REVISIONS</p>
	<p>SITE ADDRESS 134-136 DRUMMOND STREET LONDON, NW1 2PA</p>		
	<p>DRAWING TITLE REAR ELEVATIONS - EXISTING AND PROPOSED</p>		
	<p>DATE 18/05/2016</p>		
	<p>DRAWN BY RICHARD BRACE</p>		
<p>SCALE 1:100@A3</p>	<p>STATUS</p>	<p>All setting out dimensions to be checked on site. All dimensions are given in mm. the drawing is copyright protected</p>	