

All dimensions to be verified on site by Main Contractor before the start of any shop drawings or work whatsoever either on their own behalf or that of sub-contractors.



Report any discrepancies to the Contract Administrator at once.

This drawing is to be read with all relevant Architect's and Engineer's drawings and other relevant information.


© Ingleton Wood LLP

LEGEND:


DO NOT SCALE

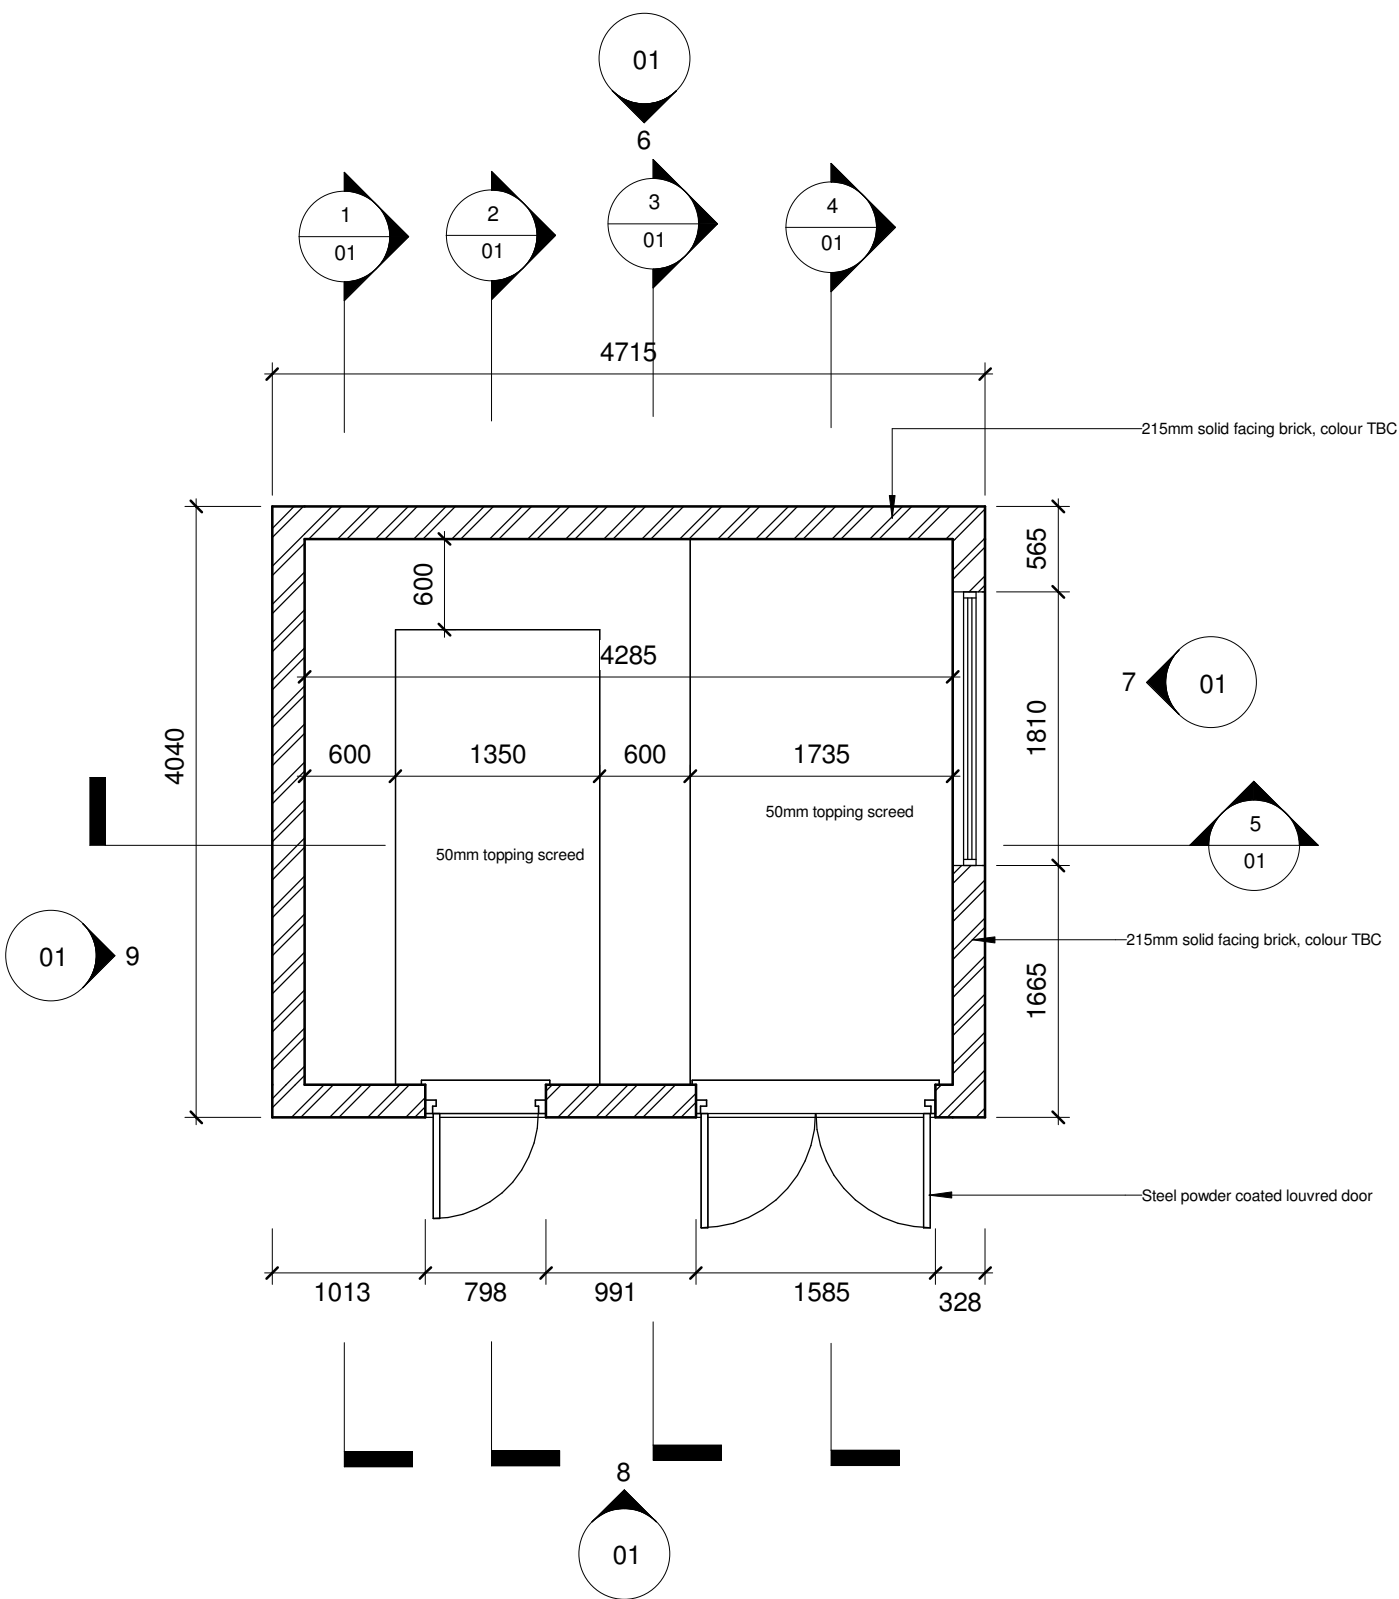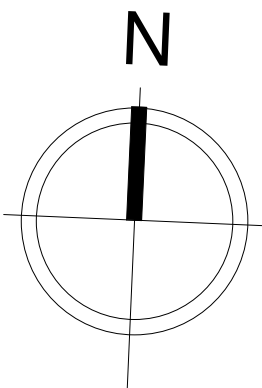


Ground Floor Plan
1 : 50

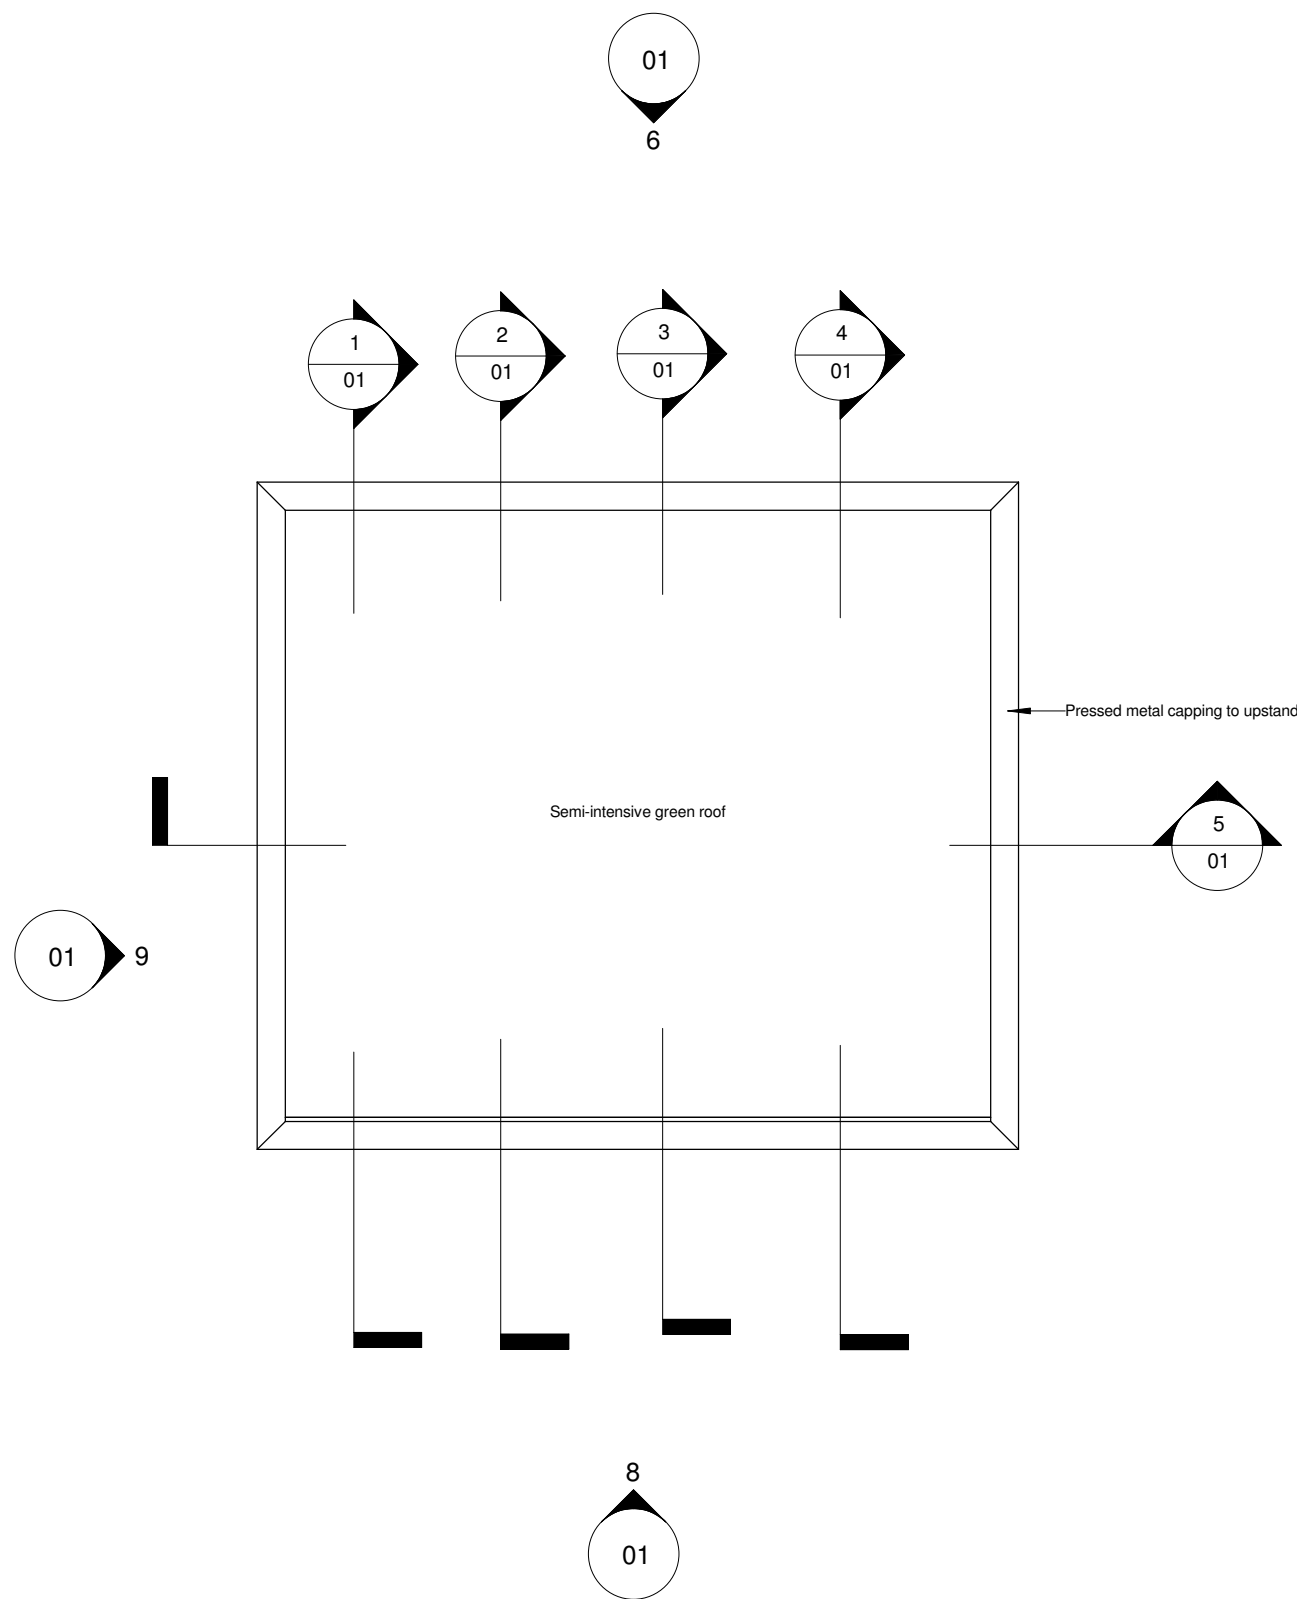


Roof Plan
1 : 50

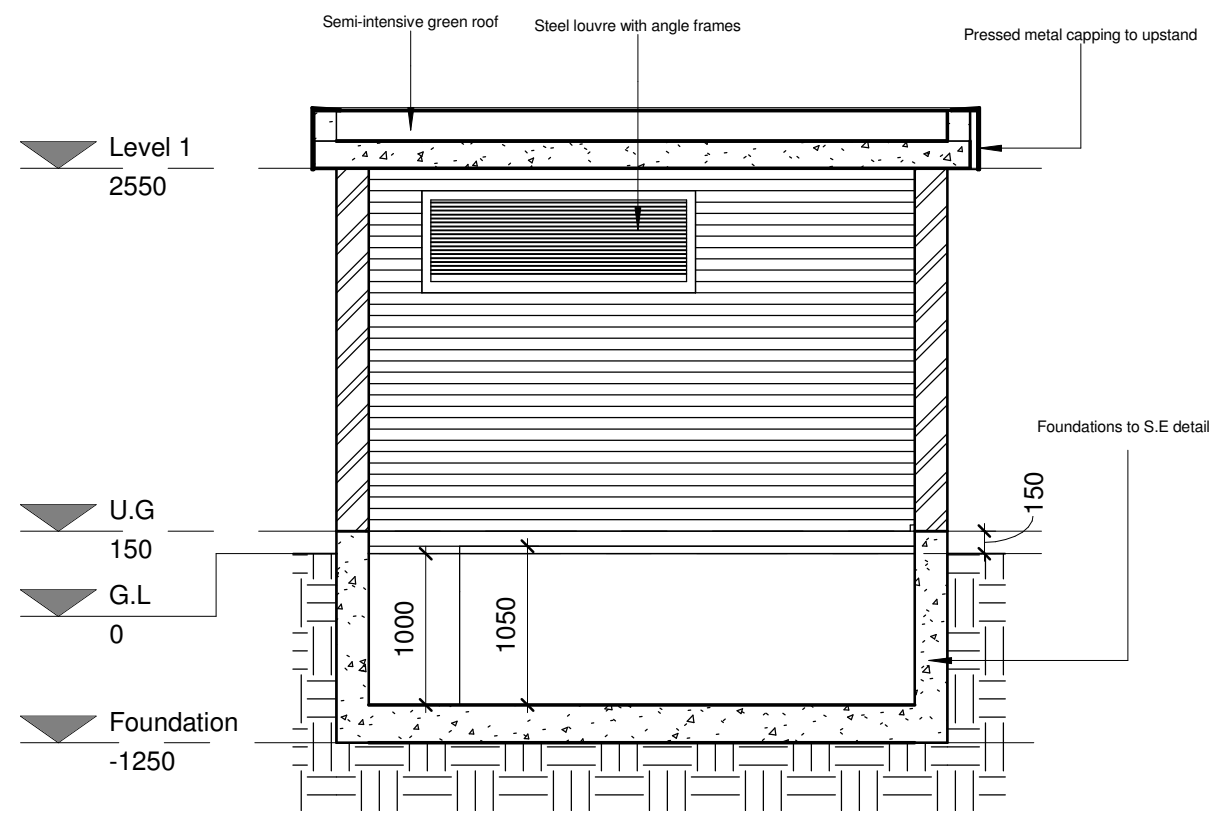


1 Section 1
1 : 50

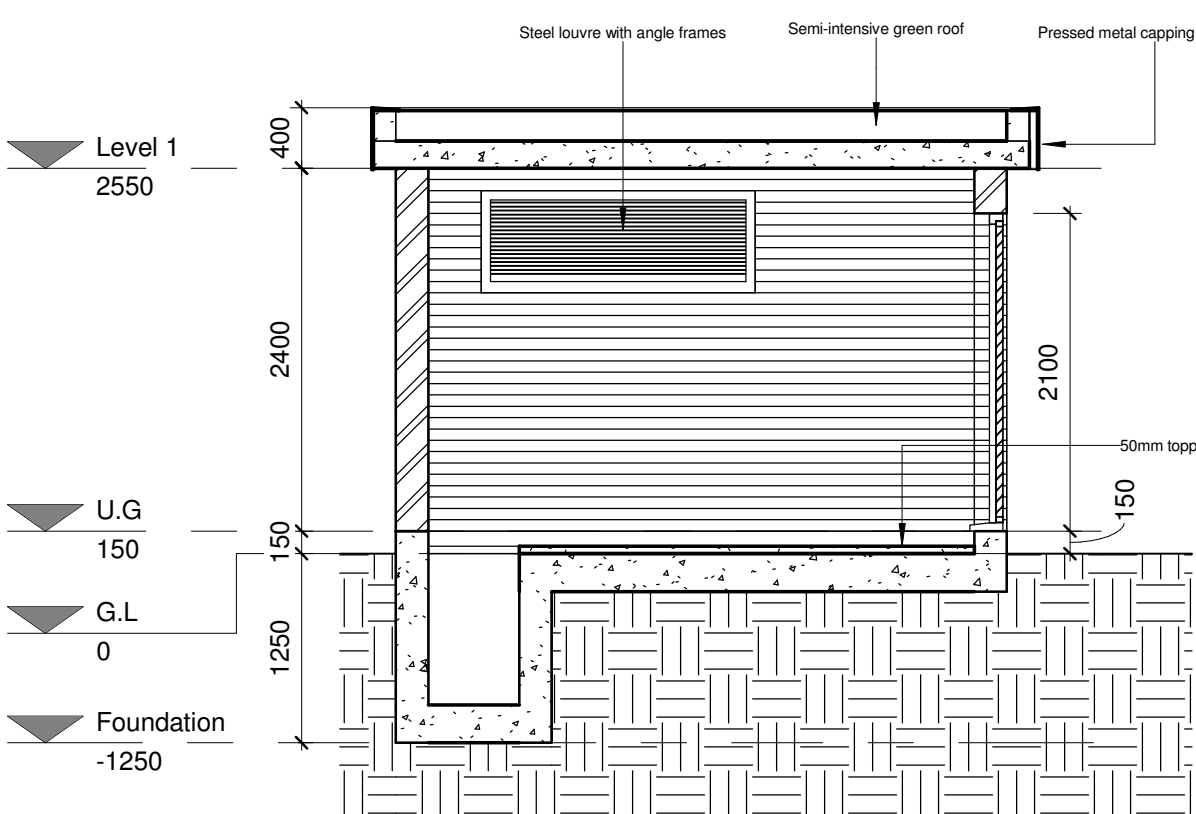


2 Section 2
1 : 50

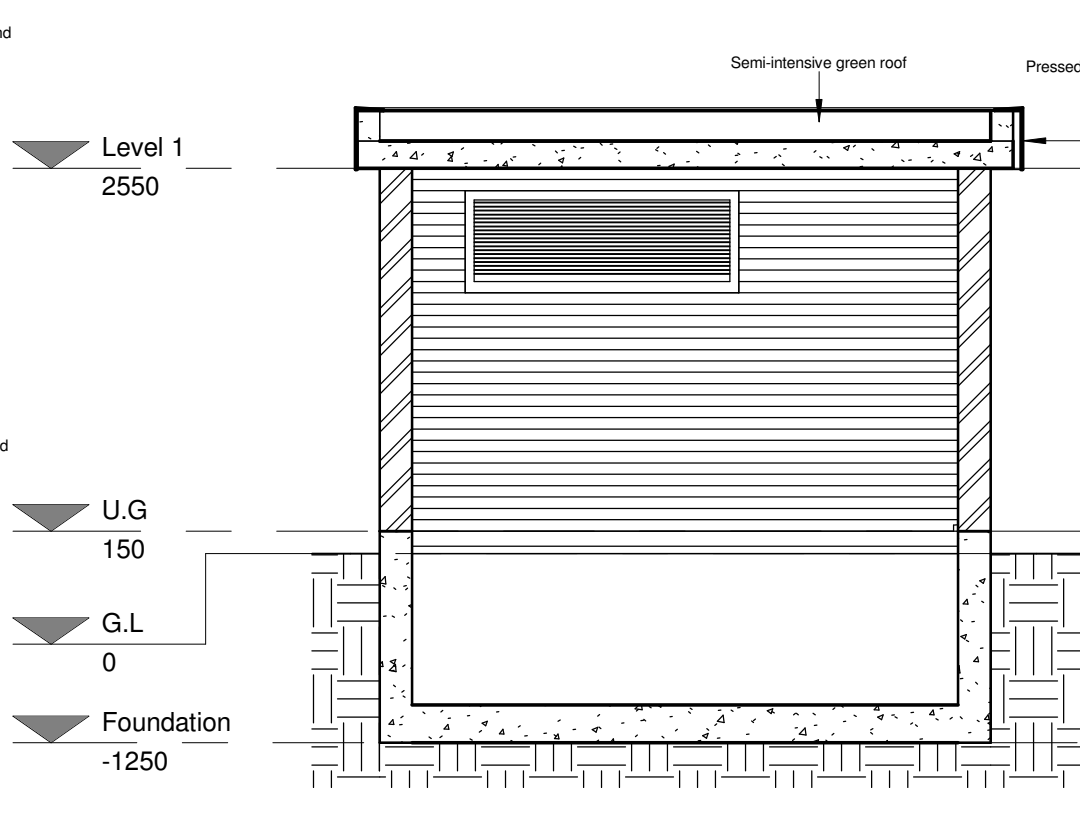


3 Section 3
1 : 50

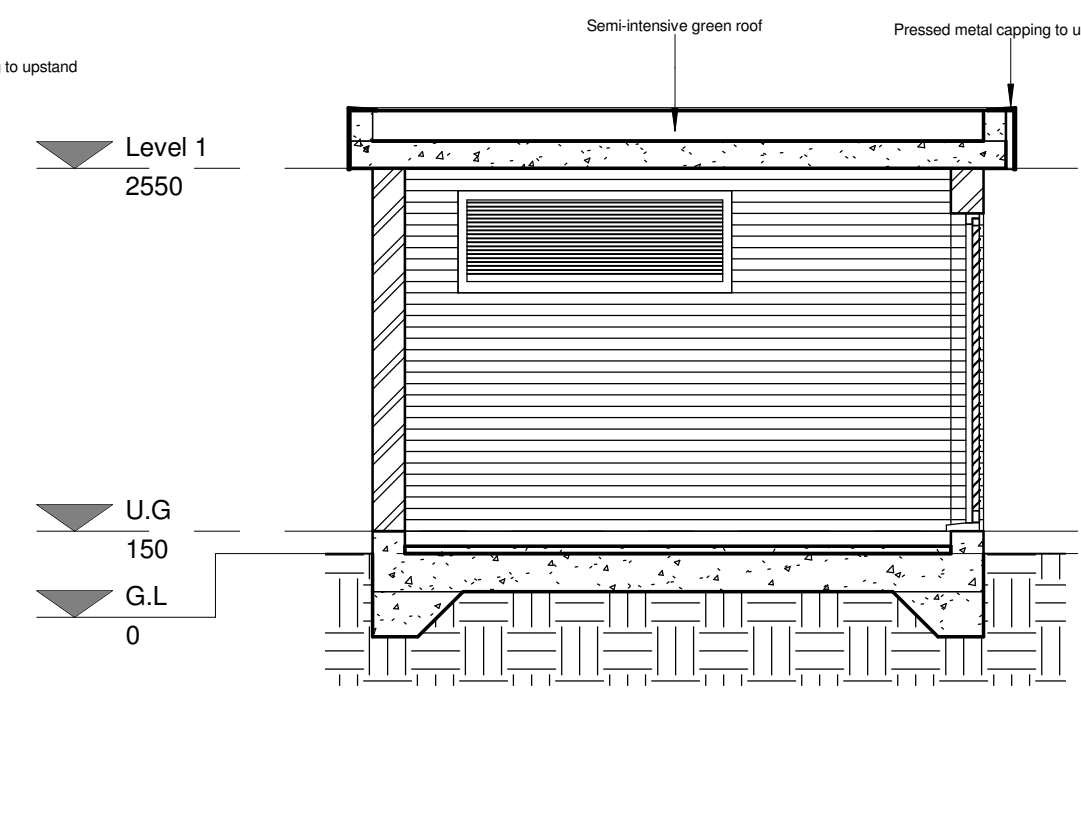


4 Section 4
1 : 50

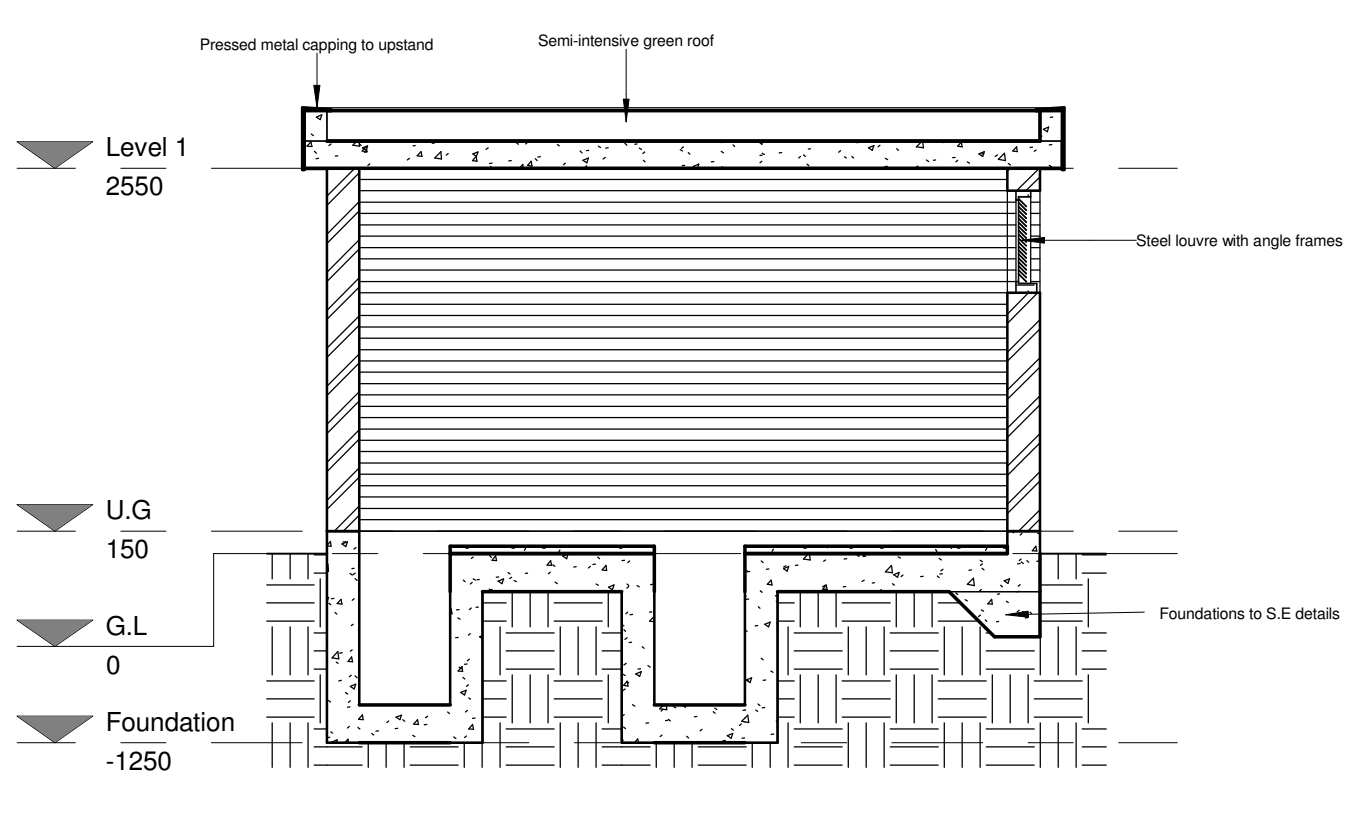


5 Section 5
1 : 50

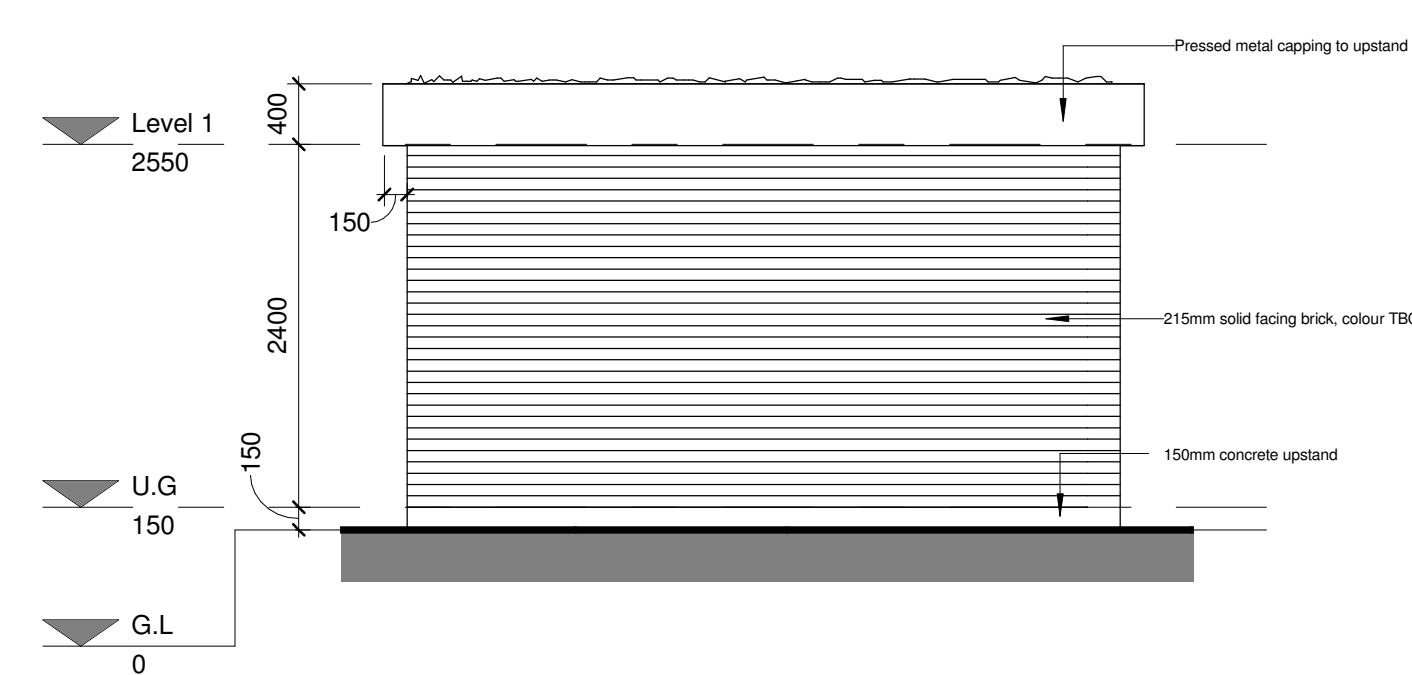


6 North Elevation
1 : 50

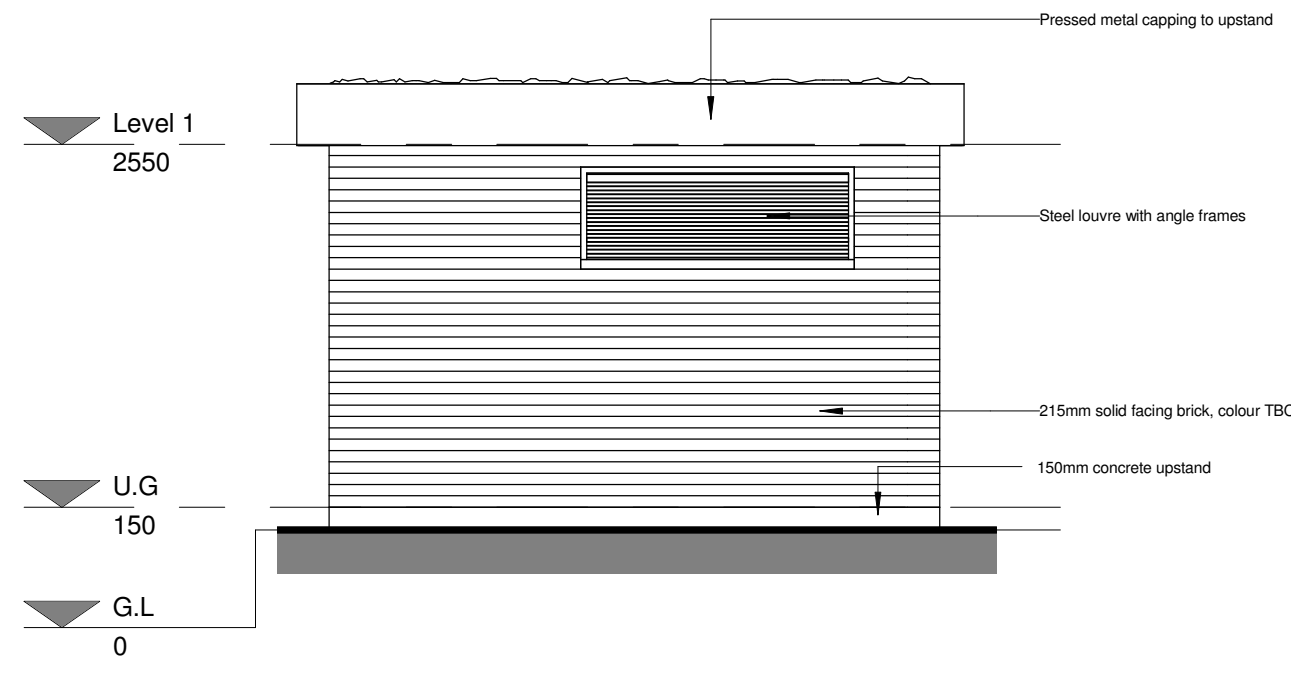

7 East Elevation
1 : 50

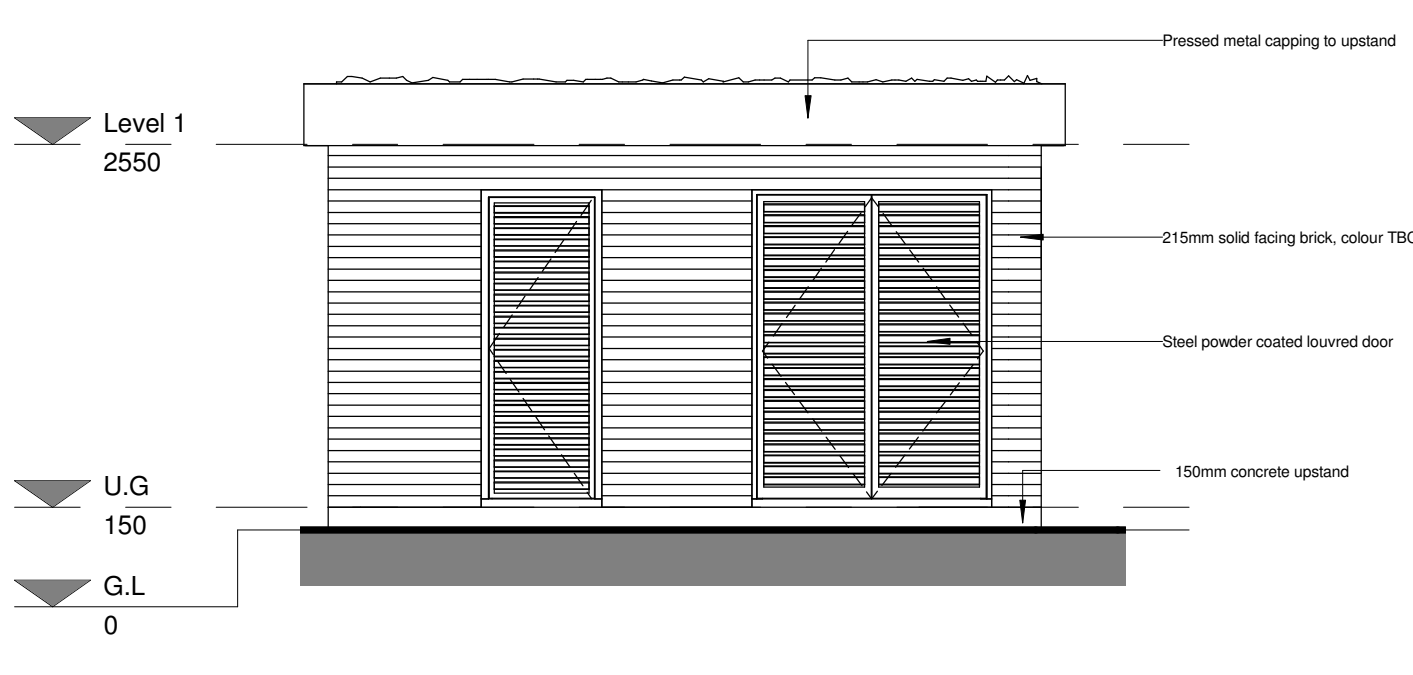

8 South Elevation
1 : 50

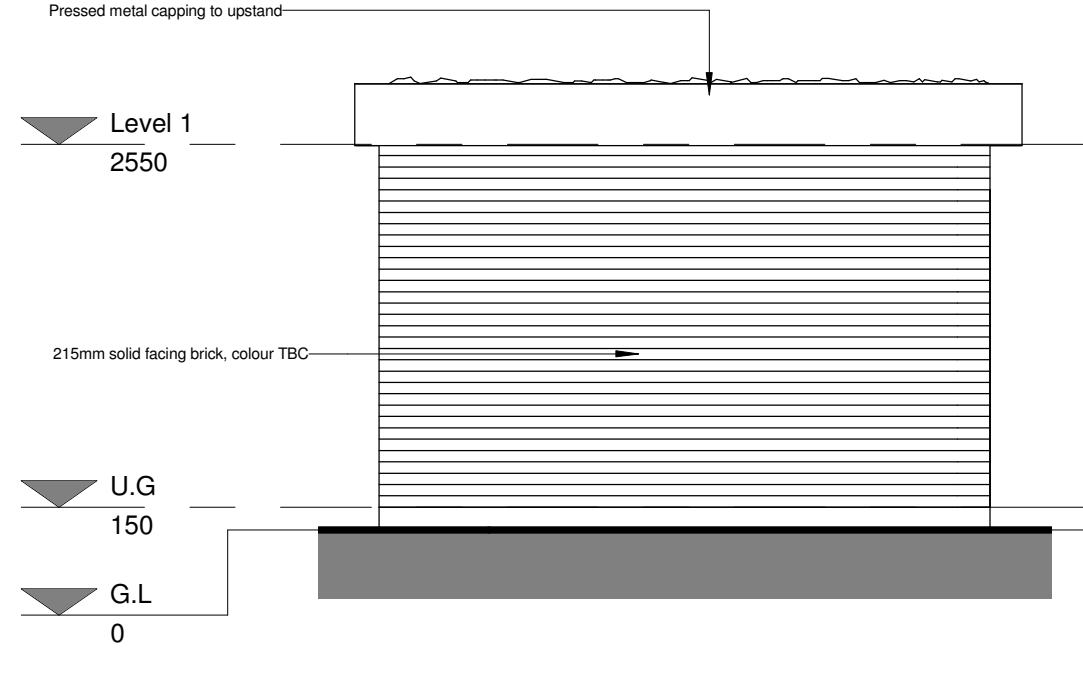

9 West Elevation
1 : 50

Rev: | Date: | Description: | Ck: | App: |

Scale @ A1: 1 : 50 | Issuing Office: London | Project: Project Number

Status: | Purpose of Issue:

Ingleton Wood
Vision, form and function

Billericay
Cambridge
Colchester
London
Norwich

Project:
Regents Park Estate
Newlands Sub-Station

Drawing Title:
GA Plans/Sections/Elevations & Details

Client:
Lovell Partnership Ltd.

File Ref: 01 - NLSSPL | Revision: