




Do not scale from this drawing, except for planning purposes.
 Any discrepancies are to be reported to WS Planning & Architecture.
 Refer to Structural Engineers details for structural design criteria.
 This drawing remains the copyright of WS Planning & Architecture.

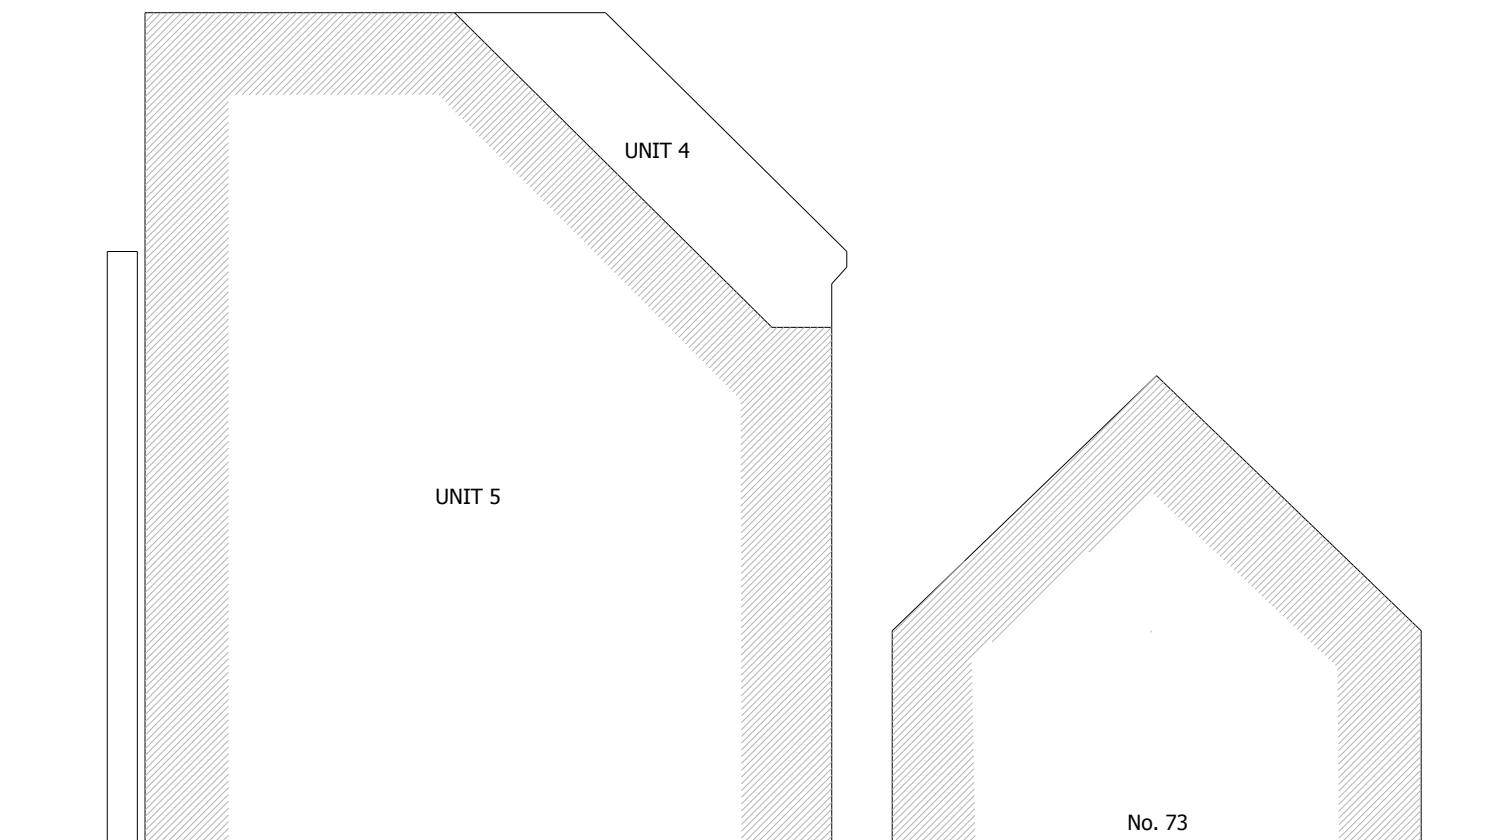

Side Elevation As Existing 1:100

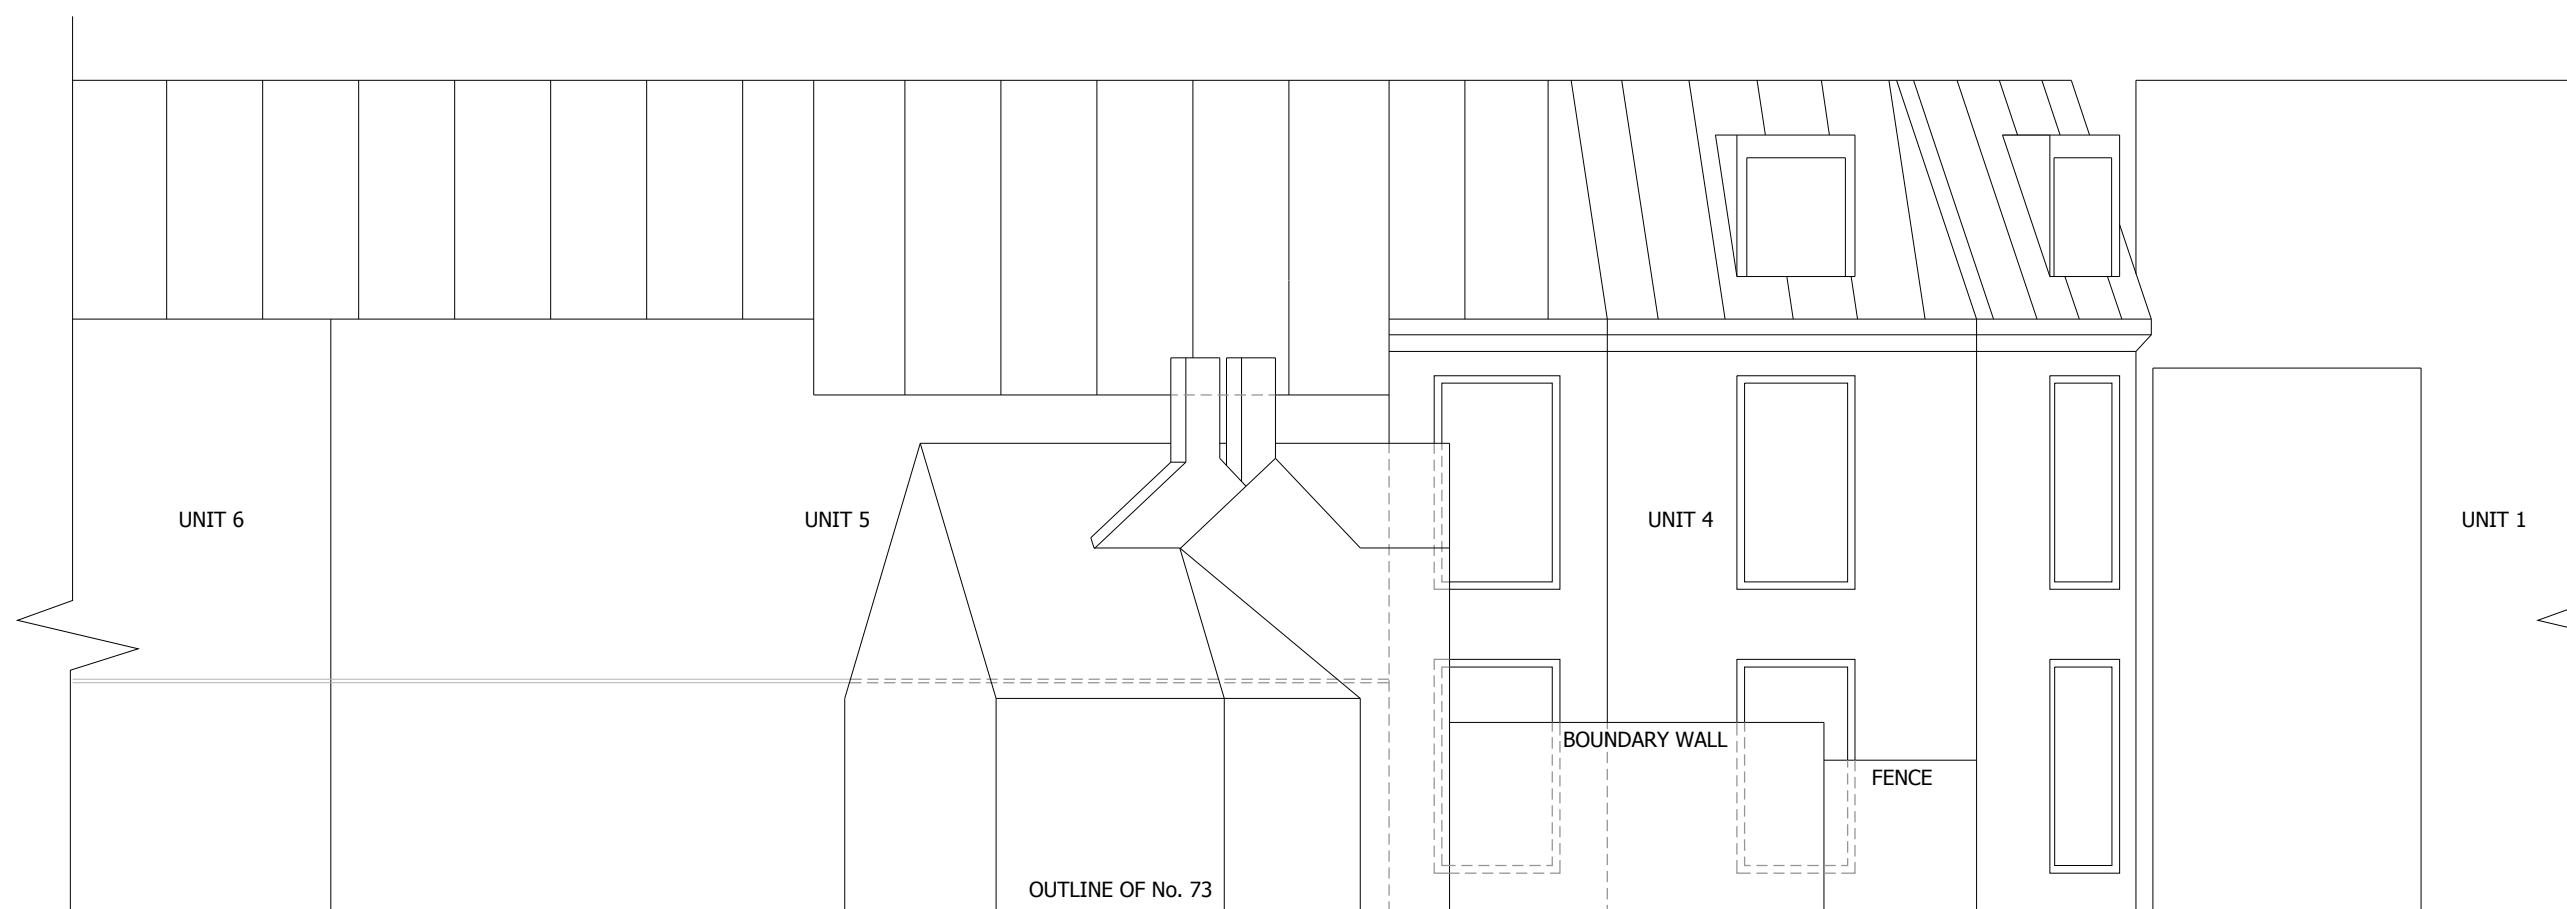

Agincourt Road/Rear Elevation As Existing 1:100

 

| Rev | Date | Description |
|-----|------|-------------|
| | | |

WS PLANNING & ARCHITECTURE

Reigate Place
 43 London Road, Reigate
 Surrey, RH2 9PW
 T. 01737 225711
 F. 01737 226311
 www.wsplanning.co.uk

| | |
|-----------|----------|
| Date | Drawn By |
| June 2016 | JJ |
| Scale | Checked |
| 1/100@A3 | LB |

Client
 Ms M Shurrmer

Project
 4 Heathgate,
 Agincourt Road
 NW3 2NU

Title
 As Existing
 Elevations

Drawing No.

J002411-PL-03