

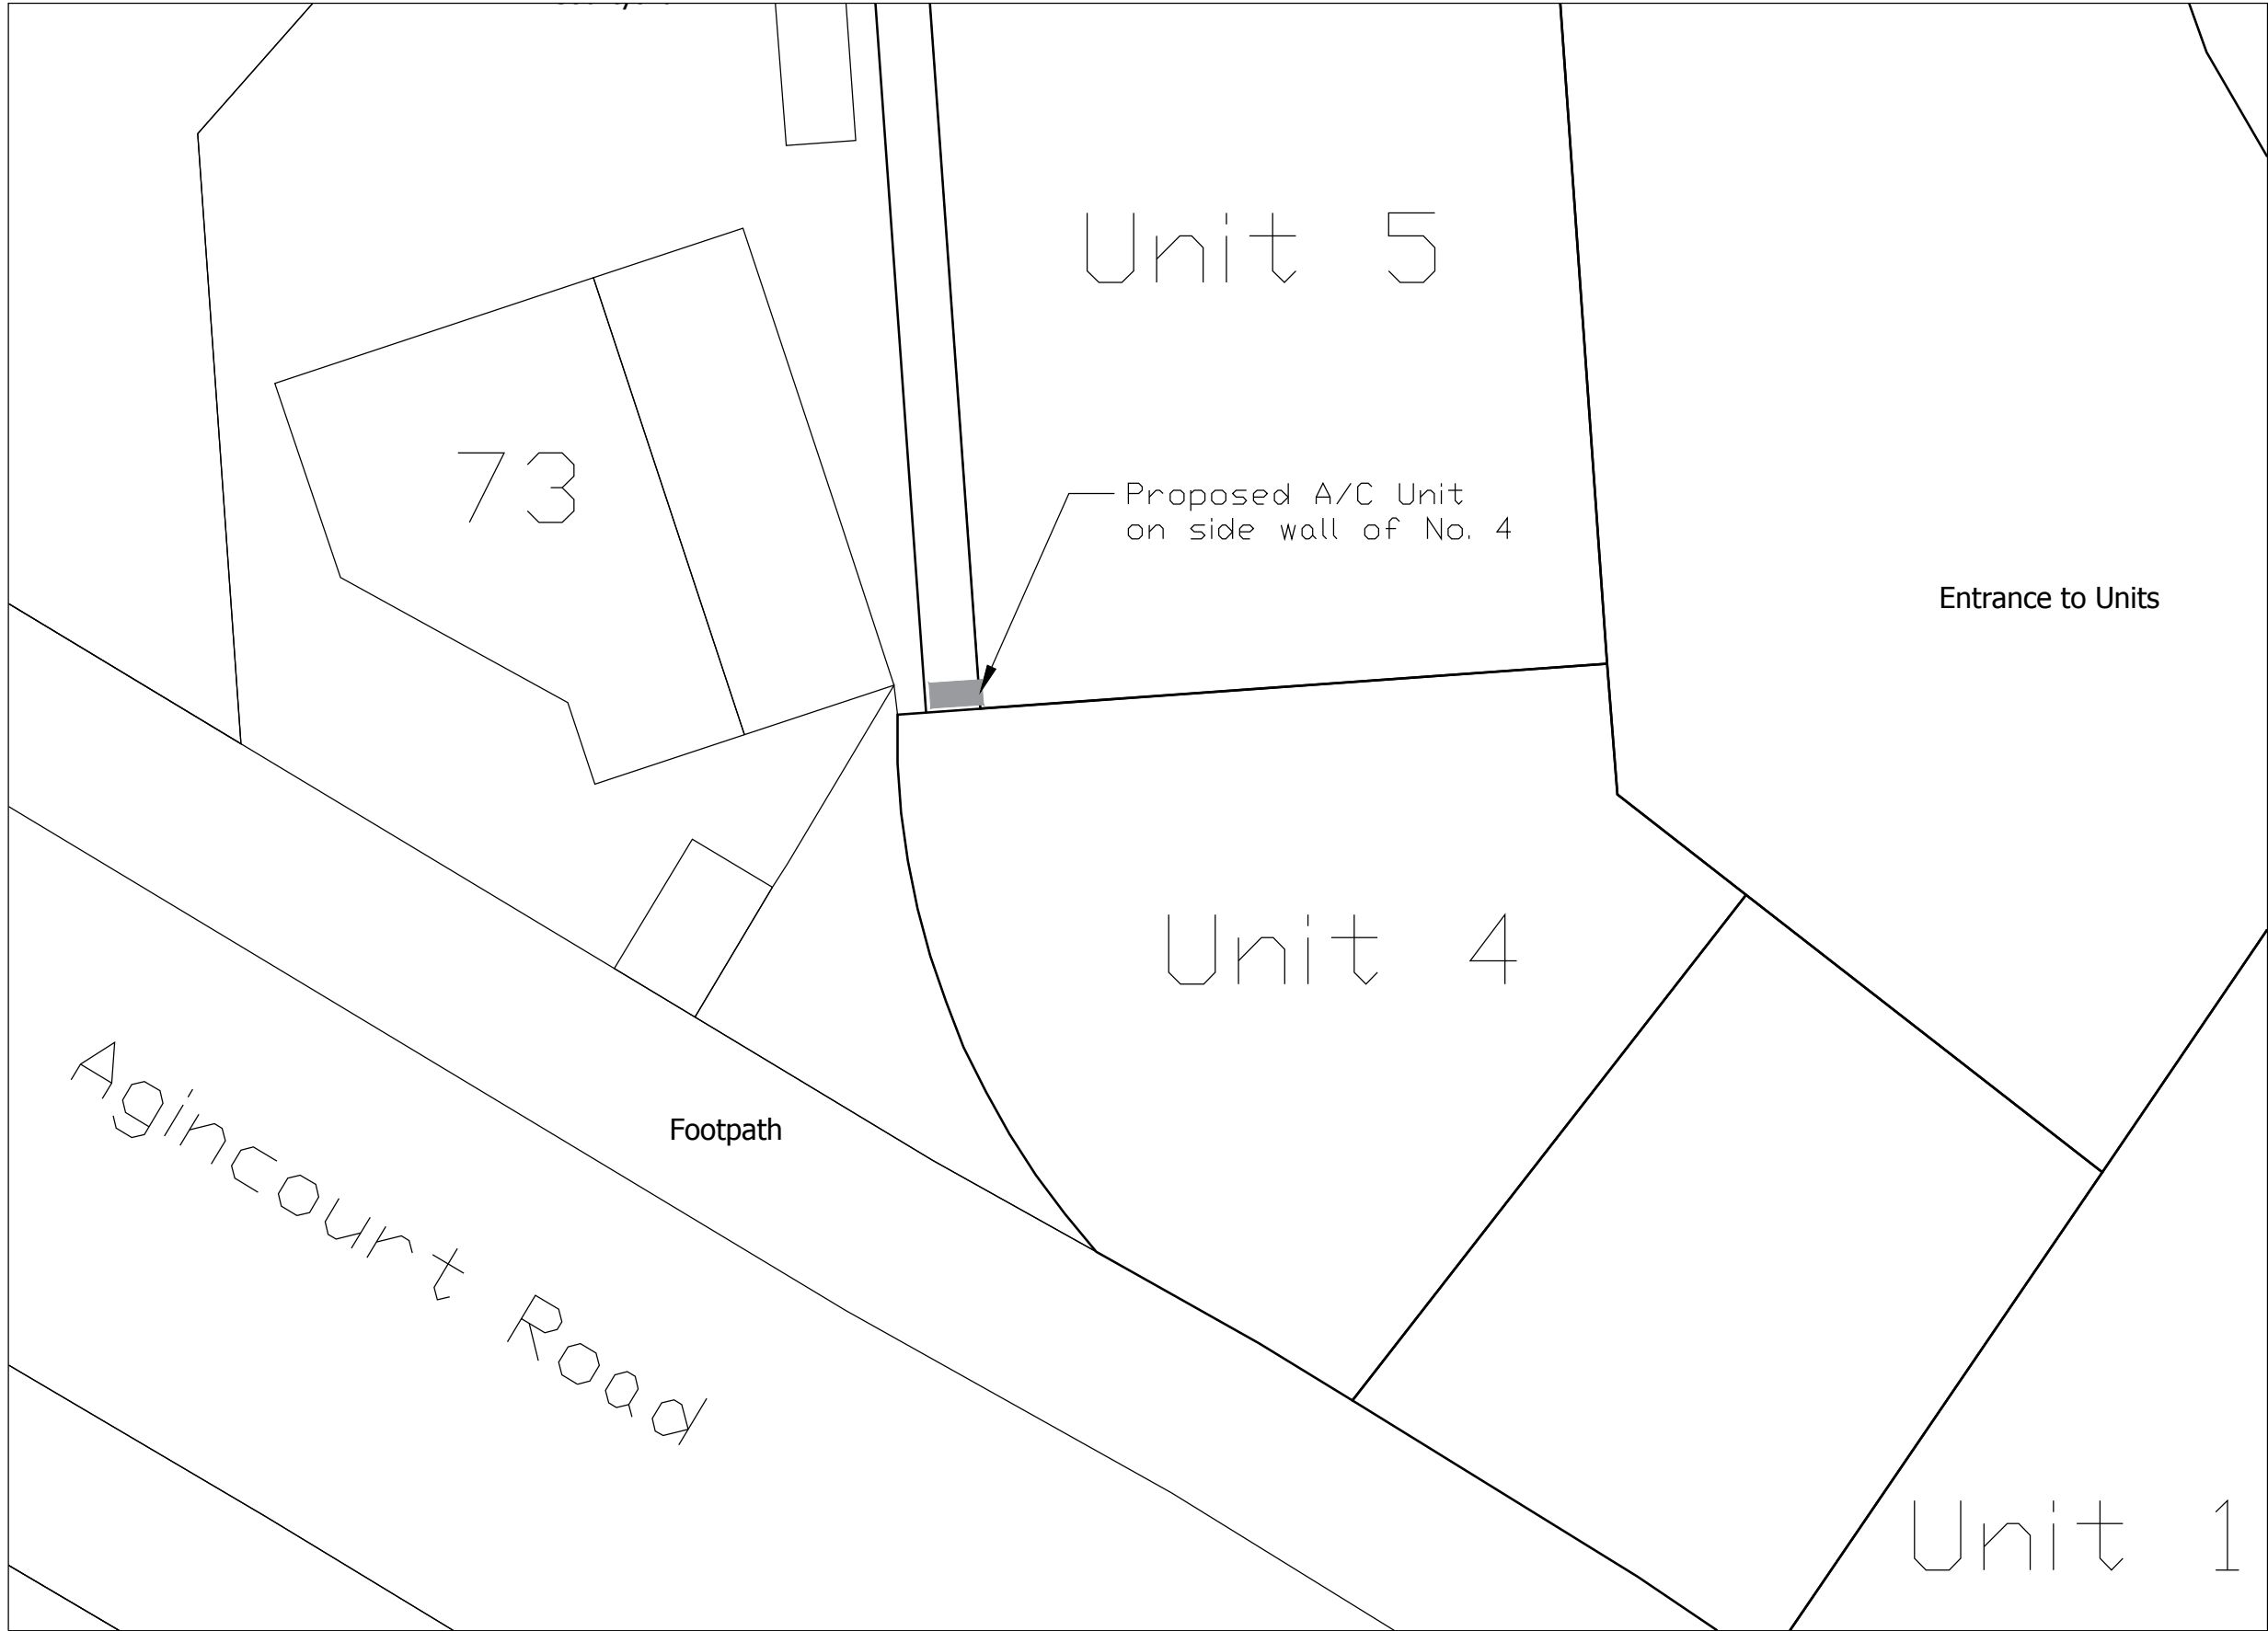


Do not scale from this drawing, except for planning purposes.  
Any discrepancies are to be reported to WS Planning & Architecture.  
Refer to Structural Engineers details for structural design criteria.  
This drawing remains the copyright of WS Planning & Architecture.

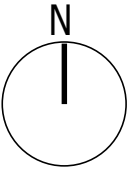

Site Plan As Proposed 1:100

 

Rev	Date	Description

**WS PLANNING & ARCHITECTURE**  
Reigate Place  
43 London Road, Reigate  
Surrey, RH2 9PW  
T. 01737 225711  
F. 01737 226311  
www.wsplanning.co.uk

Date	Drawn By
June 2016	JJ
Scale	Checked
1/100@A3	LB

Client  
Ms M Shurrmer

Project  
4 Heathgate,  
Agincourt Road  
NW3 2NU

Title  
As Proposed  
Site Plan

Drawing No.  
J002411-PL-04