


--- SITE BOUNDARY

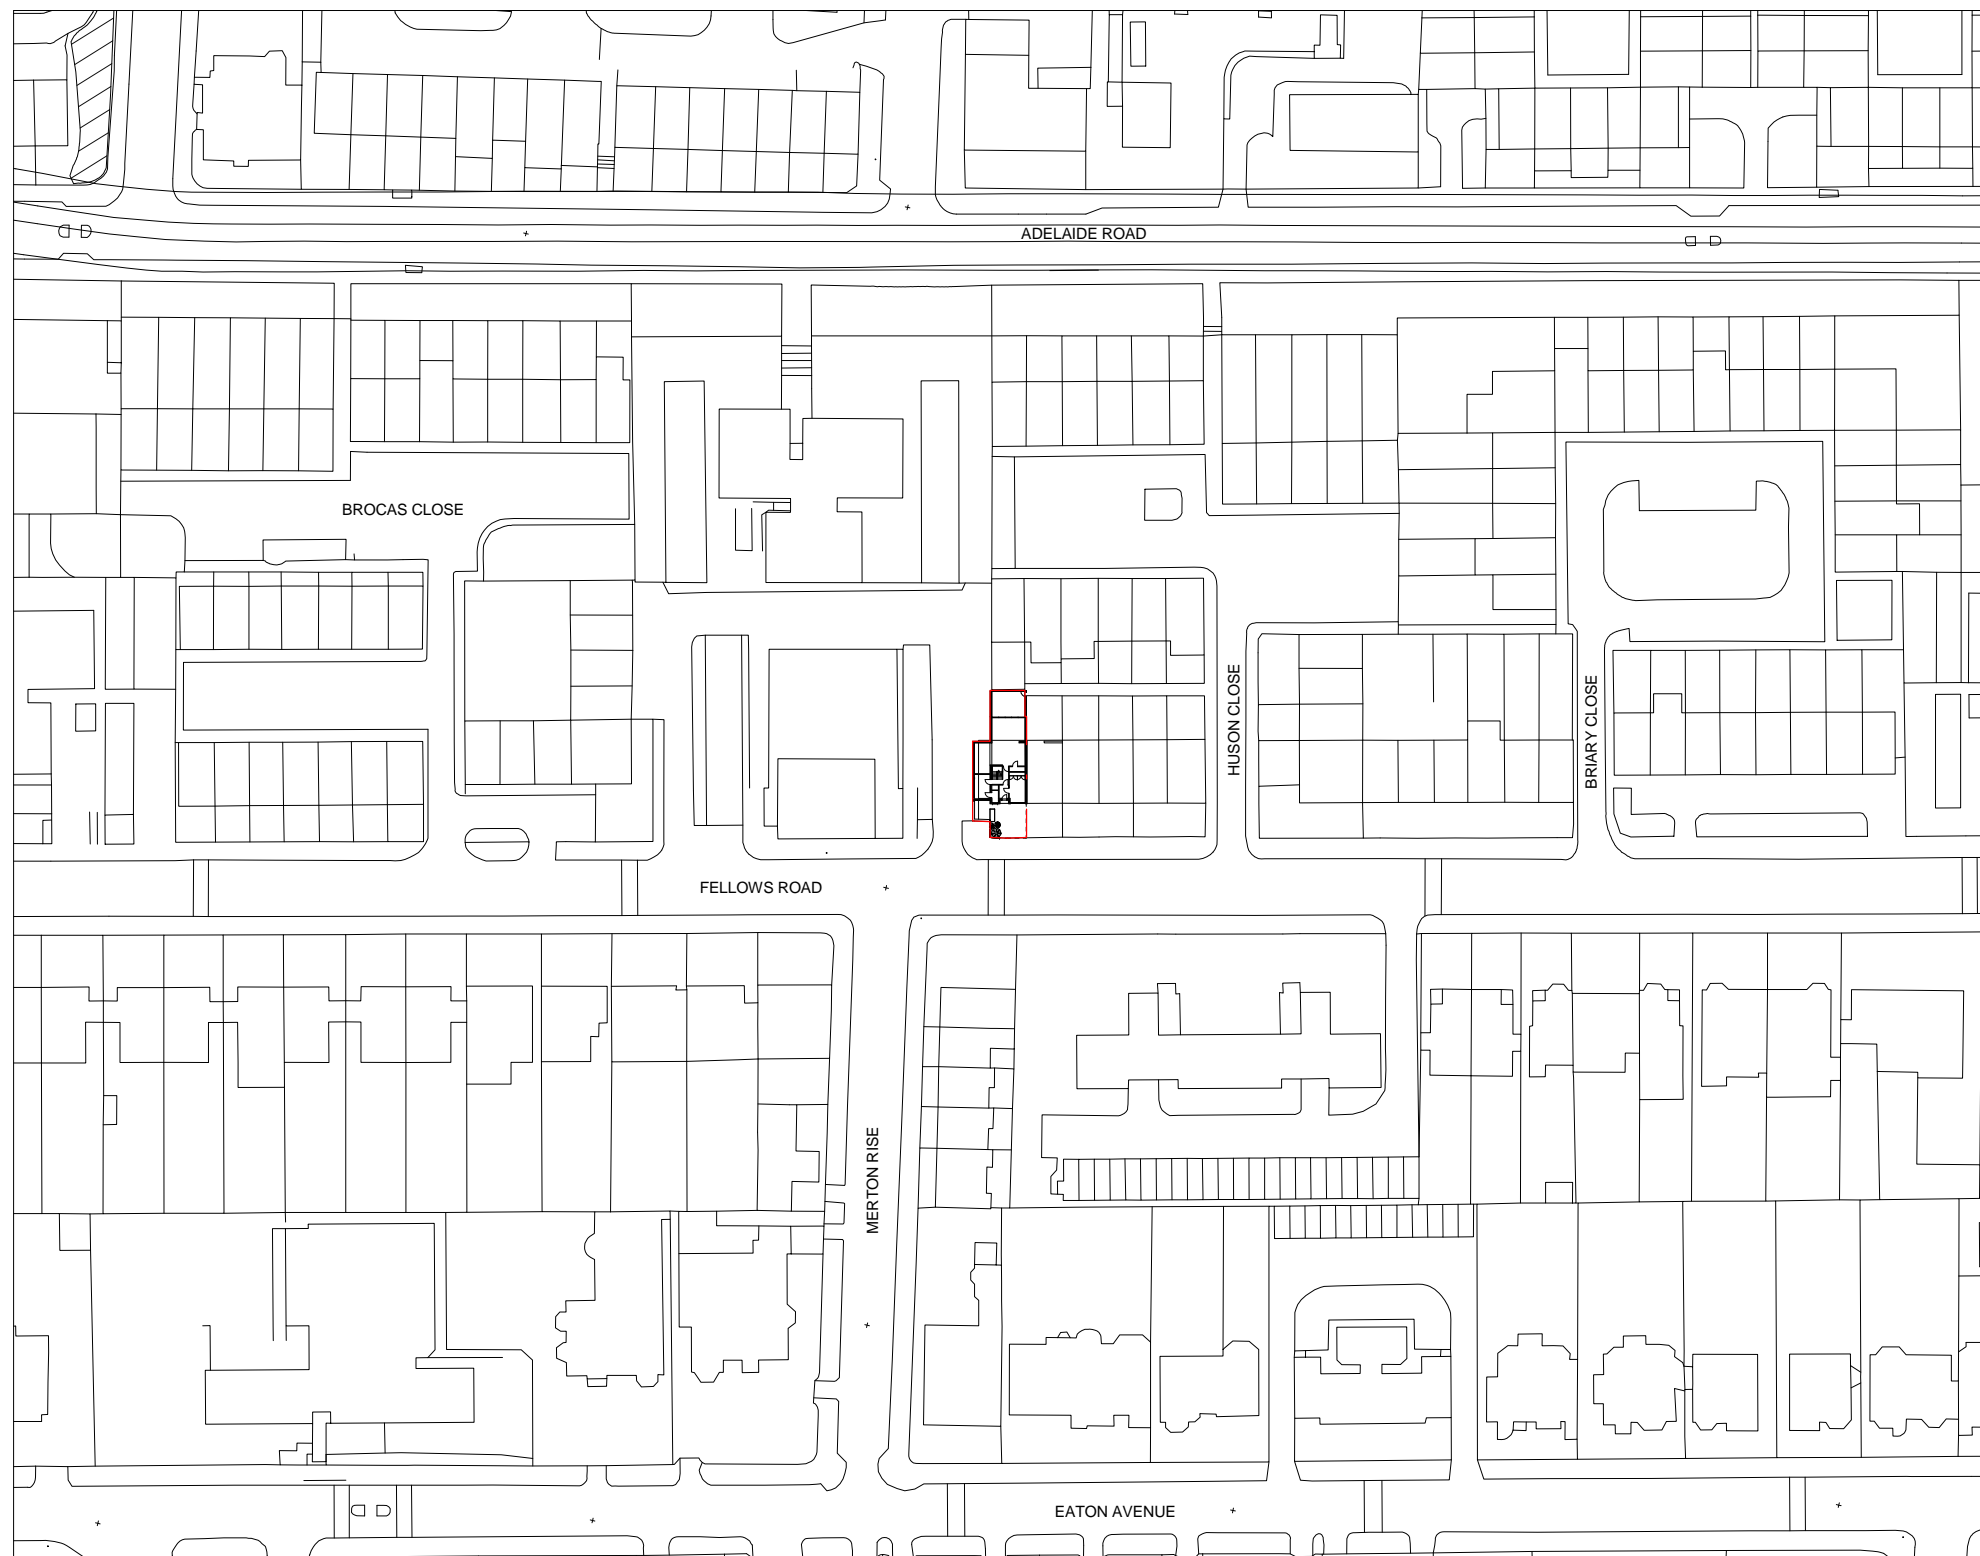

GROUND FLOOR PLAN 1:100



REV/ISSUE	NOTE	DRN	DATE

SCALE	DATE	DRN	CHK
1:1250	06/062016	NM	MH

PROJECT
83 FELLOWS ROAD NW3

DRAWING
Proposed Site Plan

bubble architects 73 MORNINGTON STREET,
 MORNINGTON CRESCENT, NW1 7QE
 WWW.BUBBLEARCHITECTS.CO.UK

JOB NO	DRAWING NO	REV
016013	P-Si-D-003	*